


PROJECT REFERENCE NO.	SHEET NO.
HL-0025	2B-II
RW SHEET NO.	
DOCUMENT NOT CONSIDERED FINAL UNLESS ALL SIGNATURES COMPLETED	
* NOT TO SCALE	

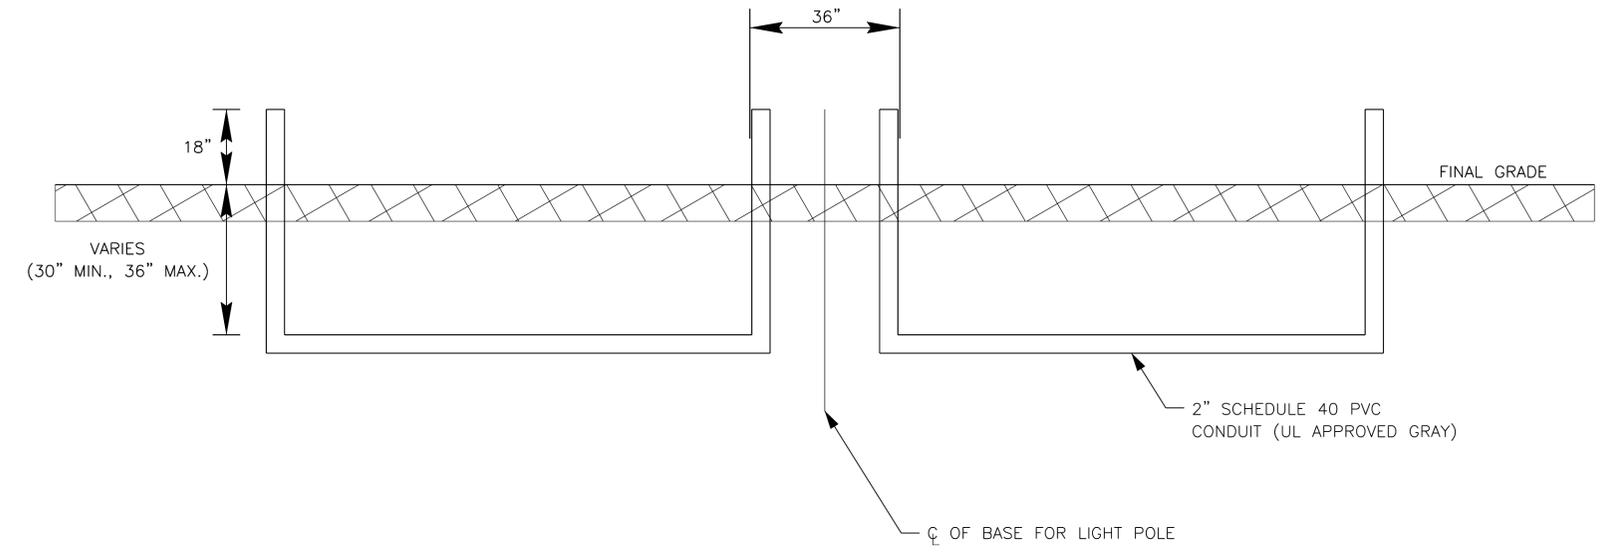

- NOTES:**
- 1) TAPE ALL ENDS OF CONDUIT & PROVIDE PULL STRING.
 - 2) CONTRACTOR TO STAKE CENTER LINE OF BASE.
 - 3) PVC MARKERS ARE INCIDENTAL TO COST OF THE ELECTRICAL DUCT.

8/17/99

I:\Projects\17-1112.013 - HL-0025 - Greylock Ridge Rd Ext\05-CAD\Greylock_Ridge_Ext\Roadway\Proj\Greylock_Rd\psh02B-11.dgn



Signed by: *Steve Kamis* 1/6/2026

CONDUIT DETAIL