


5/14/99


PROJECT REFERENCE NO. HL-0025	SHEET NO. 2B-15
RW SHEET NO.	
ROADWAY DESIGN ENGINEER	

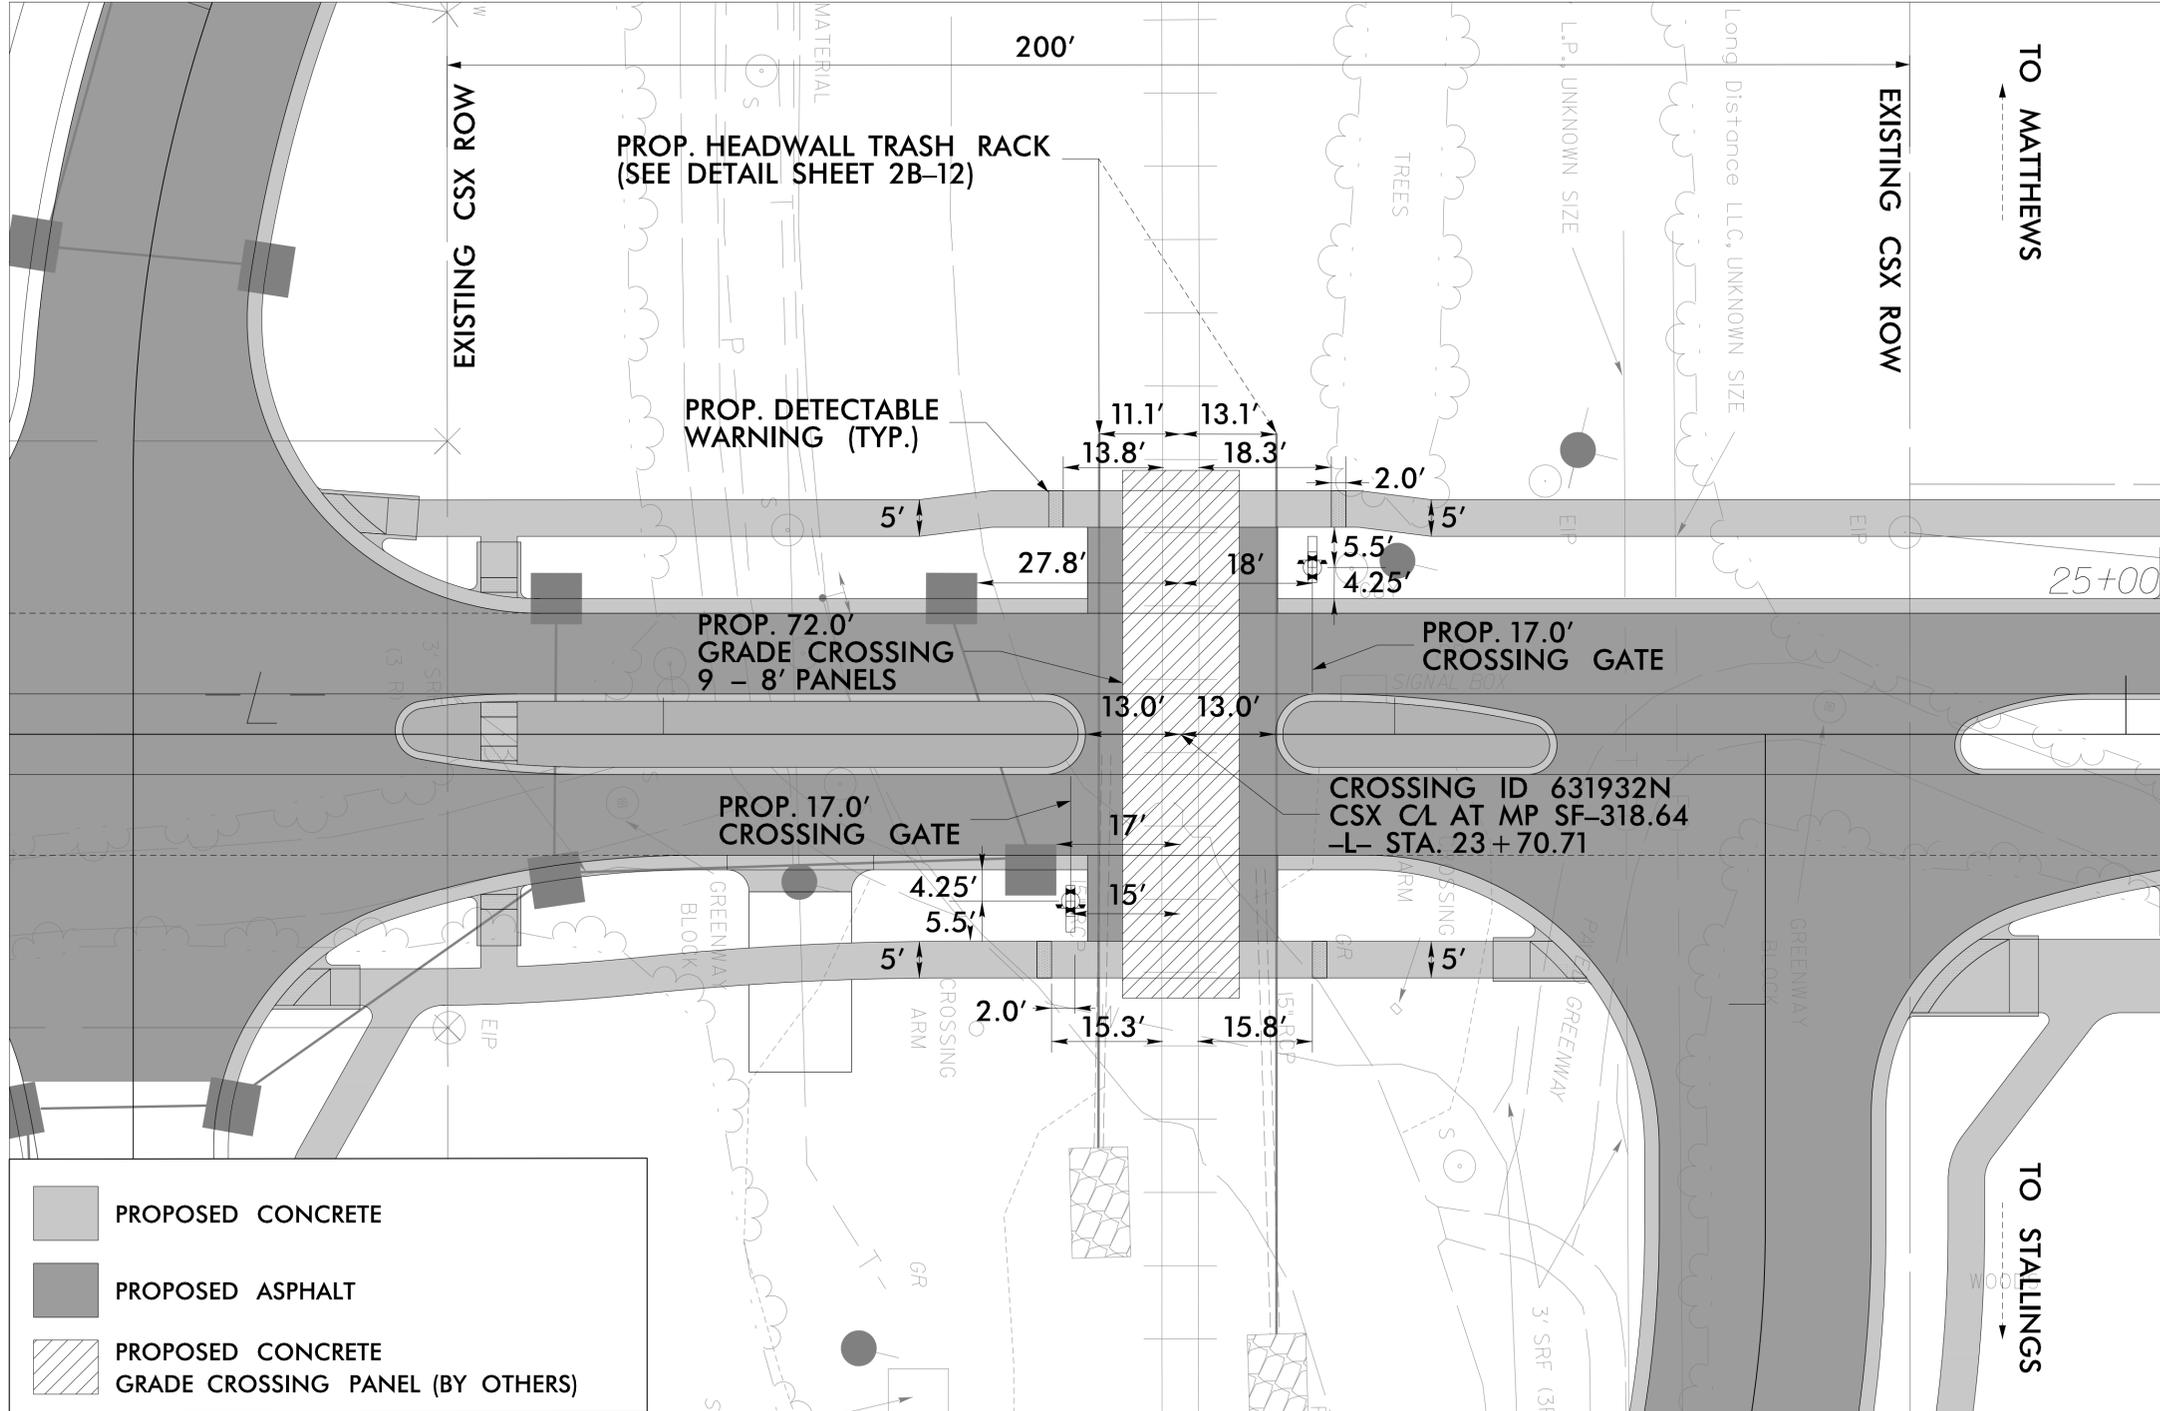

	PROPOSED CONCRETE
	PROPOSED ASPHALT
	PROPOSED CONCRETE GRADE CROSSING PANEL (BY OTHERS)

DOCUMENT NOT CONSIDERED FINAL UNLESS ALL SIGNATURES COMPLETED

3/5/2025
 Ridge Rd - 05-CAD-Greylck-Ext-Roadway-Proj-Greylck-Rdy_psh02B-15.dgn

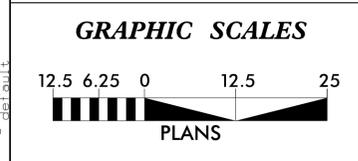

PROPOSED GRADE CROSSING DETAIL

TANK TOWN / E. CHARLES RD

- NOTES:**
- FOR -L- DESIGN SEE SHEET 5.
 - ALL WORK WITHIN CSX CORRIDOR TO BE COORDINATED WITH NCDOT AND CSX.
 - PROPOSED GATE AND GRADE CROSSING LIMITS SHOWN ON PLAN ARE APPROXIMATE.
 - SEE INTERSECTION DETAIL SHEET 2B-4 FOR MEDIAN DIMENSIONS.
 - NEAREST CSX GRADE CROSSINGS:
CRESTDALE RD / MP SF-318.93 / 1520' WEST
CAMPUS RIDGE RD / MP SF-317.3 / 6082' EAST
 - PROPOSED CONCRETE CROSSING, CROSSBUCKS, GATES AND FLASHERS WILL BE INSTALLED BY OTHERS