

TIP NO. HL-0025	SHEET NO. PMP-2
APPROVED: _____	
DATE: _____	
SEAL	
DOCUMENT NOT CONSIDERED FINAL UNLESS ALL SIGNATURES COMPLETED	

PAVEMENT MARKING SCHEDULE


SYMBOL	DESCRIPTION
THERMOPLASTIC (4", 90 MILS)	
T2	WHITE LANE LINE
T4	WHITE 3'-9"/SP MINI SKIP
T5	WHITE 2'-6"/SP MINI SKIP
T10	YELLOW EDGELINE
T13	YELLOW DOUBLE CENTER
THERMOPLASTIC (8", 90 MILS)	
T42	YELLOW DIAGONAL
THERMOPLASTIC (16", 90 MILS)	
T60	WHITE LINE RR X
THERMOPLASTIC (24", 90 MILS)	
T61	WHITE STOPBAR
T62	WHITE CROSSWALK
THERMOPLASTIC PAVEMENT MARKING SYMBOLS (90 MILS)	
T70	LEFT TURN ARROW
T71	RIGHT TURN ARROW
T74	COMBO RIGHT/STRAIGHT ARROW
T100	ALPHANUMERIC CHAR.
PAVEMENT MARKERS	
ME	YELLOW & YELLOW
MF	CRYSTAL & RED
MP*	TUBULAR

CURB RAMP TABLE


CURB RAMP NO.	PLAN SHEET	STATION	LOCATION	CURB RAMP STANDARD DRAWING
CR1	5	22+06	-L- LT	848.06 Type 1 Mod.
CR2	5	22+55	-L- LT	848.06 Type 1 Mod.
CR3	5	22+06	-L- RT	848.06 Type 1 Mod.
CR4	5	22+47	-L- RT	848.06 Type 1 Mod.
CR5	5	22+78	-L- LT	848.06 Type 1 Mod.
CR6	5	22+78	-L- MED	848.06 Type 8
CR7	5	22+78	-L- MED	848.06 Type 8
CR8	5	22+78	-L- RT	848.06 Type 1 Mod.
CR9	5	24+26	-L- RT	848.06 Type 1 Mod.
CR10	5	24+74	-L- RT	848.06 Type 1 Mod.
CR11	5	25+08	-L- LT	848.06 Type 1 Mod.
CR12	5	25+08	-L- MED	848.06 Type 8
CR13	5	25+08	-L- MED	848.06 Type 8
CR14	5	25+08	-L- RT	848.06 Type 1 Mod.
CR15	5	13+02	-Y2- LT	848.06 Type 1 Mod.
CR16	5	13+31	-Y2- LT	848.06 Type 1 Mod.

STA. -Y2- 15+30±
TIE TO EXIST MARKINGS

MATCHLINE -L- STA. 11+04 SEE INSET

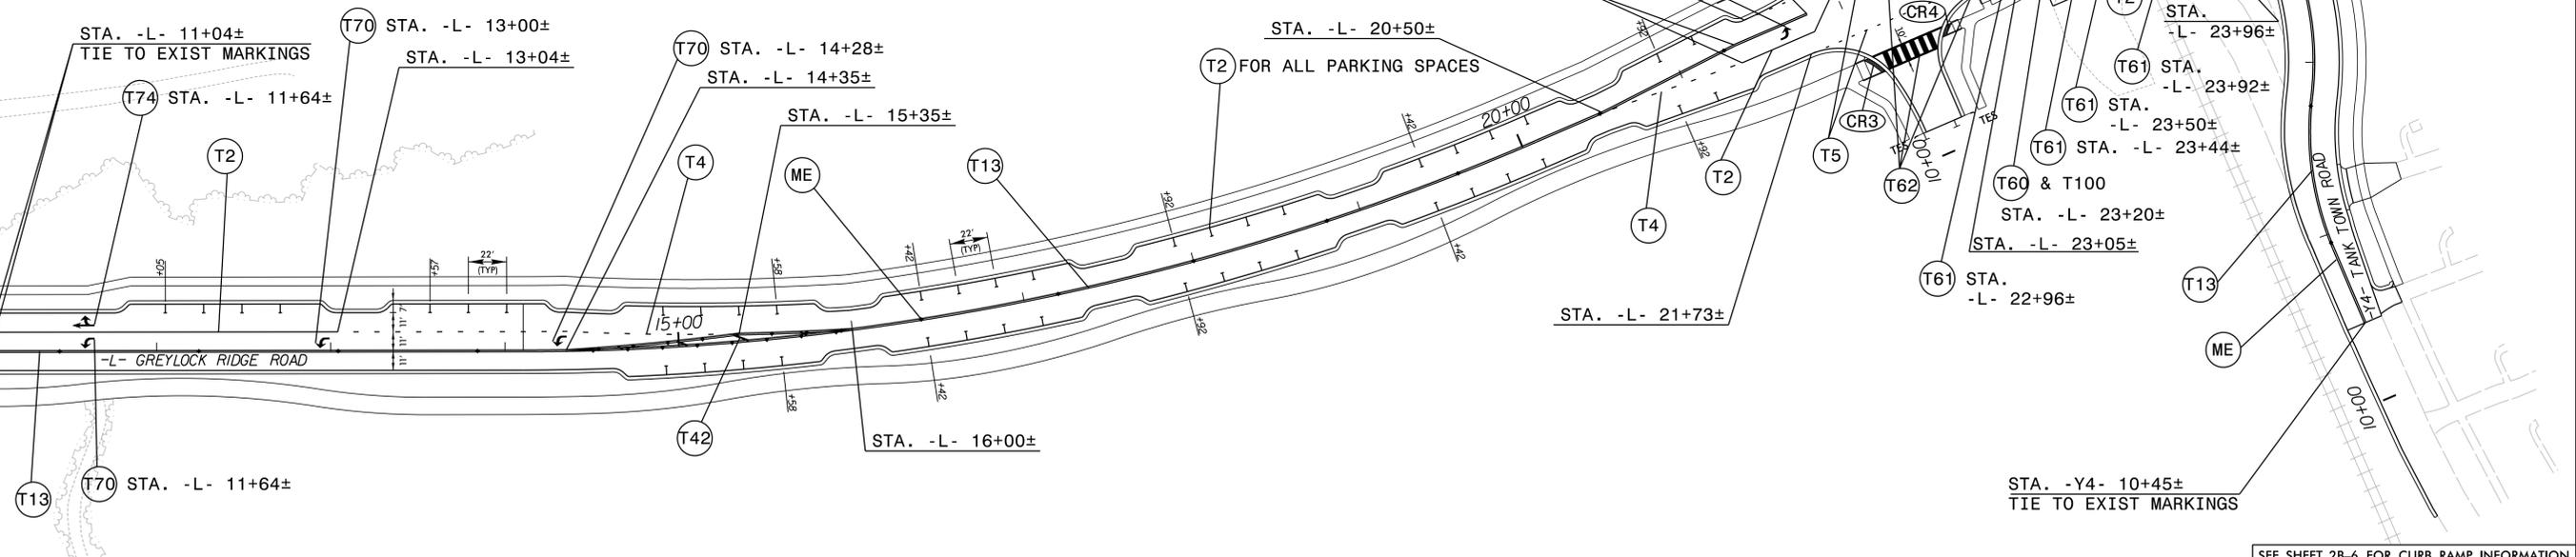

SEE SHEET 2B-6 FOR CURB RAMP INFORMATION

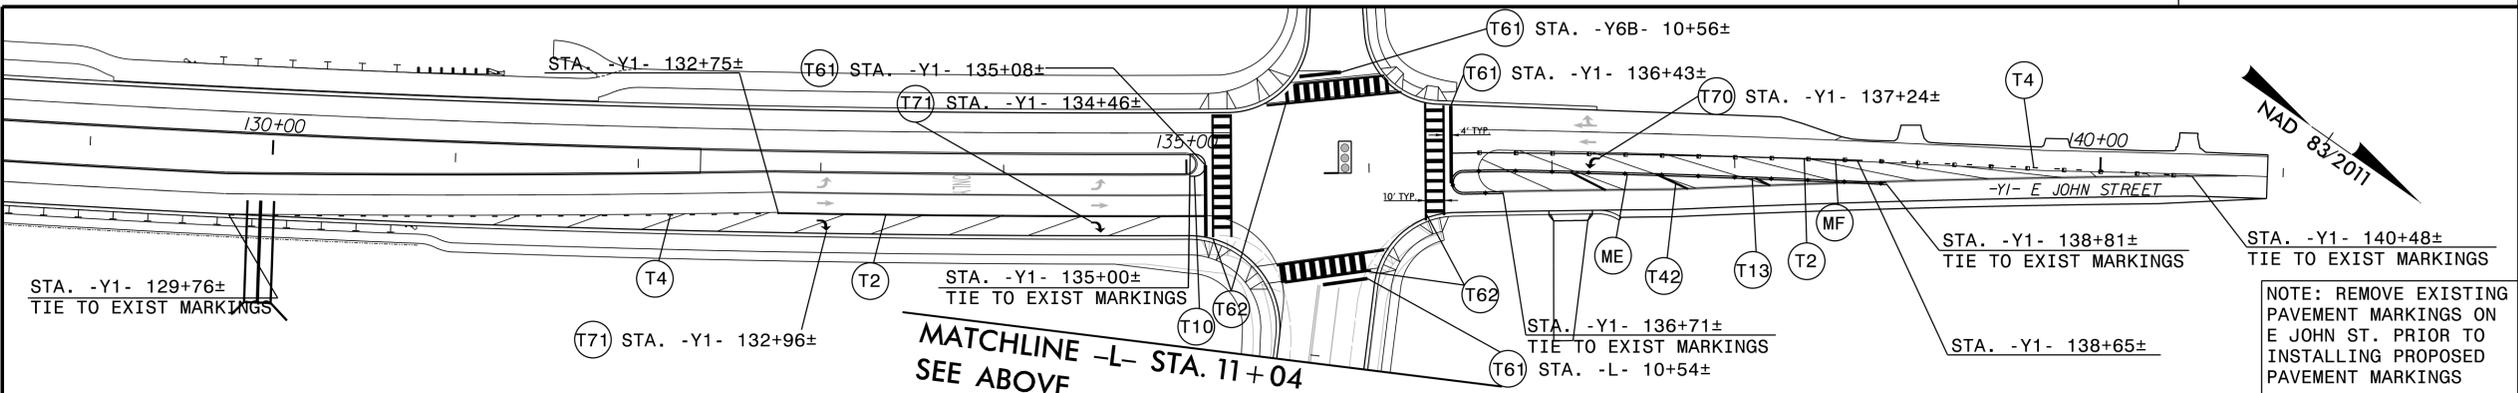

MATCHLINE -L- STA. 11+04
SEE ABOVE

NOTE: REMOVE EXISTING PAVEMENT MARKINGS ON E JOHN ST. PRIOR TO INSTALLING PROPOSED PAVEMENT MARKINGS

I:\7\2026 X:\Projects\17-1112.013 - HL-0025 - Greylock Ridge Rd Ext\05-CAD\Greylock_Ridge_Ext\Traffic_Signing\CADD\Greylock_TMP_PMP02.dgn