


6/23/16



PROJ. REFERENCE NO.	SHEET NO.
HL-0025	X-2

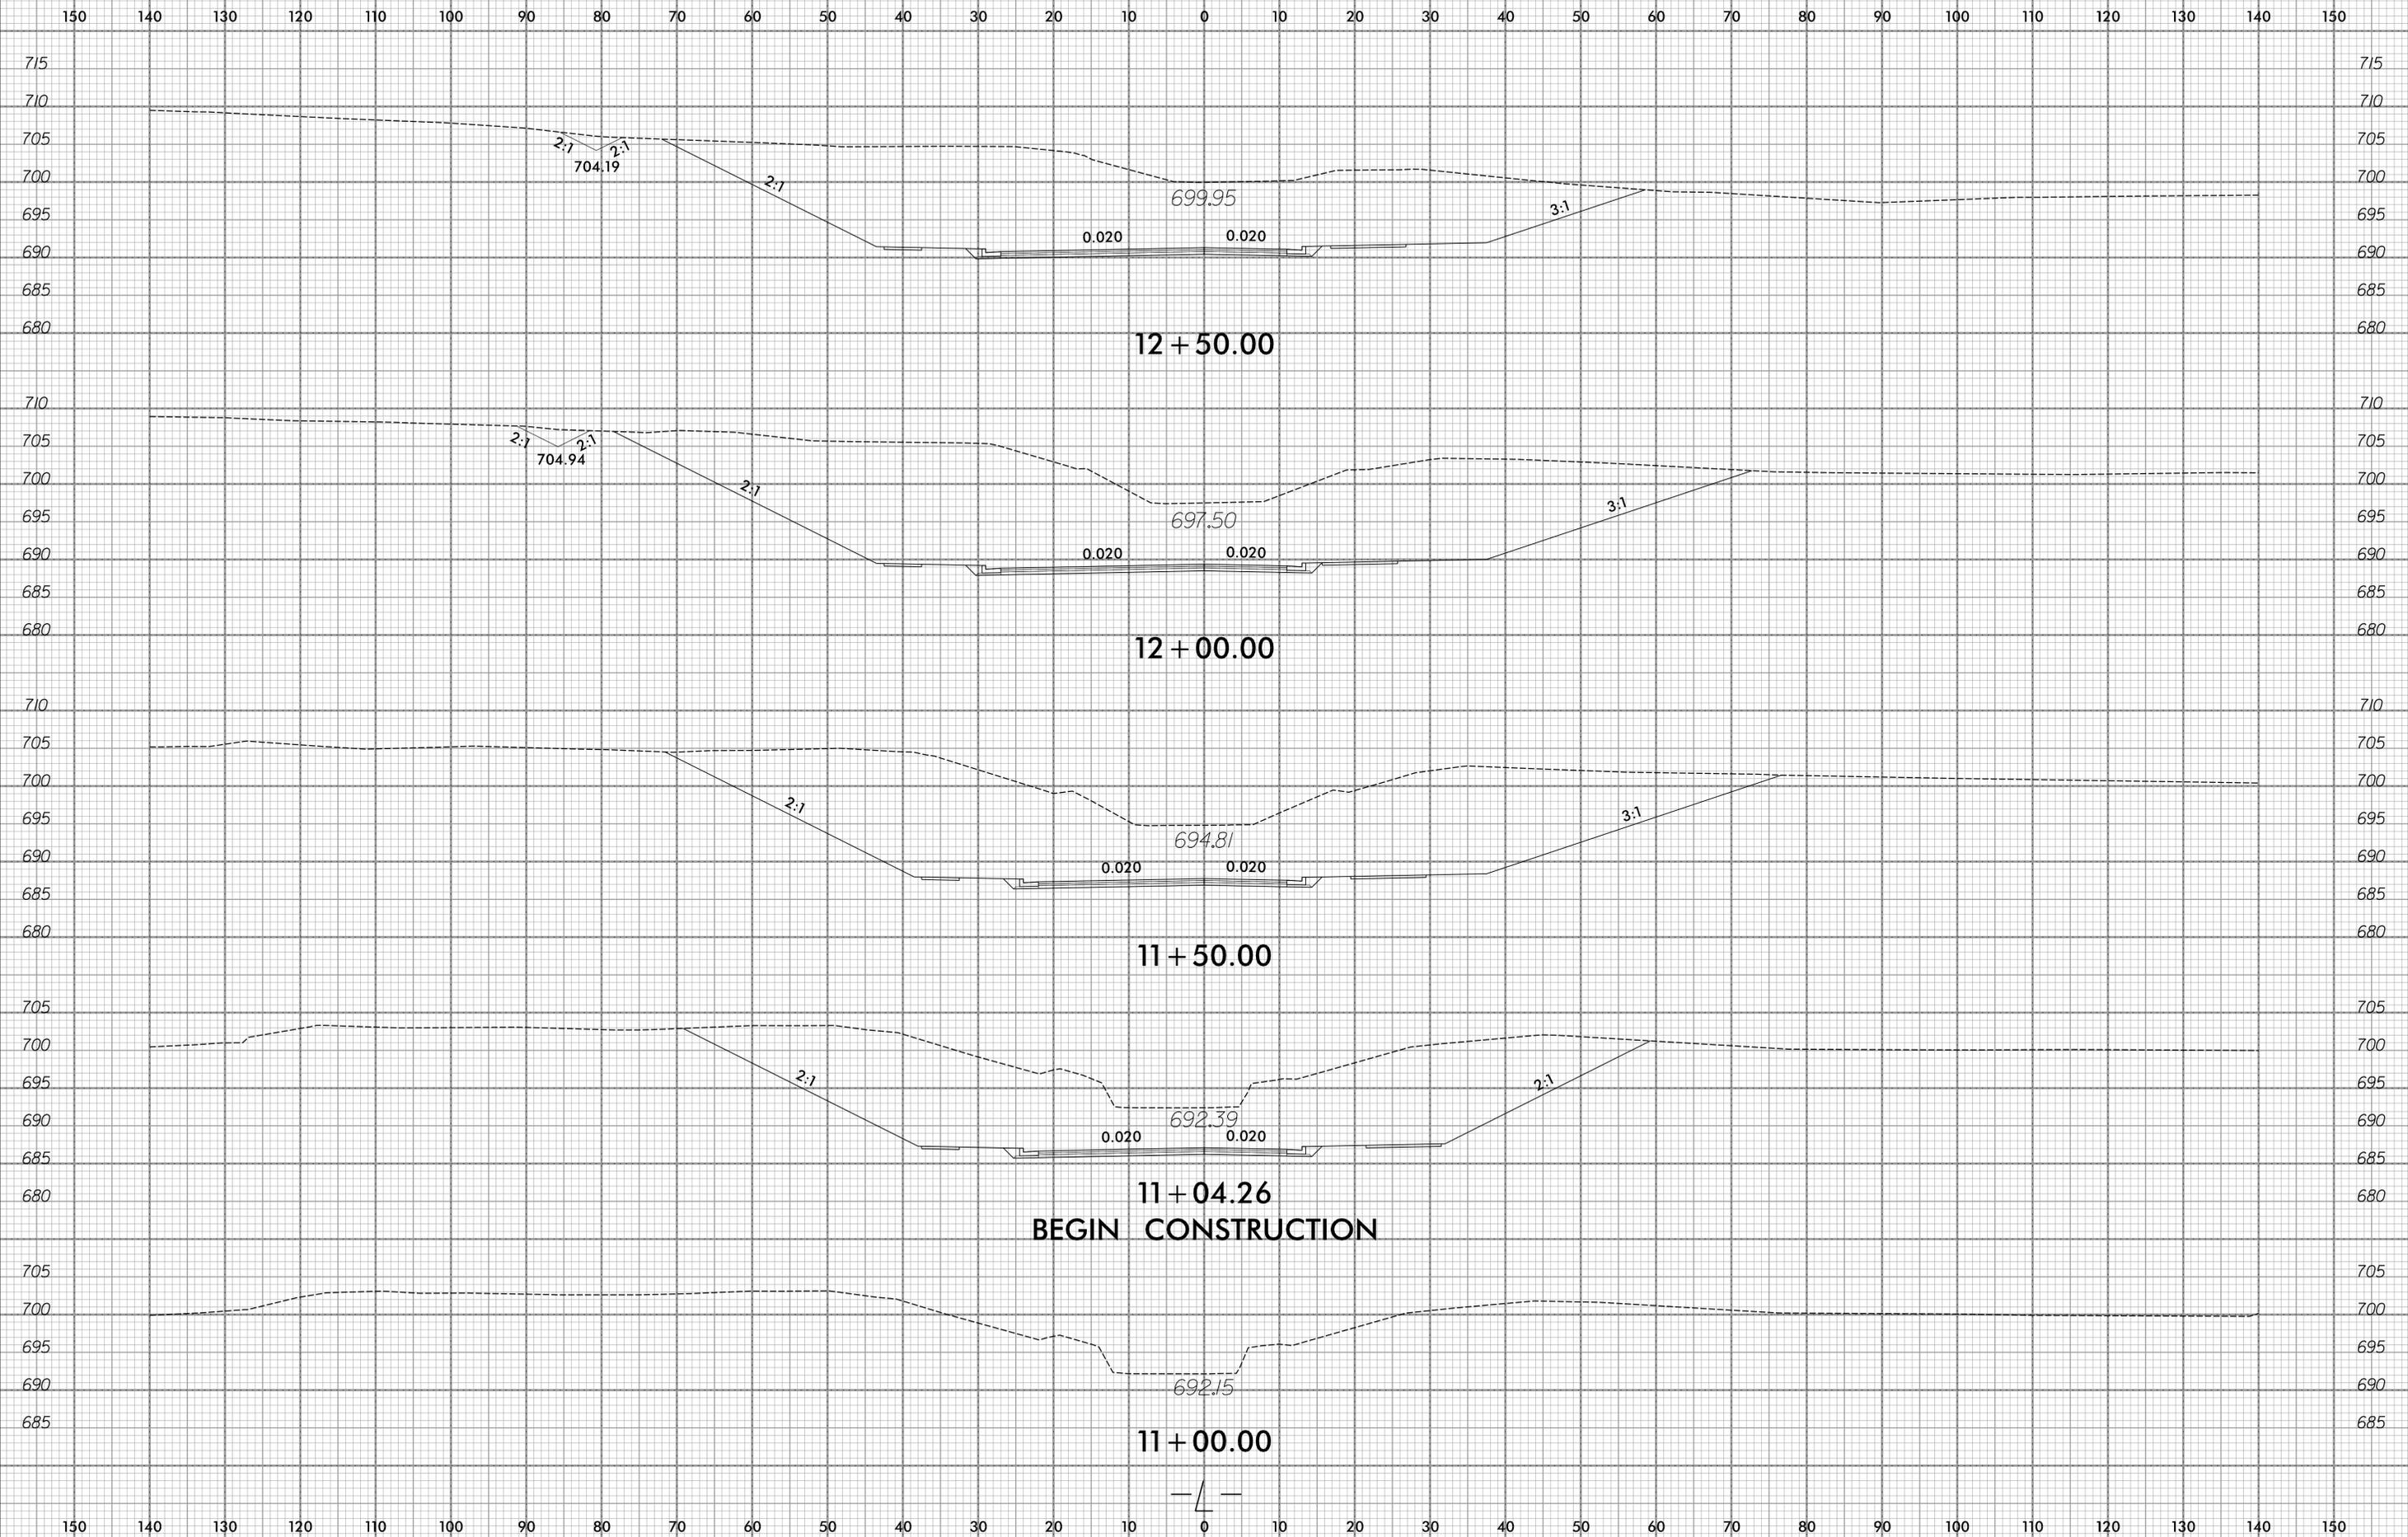

10/31/2025 X:\Relief\17-1112-013 - HL-0025 - Greylock Ridge Rd Ext\05-CAD\Greylock_Ridge_Ext\Roadway\XSC\Greylock_Rdy_xpl_L.dgn