



6/23/16

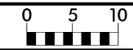

PROJ. REFERENCE NO.
HL-0025

SHEET NO.
X-6

150 140 130 120 110 100 90 80 70 60 50 40 30 20 10 0 10 20 30 40 50 60 70 80 90 100 110 120 130 140 150

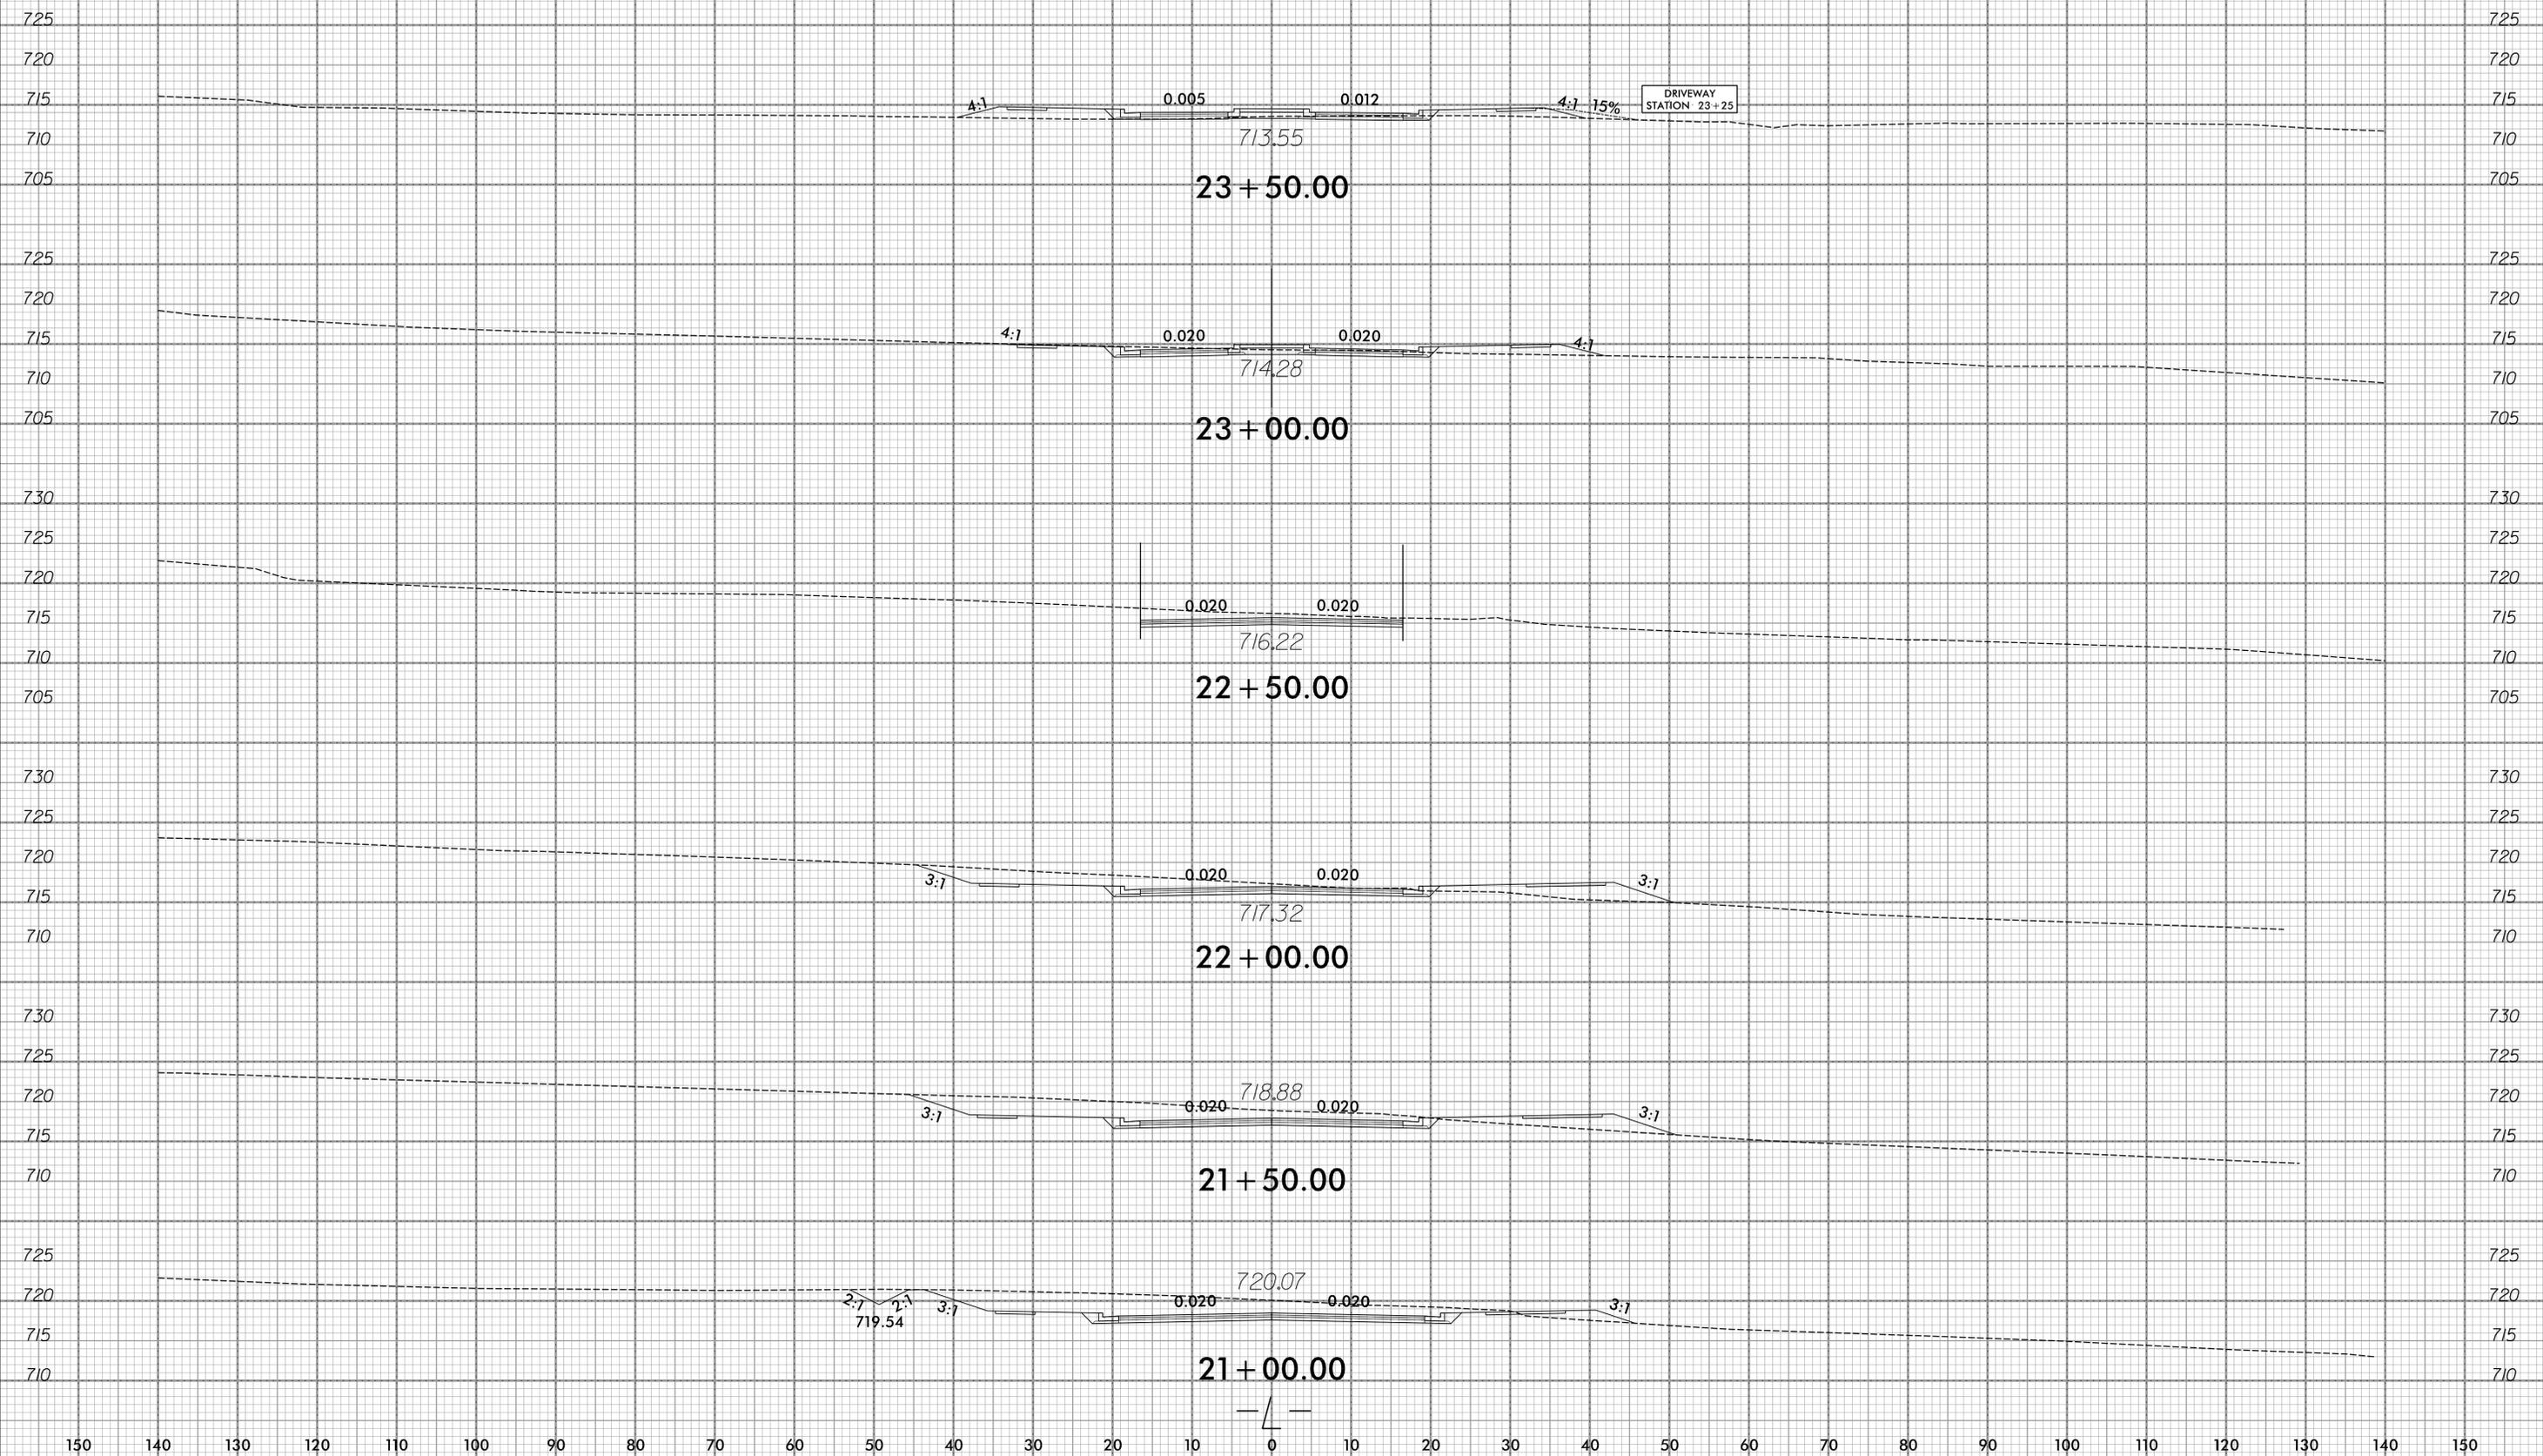

0/31/2025
X:\Projects\17-1112-013 - HL-0025 - Greylock Ridge Rd Ext\05-CAD\Greylock_Ridge_Ext_Roadway\XSC\Greylock_Rdy_xpl_L.dgn
imc

150 140 130 120 110 100 90 80 70 60 50 40 30 20 10 0 10 20 30 40 50 60 70 80 90 100 110 120 130 140 150