


6/23/16



PROJ. REFERENCE NO.  
HL-0025

SHEET NO.  
X-7

150 140 130 120 110 100 90 80 70 60 50 40 30 20 10 0 10 20 30 40 50 60 70 80 90 100 110 120 130 140 150

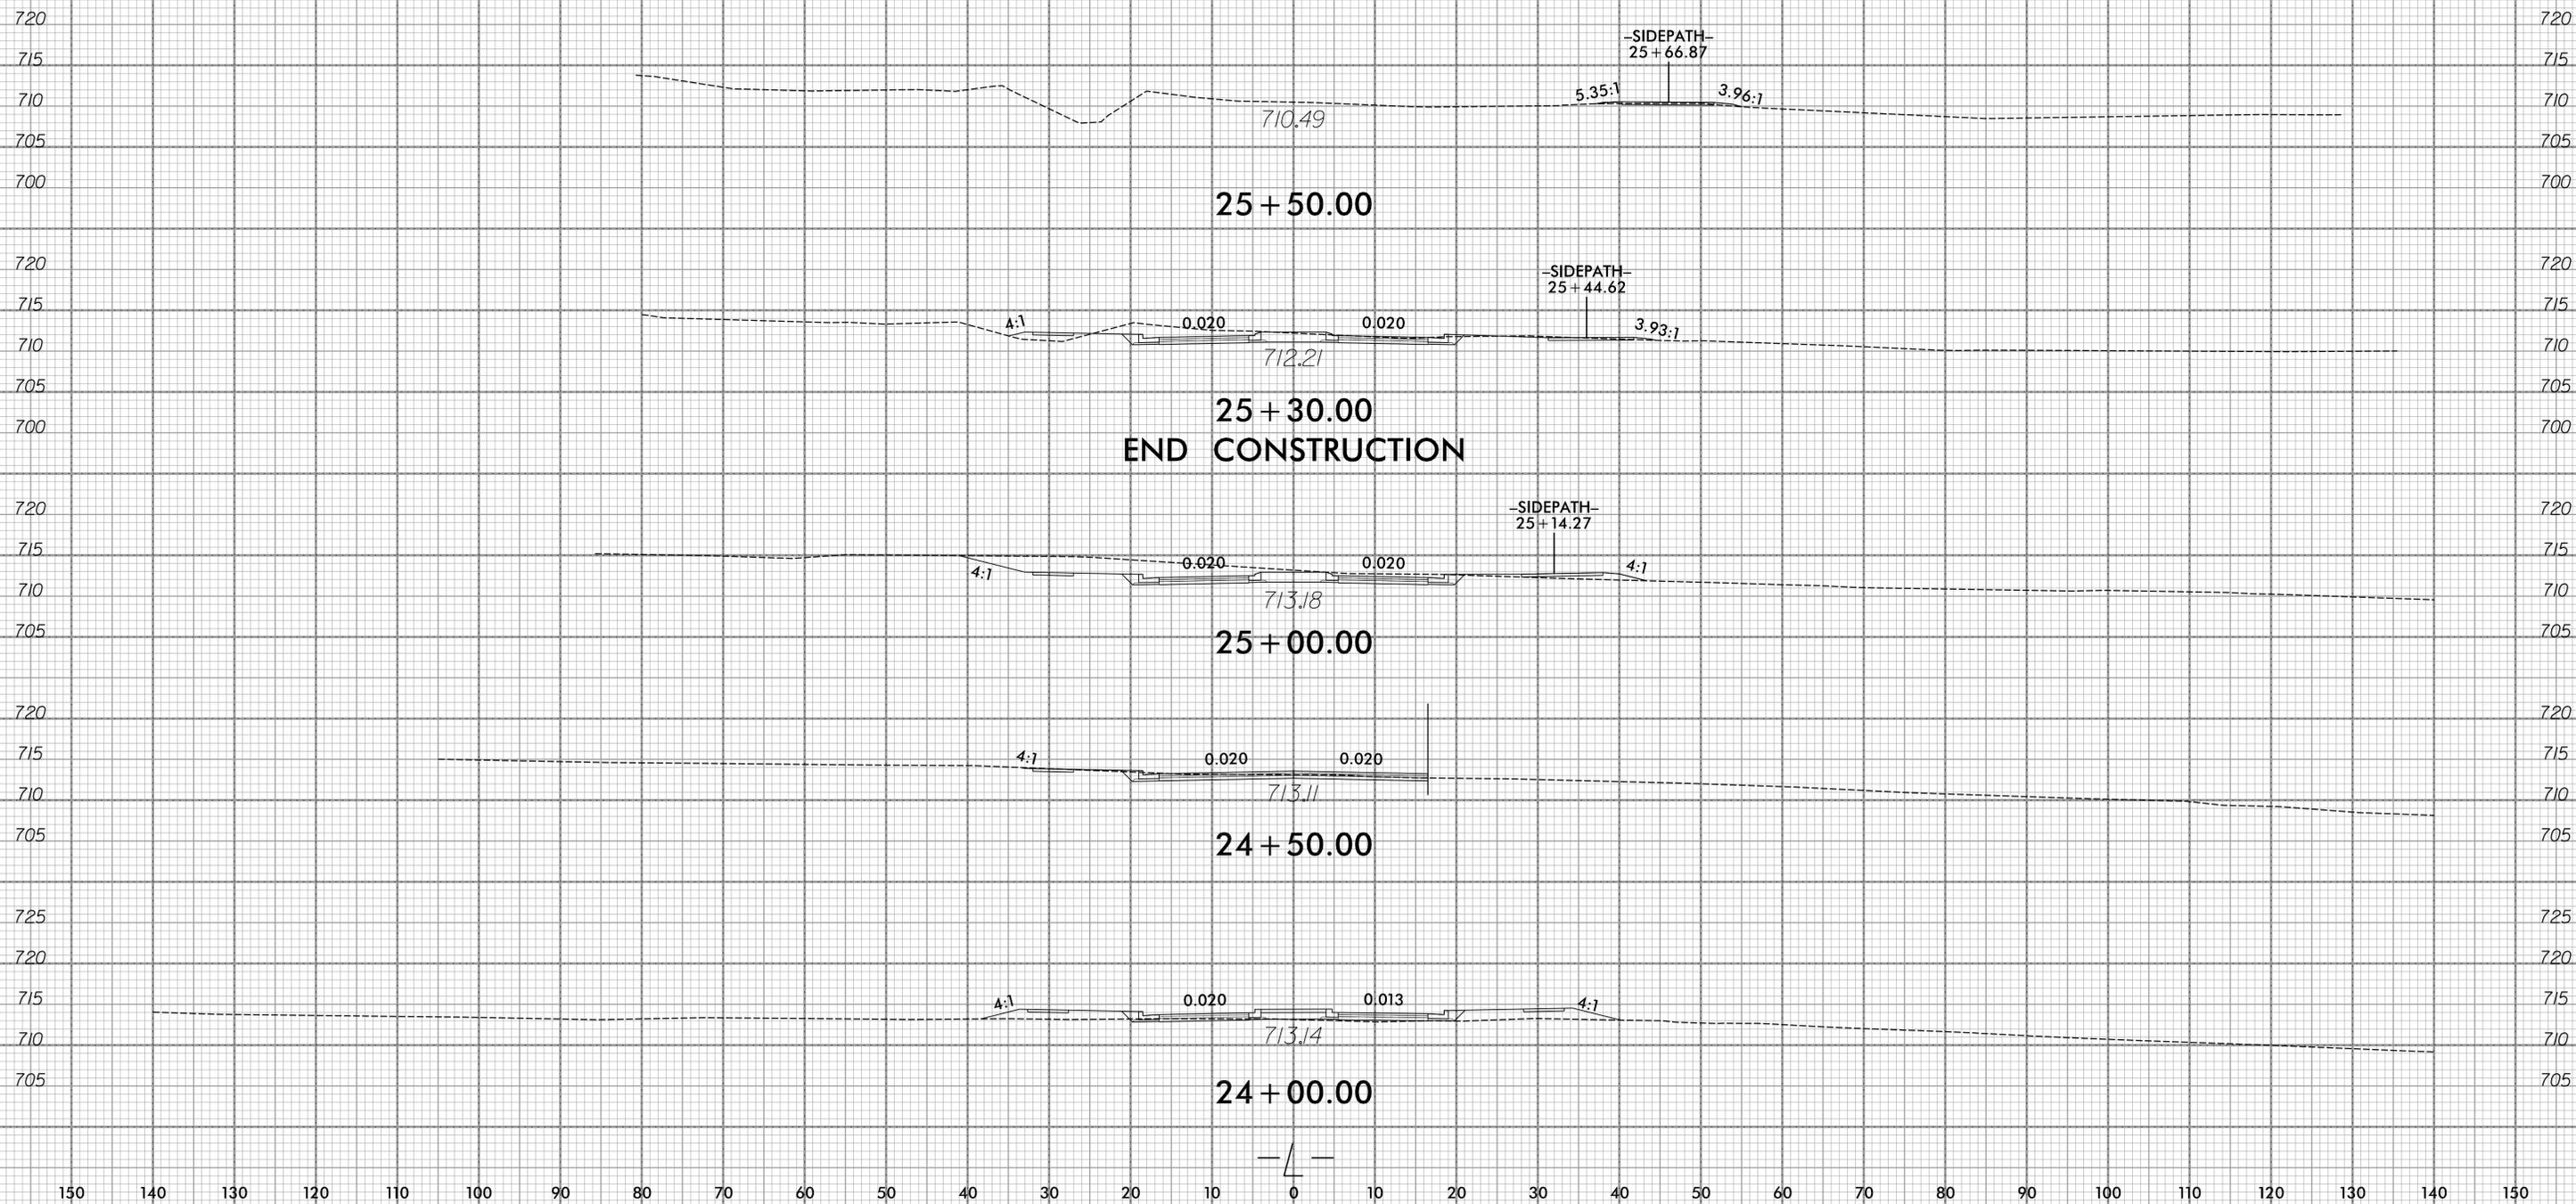

0/31/2025  
X:\Raleigh\17-1112-013 - HL-0025 - Greylock Ridge Rd Ext\05-CAD\Greylock\_Ridge\_Ext\_Roadway\XSC\Greylock\_Rdy\_xpl\_L.dgn  
unlocked

150 140 130 120 110 100 90 80 70 60 50 40 30 20 10 0 10 20 30 40 50 60 70 80 90 100 110 120 130 140 150