


6/23/16



PROJ. REFERENCE NO.	SHEET NO.
HL-0025	X-9

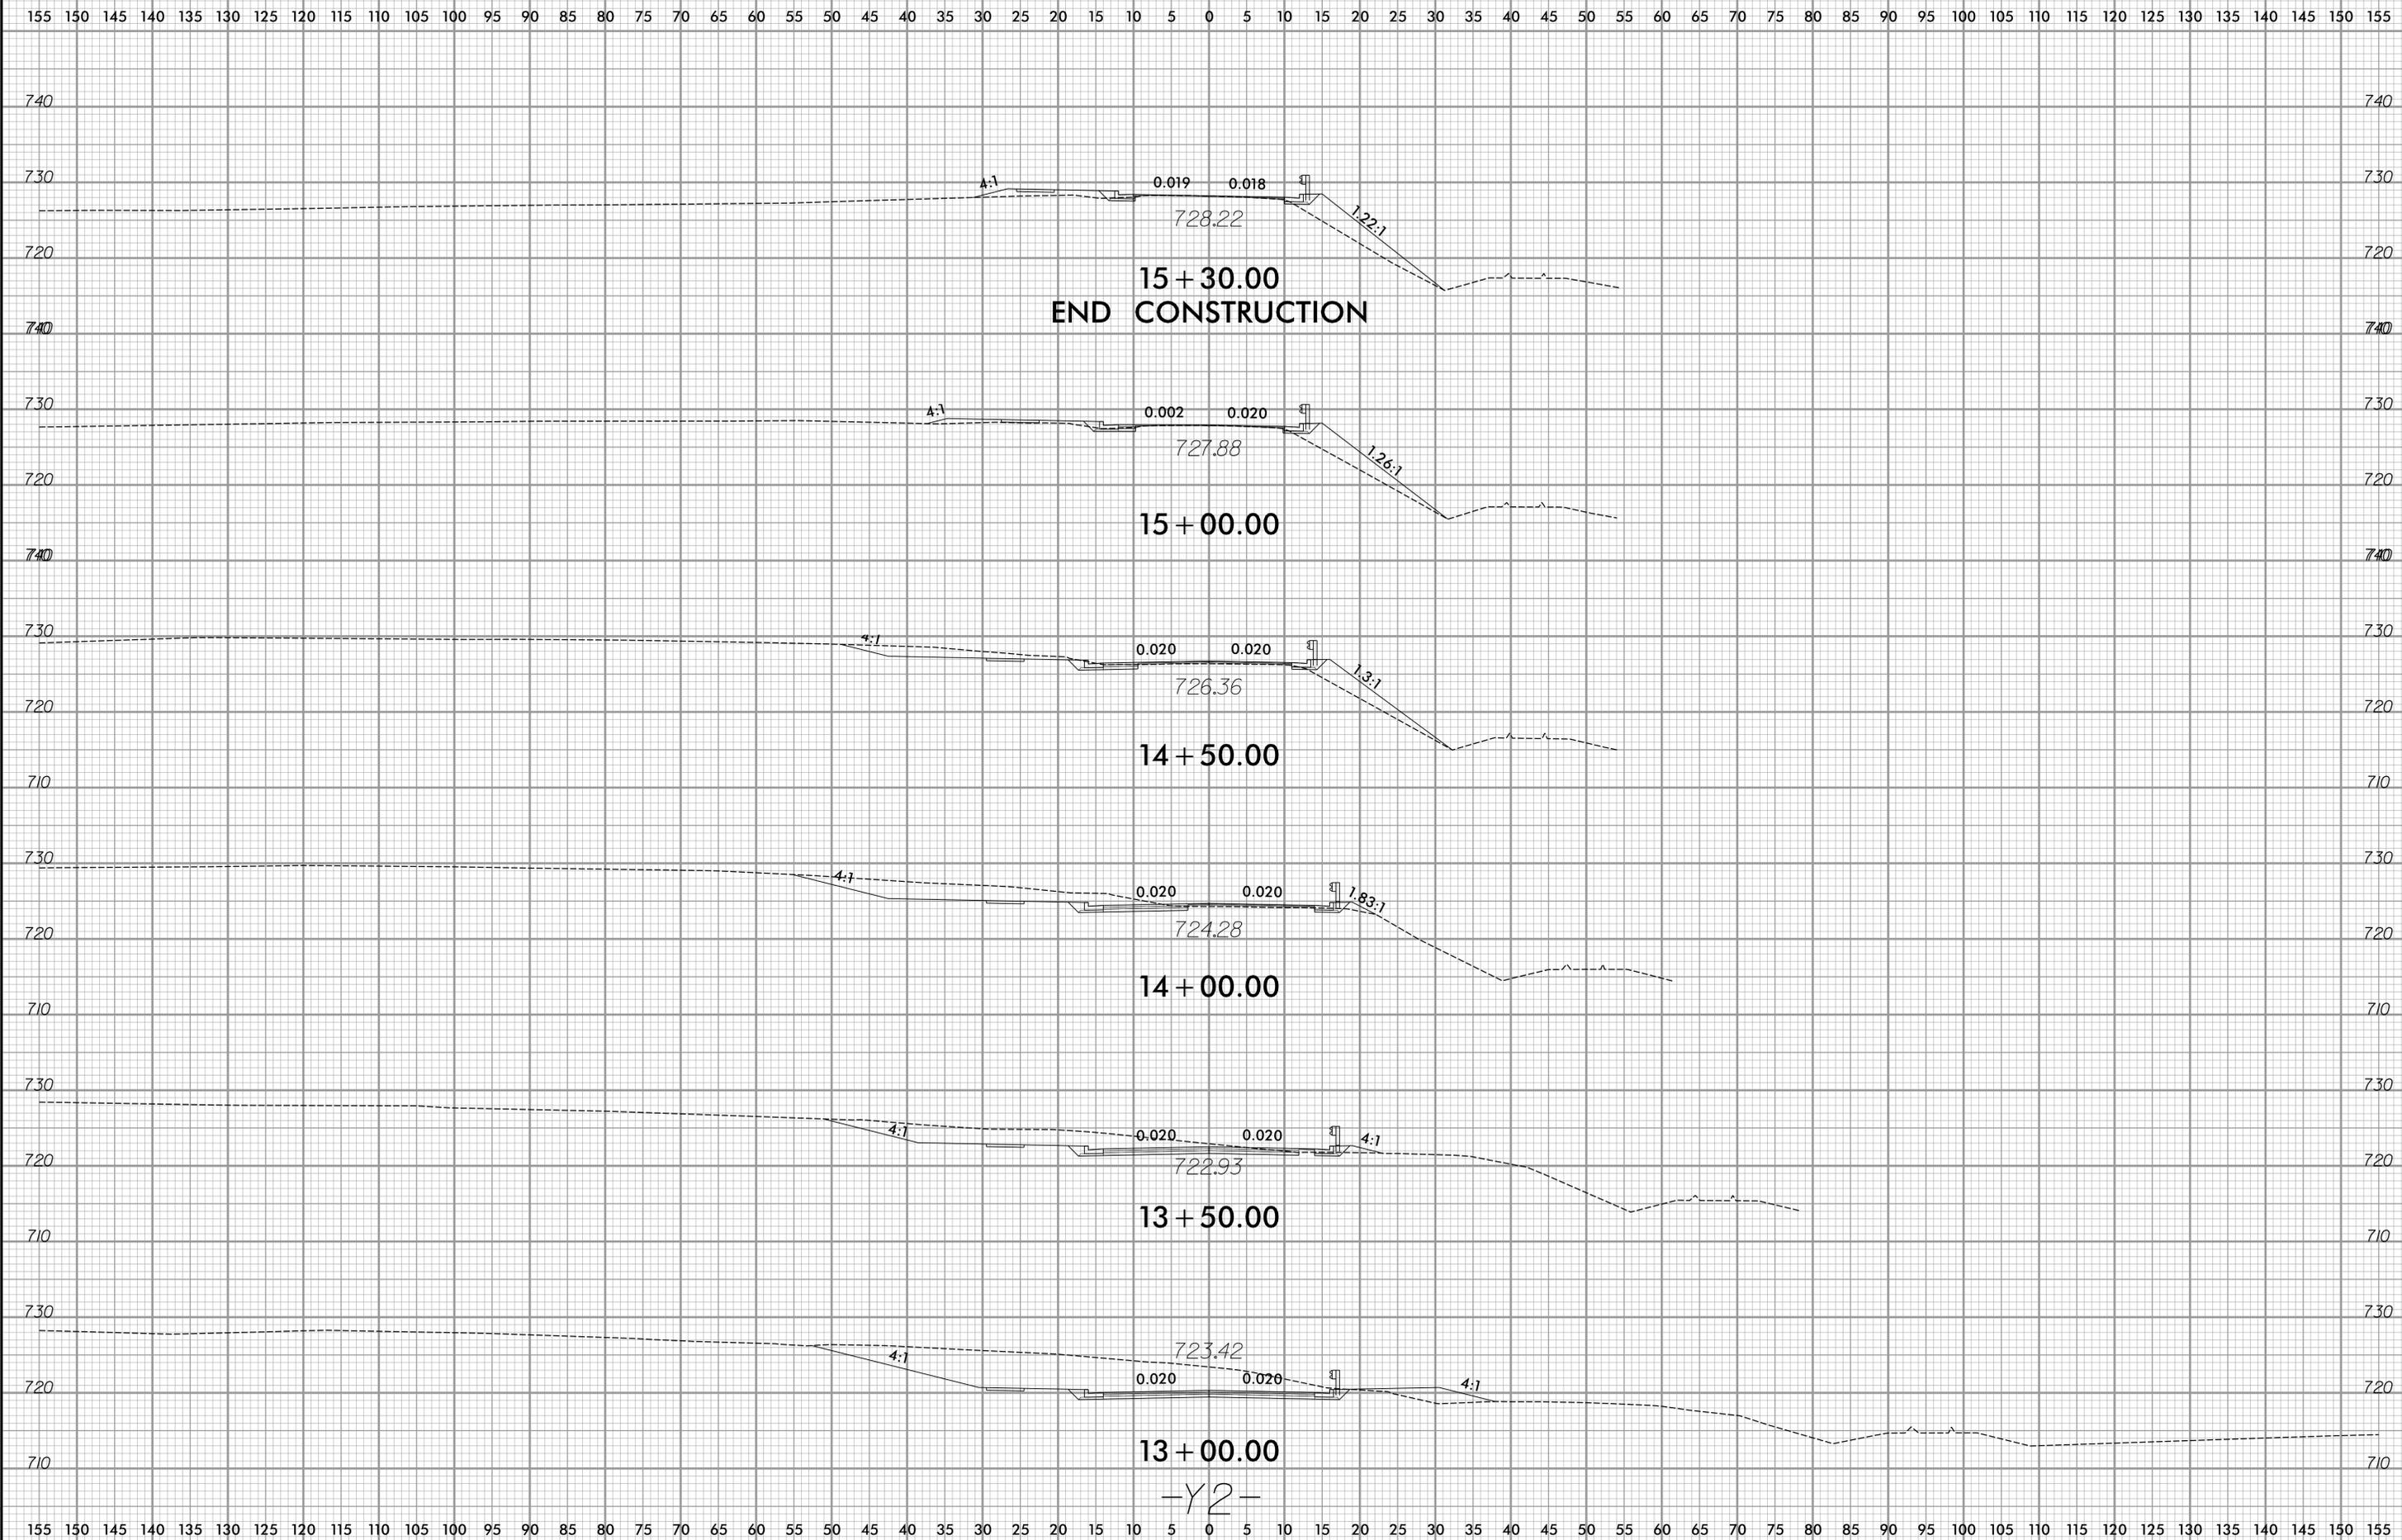

I:\31\2025  
 X:\Relief\17-1112-013 - HL-0025 - Greylock Ridge Rd Ext\05-CAD\Greylock\_Ridge\_Ext\Roadway\XSC\Greylock\_Rdy\_xpl\_Y2.dgn  
 6/23/16