

09\_08/2019


**TIP PROJECT: HL-00081**

**CONTRACT: C205038**

STATE OF NORTH CAROLINA  
DIVISION OF HIGHWAYS  
**WAKE COUNTY**


**LOCATION: WIDENING SR 1006 (OLD STAGE ROAD) FROM SR 2736 (ROCK SERVICE STATION ROAD) TO SR 3884 (ROLLING MEADOWS DRIVE)**  
**TYPE OF WORK: GRADING, DRAINAGE, PAVING & SIGNALS**

STATE	STATE PROJECT REFERENCE NO.	SHEET NO.	TOTAL SHEETS
N.C.	<b>HL-00081</b>	<b>1</b>	
STATE PROJ. NO.	F.A. PROJ. NO.	DESCRIPTION	
49367.1.9	NA	PE	
49367.2.10	NA	ROW	
49367.2.27	NA	UTILITIES	
49367.3.9	NA	CONSTRUCTION	

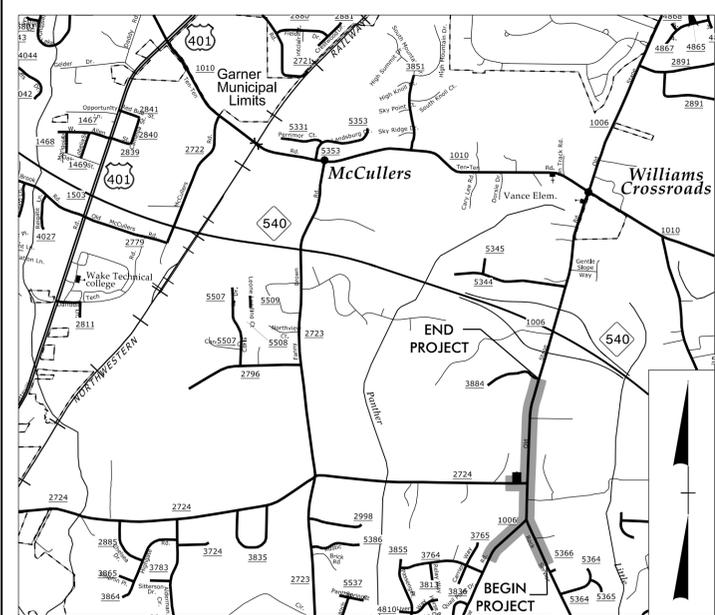


**VICINITY MAP**

NOTE: THIS PROJECT DOES NOT FALL WITHIN ANY MUNICIPAL BOUNDARIES.

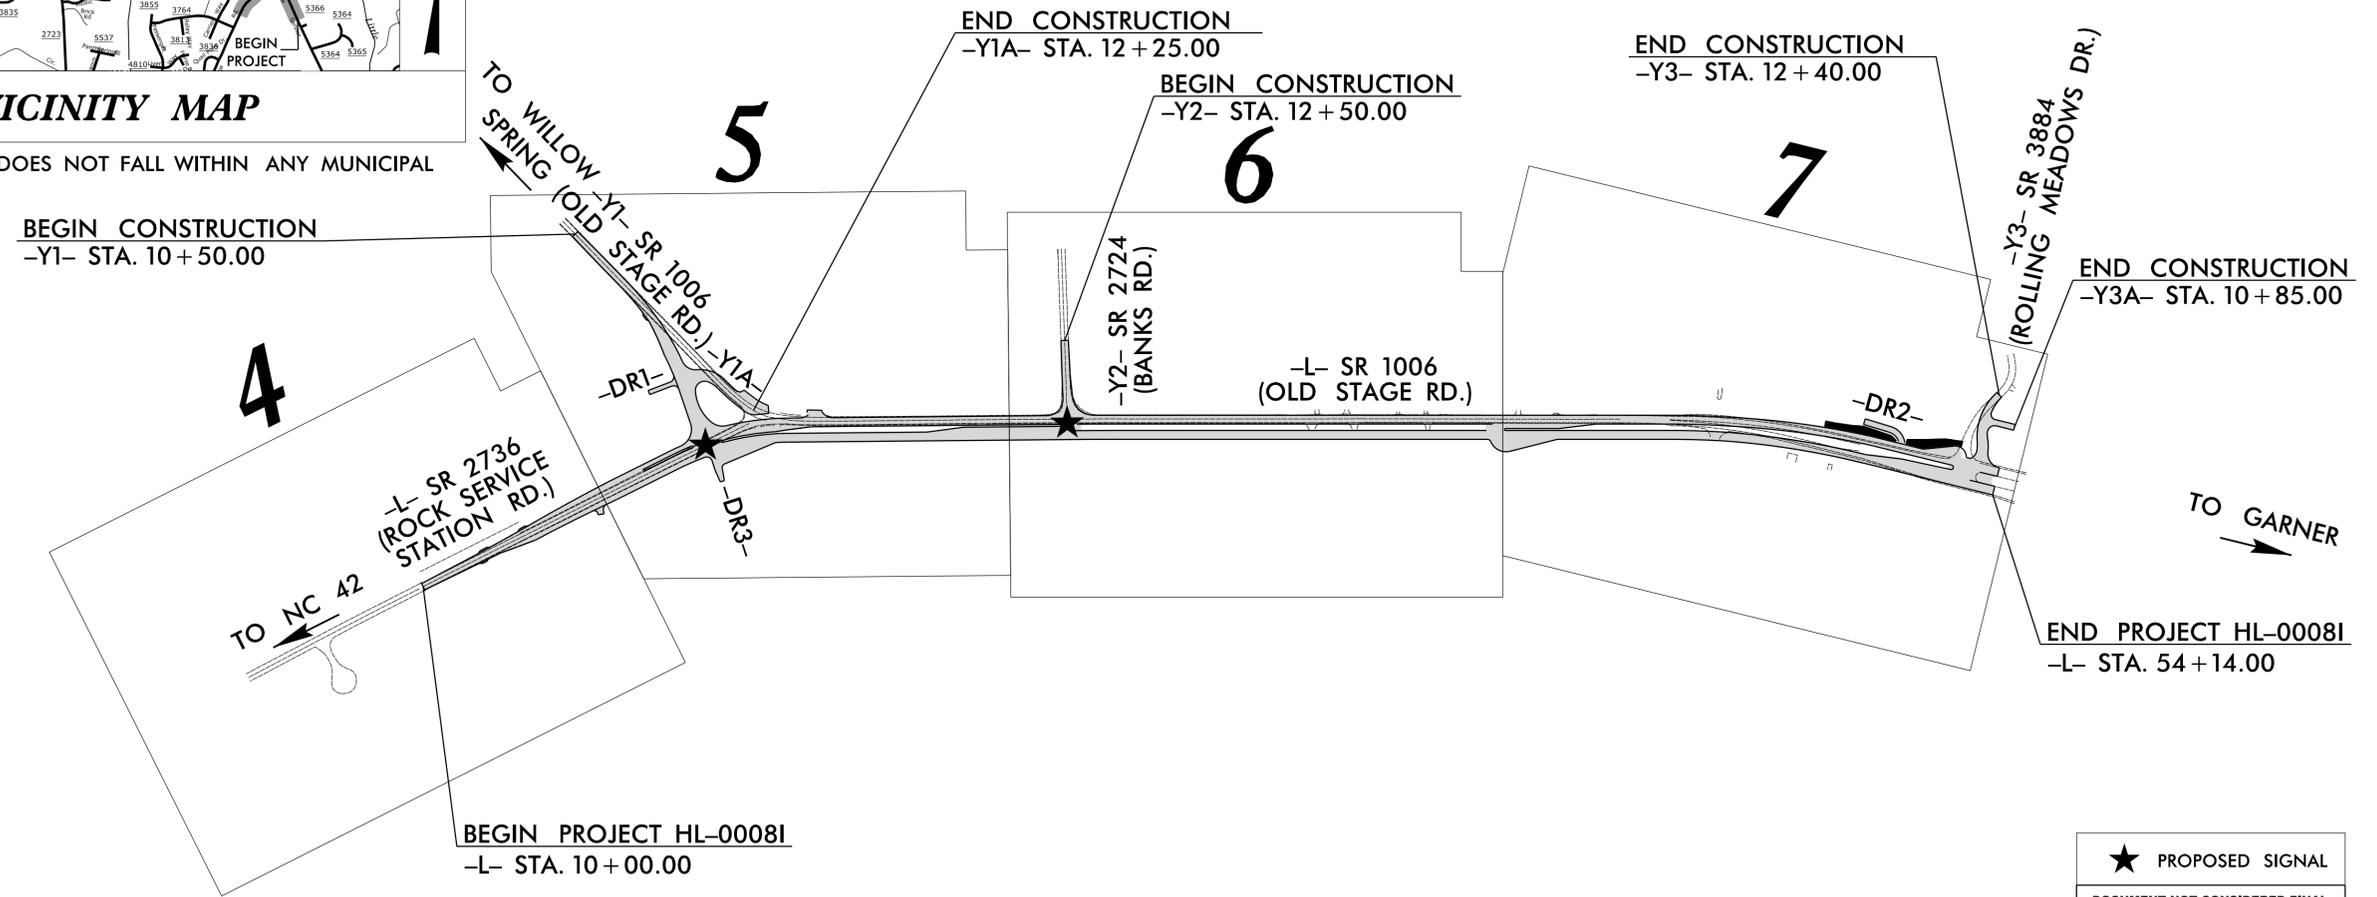

★ PROPOSED SIGNAL  
DOCUMENT NOT CONSIDERED FINAL UNLESS ALL SIGNATURES COMPLETED

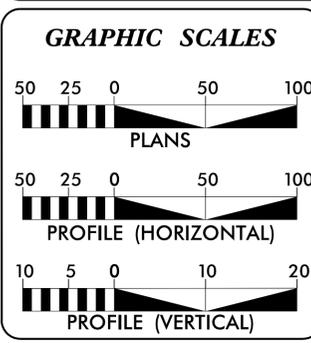

**DESIGN DATA**

ADT 2025 =	16,830
ADT 2045 =	26,400
V =	50 MPH
FUNC CLASS =	MINOR ARTERIAL

REGIONAL TIER

**PROJECT LENGTH**

LENGTH ROADWAY TIP PROJECT HL-00081 =	0.836 MILES
TOTAL LENGTH TIP PROJECT HL-00081 =	0.836 MILES

**NCDOT CONTACT:** ANDREW MUSSELMAN, PE  
PROJECT MANAGER, DIVISION 5

Prepared in the Office of:  
**SUMMIT**  
DESIGN AND ENGINEERING SERVICES  
FIRM NO. C-5176

2024 STANDARD SPECIFICATIONS

**RIGHT OF WAY DATE:** NOVEMBER 22, 2023  
**LETTING DATE:** MARCH 17, 2026

**BRANDON W. JOHNSON, PE**  
PROJECT ENGINEER

**FAITH E. JAHNKE, PE**  
PROJECT DESIGN ENGINEER

**HYDRAULICS ENGINEER**

12/9/2025

DocuSigned by:  
*Patrick Hartnett*  
SIGNATURE: P.E.

**ROADWAY DESIGN ENGINEER**

12/9/2025

DocuSigned by:  
*Faith Jahnke*  
SIGNATURE: P.E.

