


SURVEY CONTROL SHEET

W/ EXISTING CENTERLINE ALIGNMENTS PRIOR TO CONSTRUCTION

PROJECT REFERENCE NO. U-5302	SHEET NO. RW02C-1
Location and Surveys	
NCDOT	

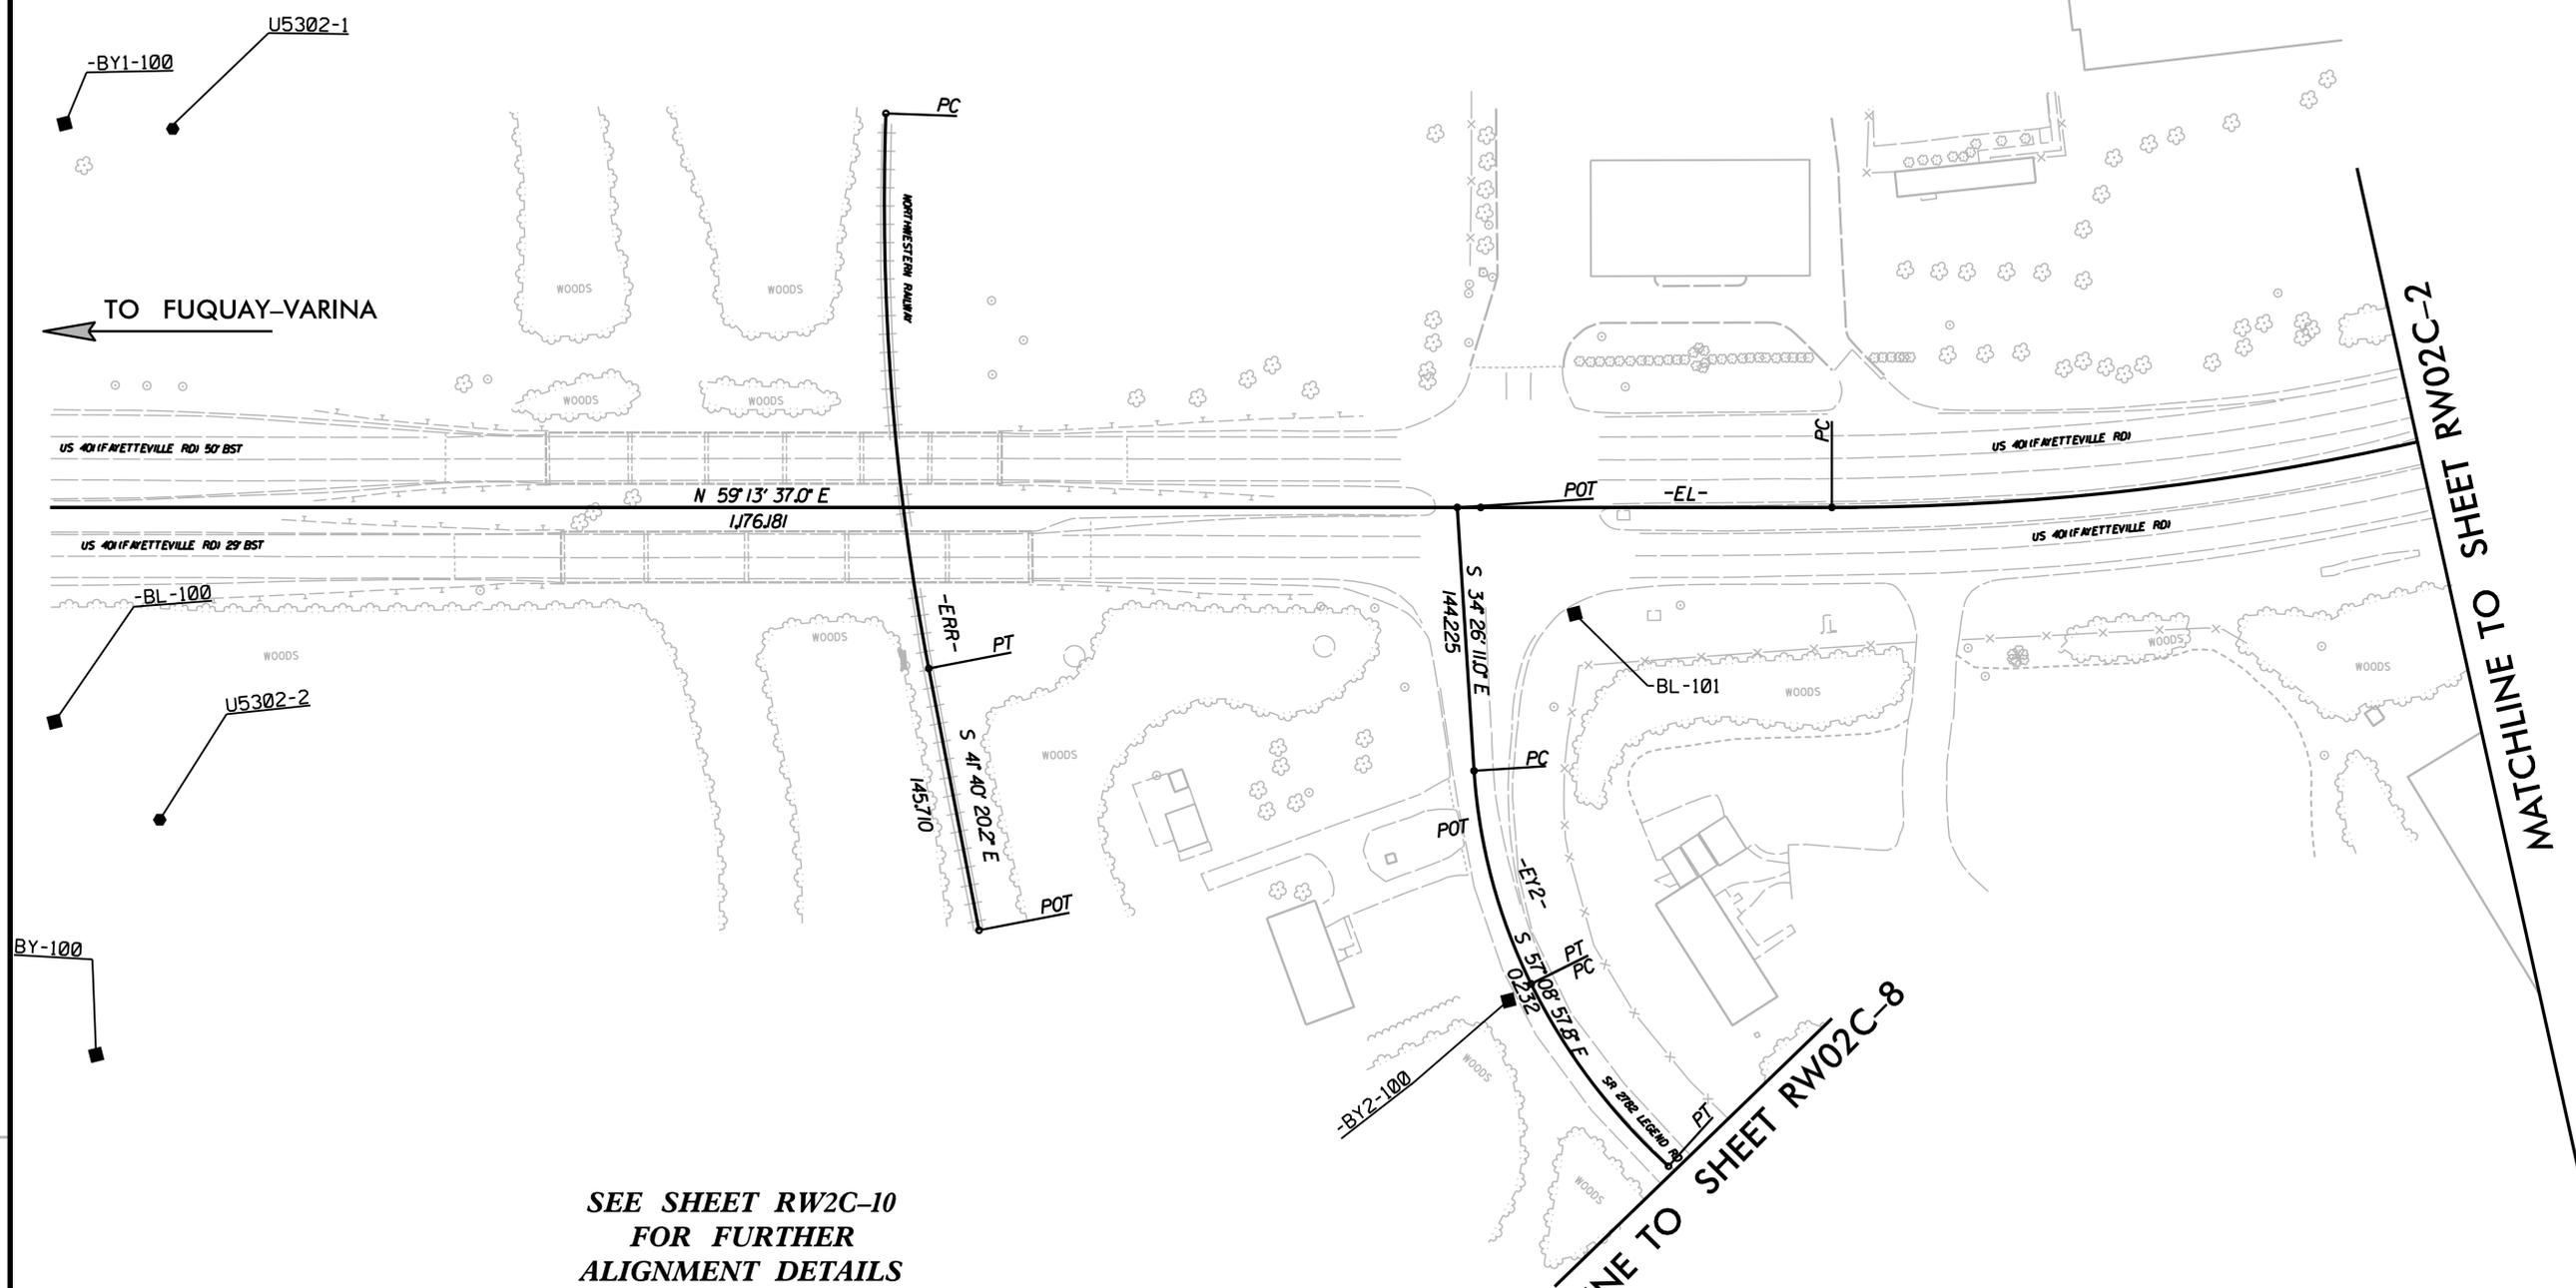

SEE SHEET RW2C-10
FOR FURTHER
ALIGNMENT DETAILS

NOTES:

- IF FURTHER INFORMATION REGARDING PROJECT CONTROL IS NEEDED, PLEASE CONTACT THE LOCATION AND SURVEYS UNIT.
- PROJECT CONTROL WAS ESTABLISHED USING GNSS, THE GLOBAL NAVIGATION SATELLITE SYSTEM.

REVISIONS

I5: JUL-2019 09:32
 C:\Projects\Urban\U5302\C Series control sheet\Office\U5302_1s_rw02c-1.dgn
 btreslar AT LSD5-311580