


| | |
|-----------------------|-----------|
| PROJECT REFERENCE NO. | SHEET NO. |
| U-5302 | RW02C-2 |
| Location and Surveys | |
| NCDOT | |

SURVEY CONTROL SHEET

W/ EXISTING CENTERLINE ALIGNMENTS PRIOR TO CONSTRUCTION

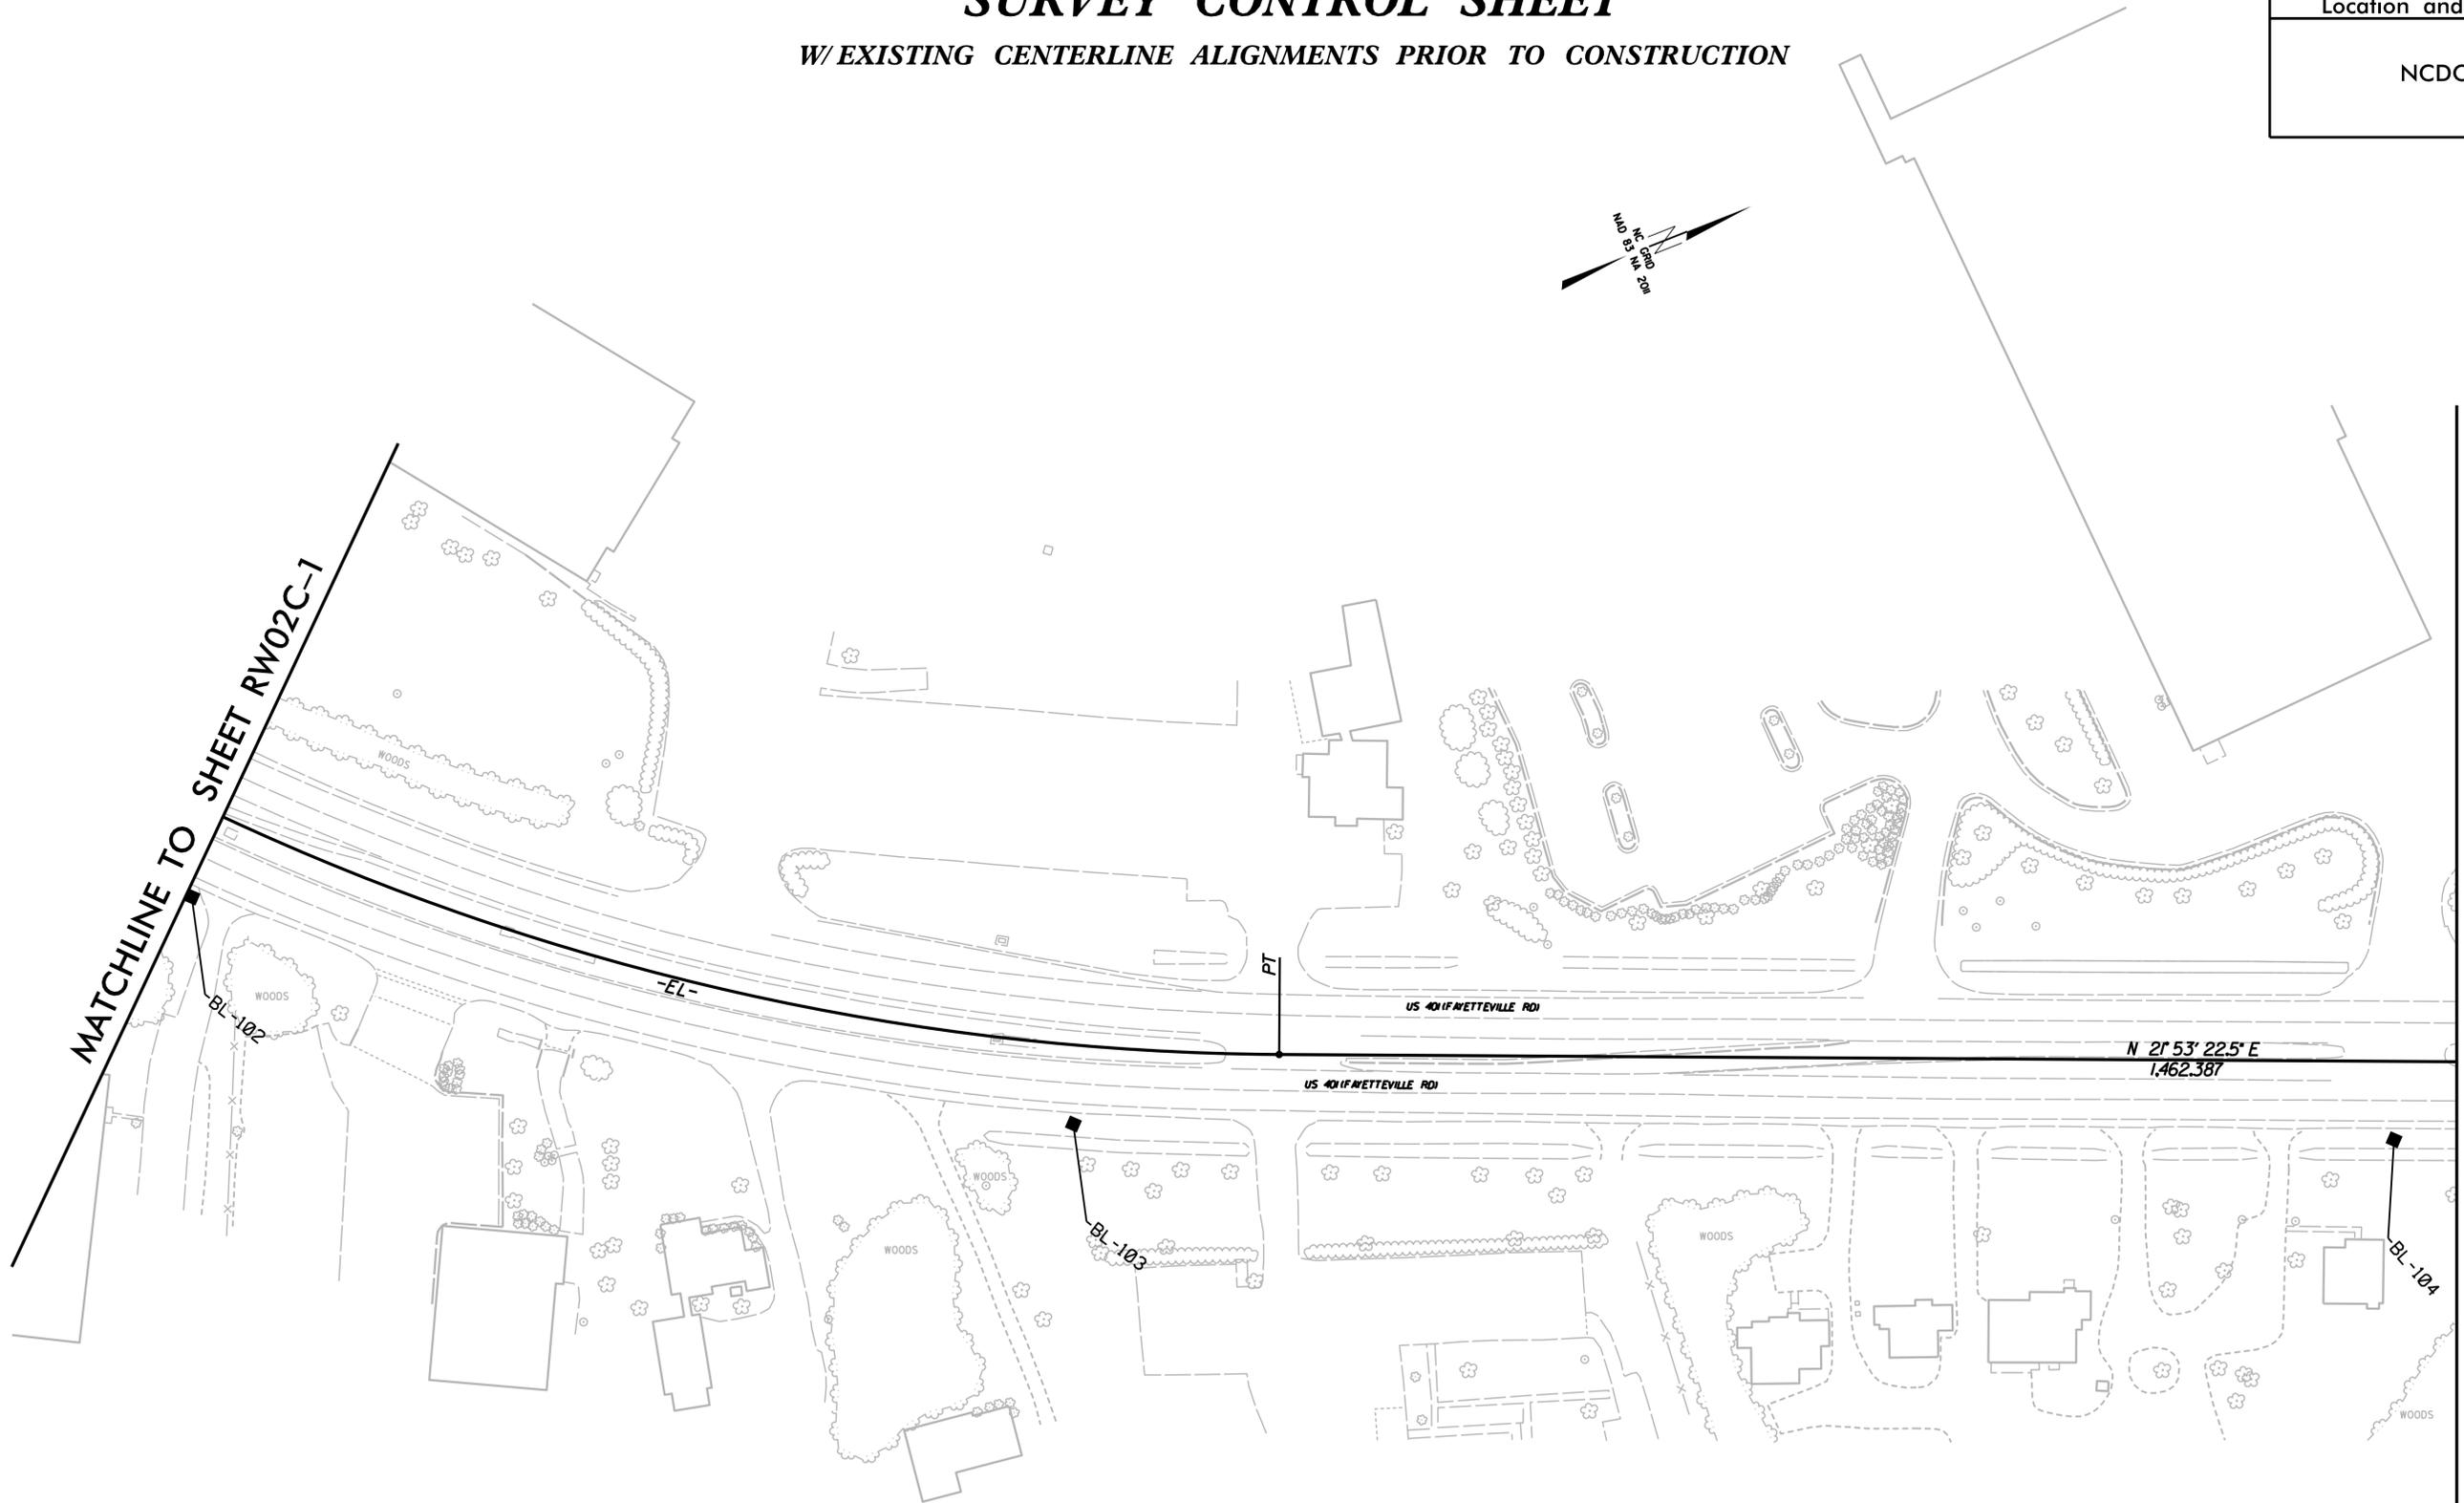

**SEE SHEET RW2C-10
FOR FURTHER
ALIGNMENT DETAILS**

NOTES:

1. IF FURTHER INFORMATION REGARDING PROJECT CONTROL IS NEEDED, PLEASE CONTACT THE LOCATION AND SURVEYS UNIT.
2. PROJECT CONTROL WAS ESTABLISHED USING GNSS, THE GLOBAL NAVIGATION SATELLITE SYSTEM.

REVISIONS

7/10/19

I:\JUL-2019_15:05
C:\Projects\Urbon\U5302AC Series control sheet\Office\U5302-1s-rw02c-2.dgn
btreslar AT LSD5-311580