


PROJECT REFERENCE NO.	SHEET NO.
U-5302	RW02C-4
Location and Surveys	
NCDOT	

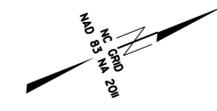


BM*2

MATCHLINE TO SHEET RW02C-3

MATCHLINE TO SHEET RW02C-5

MATCHLINE TO SHEET RW02C-8

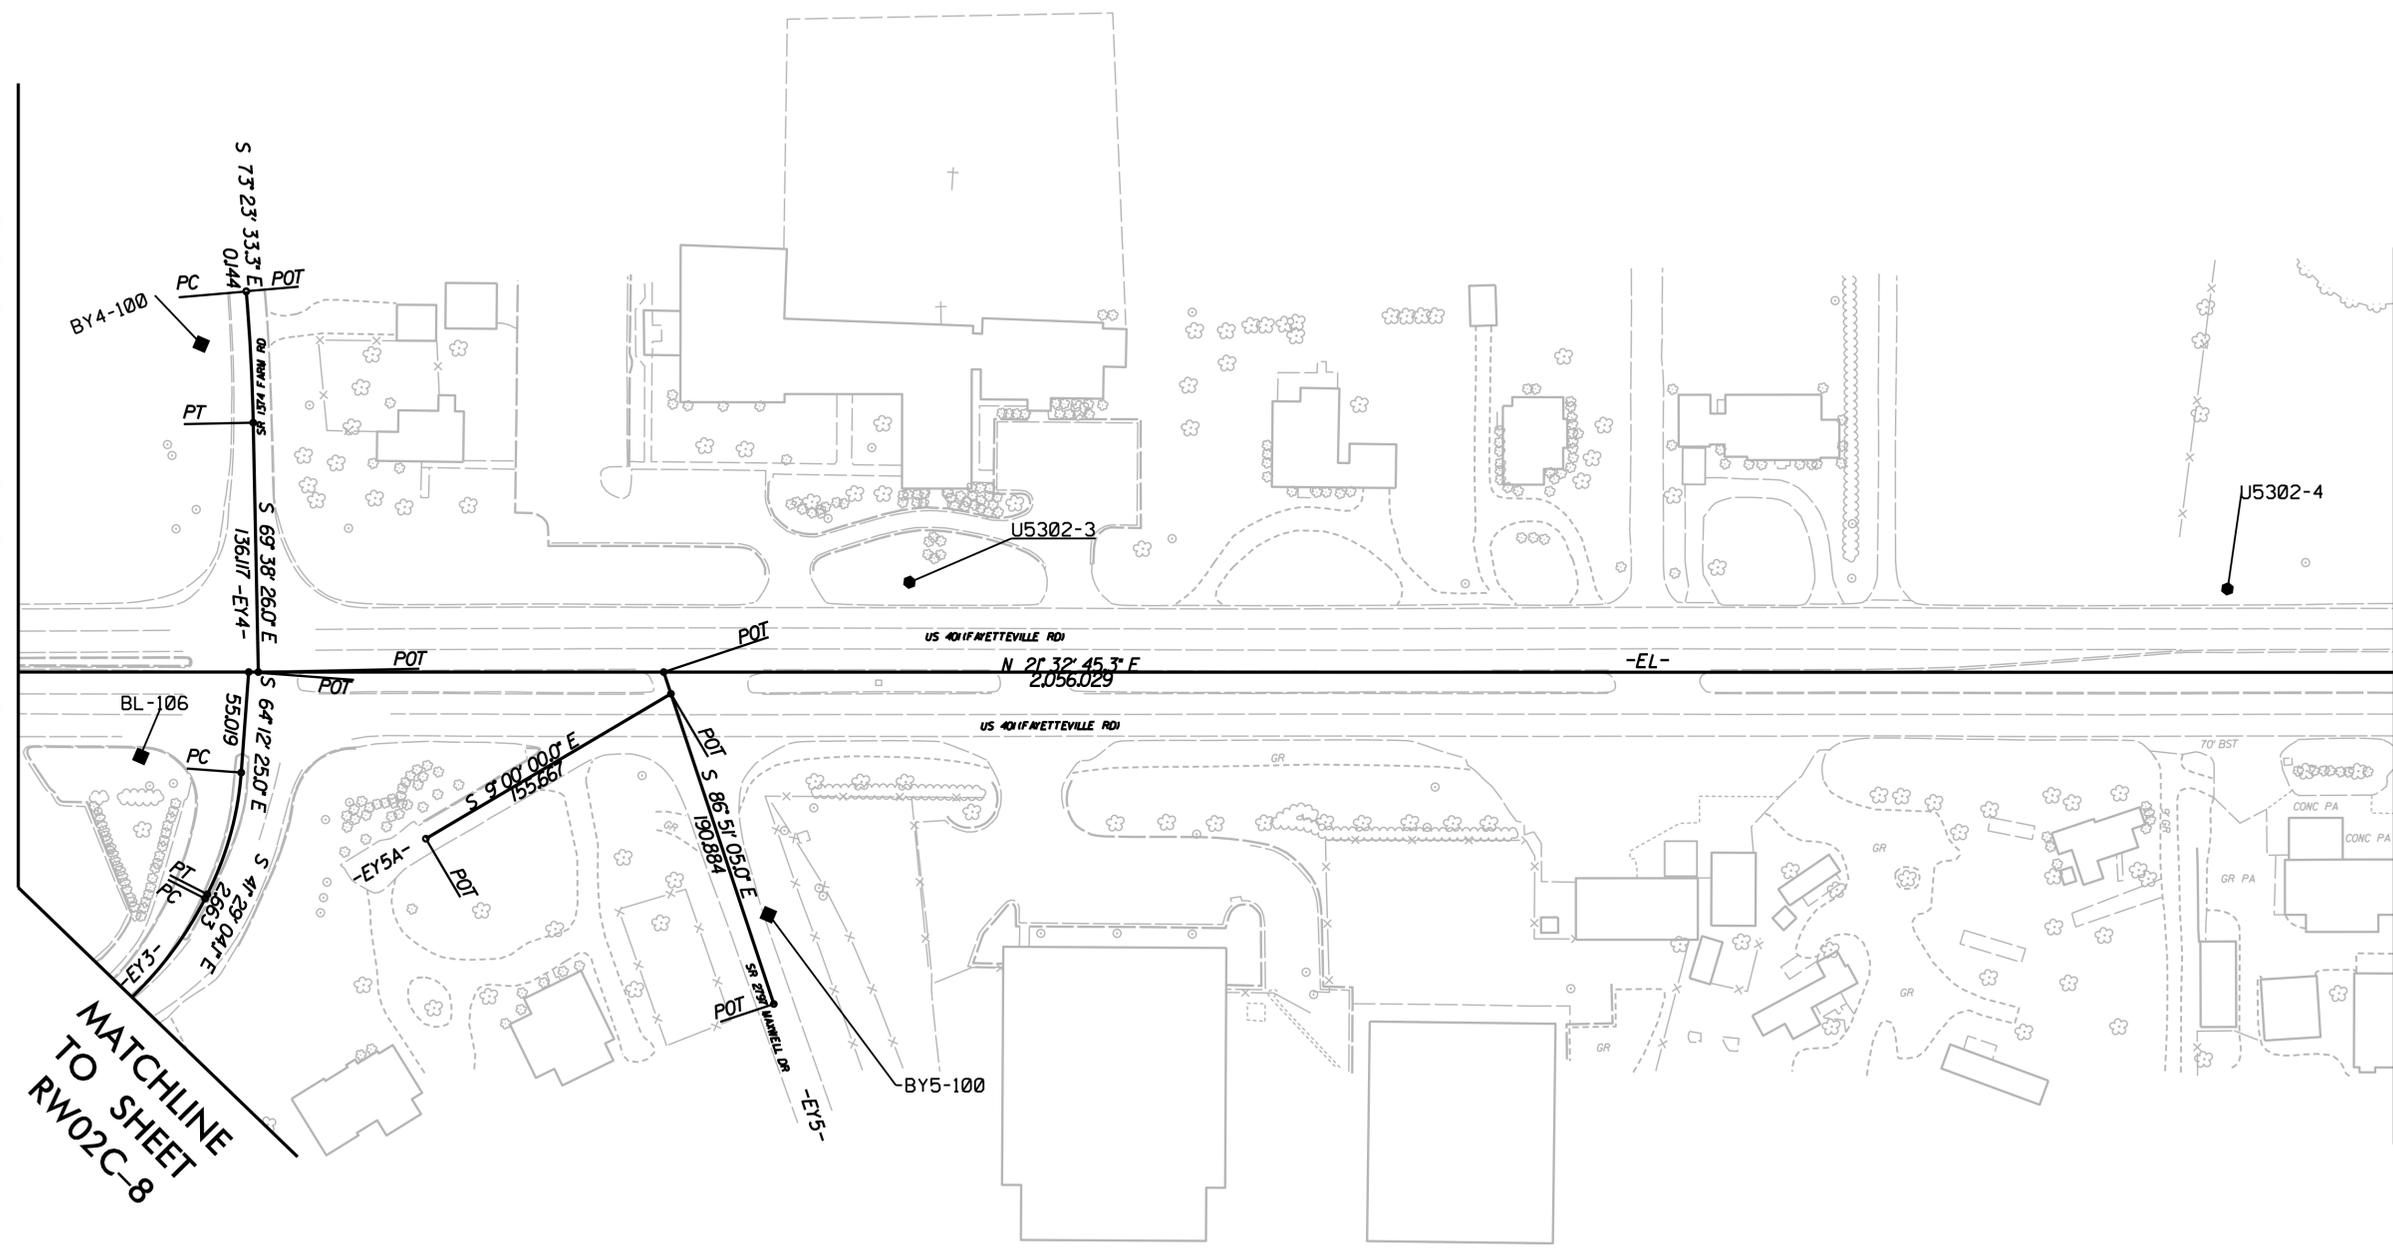

NOTES:

- IF FURTHER INFORMATION REGARDING PROJECT CONTROL IS NEEDED, PLEASE CONTACT THE LOCATION AND SURVEYS UNIT.
- PROJECT CONTROL WAS ESTABLISHED USING GNSS, THE GLOBAL NAVIGATION SATELLITE SYSTEM.

**SEE SHEET RW2C-10
FOR FURTHER
ALIGNMENT DETAILS**

7/11/19
 REVISIONS
 15 JUL 2019 09:43 D:\Projects\U5302\Series control sheet\Office\U5302-1s-rw02c-4.dgn
 U5302-1s-rw02c-4.dgn
 15 JUL 2019 09:43 D:\Projects\U5302\Series control sheet\Office\U5302-1s-rw02c-4.dgn
 U5302-1s-rw02c-4.dgn