


PROJECT REFERENCE NO.	SHEET NO.
U-5302	RW02C-5
Location and Surveys	
NCDOT	

15 JUL 2019 09:48 D:\Projects\U5302\C Series control sheet\Office\U5302-1s.rw02c-5.dgn  
 7/11/19  
 REVISIONS

MATCHLINE TO SHEET RW02C-4

MATCHLINE TO SHEET RW02C-6

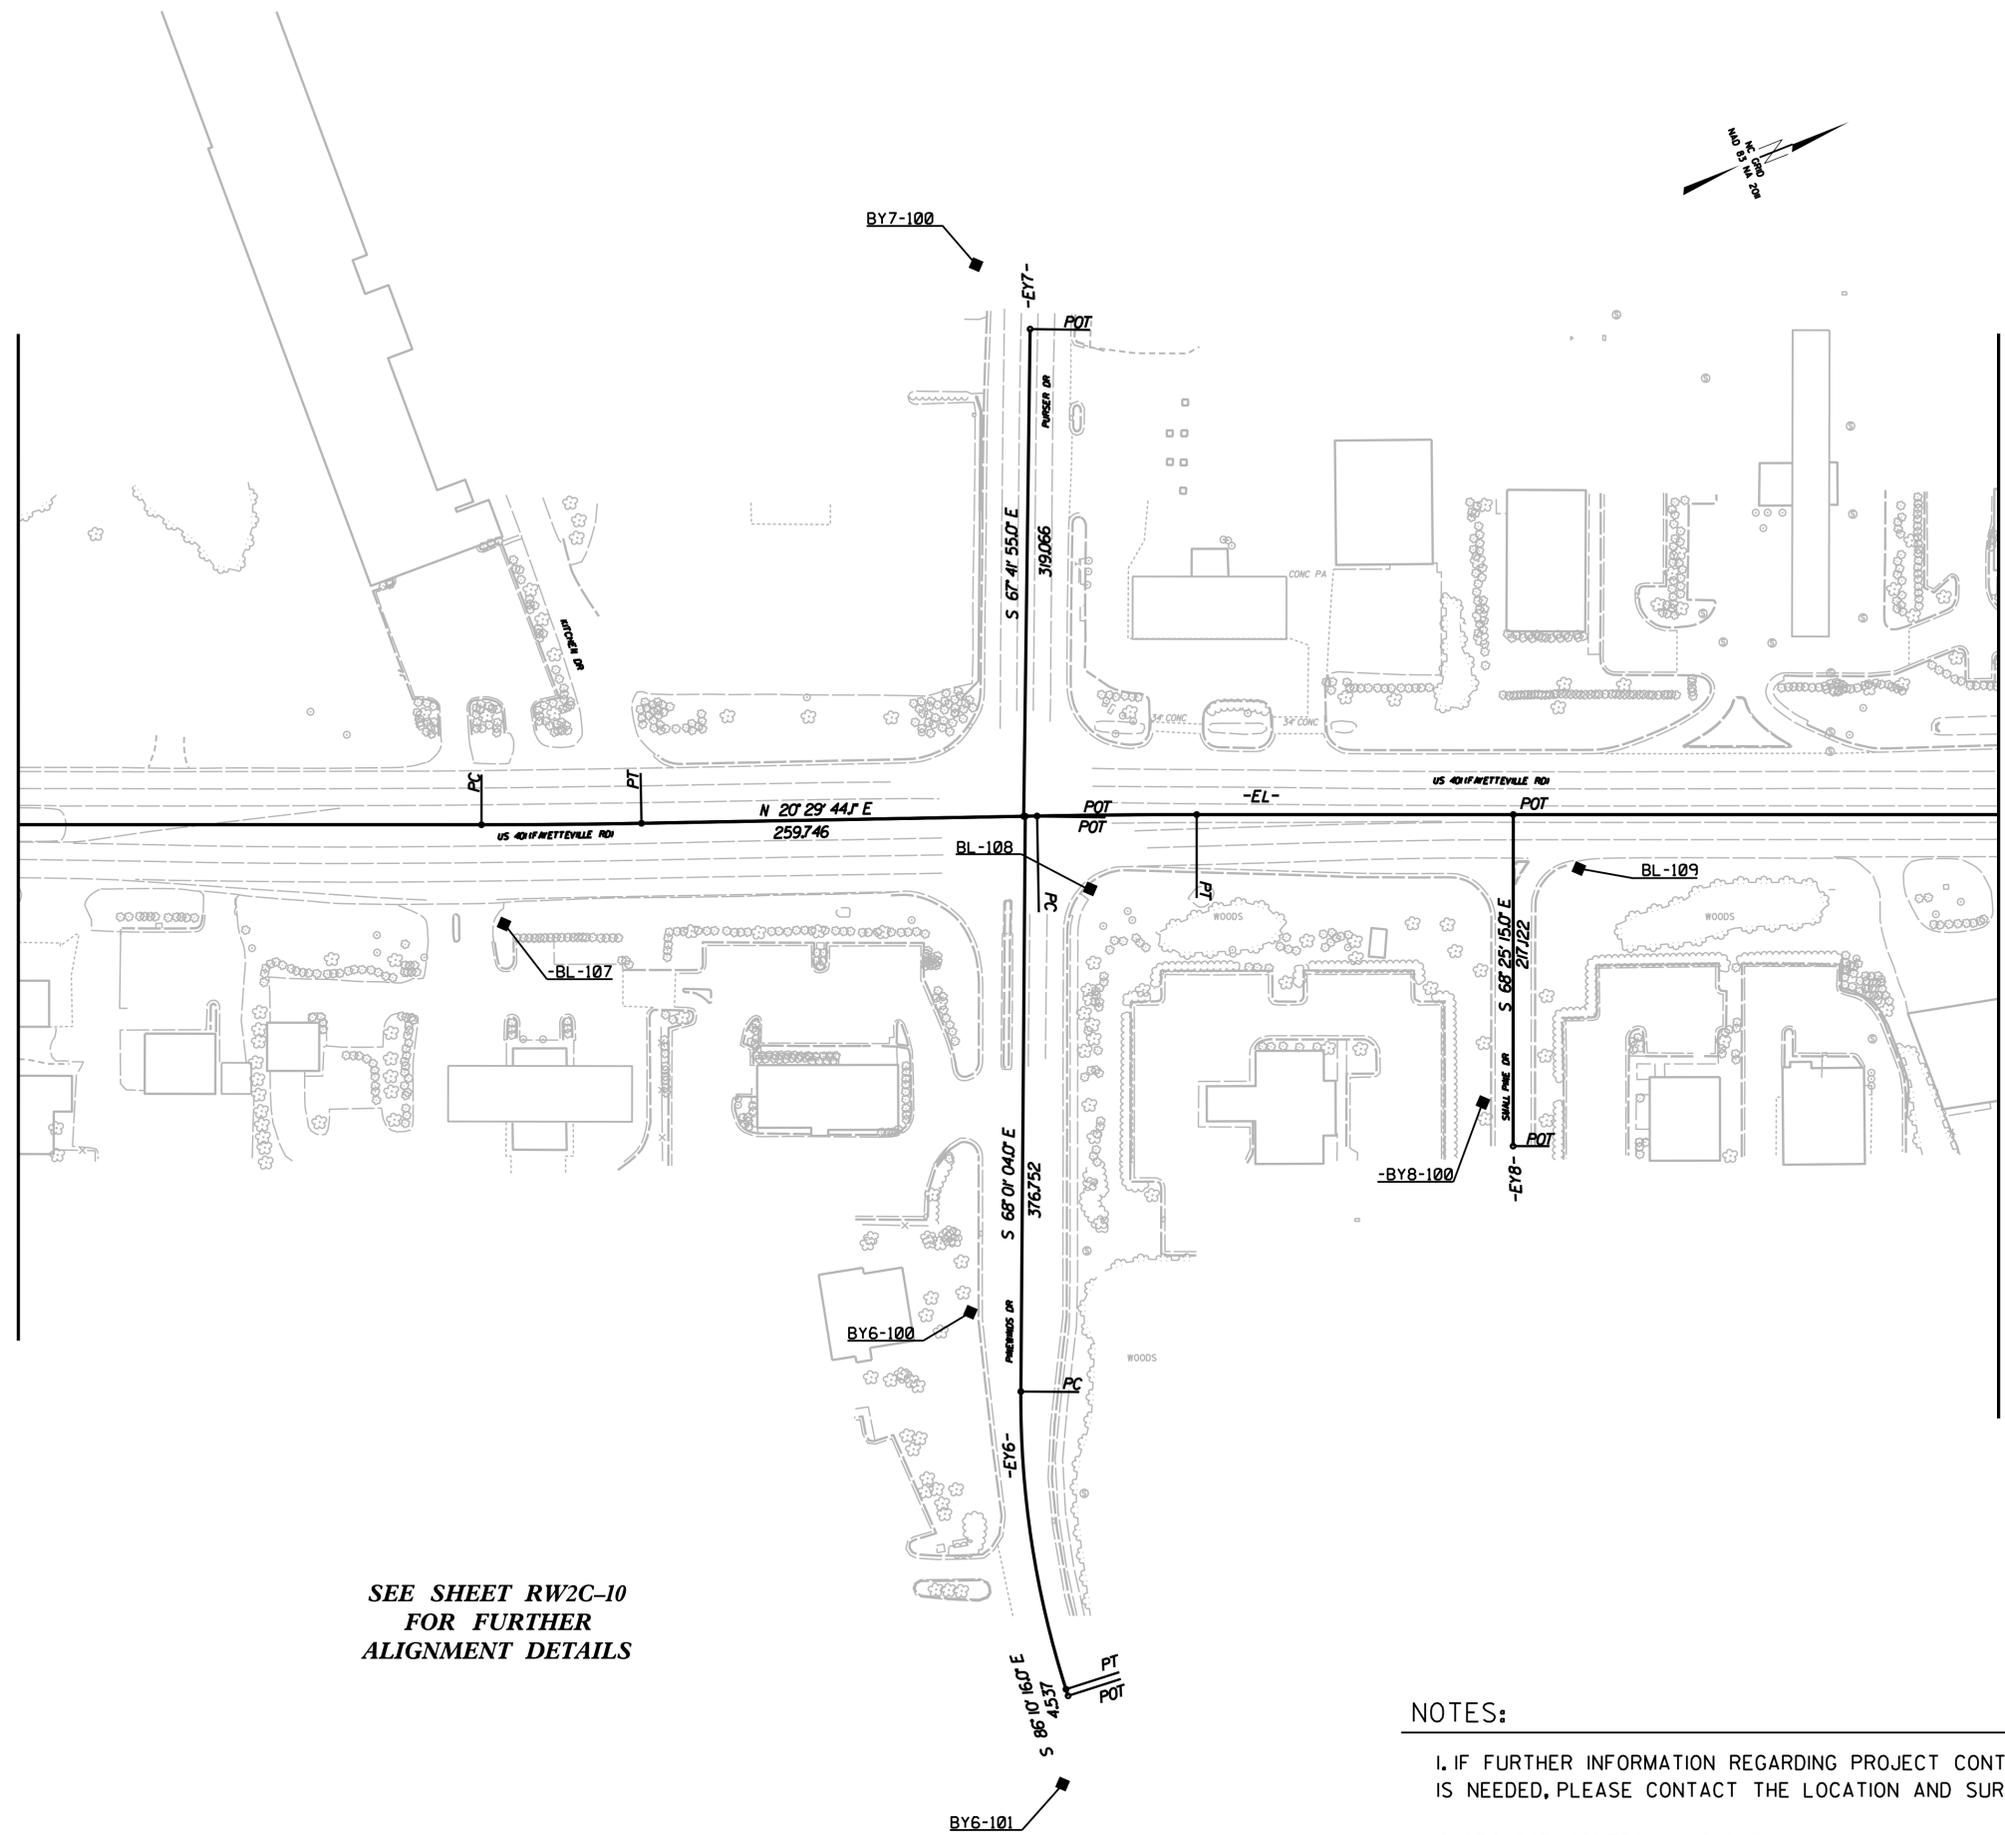

SEE SHEET RW2C-10  
FOR FURTHER  
ALIGNMENT DETAILS

NOTES:

- IF FURTHER INFORMATION REGARDING PROJECT CONTROL IS NEEDED, PLEASE CONTACT THE LOCATION AND SURVEYS UNIT.
- PROJECT CONTROL WAS ESTABLISHED USING GNSS, THE GLOBAL NAVIGATION SATELLITE SYSTEM.