


PROJECT REFERENCE NO.	SHEET NO.
U-5302	RW02C-6
Location and Surveys	
NCDOT	

7/11/19

REVISIONS

15 JUL 2019 09:55 D:\Projects\U5302C Series control sheet\Office\U5302-1s.rw02c-6.dgn
 15 JUL 2019 09:55 D:\Projects\U5302C Series control sheet\Office\U5302-1s.rw02c-6.dgn
 15 JUL 2019 09:55 D:\Projects\U5302C Series control sheet\Office\U5302-1s.rw02c-6.dgn

MATCHLINE TO SHEET RW02C-5

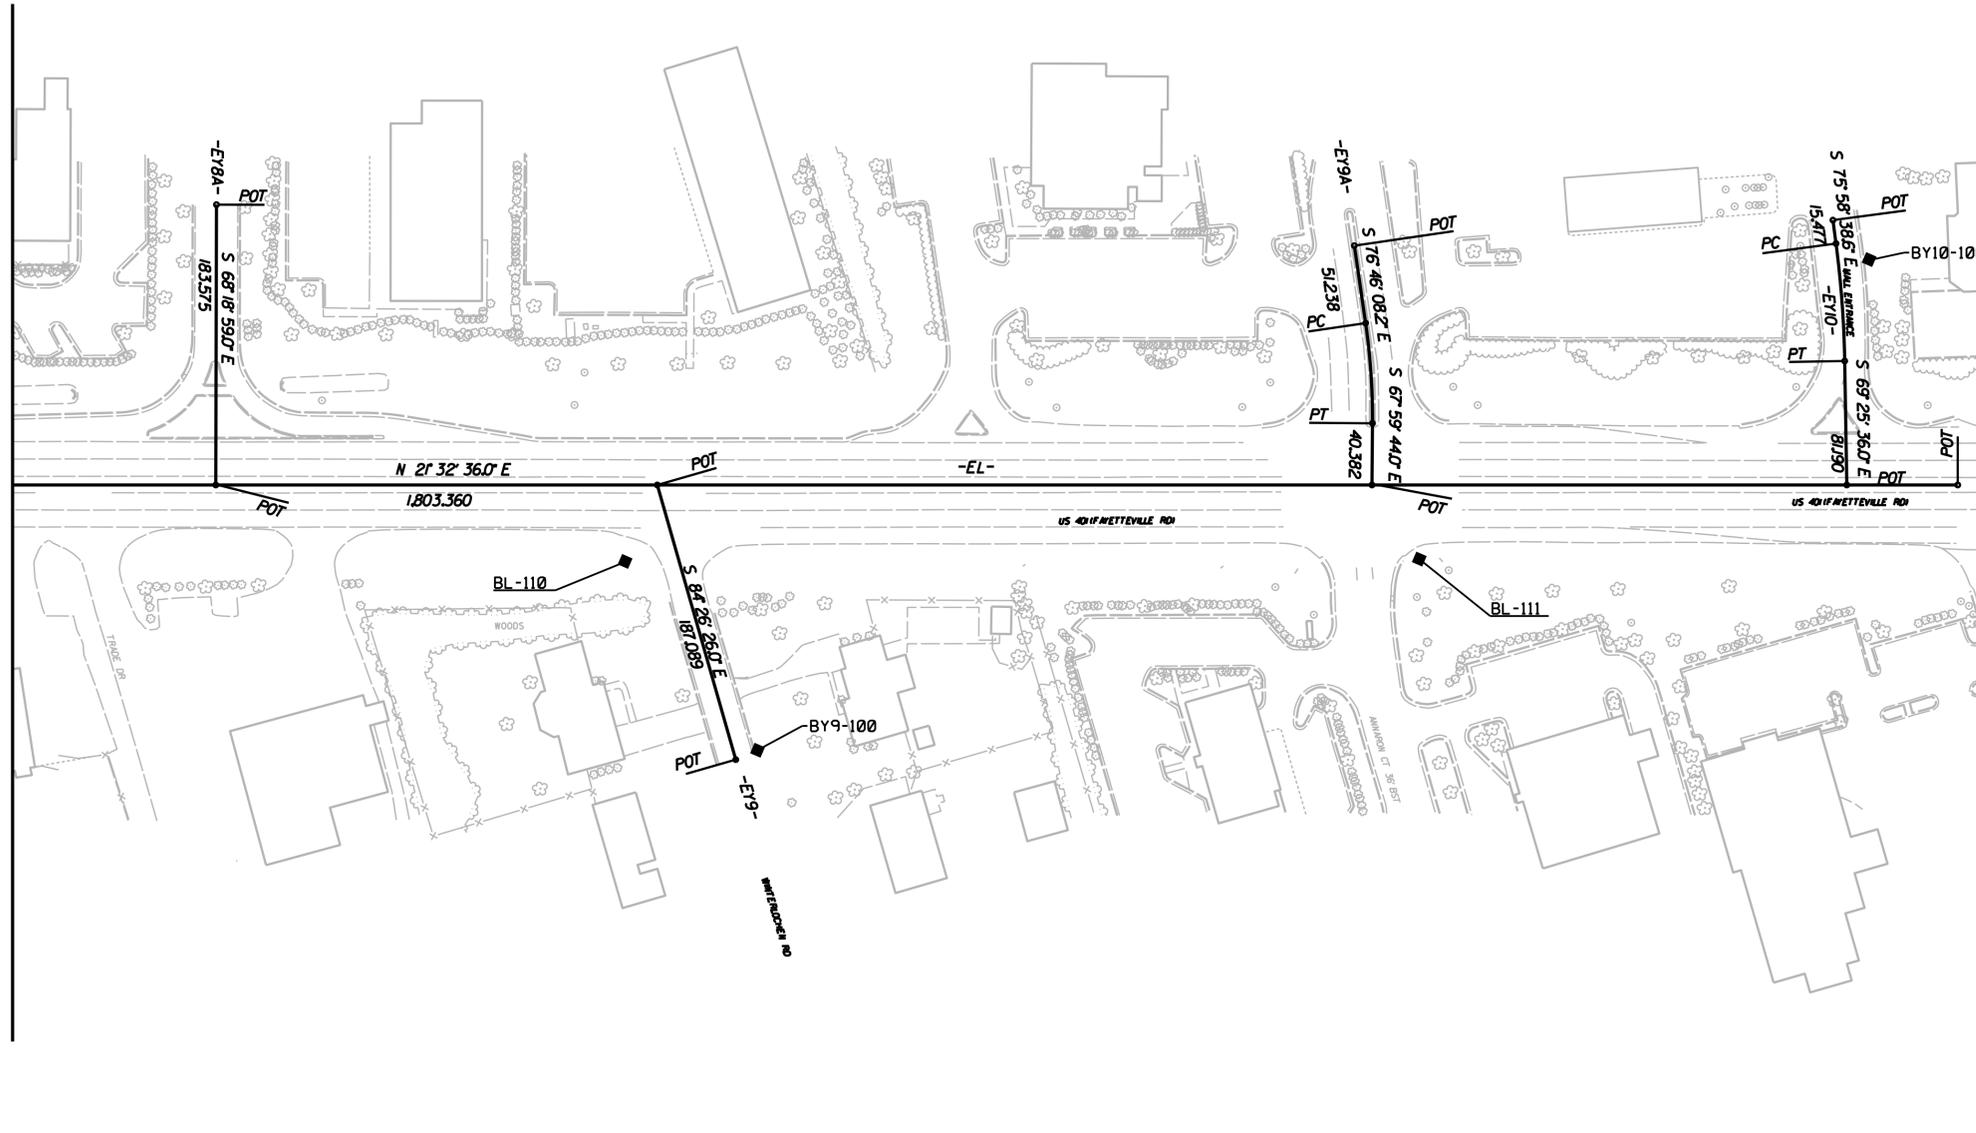

MATCHLINE TO SHEET RW02C-7

SEE SHEET RW2C-10
 FOR FURTHER
 ALIGNMENT DETAILS

NOTES:

- IF FURTHER INFORMATION REGARDING PROJECT CONTROL IS NEEDED, PLEASE CONTACT THE LOCATION AND SURVEYS UNIT.
- PROJECT CONTROL WAS ESTABLISHED USING GNSS, THE GLOBAL NAVIGATION SATELLITE SYSTEM.