


PROJECT REFERENCE NO. <b>U-5302</b>	SHEET NO. <b>SIGN-05</b>
APPROVED:  DATE: 1/8/2026	
SEAL 	
<b>DOCUMENT NOT CONSIDERED FINAL UNLESS ALL SIGNATURES COMPLETED</b>	

3/31/2025  
pw:\aecom-nw-pw.bentley.com\AECOM\_USA\_North\_Carolina\Document\60488049-U-5302\900-CAD\_GIS\910\_CAD\70\_NCD01\_TIP\Traffic\Signing\CADD\Signing\_Layout\_Plans\U5302\_TC\_SIGN\_psh\_EX05.dgn  
D:\TICK\mcpheer\son

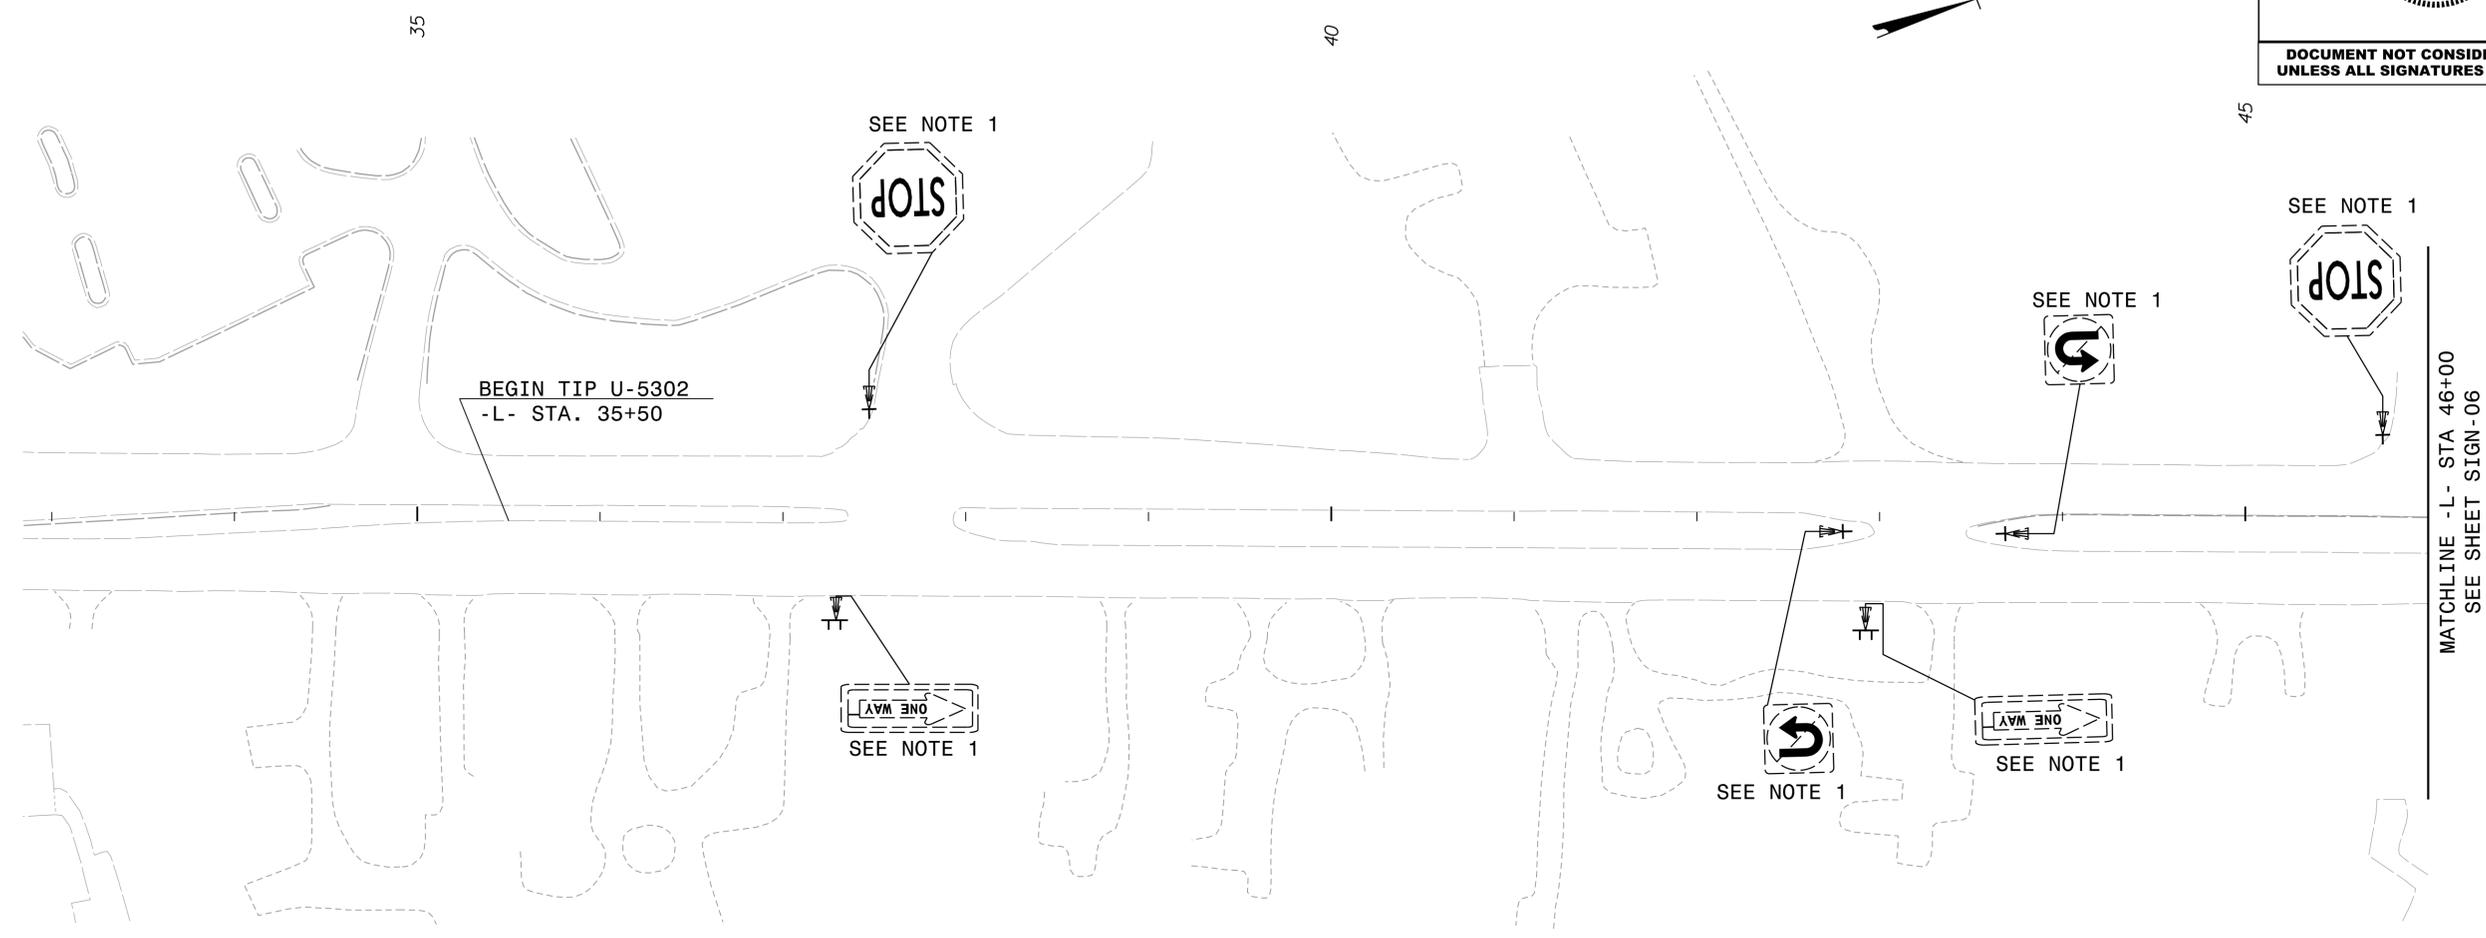

**PROJECT NOTES**

1. DISPOSAL OF SIGN SYSTEM, U-CHANNEL
2. RELOCATE SIGN, TYPE D
3. RELOCATE SIGN, TYPE E

★ SIGNALIZED INTERSECTION

**EXISTING SIGNING**  
-L- STA 32+80 TO 46+00  
US 401

**AECOM**  
5438 Wade Park Blvd, Suite 200  
Raleigh, NC 27607  
(919) 854-6200 - (919) 854-6259(FAX)