


PROJECT REFERENCE NO. <b>U-5302</b>	SHEET NO. <b>SIGN-07</b>
APPROVED:  SIGNED BY: <b>JEFFREY A. KOOTLE</b>	
DATE: <b>1/8/2026</b>	
SEAL 	
<b>DOCUMENT NOT CONSIDERED FINAL UNLESS ALL SIGNATURES COMPLETED</b>	

3/31/2025  
pw:\aecom-nr-pw.bentley.com\AECOM\_USA\_North\_Carolina\Document\560488049-U-5302\CAD\70-NC001\_TIP\Traffic\Signing\CADD\Signing Layout Plans\U5302\_TC\_SIGN\_psh.EX07.dgn  
D:\TICK\MCPHERSON

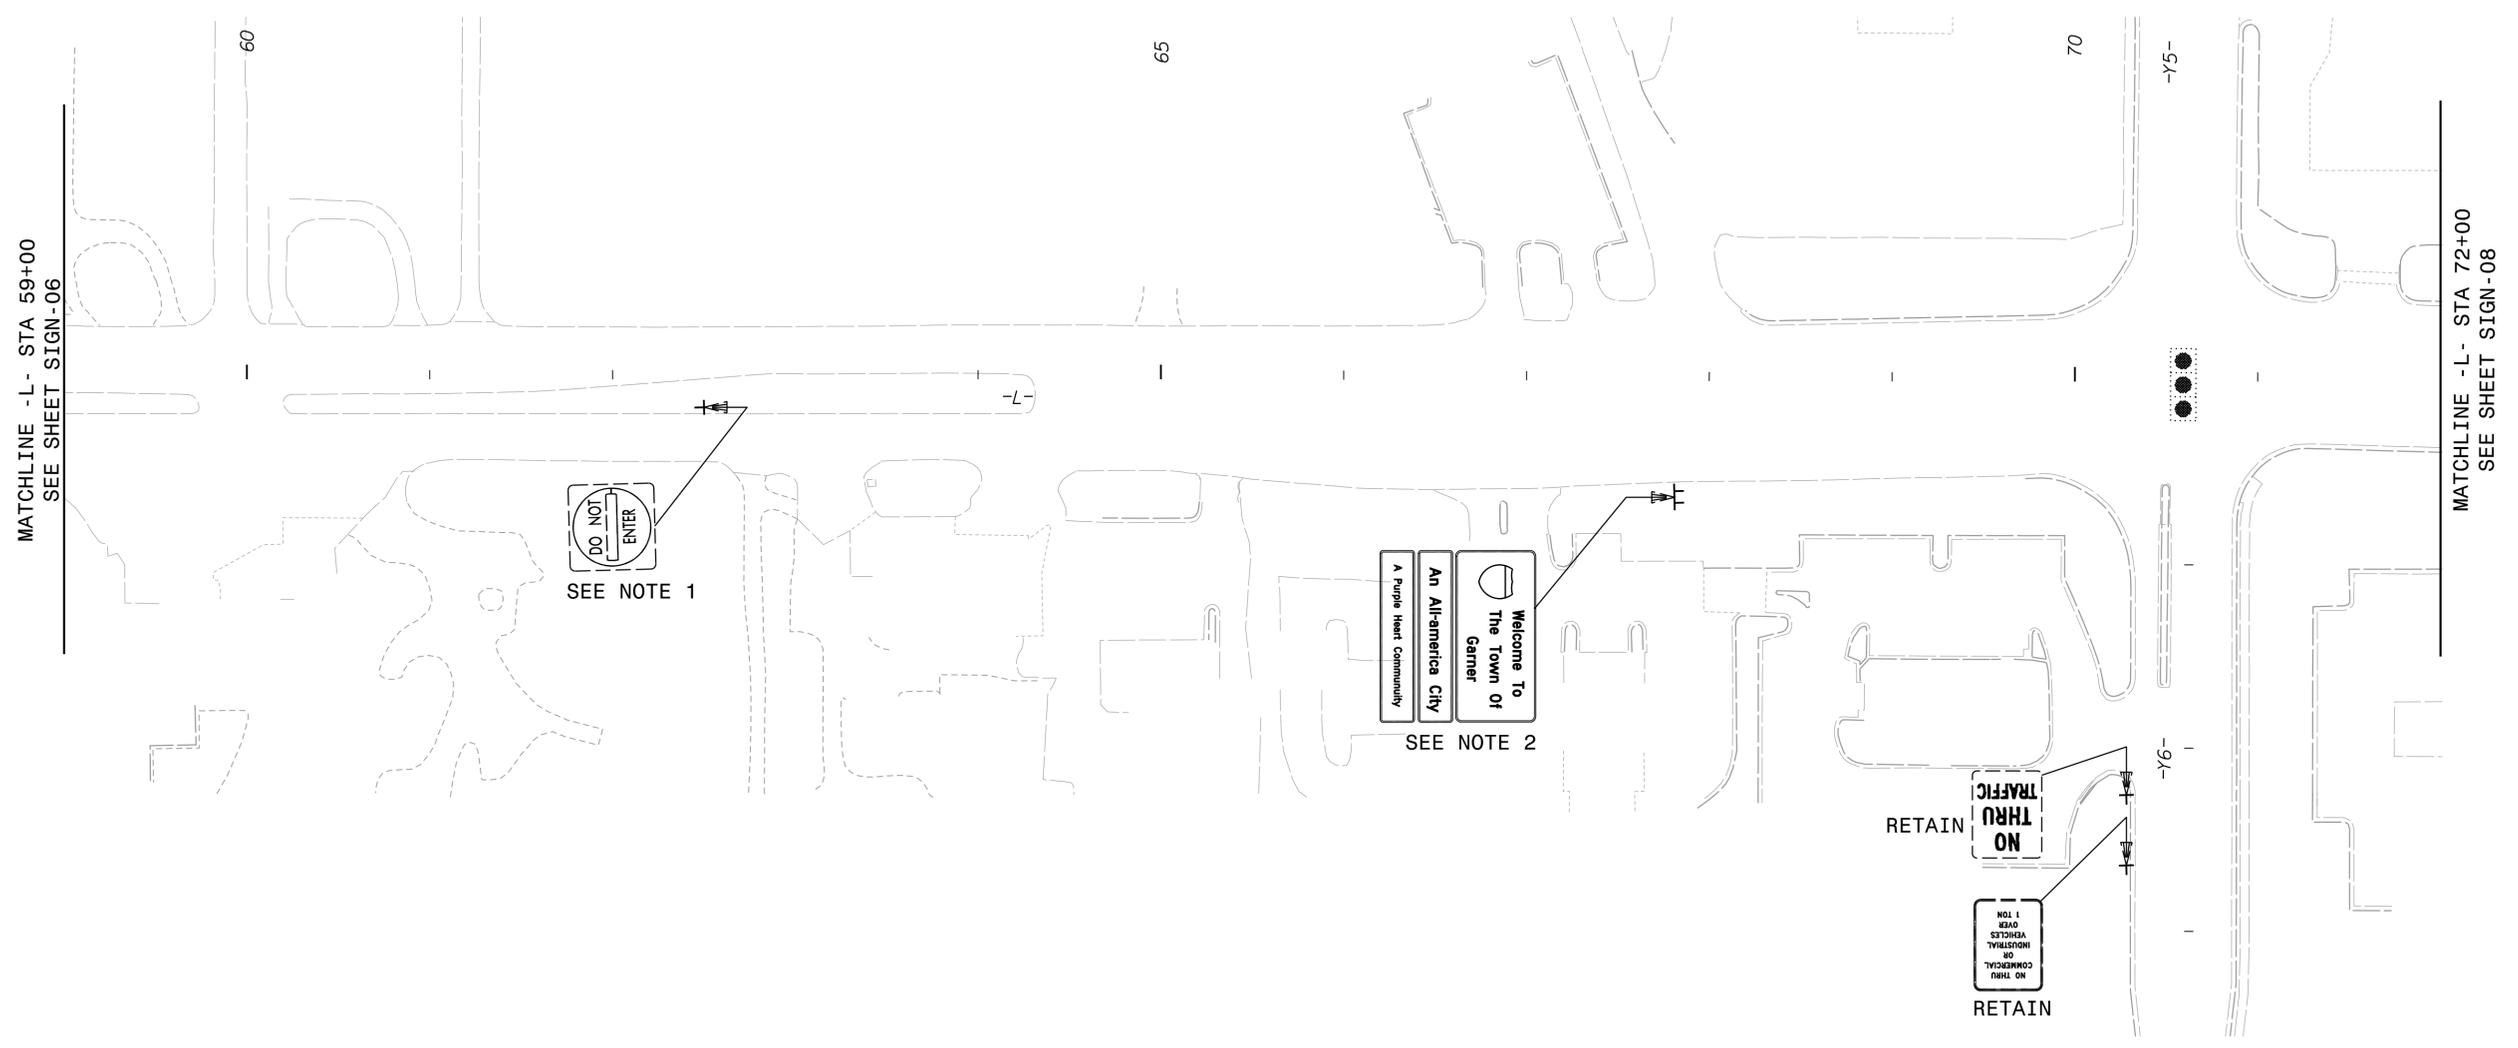

- PROJECT NOTES**
1. DISPOSAL OF SIGN SYSTEM, U-CHANNEL
  2. RELOCATE SIGN, TYPE D
  3. RELOCATE SIGN, TYPE E
- ★ SIGNALIZED INTERSECTION

**EXISTING SIGNING**  
-L- STA 59+00 TO 72+00  
US 401

**AECOM**  
5438 Wade Park Blvd, Suite 200  
Raleigh, NC 27607  
(919) 854-6200 - (919) 854-6259 (FAX)