

APPROVED: *[Signature]*
DATE: 1/8/2026



DOCUMENT NOT CONSIDERED FINAL UNLESS ALL SIGNATURES COMPLETED

MATCHLINE -L- STA 85+00
SEE SHEET SIGN-08


MATCHLINE -L- STA 98+00
SEE THIS SHEET

PROJECT NOTES

1. DISPOSAL OF SIGN SYSTEM, U-CHANNEL
2. RELOCATE SIGN, TYPE D
3. RELOCATE SIGN, TYPE E

★ SIGNALIZED INTERSECTION

MATCHLINE -L- STA 98+00
SEE THIS SHEET

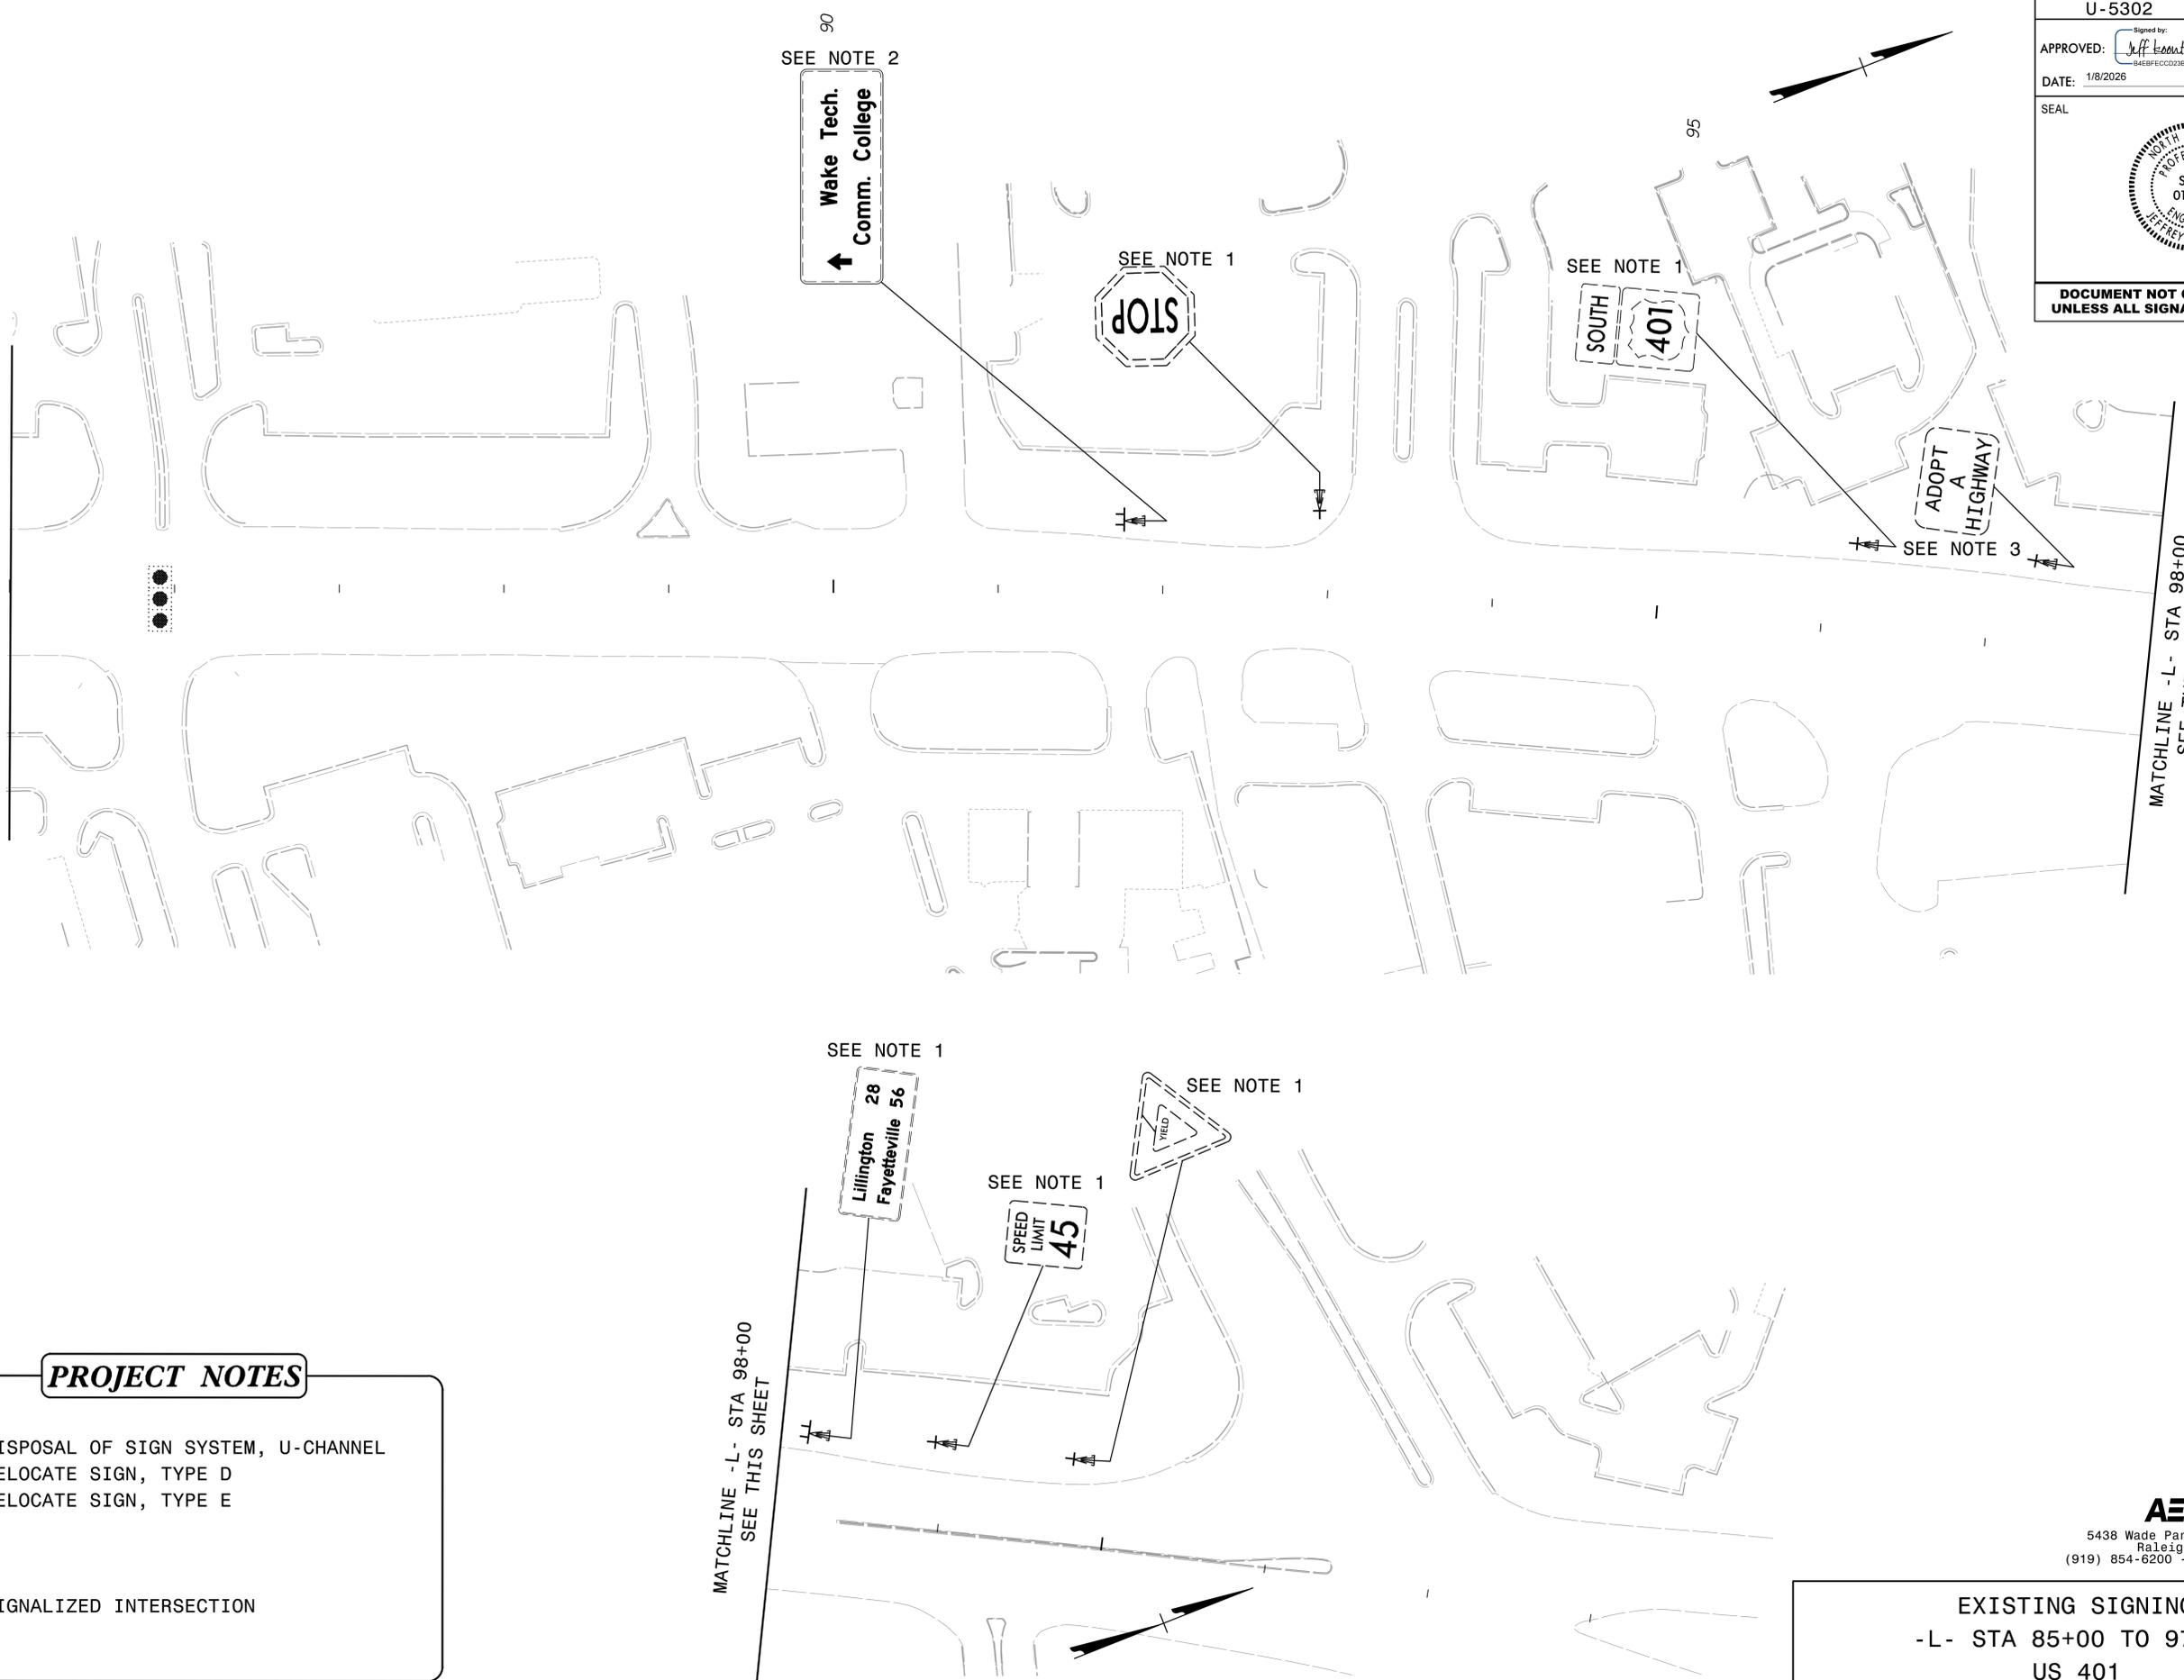

90
SEE NOTE 2

SEE NOTE 1

SEE NOTE 1

SEE NOTE 3

SEE NOTE 1

SEE NOTE 1

SEE NOTE 1

3/31/2025
pw:\aecom-nw-pw.bentley.com\AECOM_USA_North_Carolina\Document\60488049-U-5302\900-CAD_GIS\910_CAD\70_NCD01_TIP\Traffic\Signing\CADD\Signing_Layout_Plans\U5302_TC_SIGN_psh_EX09.dgn
DOTTRICK.mcpherson

AECOM
5438 Wade Park Blvd, Suite 200
Raleigh, NC 27607
(919) 854-6200 - (919) 854-6259(FAX)

EXISTING SIGNING
-L- STA 85+00 TO 97+00
US 401