


APPROVED: *Jeff Koonz*
Signed by: 04EBFECCD3B4F7

DATE: 1/8/2026



**DOCUMENT NOT CONSIDERED FINAL
UNLESS ALL SIGNATURES COMPLETED**

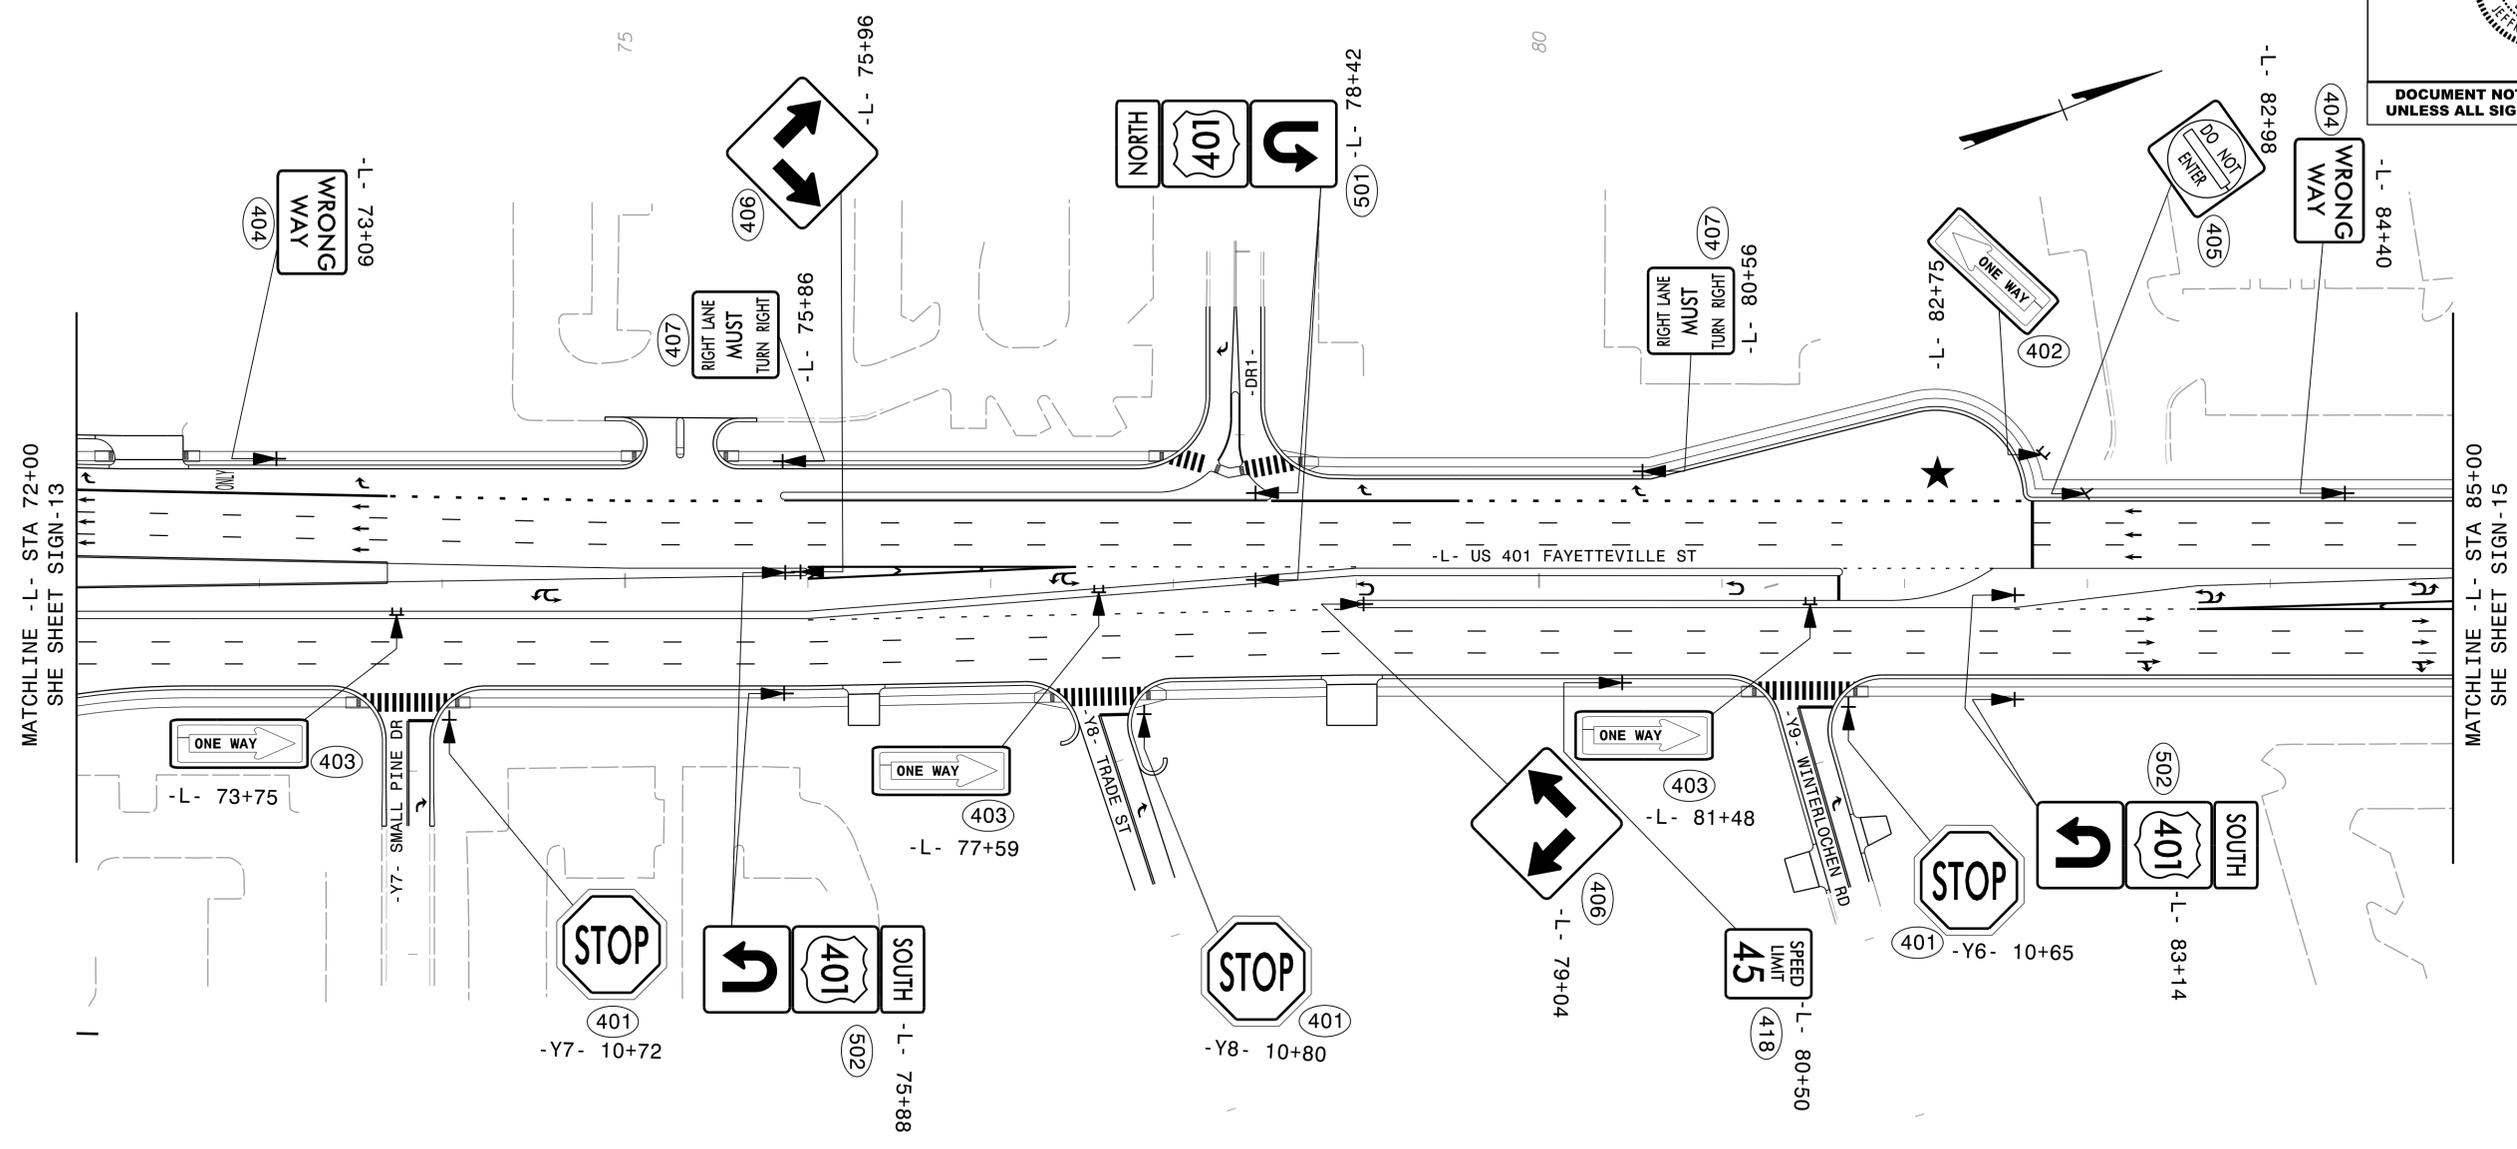

PROJECT NOTES

1. DISPOSAL OF SIGN SYSTEM, U-CHANNEL
2. RELOCATE SIGN, TYPE D
3. RELOCATE SIGN, TYPE E

★ SIGNALIZED INTERSECTION

PROPOSED SIGNING
 -L- STA 72+00 TO 85+00
 US 401

3/31/2025
 pw:\aecom-na-pw-bentley.com\AECOM_USA_North_Carolina\Document\60488049-U-5302\CAD\GIS\910_CAD\70_NCDOT_TIP\Traffic\Signing\VCADD\Signing_Layout_Plans\U5302_TC_SIGN_psh_PRI4.dgn
 POTRICK.mcpherson

AECOM
 5438 Wade Park Blvd, Suite 200
 Raleigh, NC 27607
 (919) 854-6200 - (919) 854-6259 (FAX)