


6/23/16



PROJ. REFERENCE NO.	SHEET NO.
U-5302	X-2

4/2/2025  
B:\aegom-na-pw-ben-ley.com\4ECOM\_USA\_North\_Carolina\Documents\60488049-U-5302-900-CAD-GIS\910-CAD\70-NCDDOT-TIP\Roadway\CorridorModeling\U5302-rdy-L-1.plt.dgn

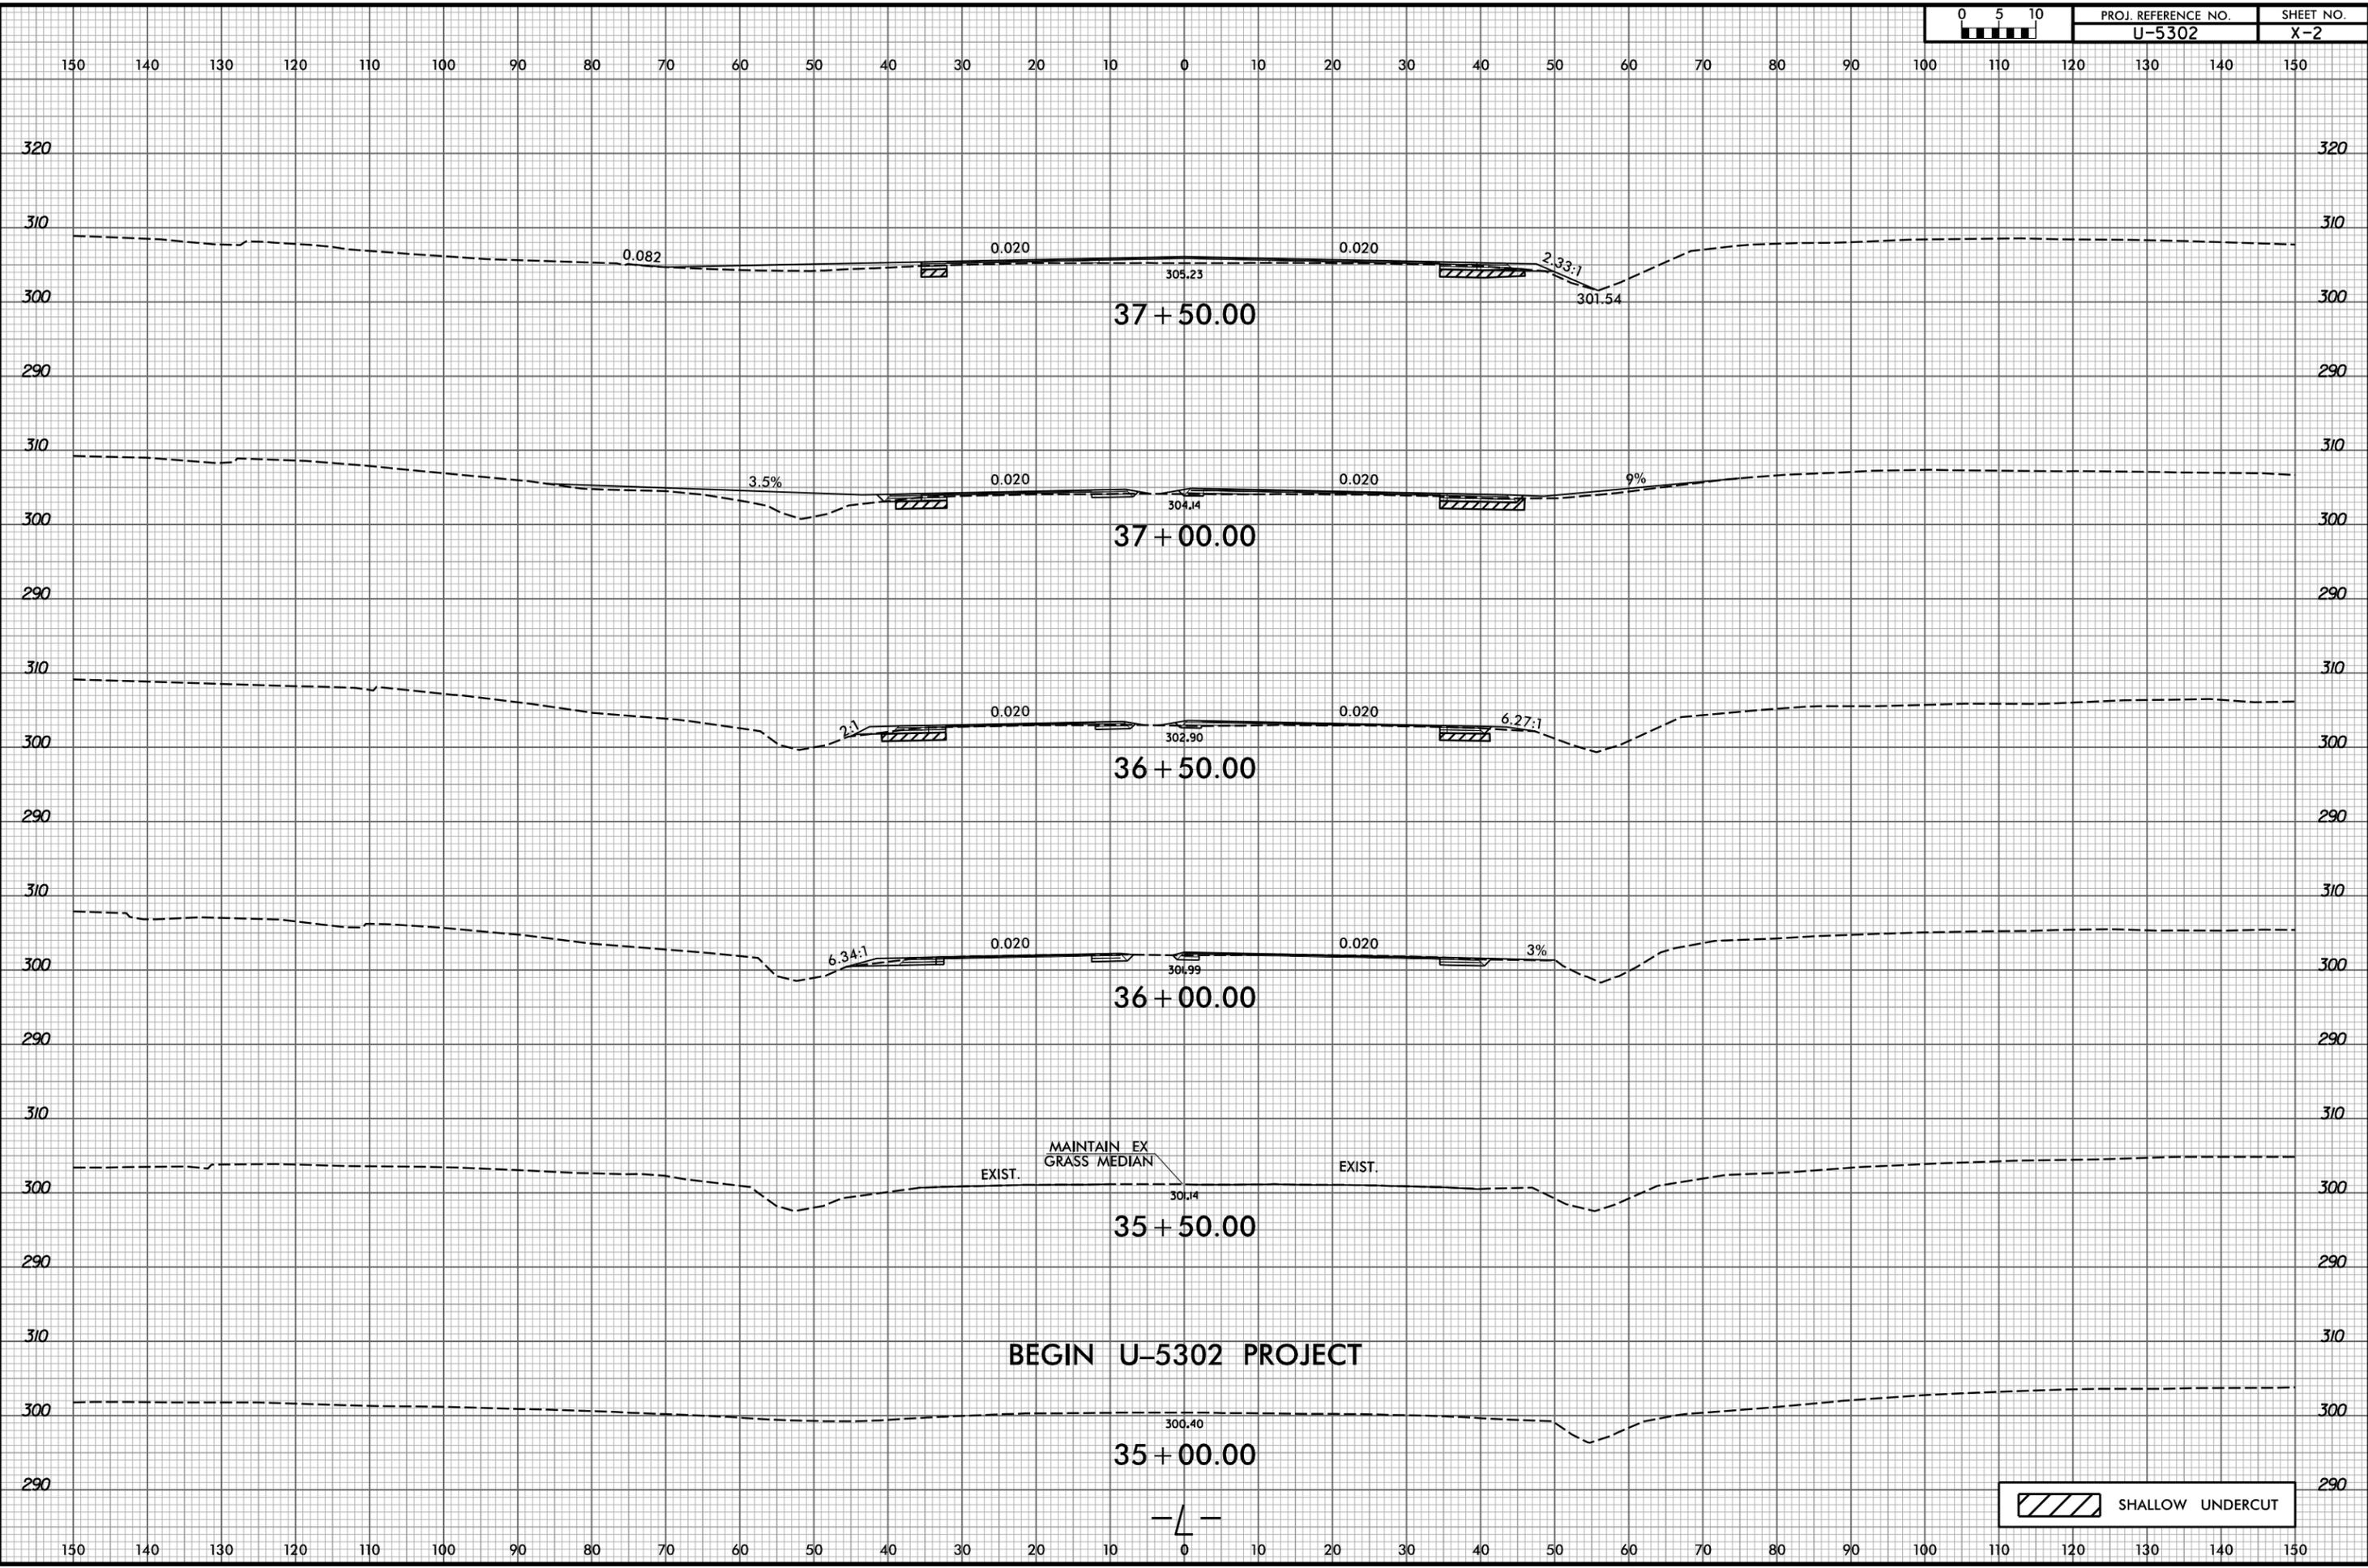

BEGIN U-5302 PROJECT

SHALLOW UNDERCUT