


6/23/16

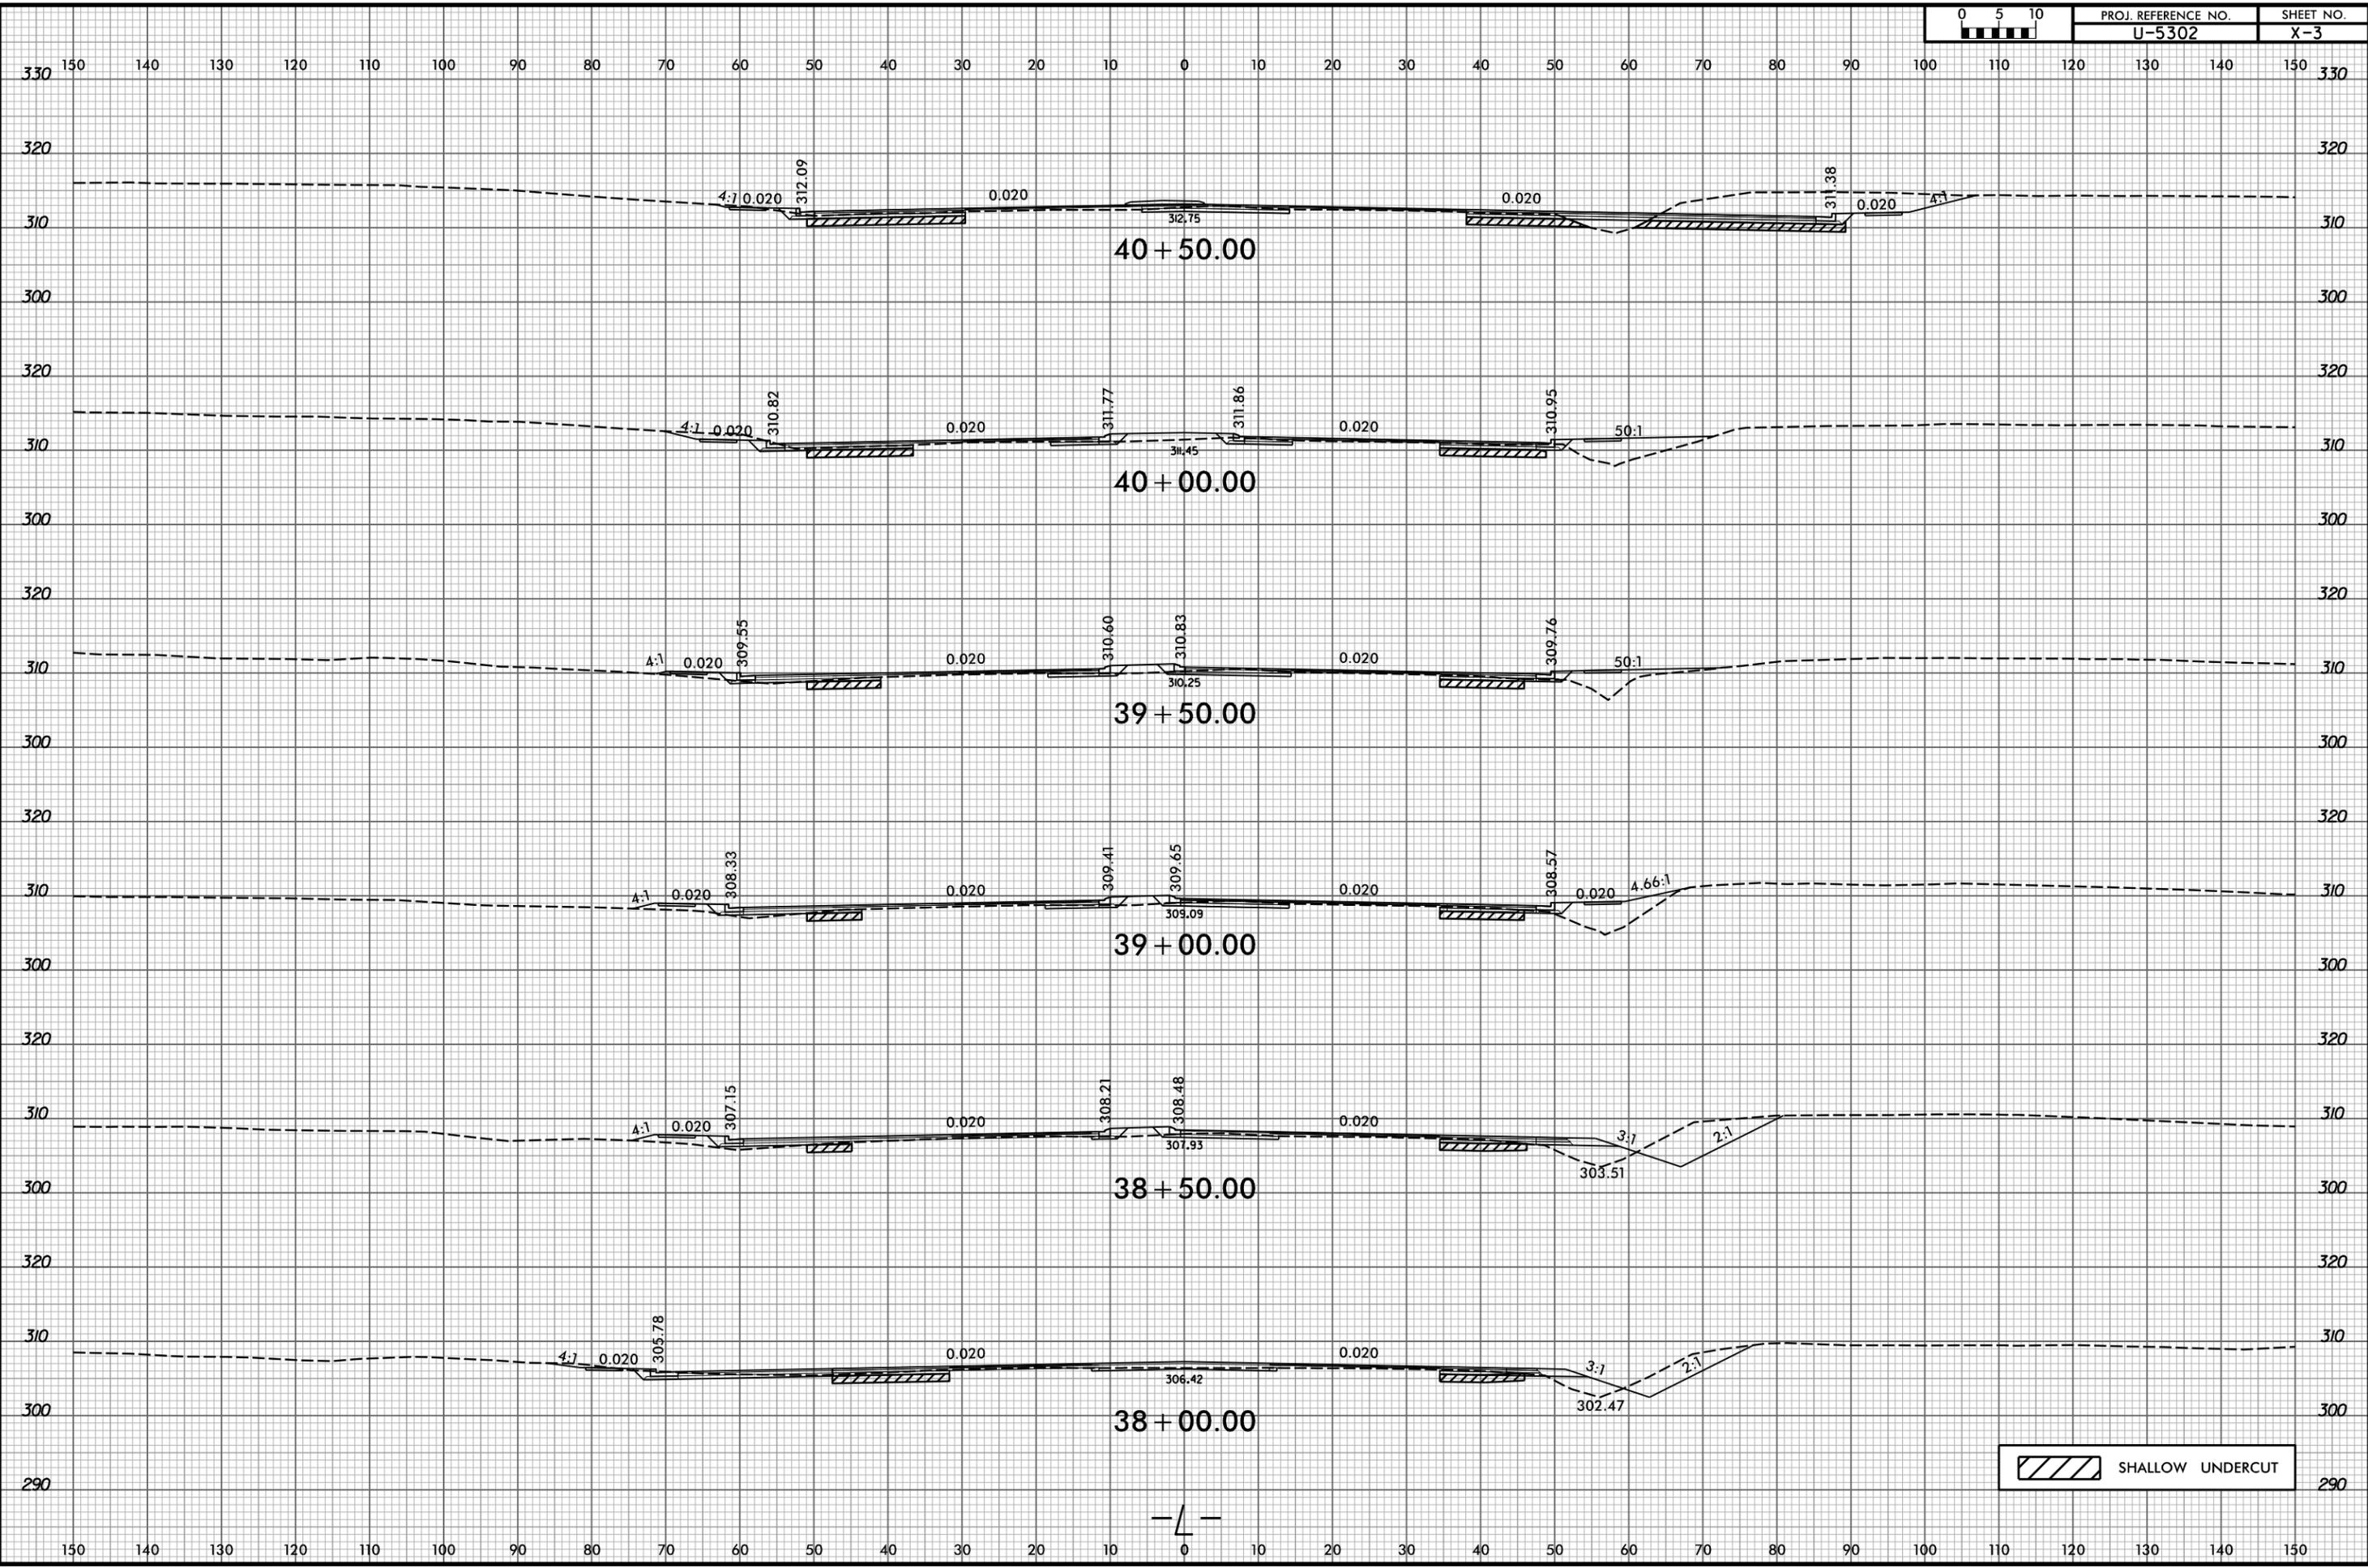

PROJ. REFERENCE NO.	SHEET NO.
U-5302	X-3

4/2/2025
B:\A\esom-na-pw-ben\l\ey.com\ECOM_USA_North_Carolina\Documents\60488049-U-5302\900-CAD_GIS\910_CAD\70_NCDOT_TIP\Roadway\CorridorModeling\U5302_rdy_L_xpl.dgn



SHALLOW UNDERCUT

