


6/23/16



PROJ. REFERENCE NO.	SHEET NO.
U-5302	X-20

150 140 130 120 110 100 90 80 70 60 50 40 30 20 10 0 10 20 30 40 50 60 70 80 90 100 110 120 130 140 150

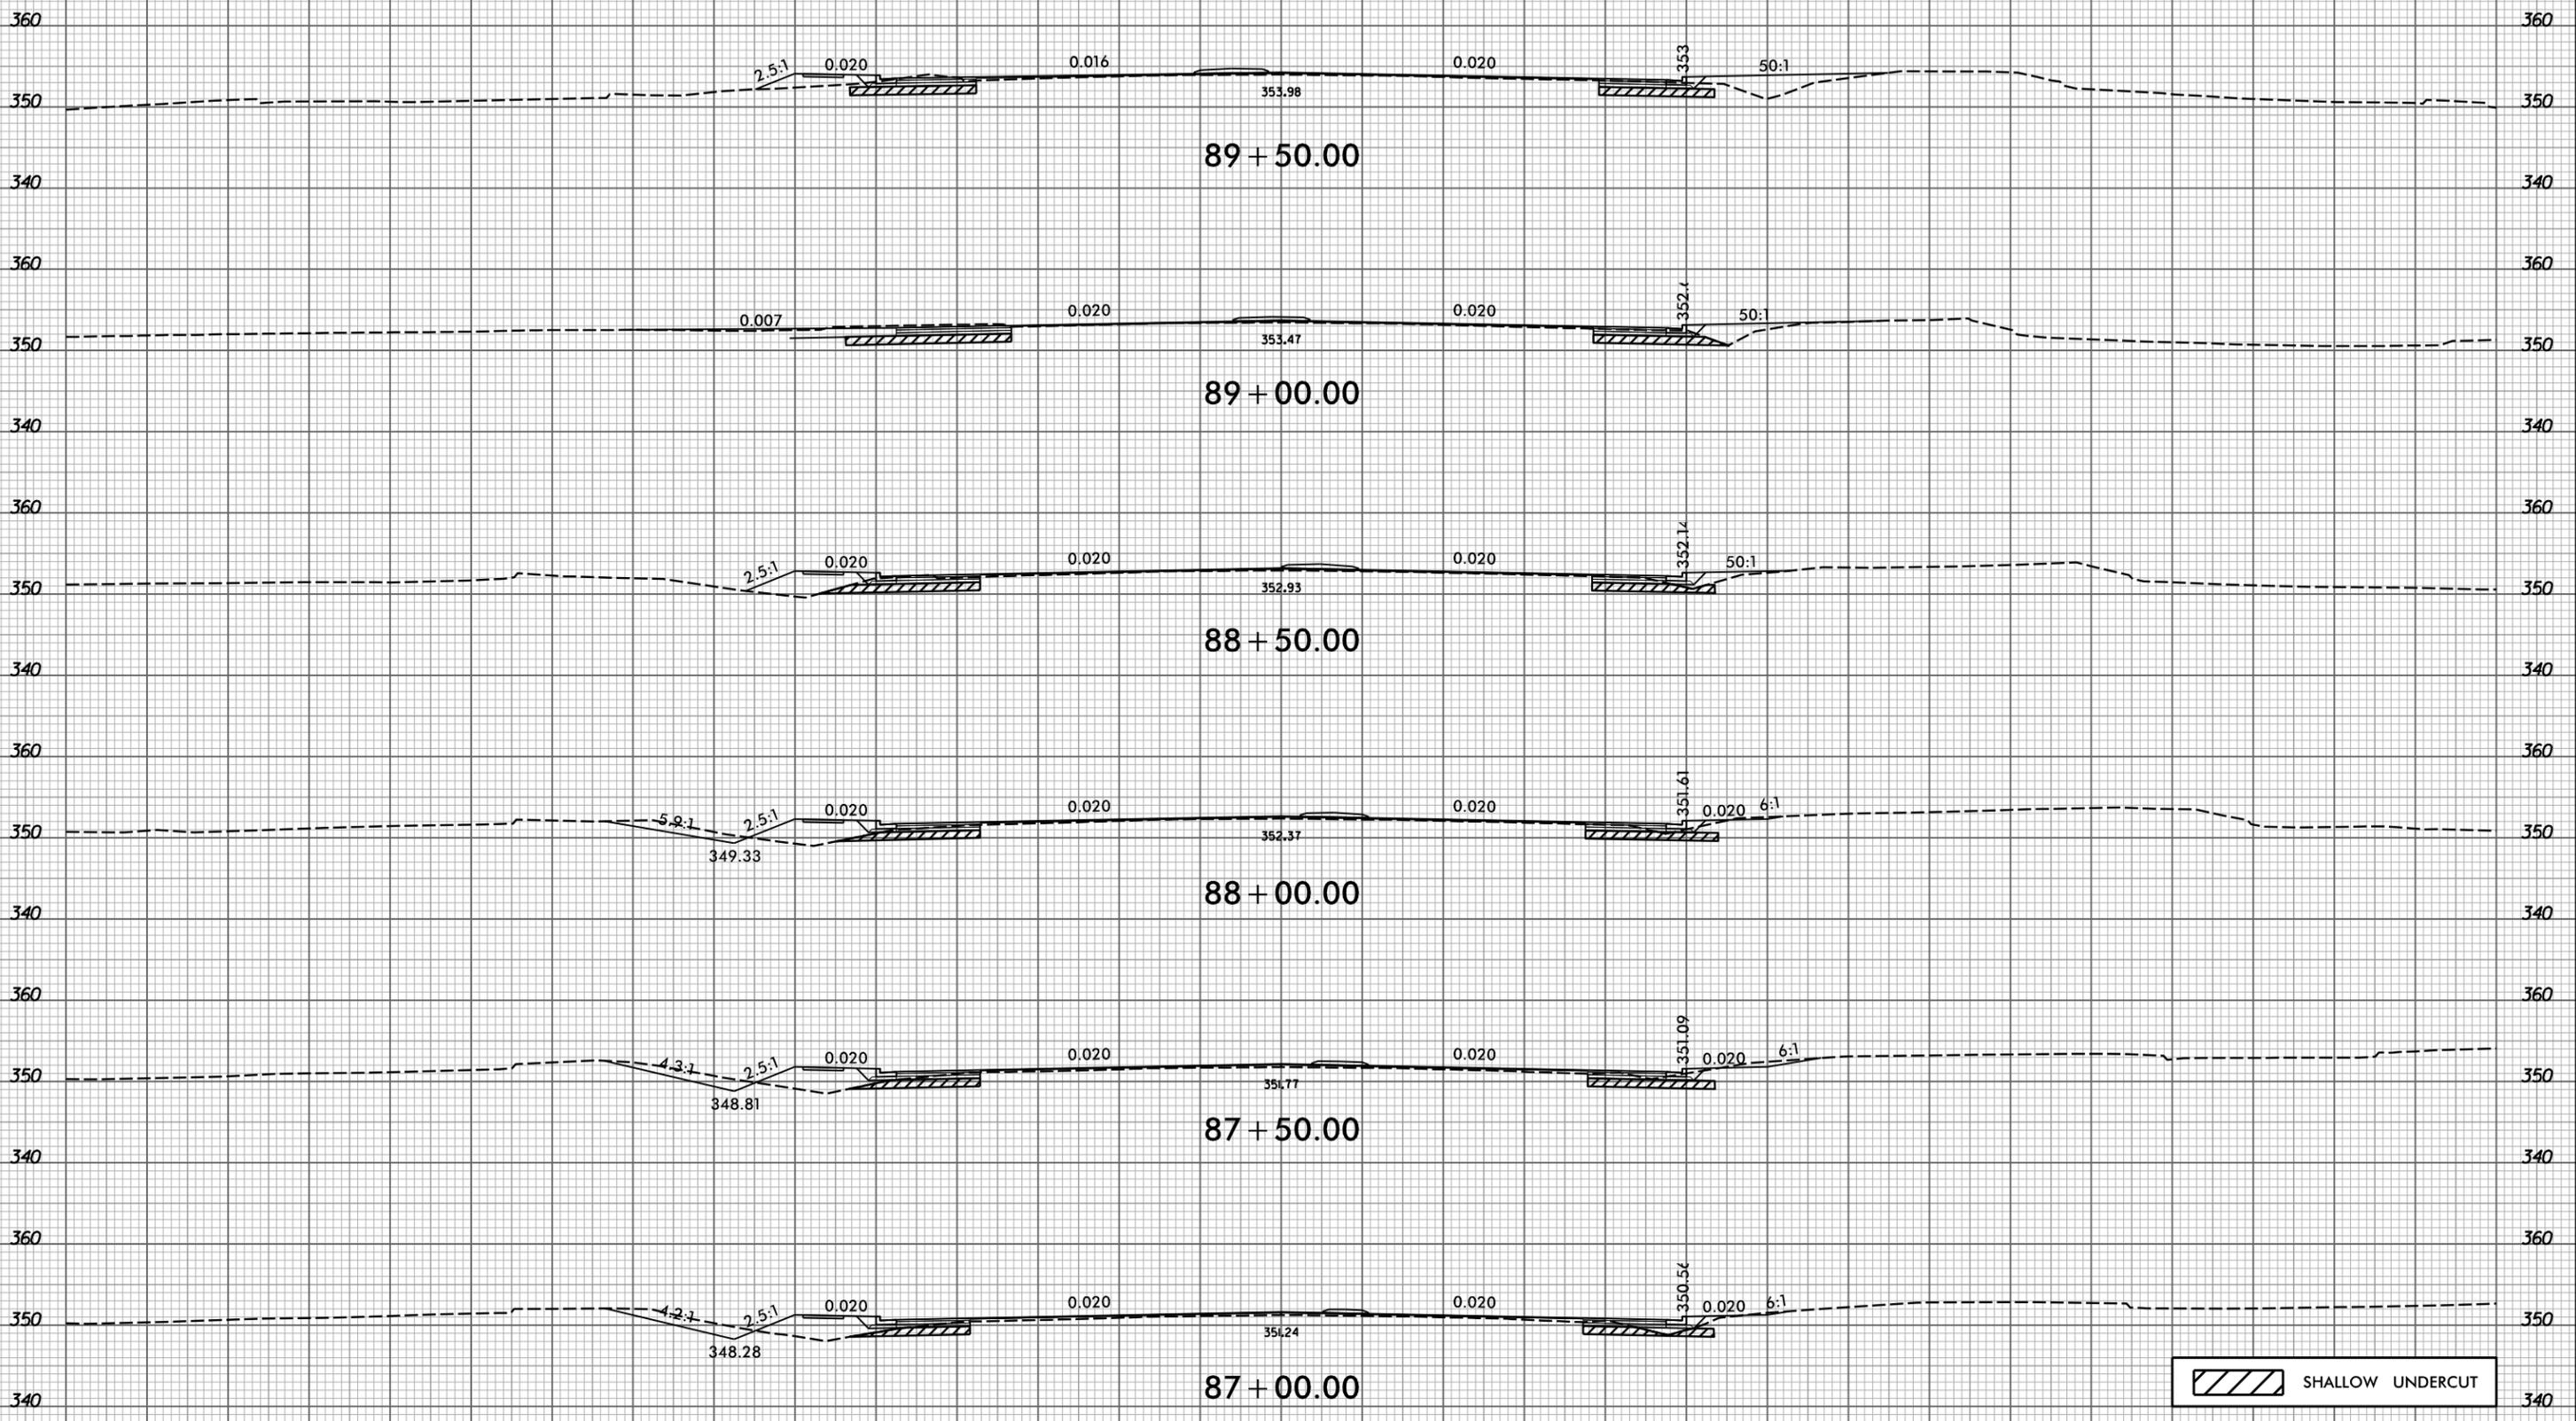

SHALLOW UNDERCUT

4/2/2025
 B:\1\aeqom-na-pw-ben-ley.com\4ECM_USA_North_Carolina\Documents\60488049-U-5302-900-CAD_GIS\910_CAD\70_NCDOT_TIP\Roadway\CorridorModeling\U5302_rdy_L_xpl.dgn