


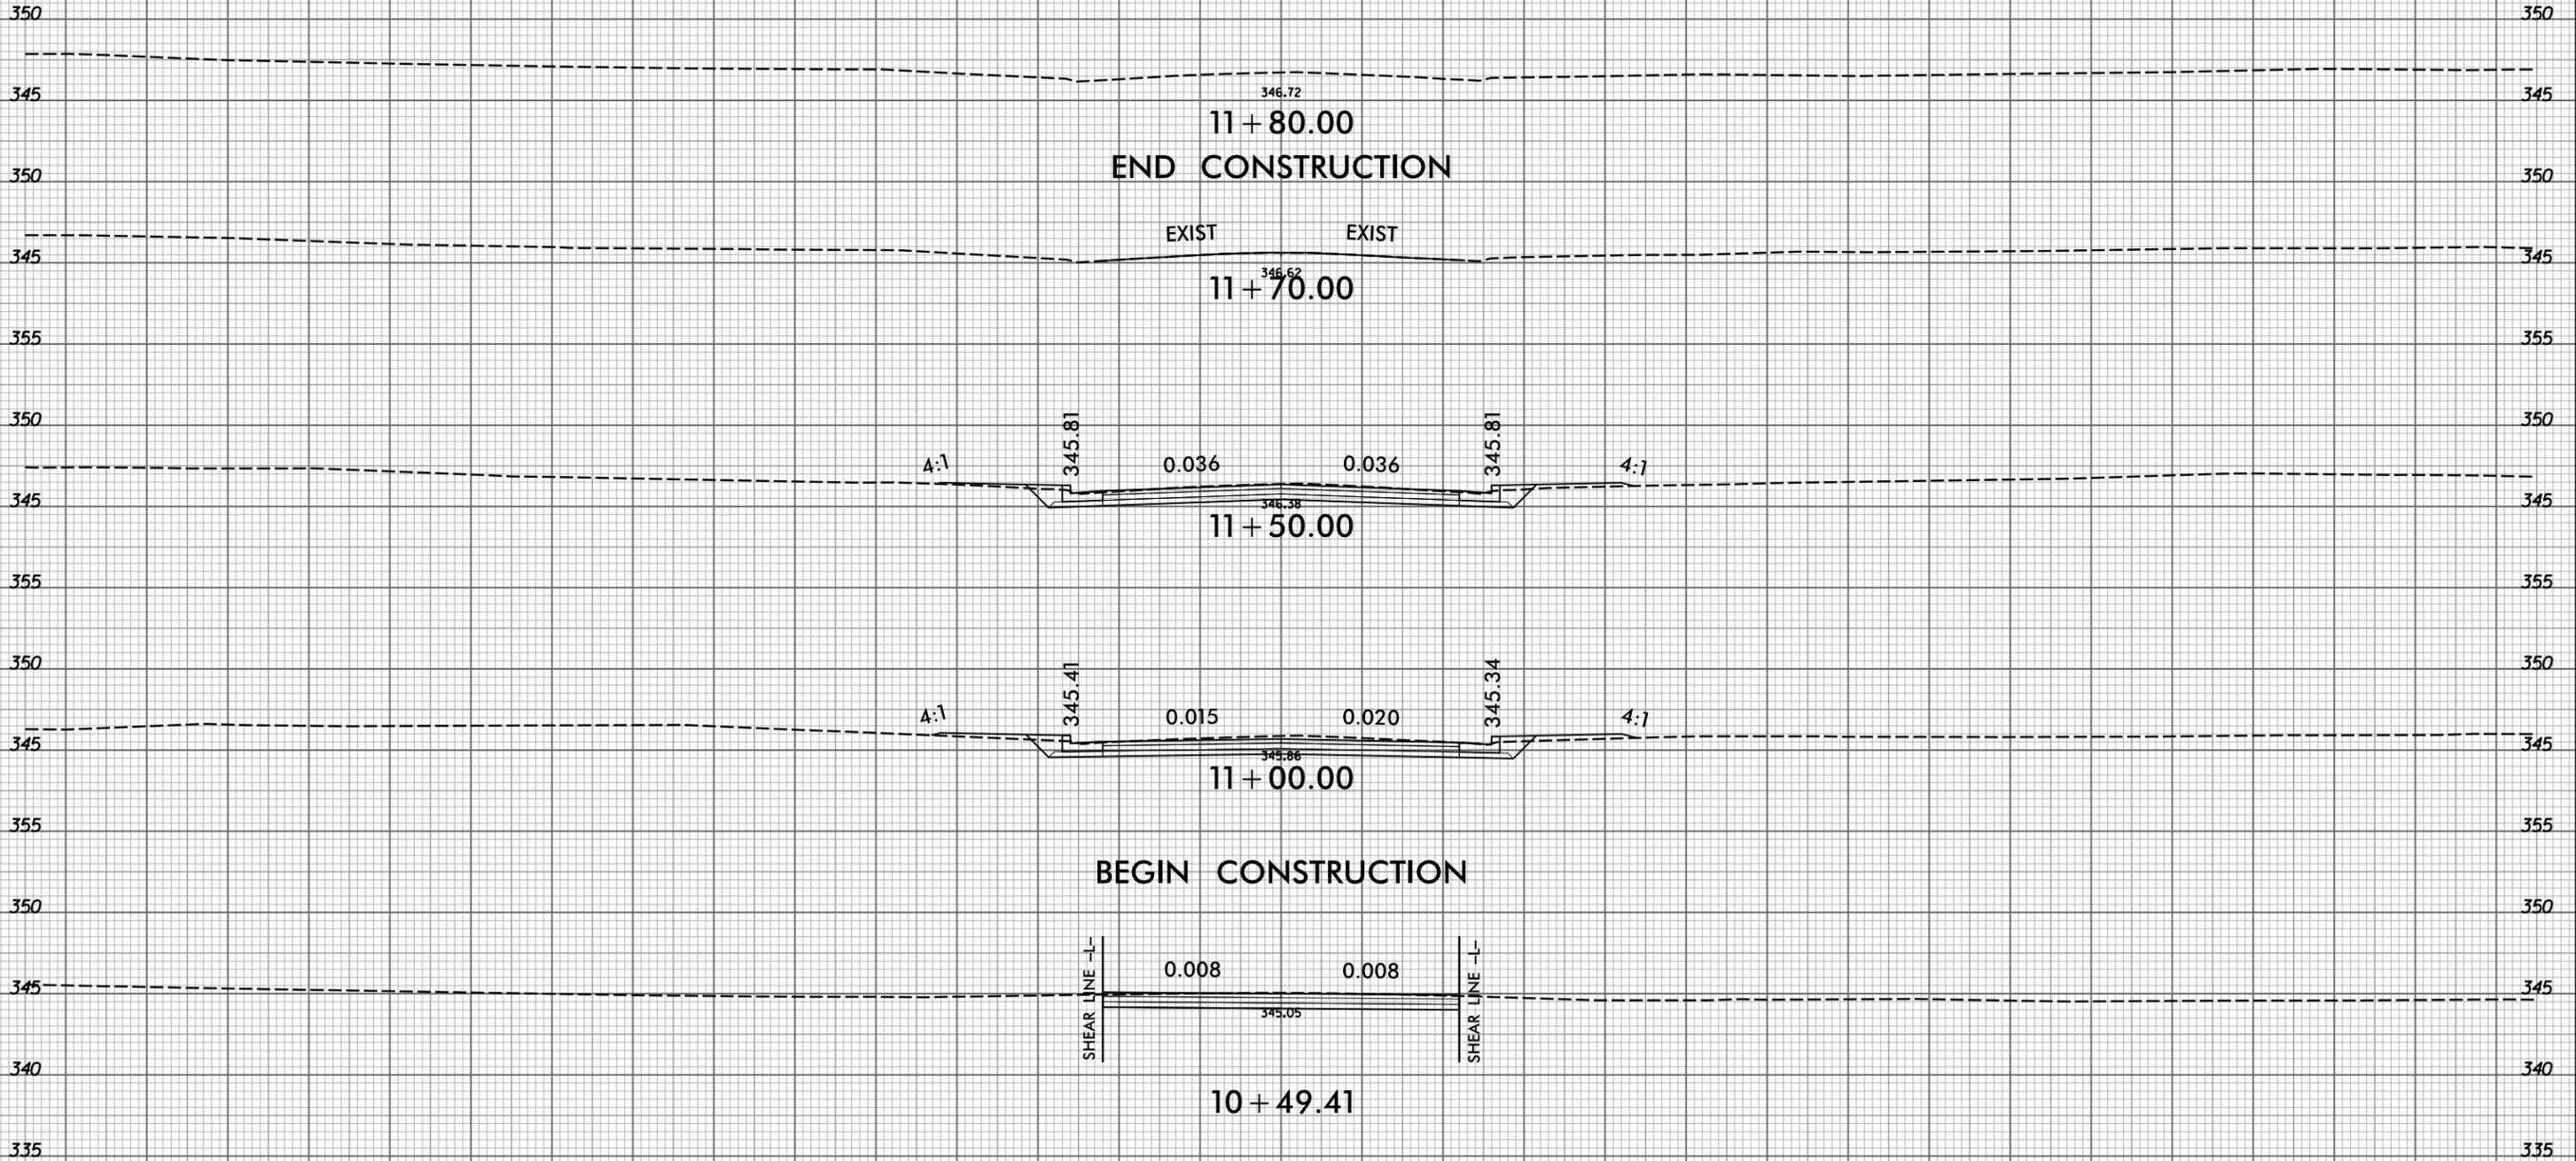

75 70 65 60 55 50 45 40 35 30 25 20 15 10 5 0 5 10 15 20 25 30 35 40 45 50 55 60 65 70 75



SHEAR LINE -L-      0.008      0.008      SHEAR LINE -L-

10 + 49.41

-Y9-

75 70 65 60 55 50 45 40 35 30 25 20 15 10 5 0 5 10 15 20 25 30 35 40 45 50 55 60 65 70 75

11/2/2025  
P:\aegom-na-pw-ben\lej.com\AECOM\_USA\_North\_Carolina\Documents\50488049-U-5302\900-CAD-DIS\910-CAD\70-NCDDOT-TIP\Roadway\Corridor-Modeling\U5302\_rdy\_xpl\_Y9.dgn