


FINAL PAVEMENT SCHEDULE

C1	1.5" S9.5C
C2	3" S9.5C
D1	4" I19.0C
E1	4" B25.0C
R1	2'-6" C&G
T	EARTH MATERIAL
U	EXISTING PAVEMENT
W	WEDGING DETAIL


NOTE: PAVEMENT EDGE SLOPES ARE 1:1 UNLESS SHOWN OTHERWISE.

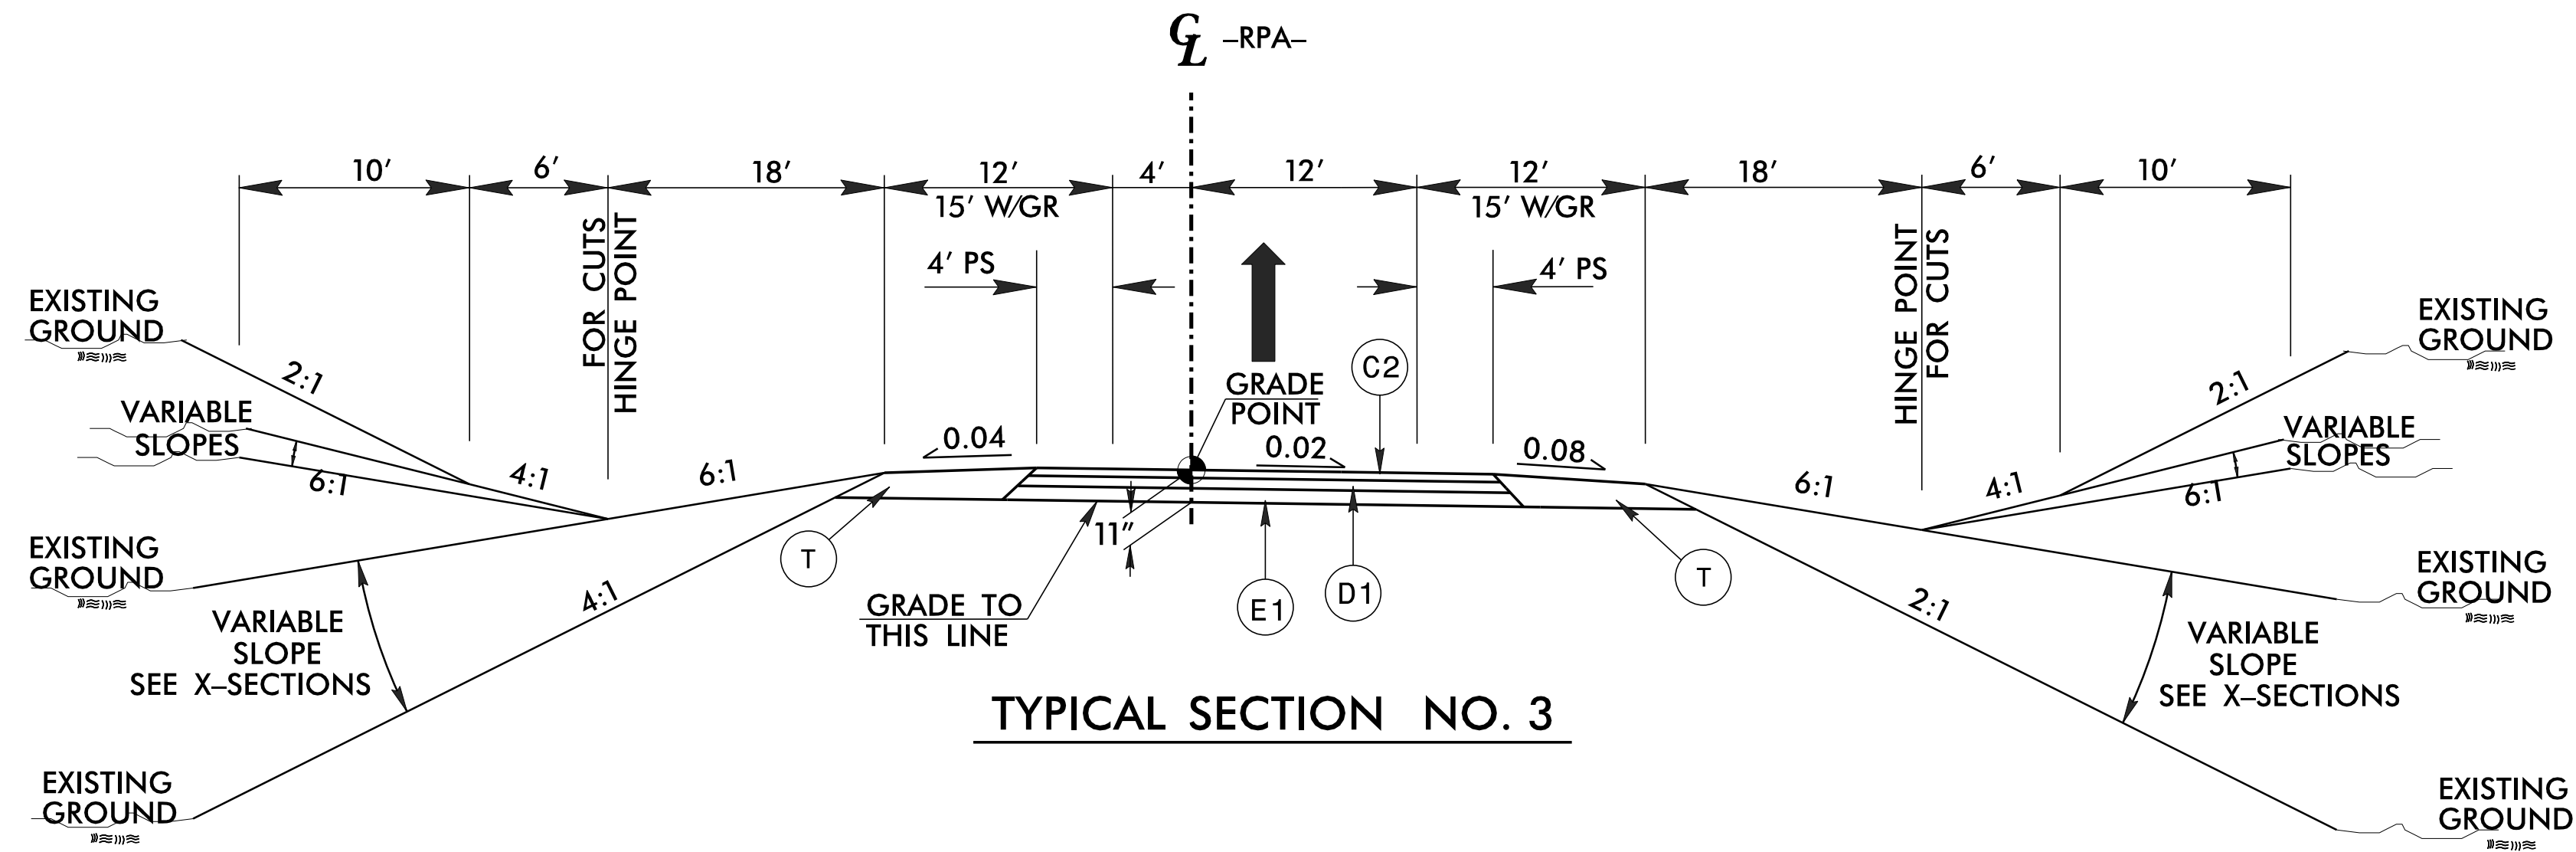

TYPICAL SECTION NO. 3

USE TYPICAL SECTION NO. 3

-RPA- STA. 12+50.00 TO STA. 15+14.96

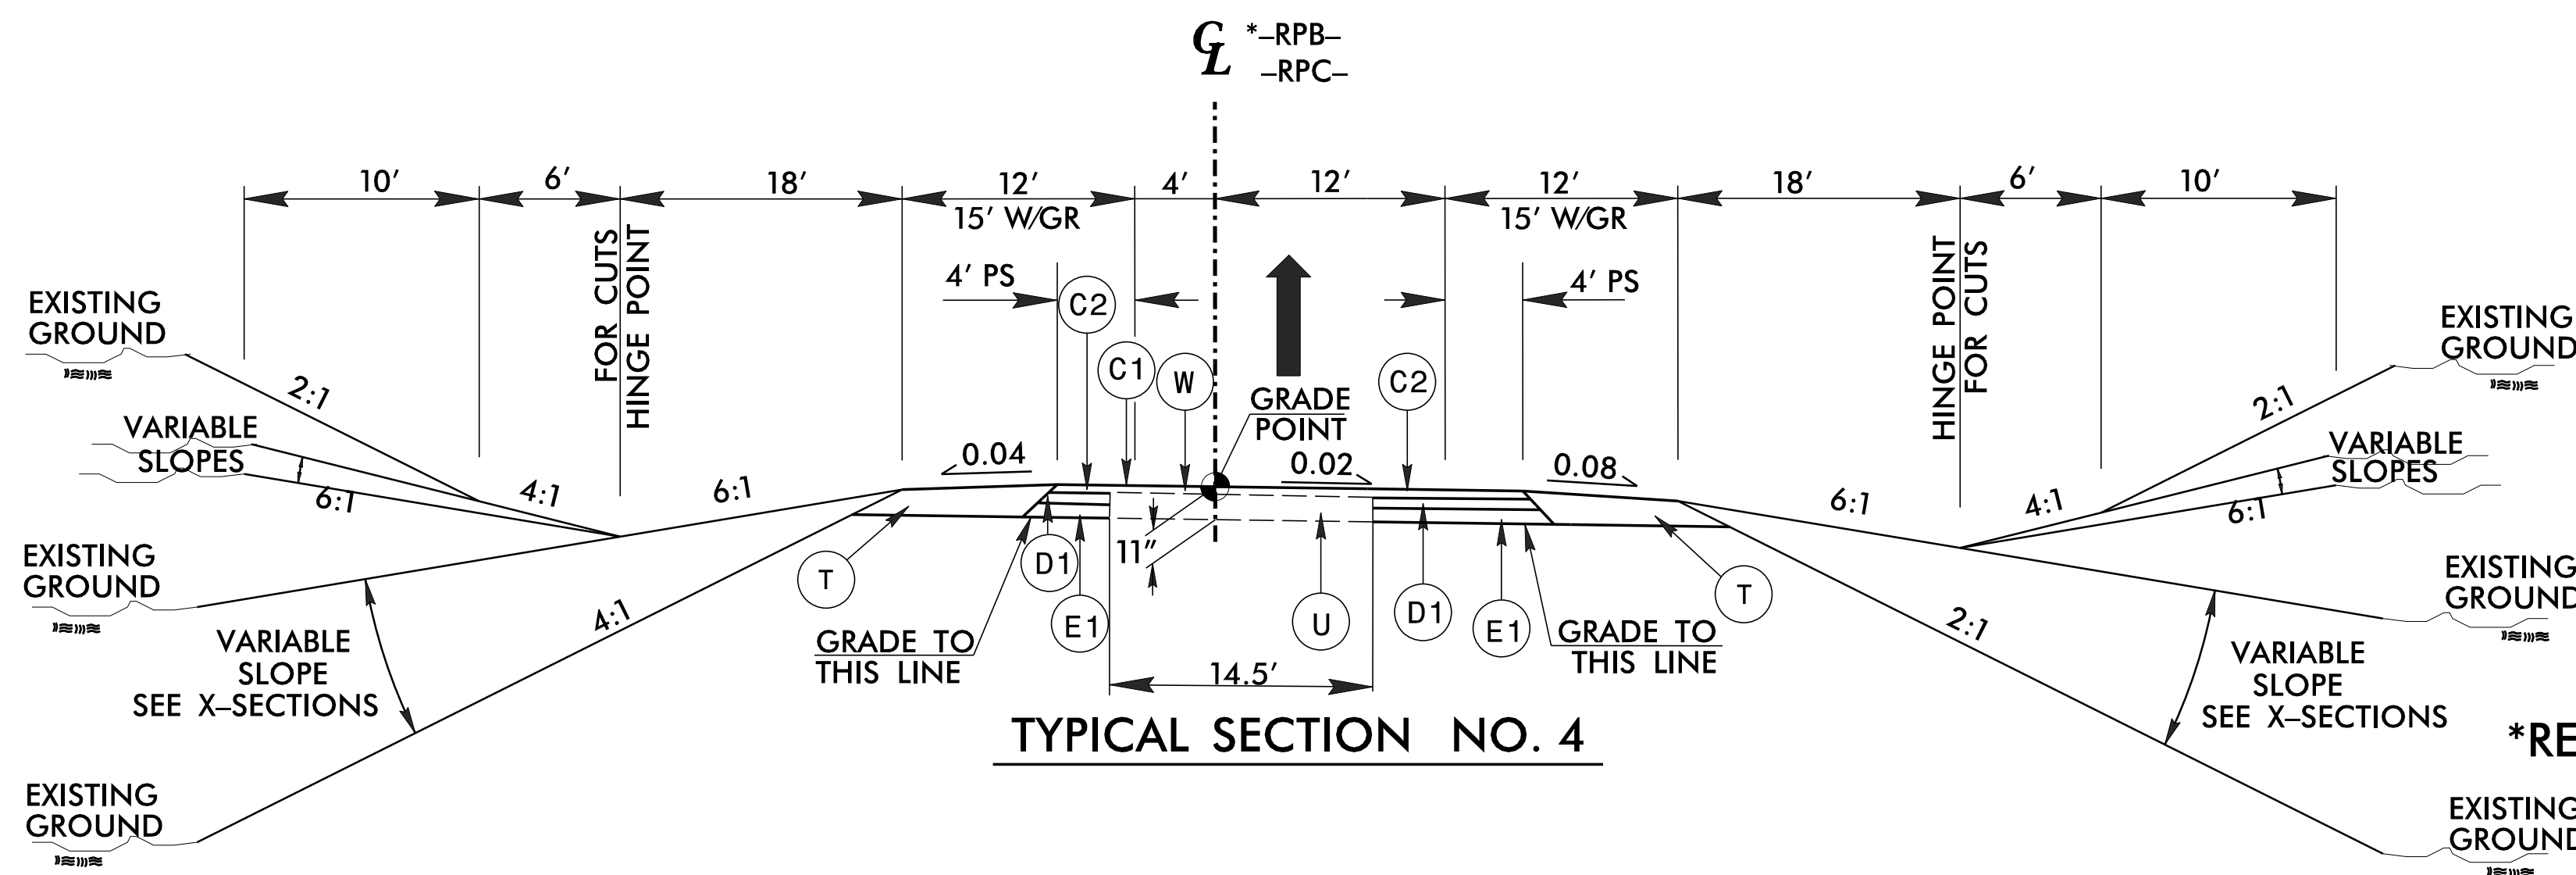


TYPICAL SECTION NO. 4

*REVERSE OF TYPICAL



USE TYPICAL SECTION NO. 4

*-RPB- STA. 13+00.00 TO STA. 14+74.02
 -RPC- STA. 13+00.00 TO STA. 13+74.94

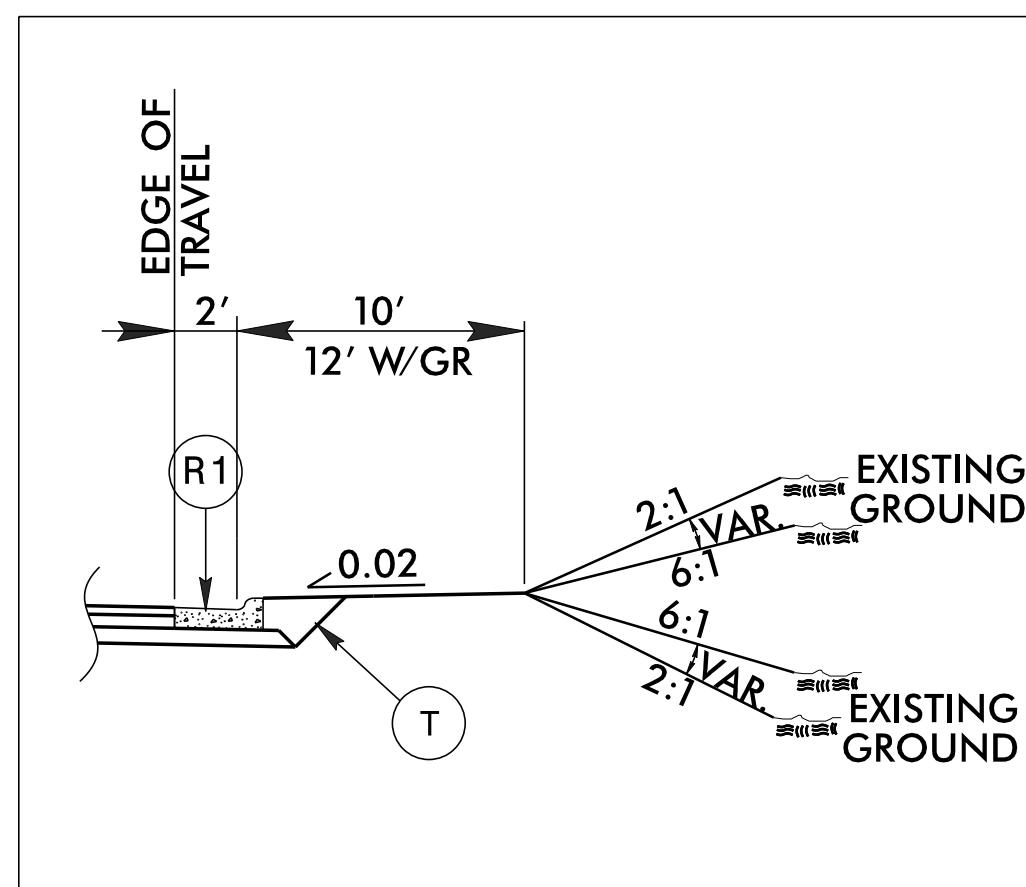

USE INSET C WITH TYPICAL SECTIONS NO. 3, NO. 4, NO. 5, AND NO. 6

- RPA- STA. 13+35.00 TO STA. 15+14.96 LT & RT
- RPB- STA. 13+70.49 TO STA. 14+74.02 LT
- LPB- STA. 13+78.20 TO STA. 14+31.37 LT
- RPC- STA. 13+00.00 TO STA. 13+74.94 LT & RT
- LPC- STA. 12+55.00 TO STA. 13+38.00 RT
- LPCA- STA. 10+78.33 TO STA. 11+97.60 RT

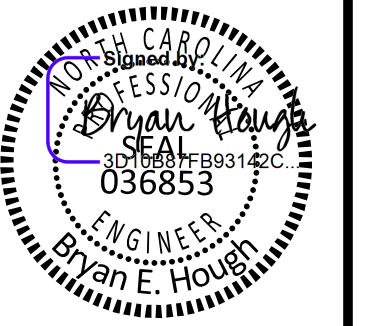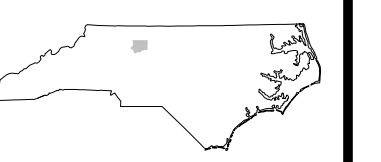

03/03/2026



03/05/2026

REVISIONS