


FINAL PAVEMENT SCHEDULE

C1	1.5" S9.5C
C2	3" S9.5C
D1	4" I19.0C
E1	4" B25.0C
R1	2'-6" C&G
T	EARTH MATERIAL
U	EXISTING PAVEMENT
W	WEDGING DETAIL


NOTE: PAVEMENT EDGE SLOPES ARE 1:1 UNLESS SHOWN OTHERWISE.

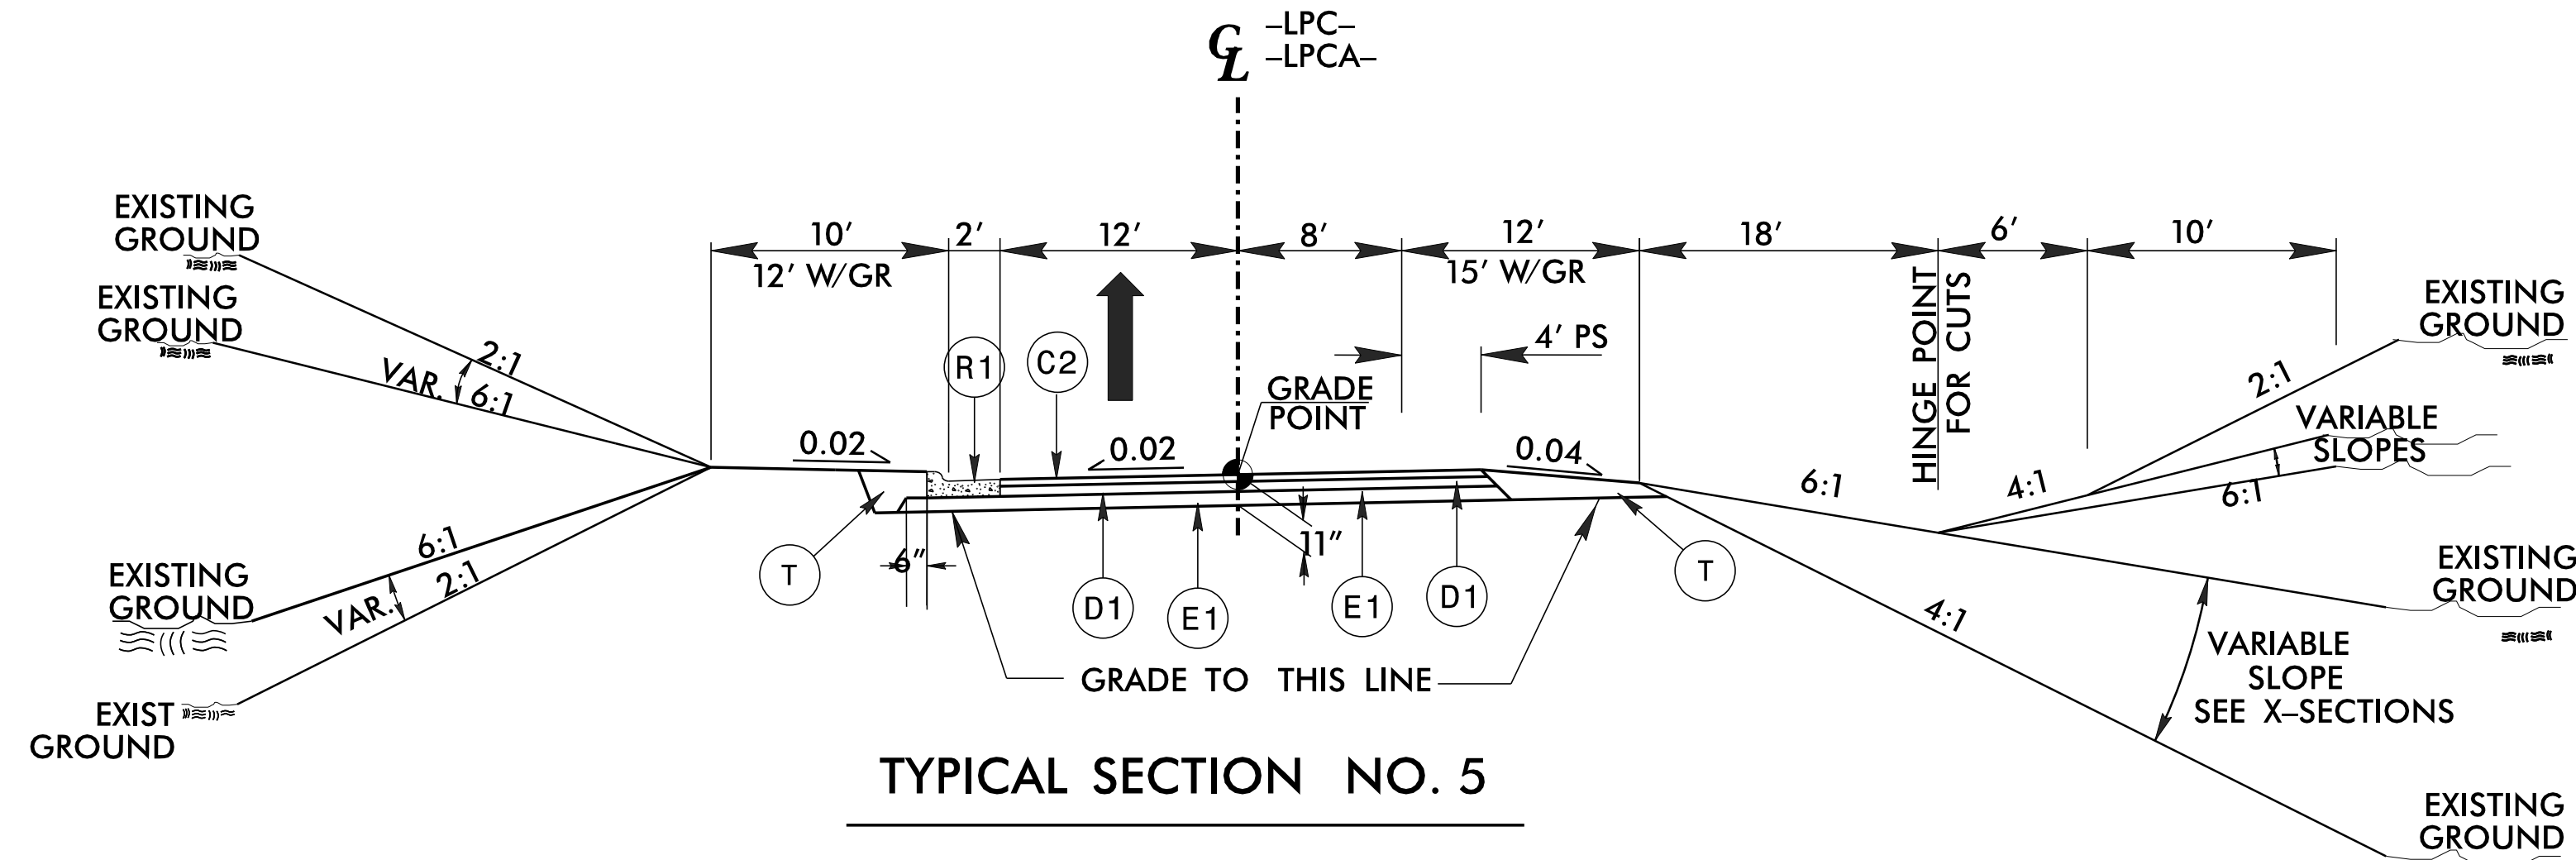

TYPICAL SECTION NO. 5

USE TYPICAL SECTION NO. 5

-LPC- STA. 12+75.00 TO STA. 13+38.00  
 -LPCA- STA. 10+80.00 TO STA. 11+96.13


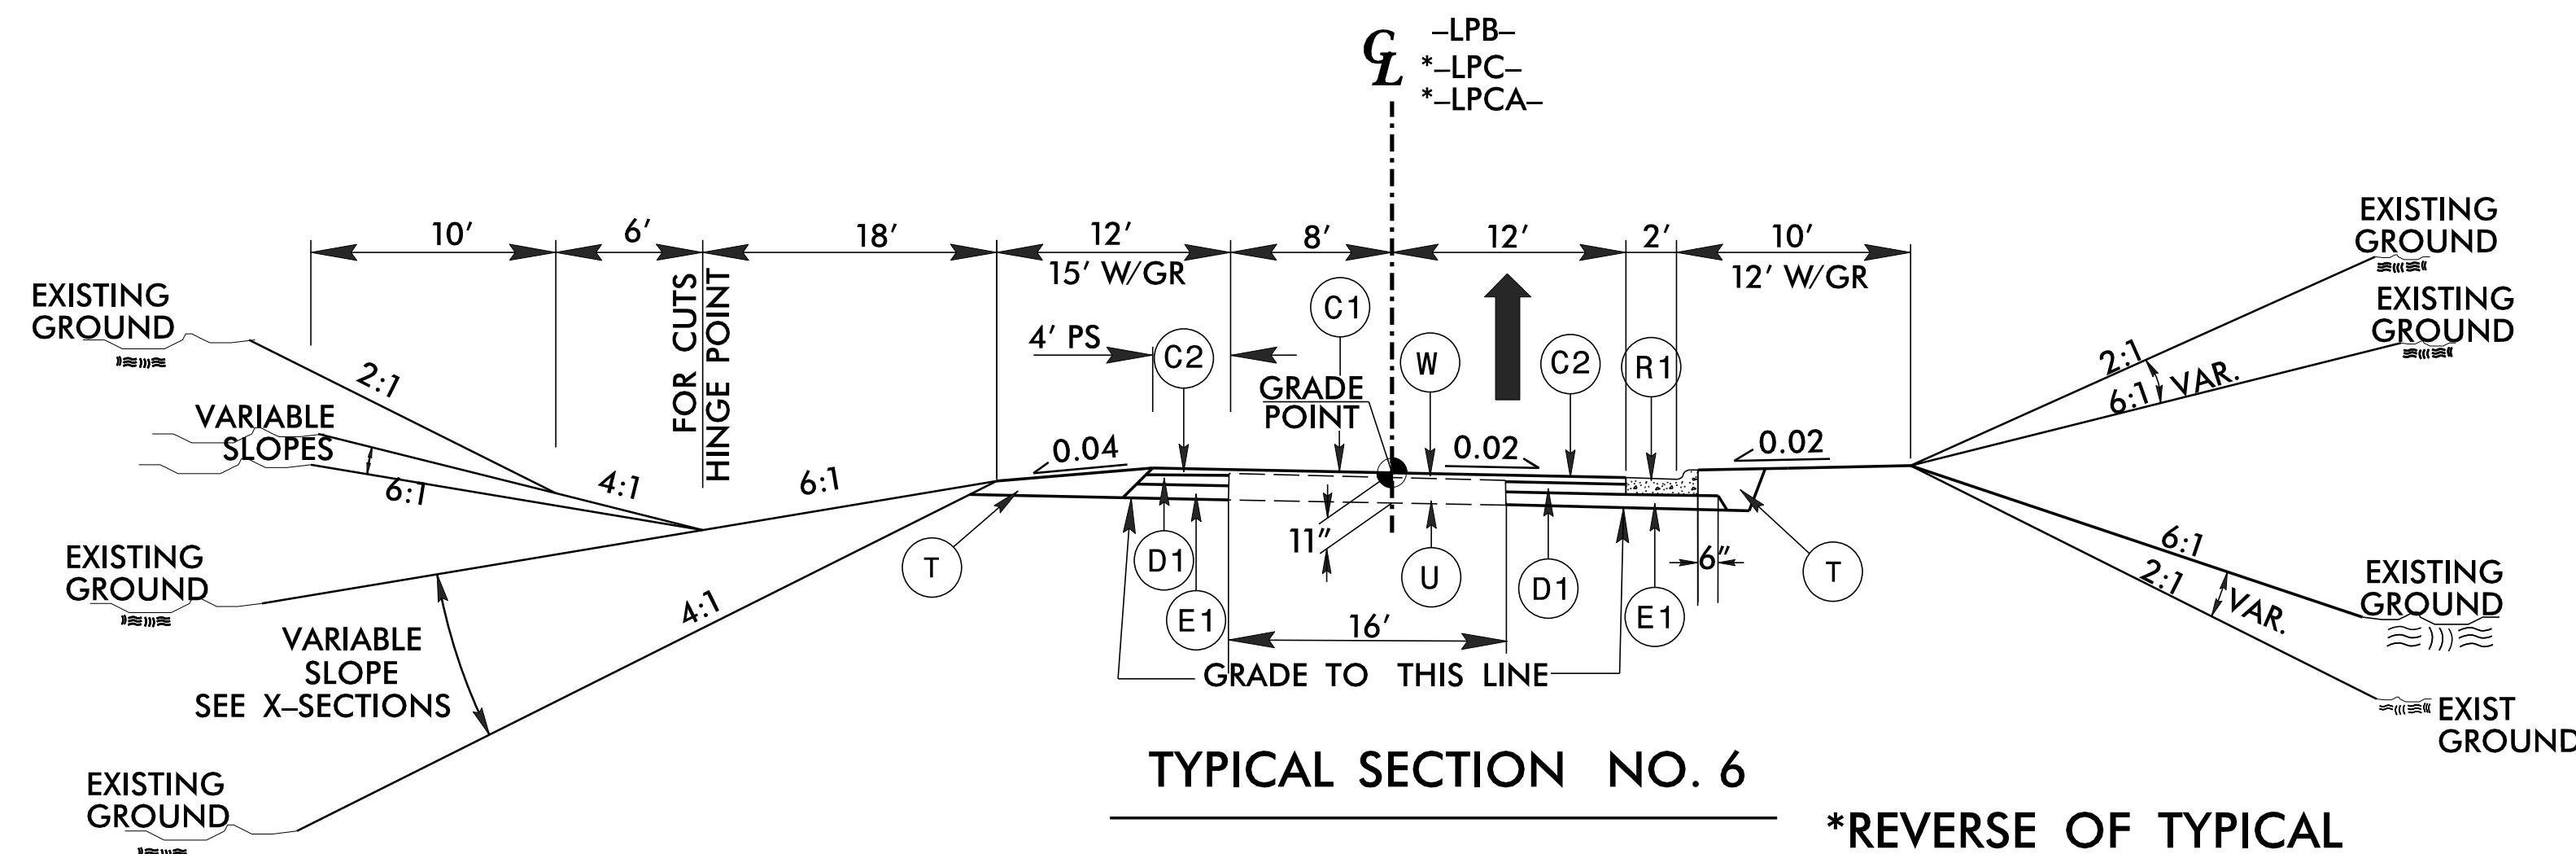


TYPICAL SECTION NO. 6

\*REVERSE OF TYPICAL

USE TYPICAL SECTION NO. 6

-LPB- STA. 13+00.00 TO STA. 14+31.37  
 \*-LPC- STA. 11+45.00 TO STA. 12+75.00  
 \*-LPCA- STA. 10+69.61 TO STA. 10+80.00

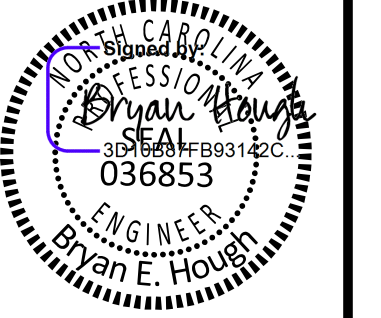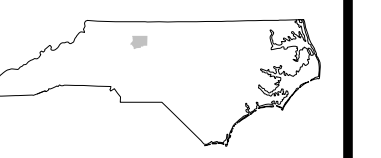

REVISIONS