



INTERSECTION DETAIL
-L- AND -RPC-, -LPC-, -LPCA-

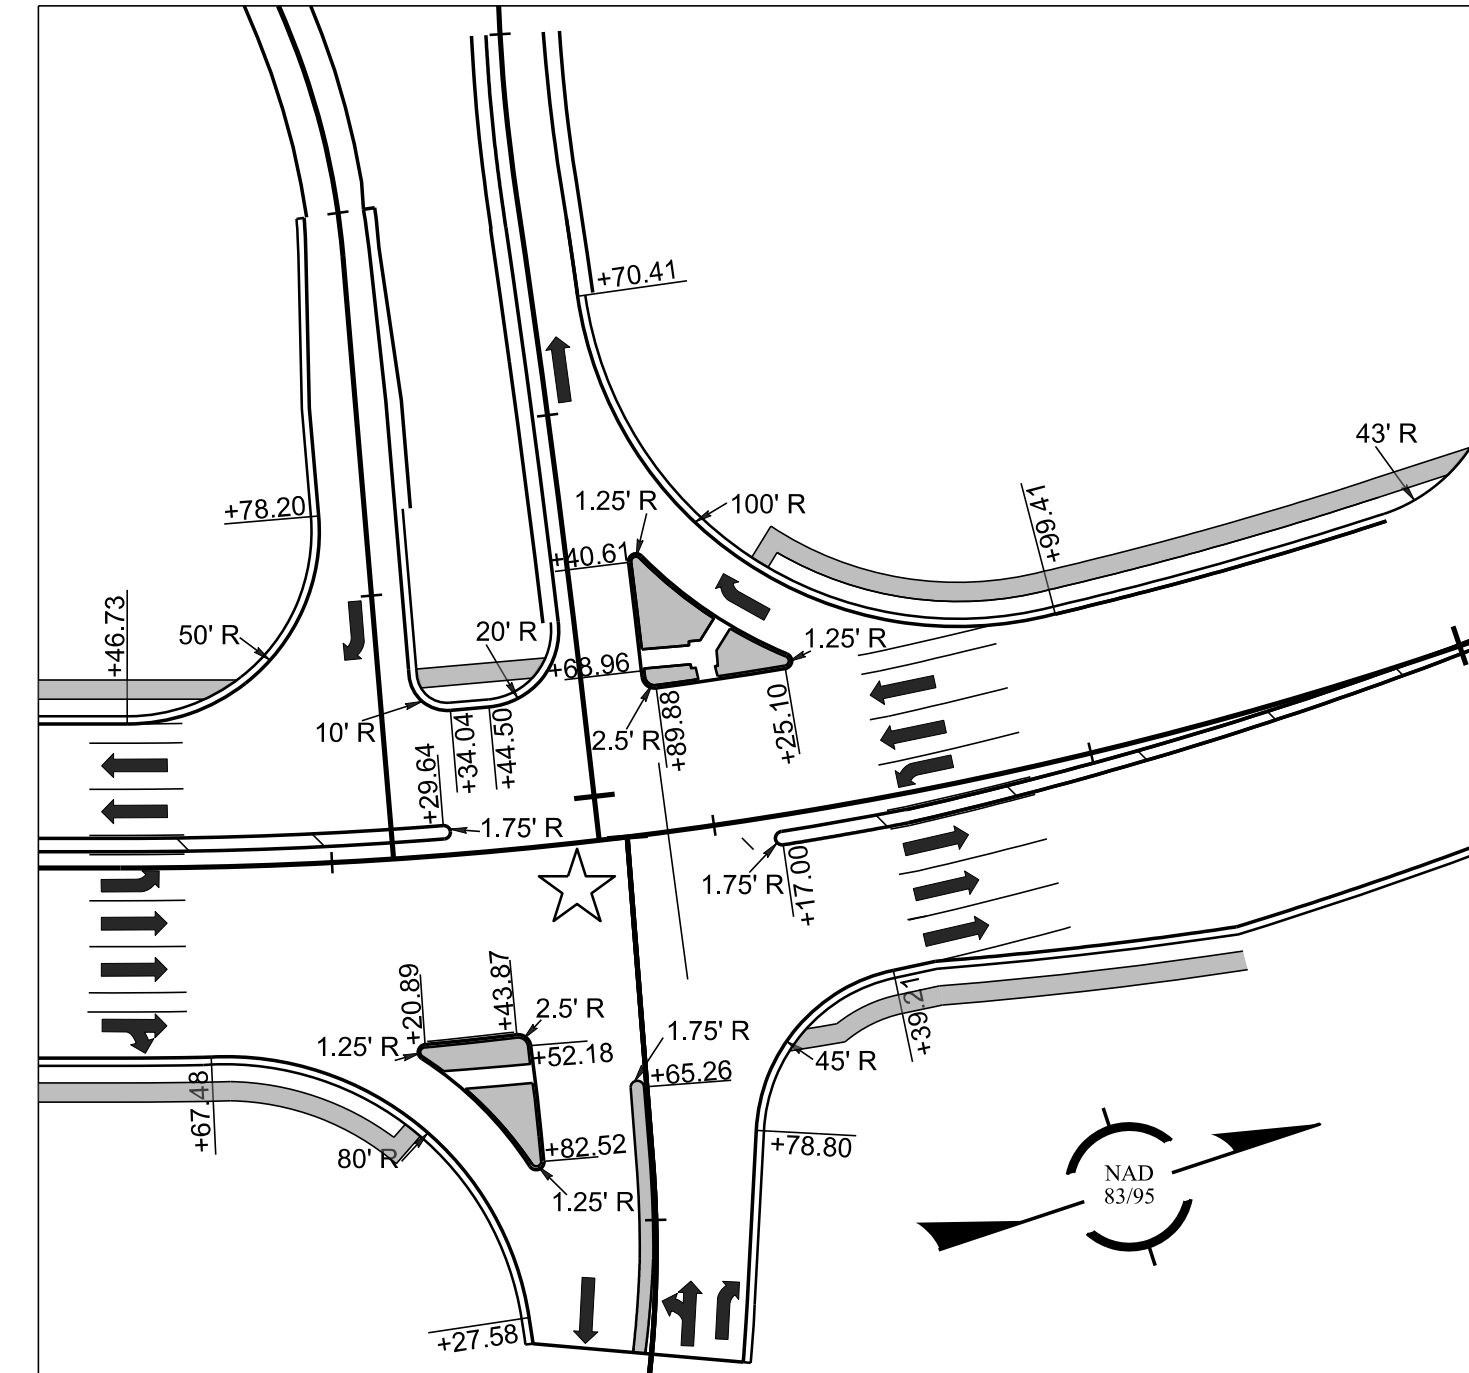

INTERSECTION DETAIL
-L- AND -RPB-, -LPB-, -Y3-

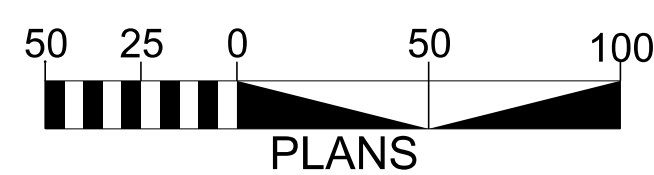

REVISIONS