
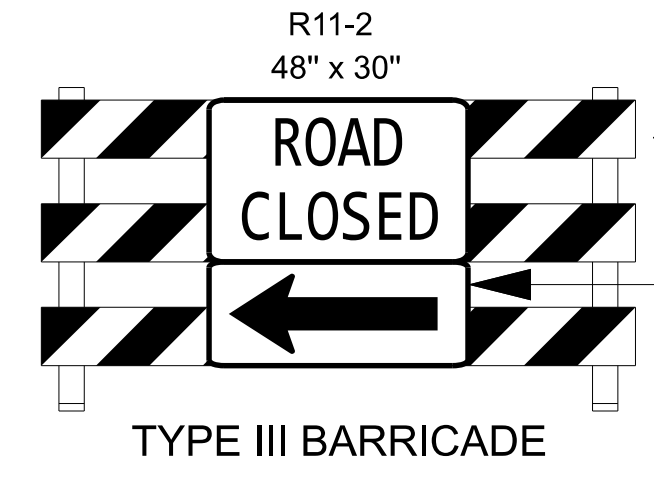
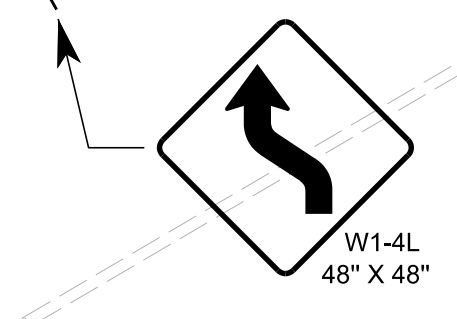



MATCHLINE TMP-4.2

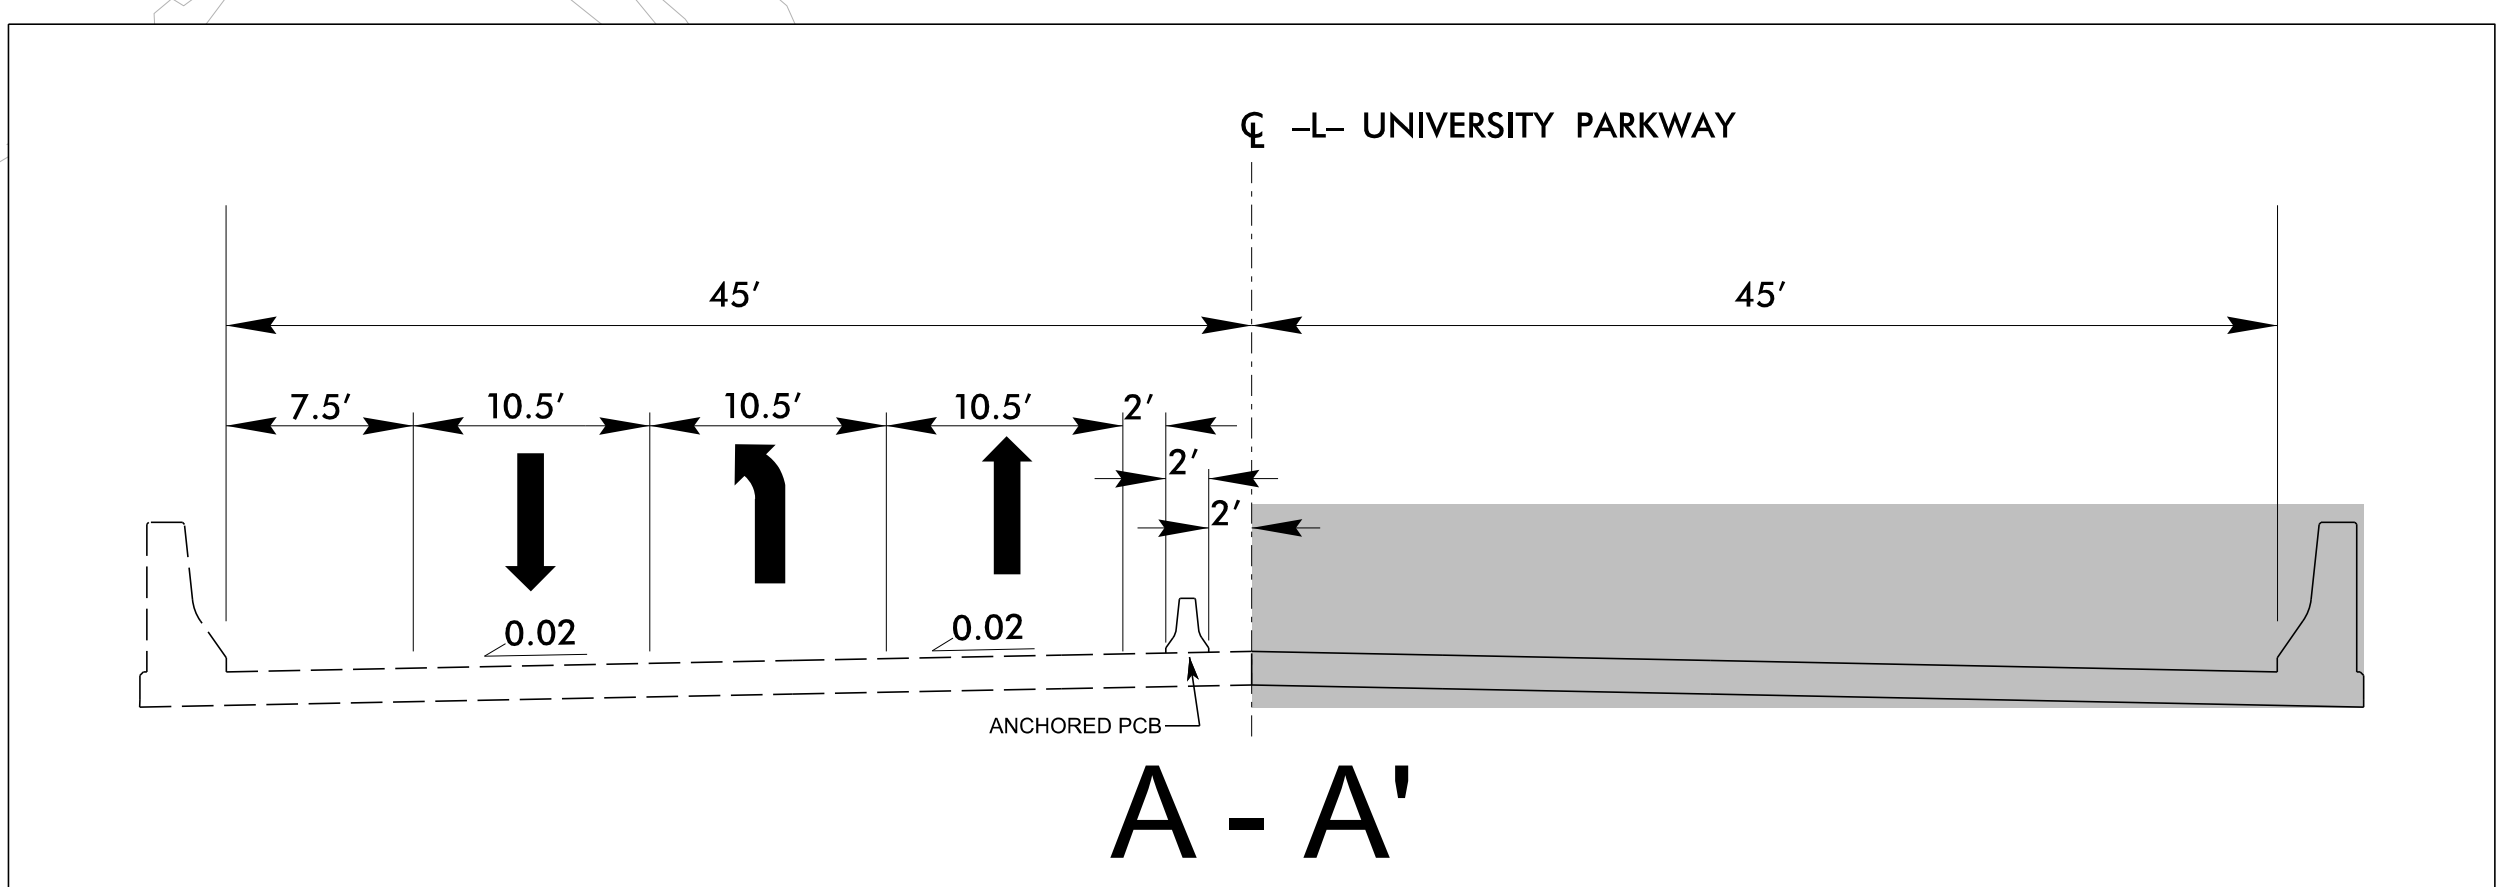

APPROVED: *Kenneth C. Thomwell Jr., P.E.*
 DATE: 03/06/2026

SEAL

**DOCUMENT NOT CONSIDERED FINAL
UNLESS ALL SIGNATURES COMPLETED**

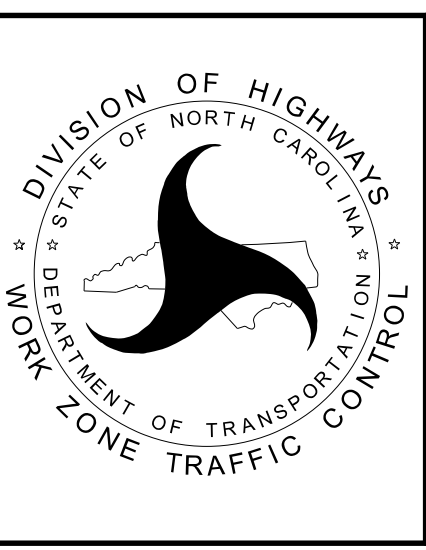

**PHASE 2, STEP 1 (1)
DETAILS**

2/11/2026
pw:/ncdot-pw.bentley.com:ncdot-pw-01/Documents/Division_09/BR-0168/Work Zone Traffic Control/BR-0168-TC-TMP-04.1-Phase 2 Step 1 (1)
User:jdbeaver1

1" = 50'