

NEW UNDERGROUND  
SPLICE ENCLOSURE  
(SE-ITS1)

WEST OF MILL CREEK

LEGEND  
X = FUSION SPLICE  
E = EXISTING SPLICE  
C = CAP IN TRAY


COLOR CODE  
TIA/EIA 598-A

(1) BLUE	(7) RED
(2) ORANGE	(8) BLACK
(3) GREEN	(9) YELLOW
(4) BROWN	(10) VIOLET
(5) SLATE	(11) ROSE
(6) WHITE	(12) AQUA

EXPRESS = EXPRESS ALL FIBERS/  
BUFFER TUBES

BUFFER SPLICE = SPLICE ALL FIBERS/  
BUFFER TUBES

Notes:  
Unused fibers left coiled and stored in splice tray.  
Unused Buffer Tubes left coiled and stored in splice tray.

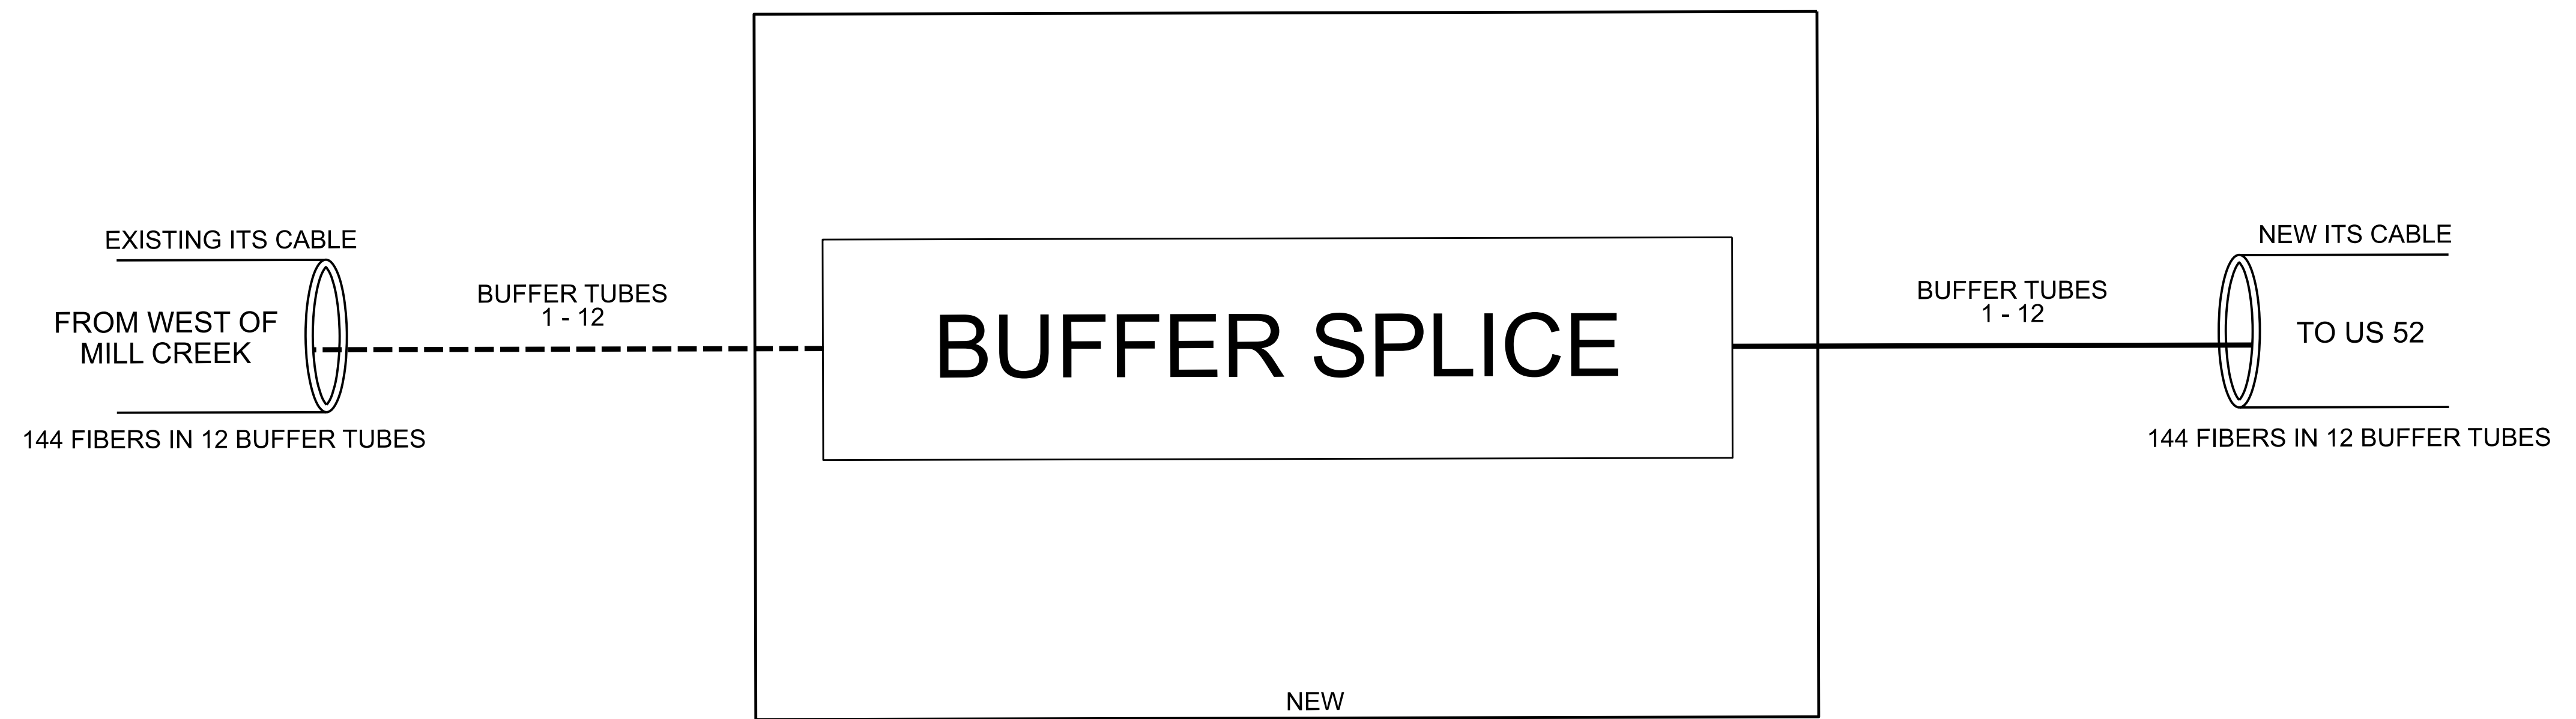

# PHASE 1

DOCUMENT NOT CONSIDERED FINAL  
UNLESS ALL SIGNATURES COMPLETED

<p>750 N. Greenfield Pkwy., Garner, NC 27529</p>	<p>University Parkway ITS Splicing Detail</p>		<p>SEAL</p>							
	<p>Division 9 Forsyth County Winston-Salem</p> <p>PLAN DATE: FEBRUARY 2026 REVIEWED BY: N. DOMINGUEZ, PE</p> <p>PREPARED BY: L.E. NEAL</p>	<p>REVISIONS</p> <table border="1"> <tr> <th>NO.</th> <th>DESCRIPTION</th> <th>INIT.</th> <th>DATE</th> </tr> <tr> <td> </td> <td> </td> <td> </td> <td> </td> </tr> </table>		NO.	DESCRIPTION	INIT.	DATE			
NO.	DESCRIPTION	INIT.	DATE							
<p>SCALE: 0 N/A</p>	<p>02/13/2026</p>									