
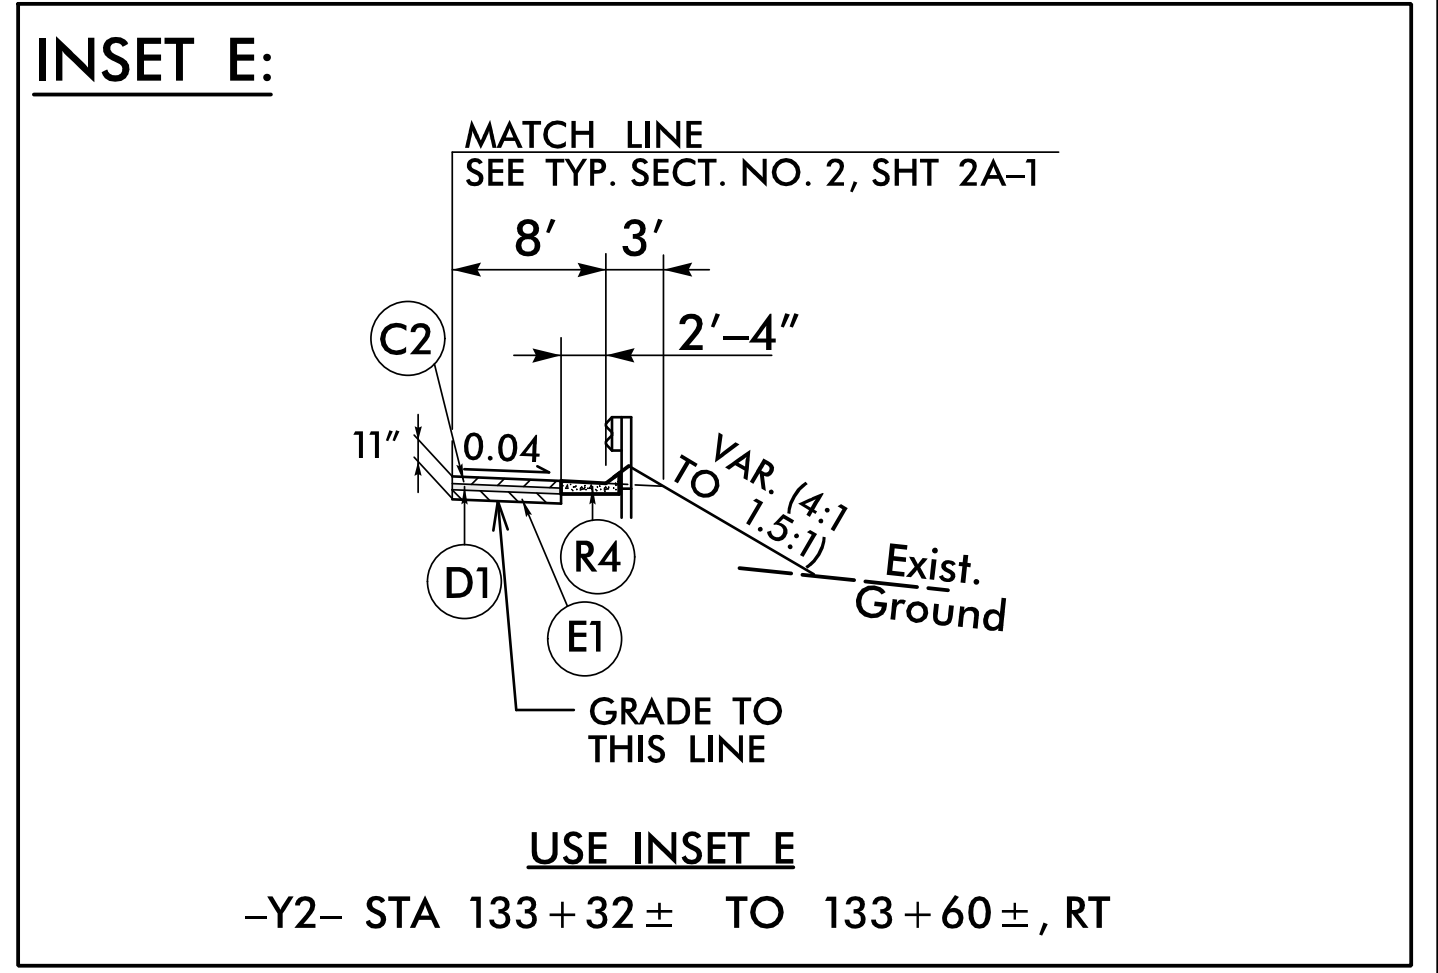
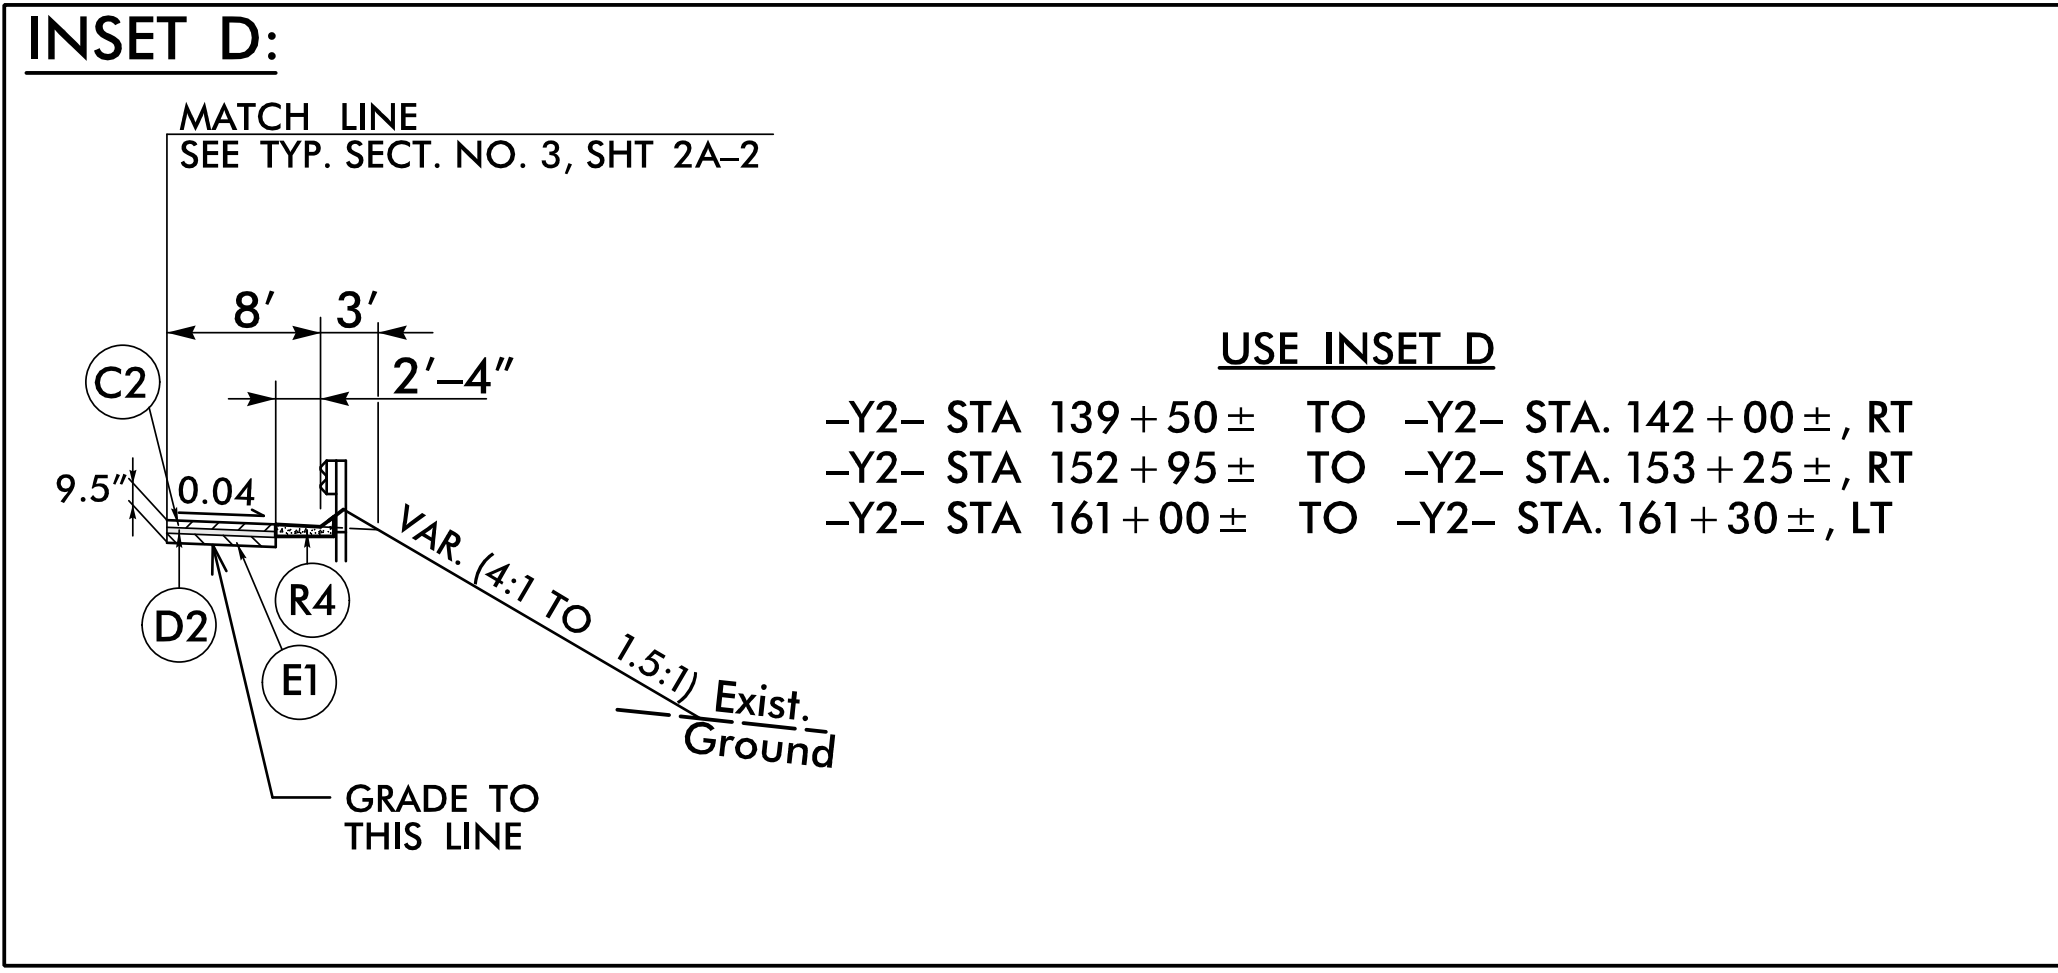
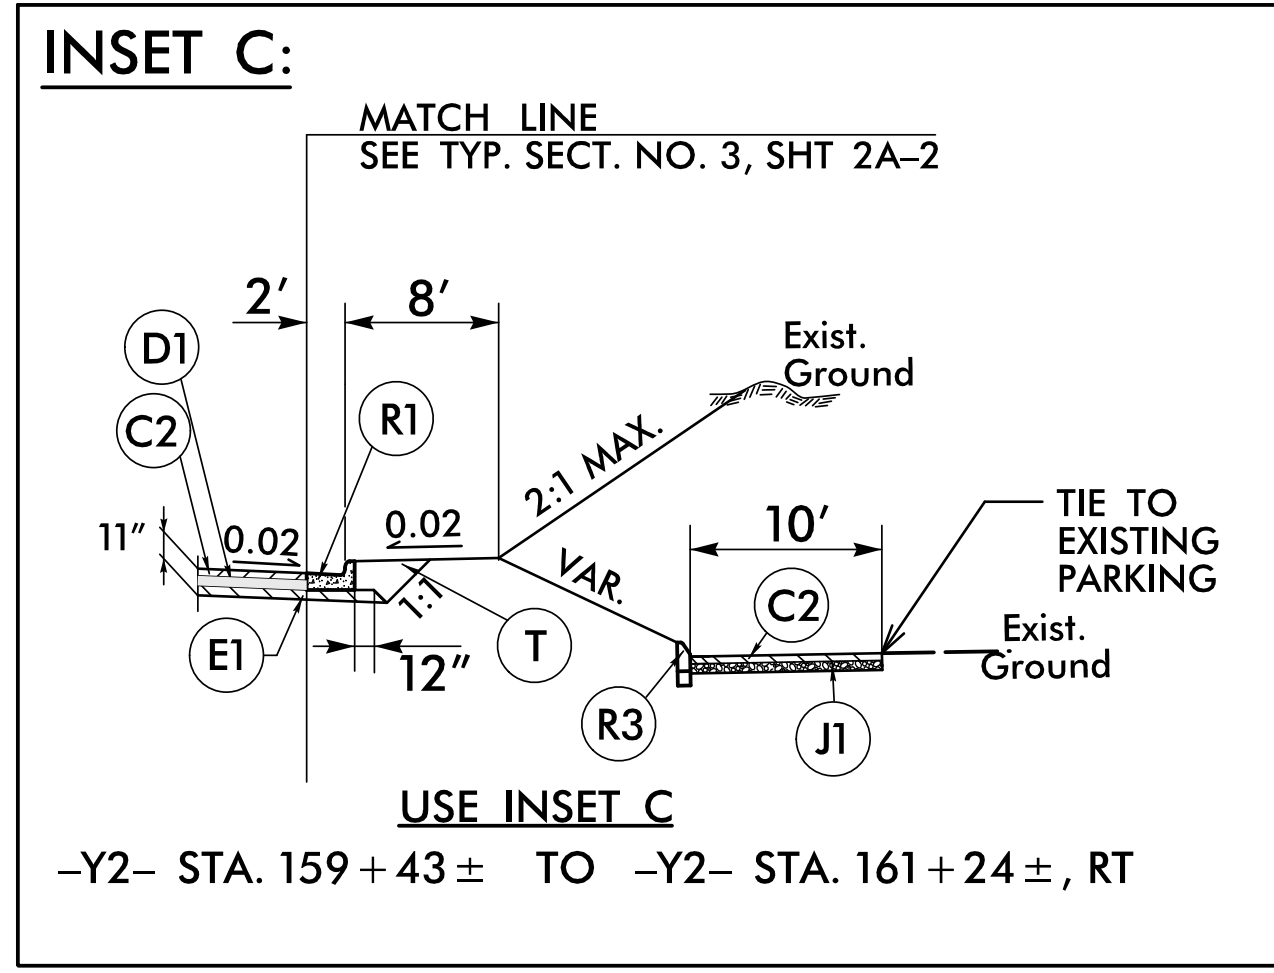
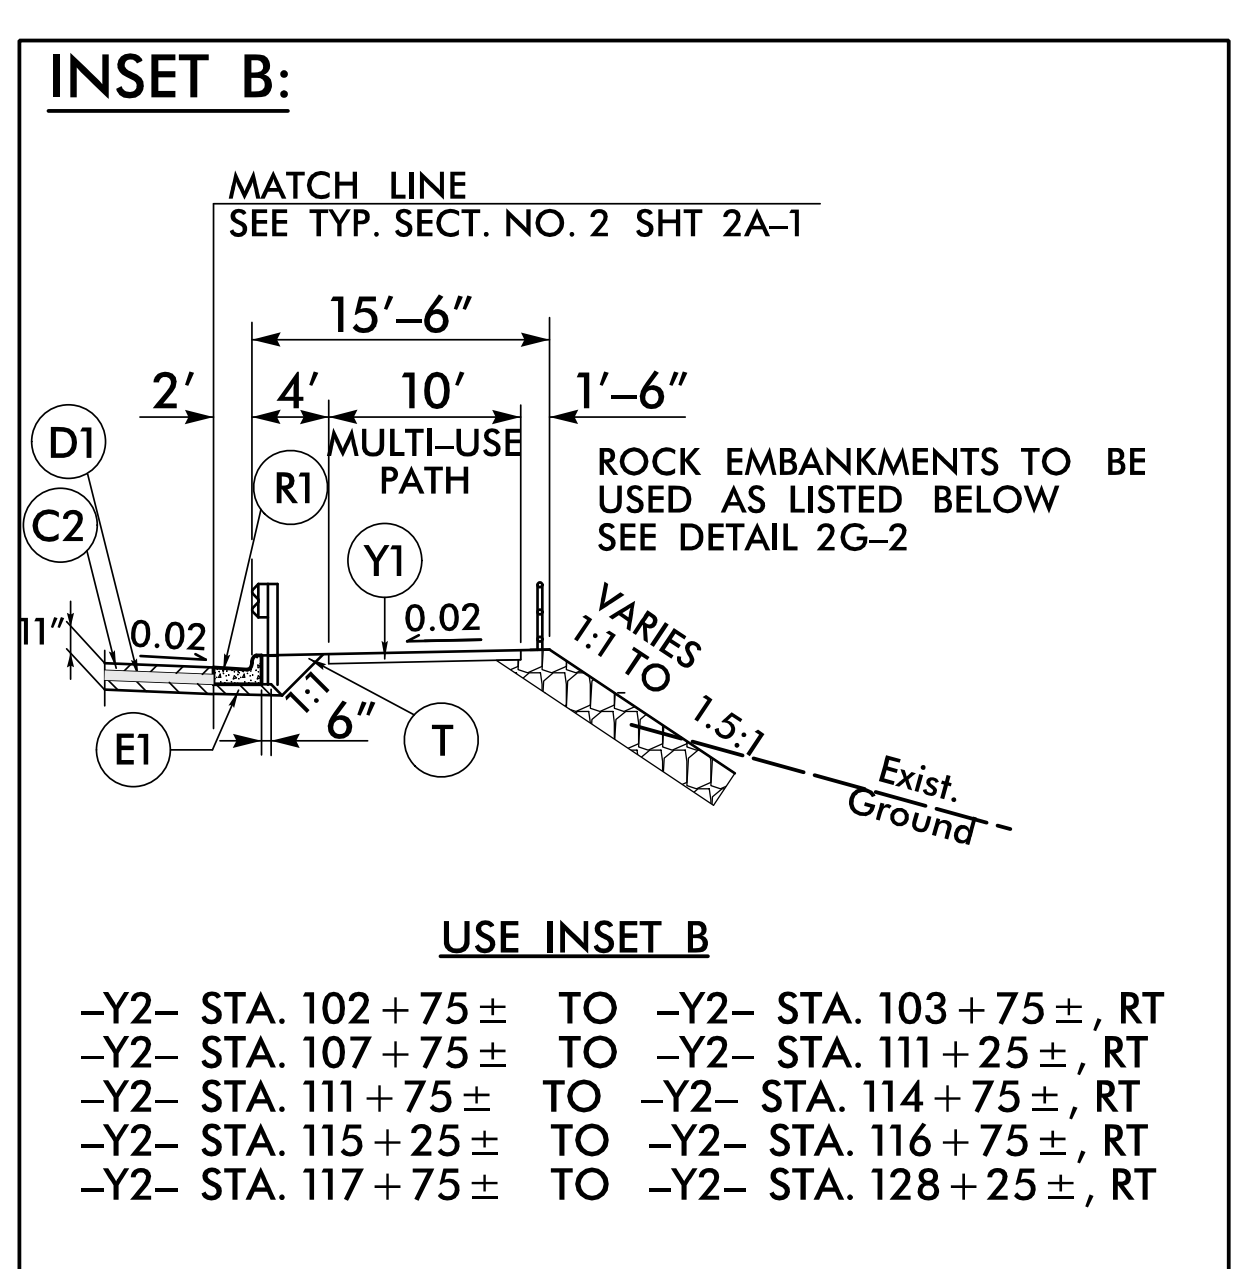


6/2/2019

PAVEMENT SCHEDULE	
C2	3" S9.5C
D1	4" I19.0C
D2	2 1/2" I19.0C
E1	4" B25.0C
J1	6" ABC
R1	2'-6" C&G
R3	8" X 12" CONCRETE CURB
R4	SHOULDER BERM GUTTER
T	EARTH MATERIAL
Y1	4" CONC MULTI-USE PATH

PAVEMENT EDGE SLOPES ARE 1:1 UNLESS SHOWN OTHERWISE. SEE SHEET 2A-1 FOR DETAILED PAVEMENT SCHEDULE.

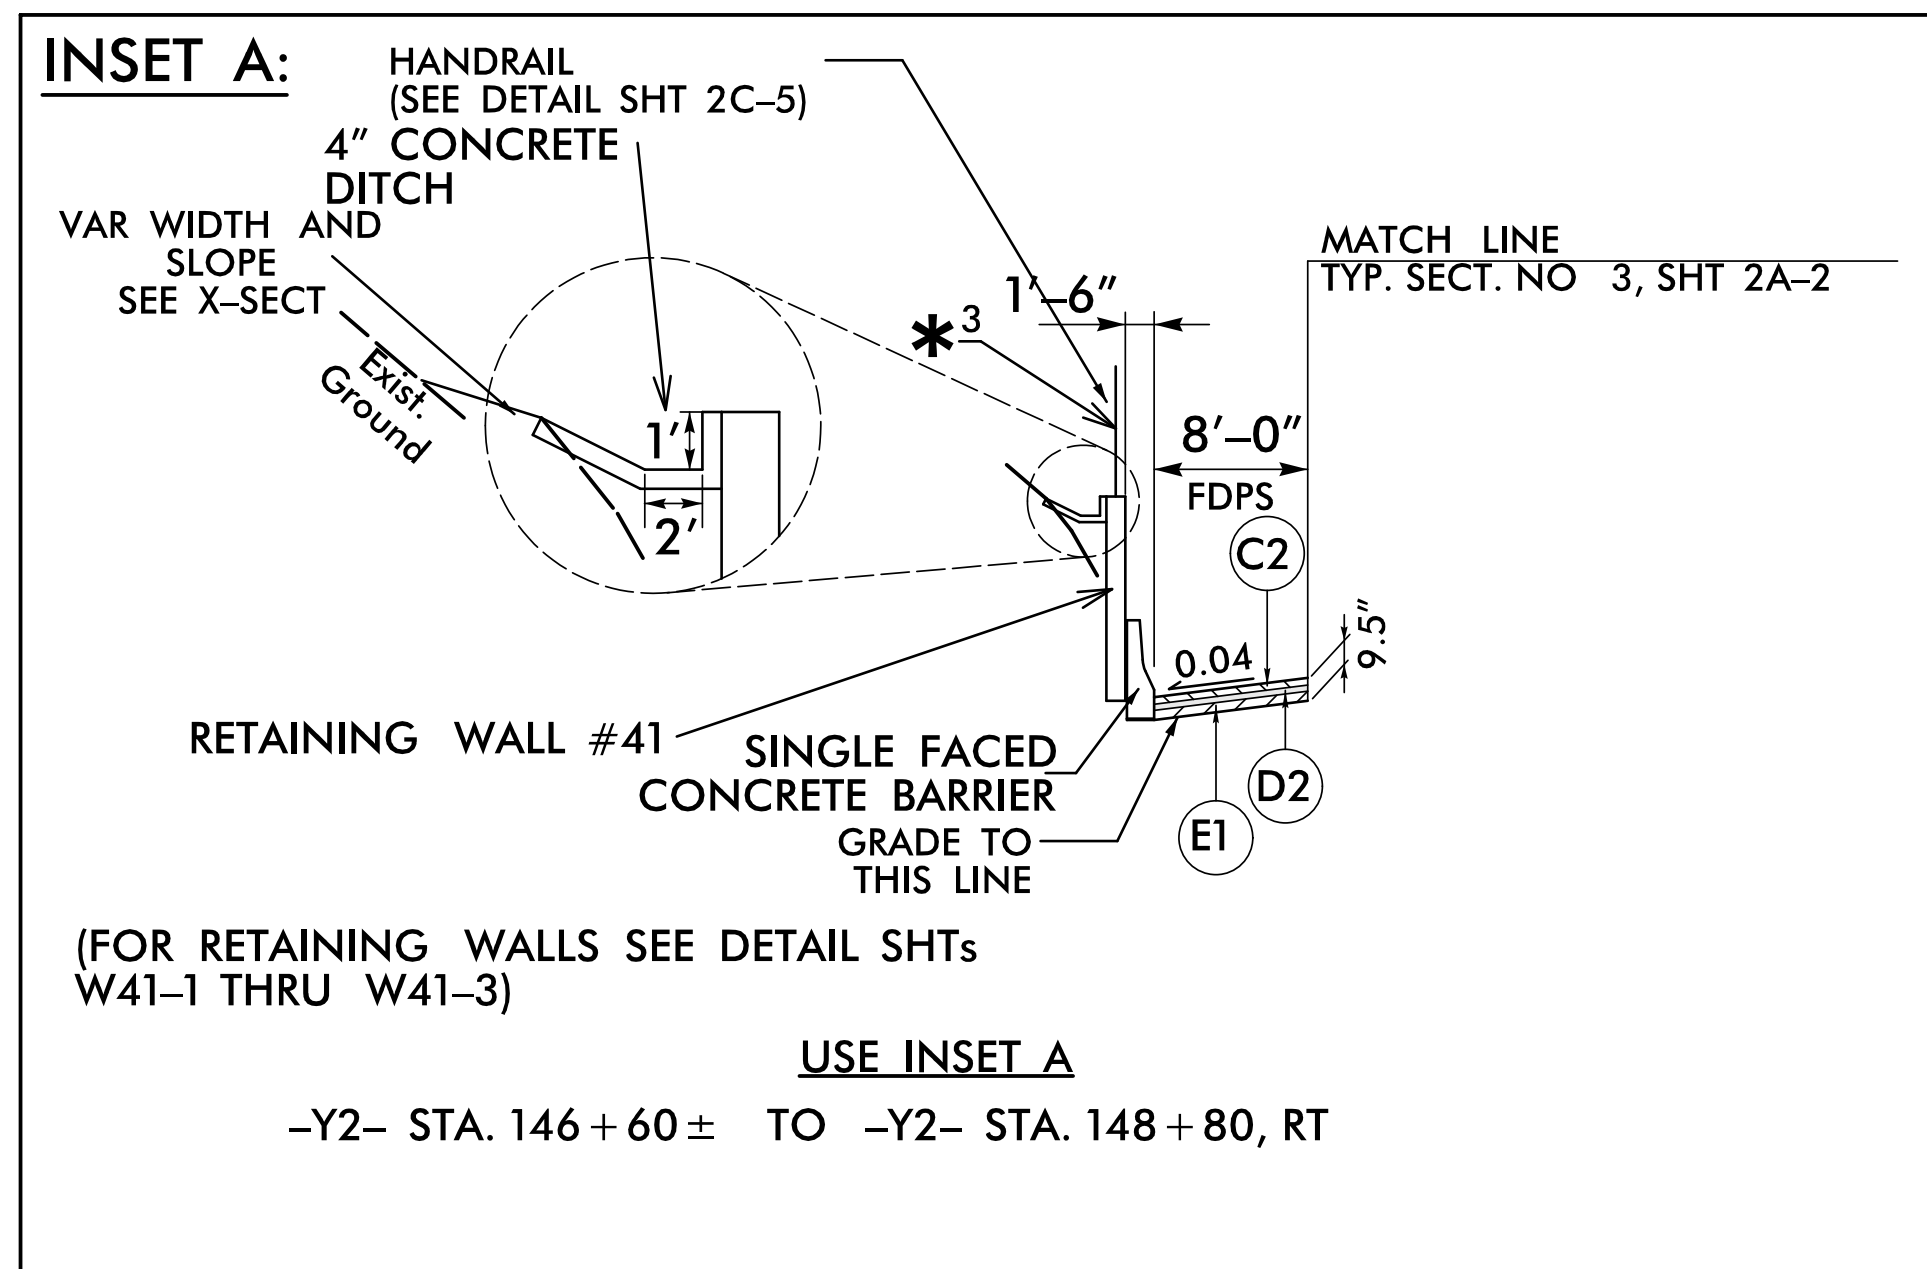

PROJECT REFERENCE NO. A-0009CD	SHEET NO. 2A-3
ROADWAY DESIGN ENGINEER	PAVEMENT DESIGN ENGINEER
<b>DOCUMENT NOT CONSIDERED FINAL UNLESS ALL SIGNATURES COMPLETED</b>	
 TGS ENGINEERS 201 W. MARION ST SHELBY, NC 28150 PH (704) 476-0003 CORP. LICENSE NO.: C-0275	

2/27/2019 10:00 AM C:\Users\jterry\OneDrive\Documents\Roadway\Proj\A-0009CD\Plan Sheets\A-0009CD\_Plan\_Sheets\A-0009CD\_Plan\_Sheets.dgn  
 User: jterry