
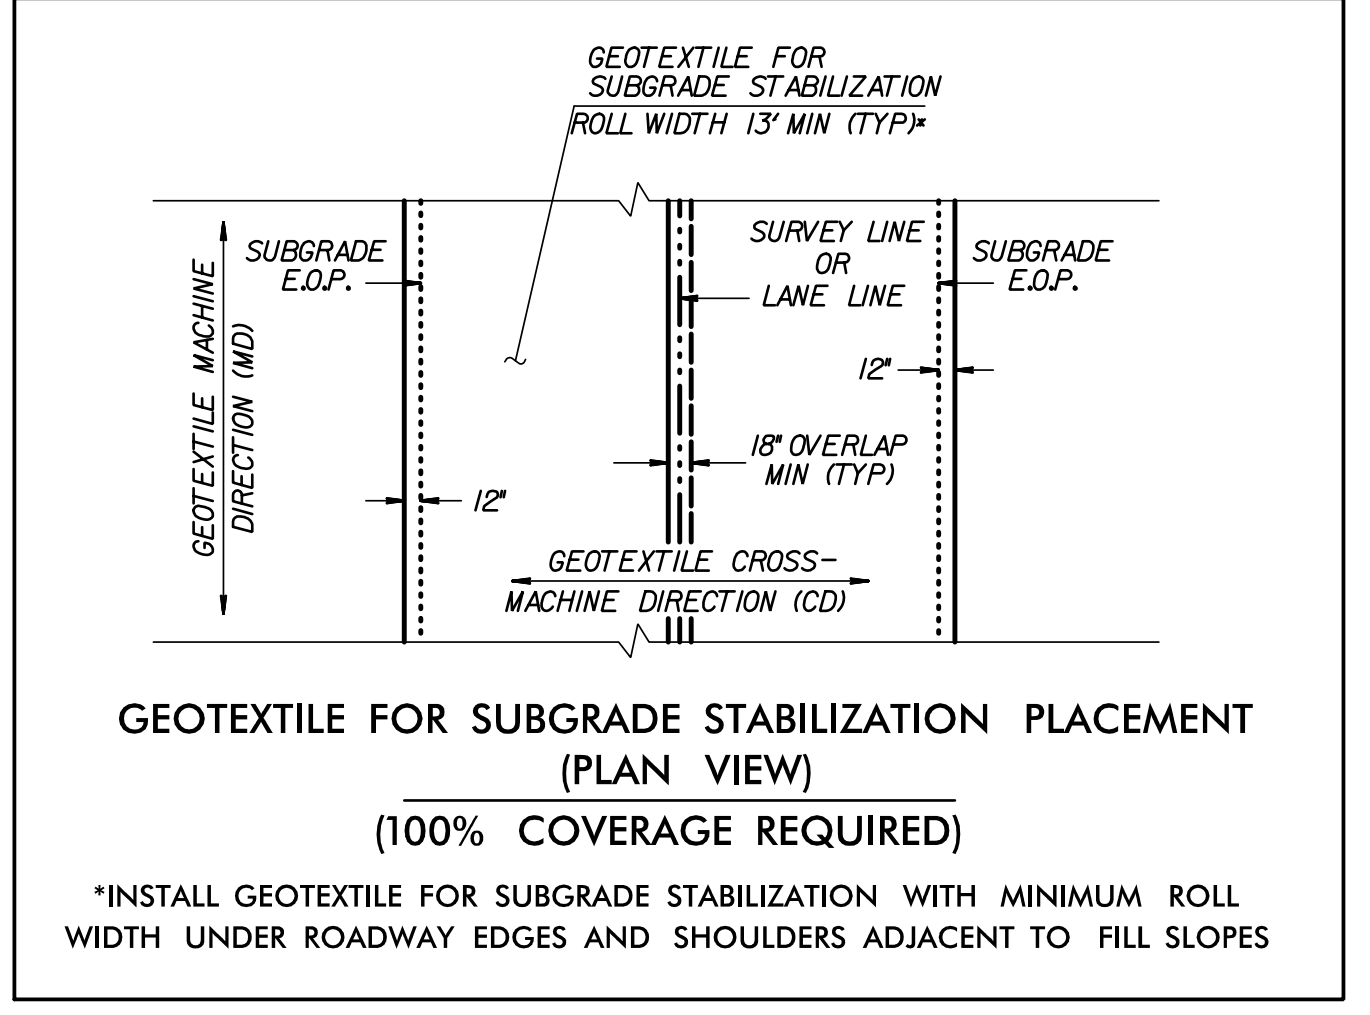
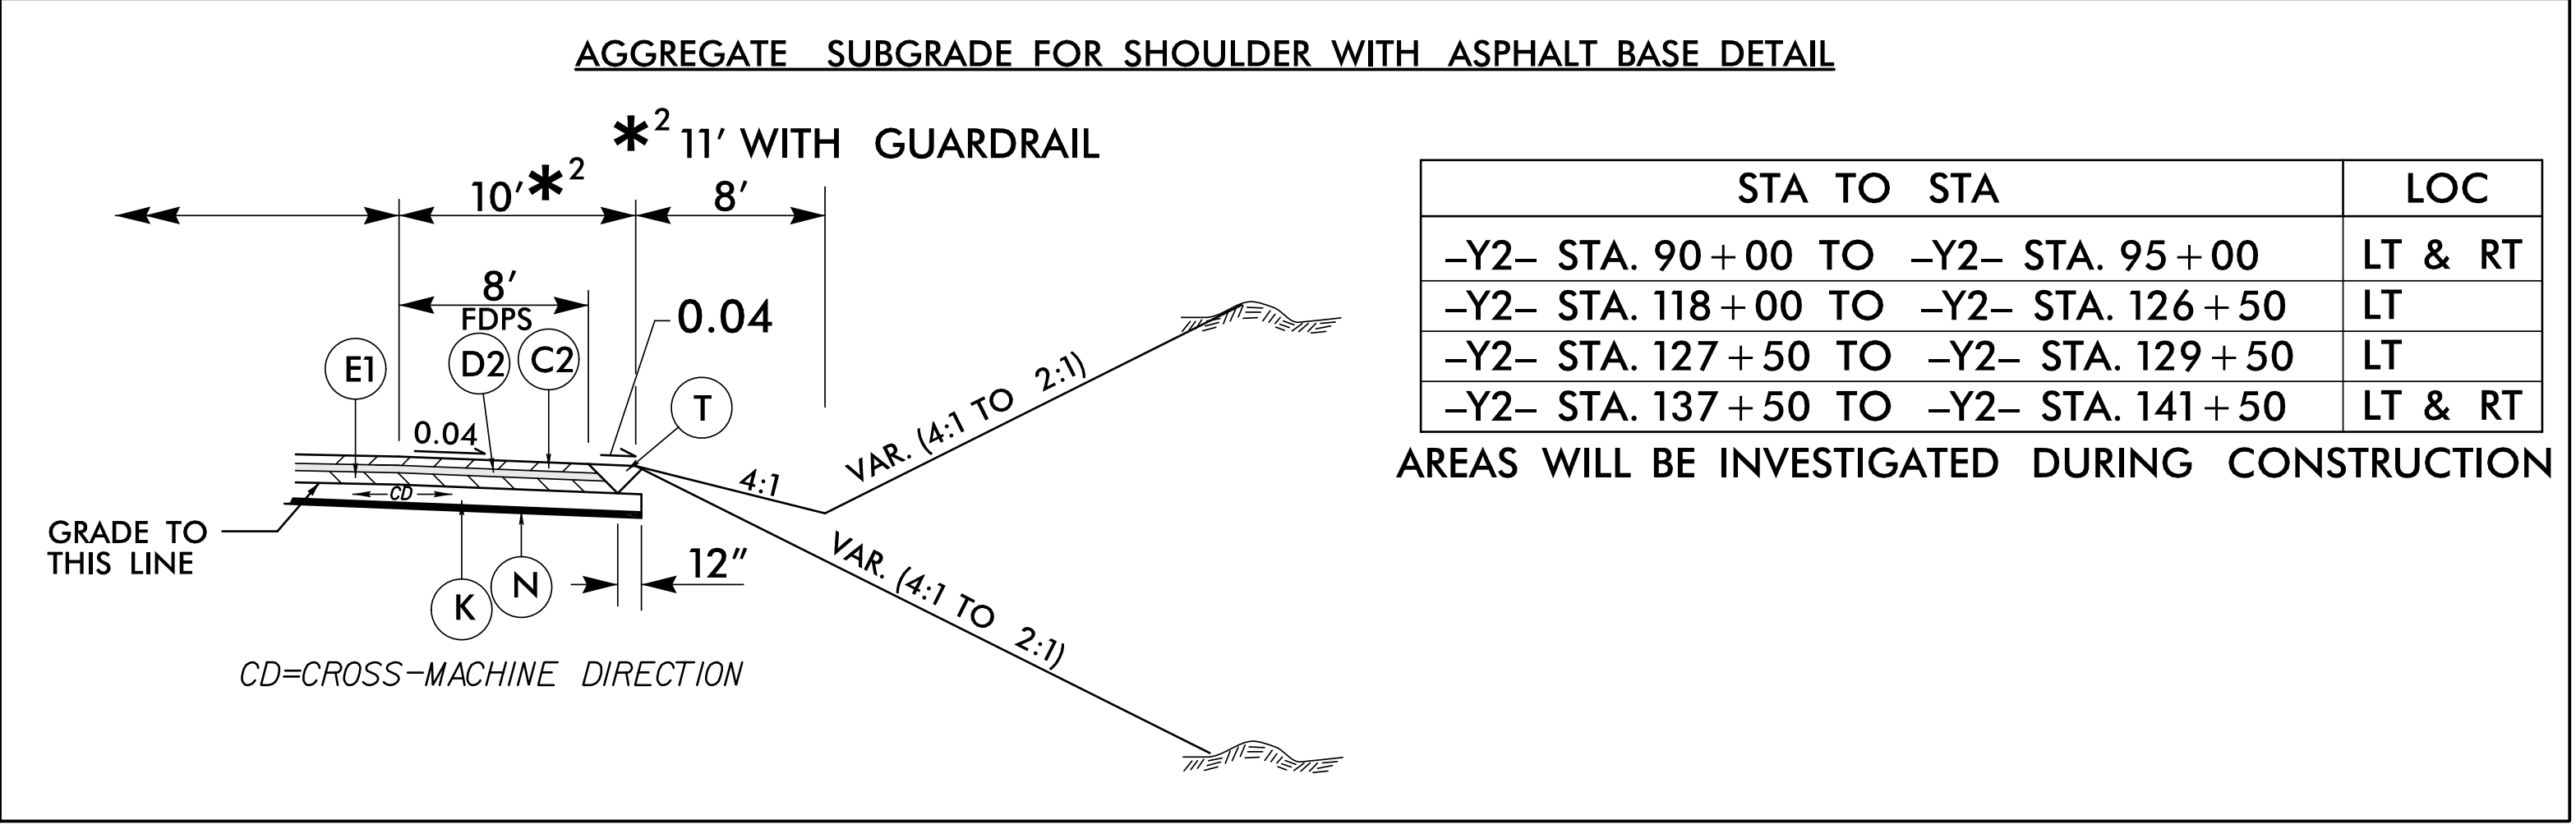
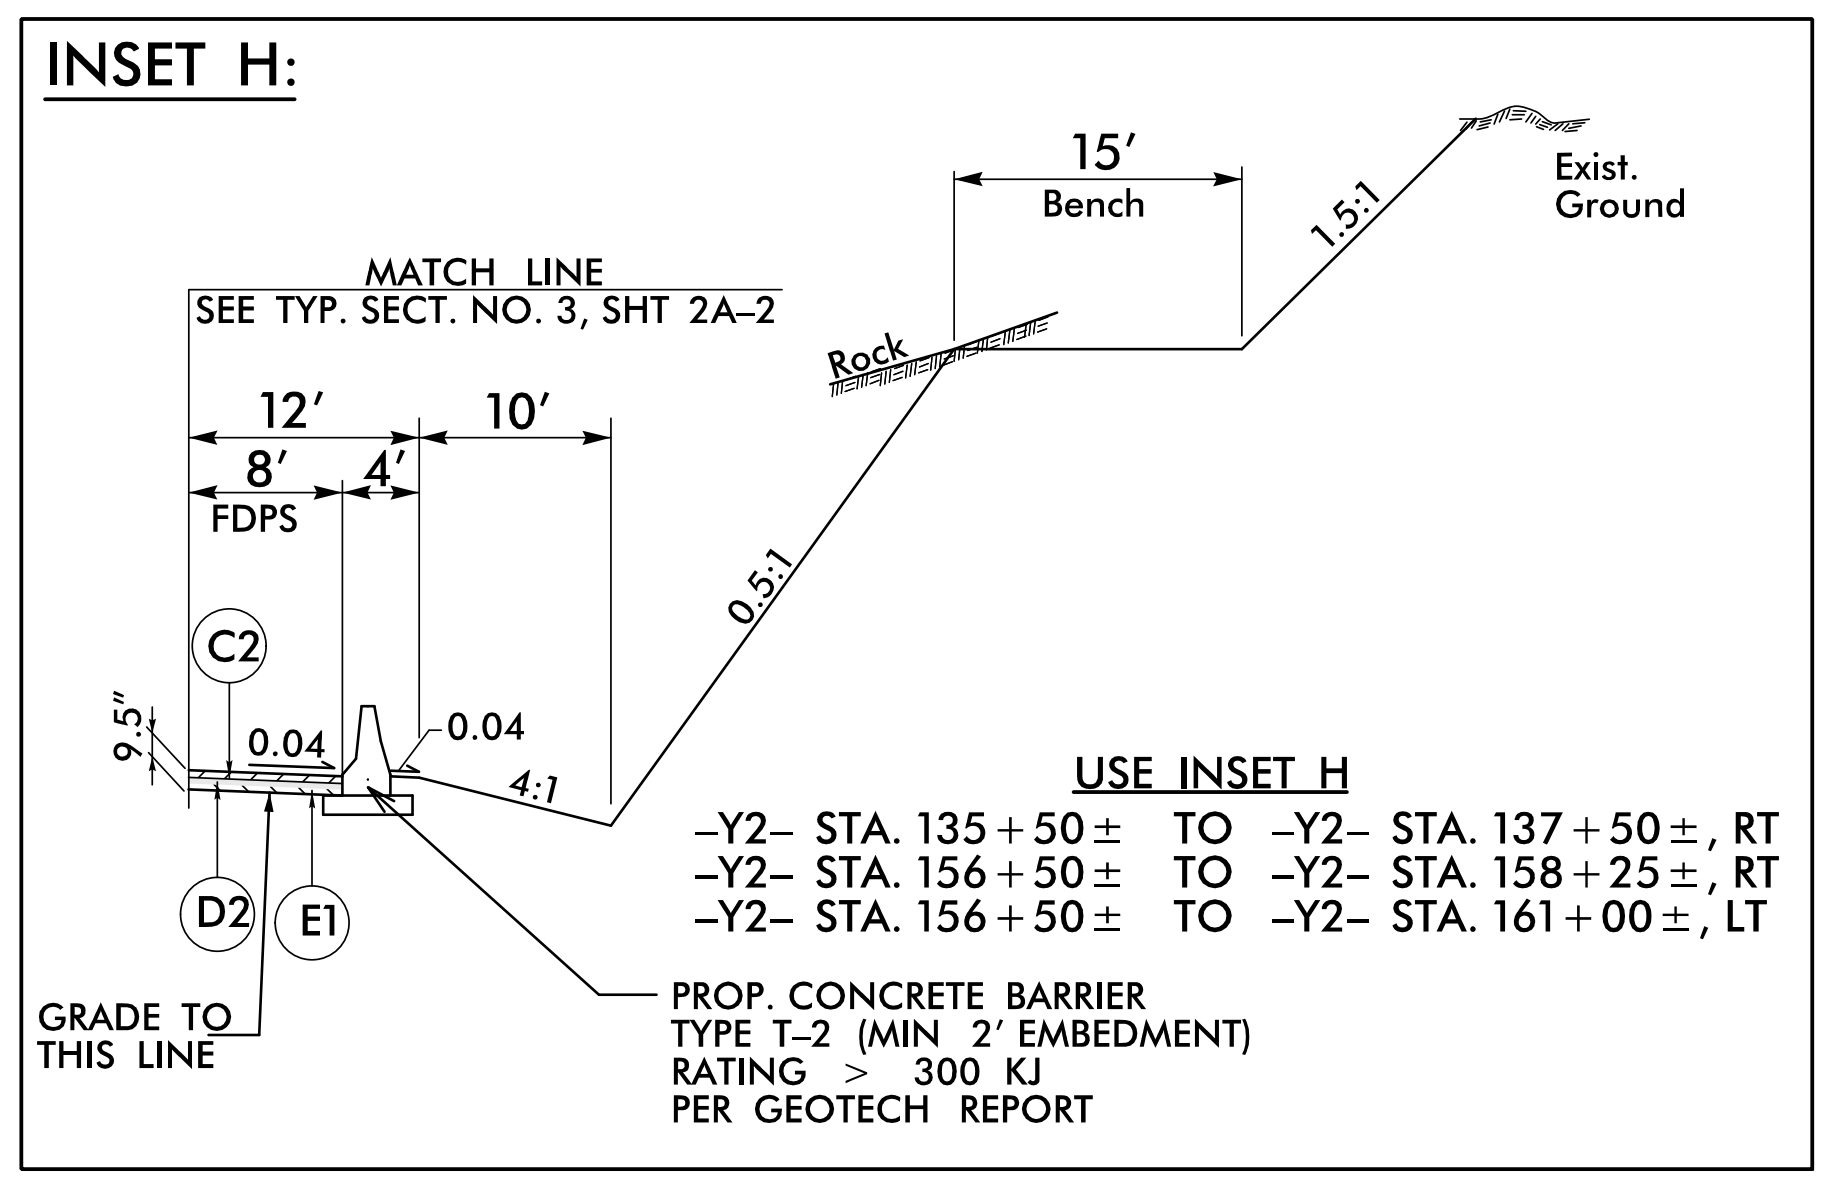
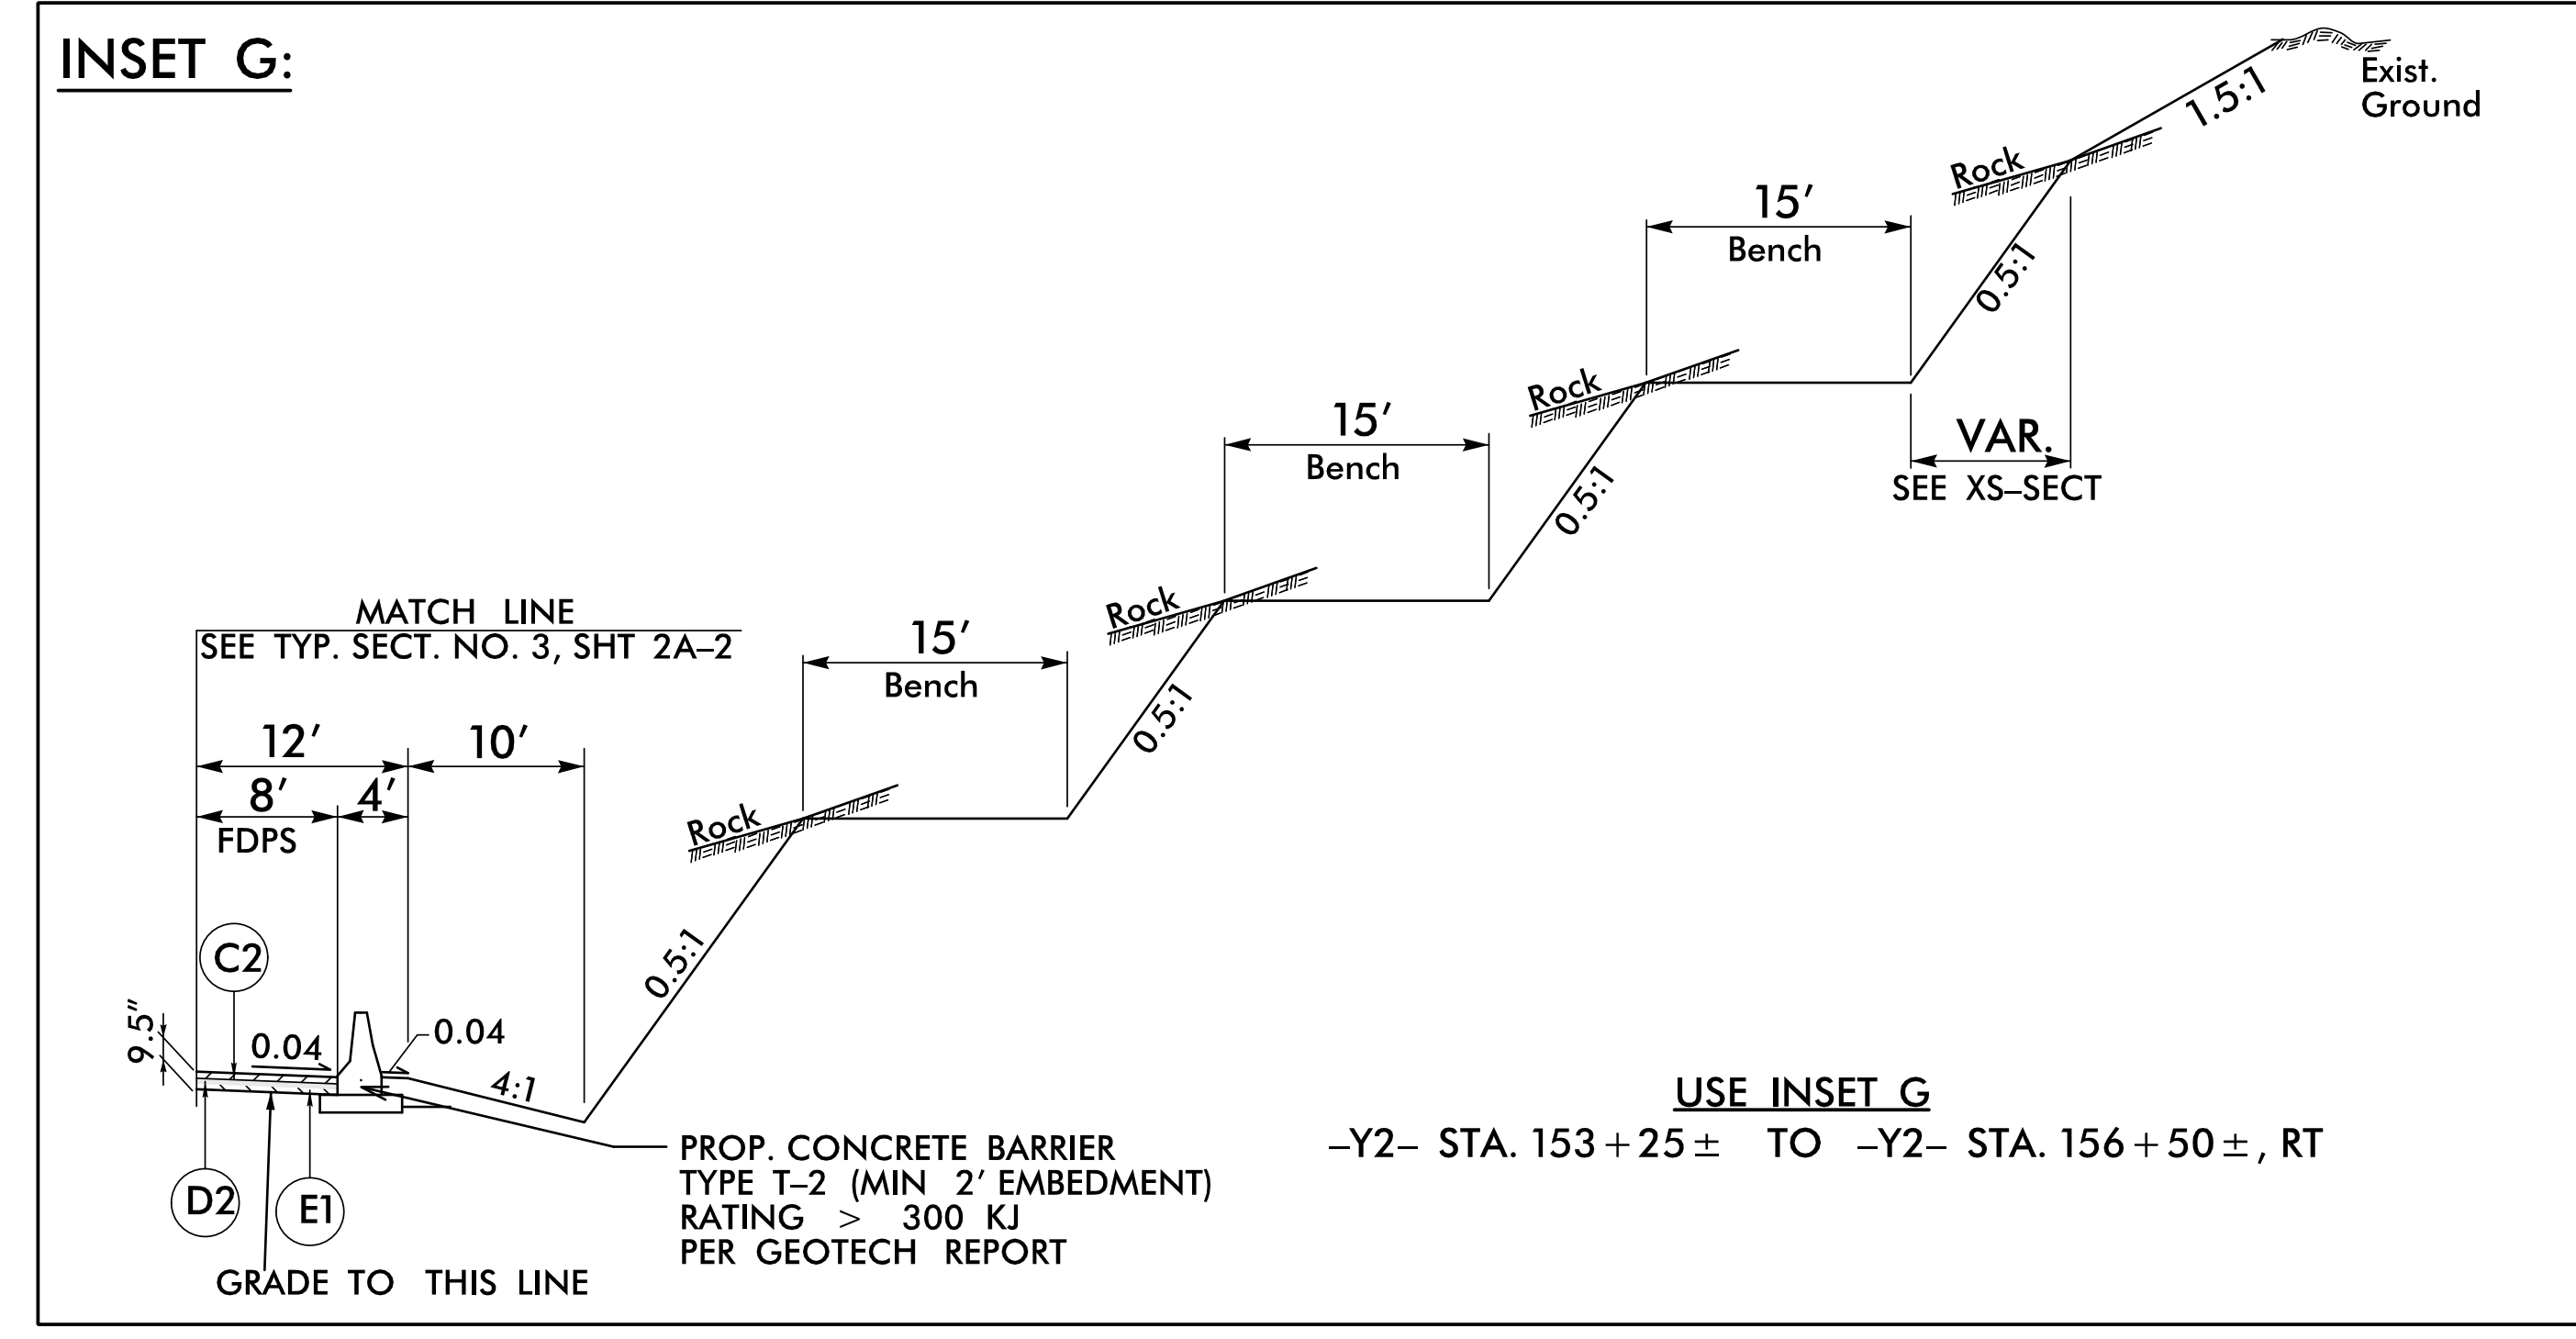


6/2/2026

PAVEMENT SCHEDULE			
C2	3" S9.5C	N	GEOTEXTILE FOR SUBGRADE STABILIZATION
D1	4" I19.0C		
D2	2 1/2" I19.0C	T	EARTH MATERIAL
E1	4" B25.0C		
K	CL IV SUBGRADE STABILIZATION		

PAVEMENT EDGE SLOPES ARE 1:1 UNLESS SHOWN OTHERWISE. SEE SHEET 2A-1 FOR DETAILED PAVEMENT SCHEDULE.

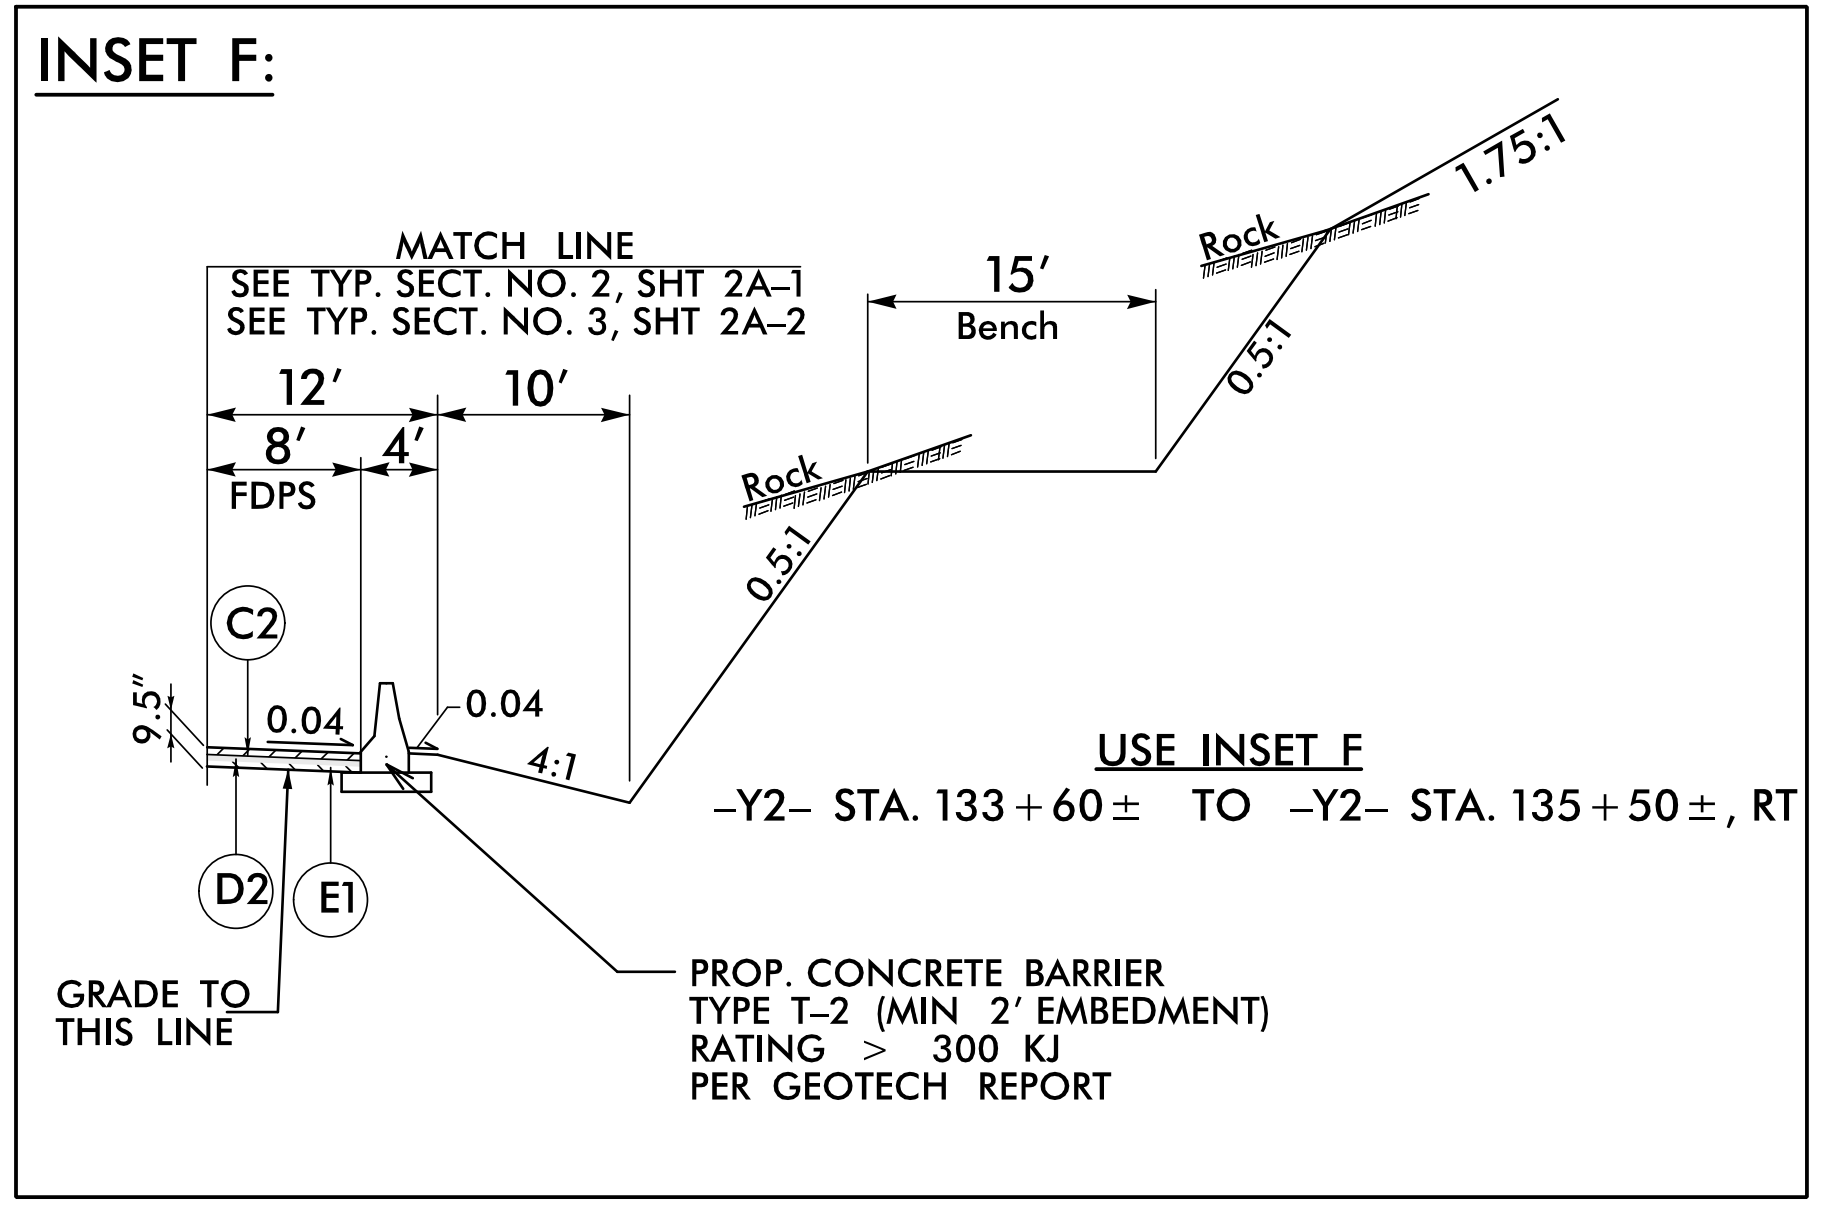

PROJECT REFERENCE NO. A-0009CD	SHEET NO. 2A-4
ROADWAY DESIGN ENGINEER JIMMY L. TERRY 035018	PAVEMENT DESIGN ENGINEER MATTHEW BRUMBER 041986
DOCUMENT NOT CONSIDERED FINAL UNLESS ALL SIGNATURES COMPLETED	
TGS ENGINEERS 201 W. MARION ST SHELBY, NC 28150 PH (704) 476-0003 CORP. LICENSE NO.: C-0275	

2:00:00 2026/06/02 09:00:00 Roadway\Proj\A-0009CD\Plan_Sheets\A-0009CD_Rdy_typ.dgn
 User: jlterry