

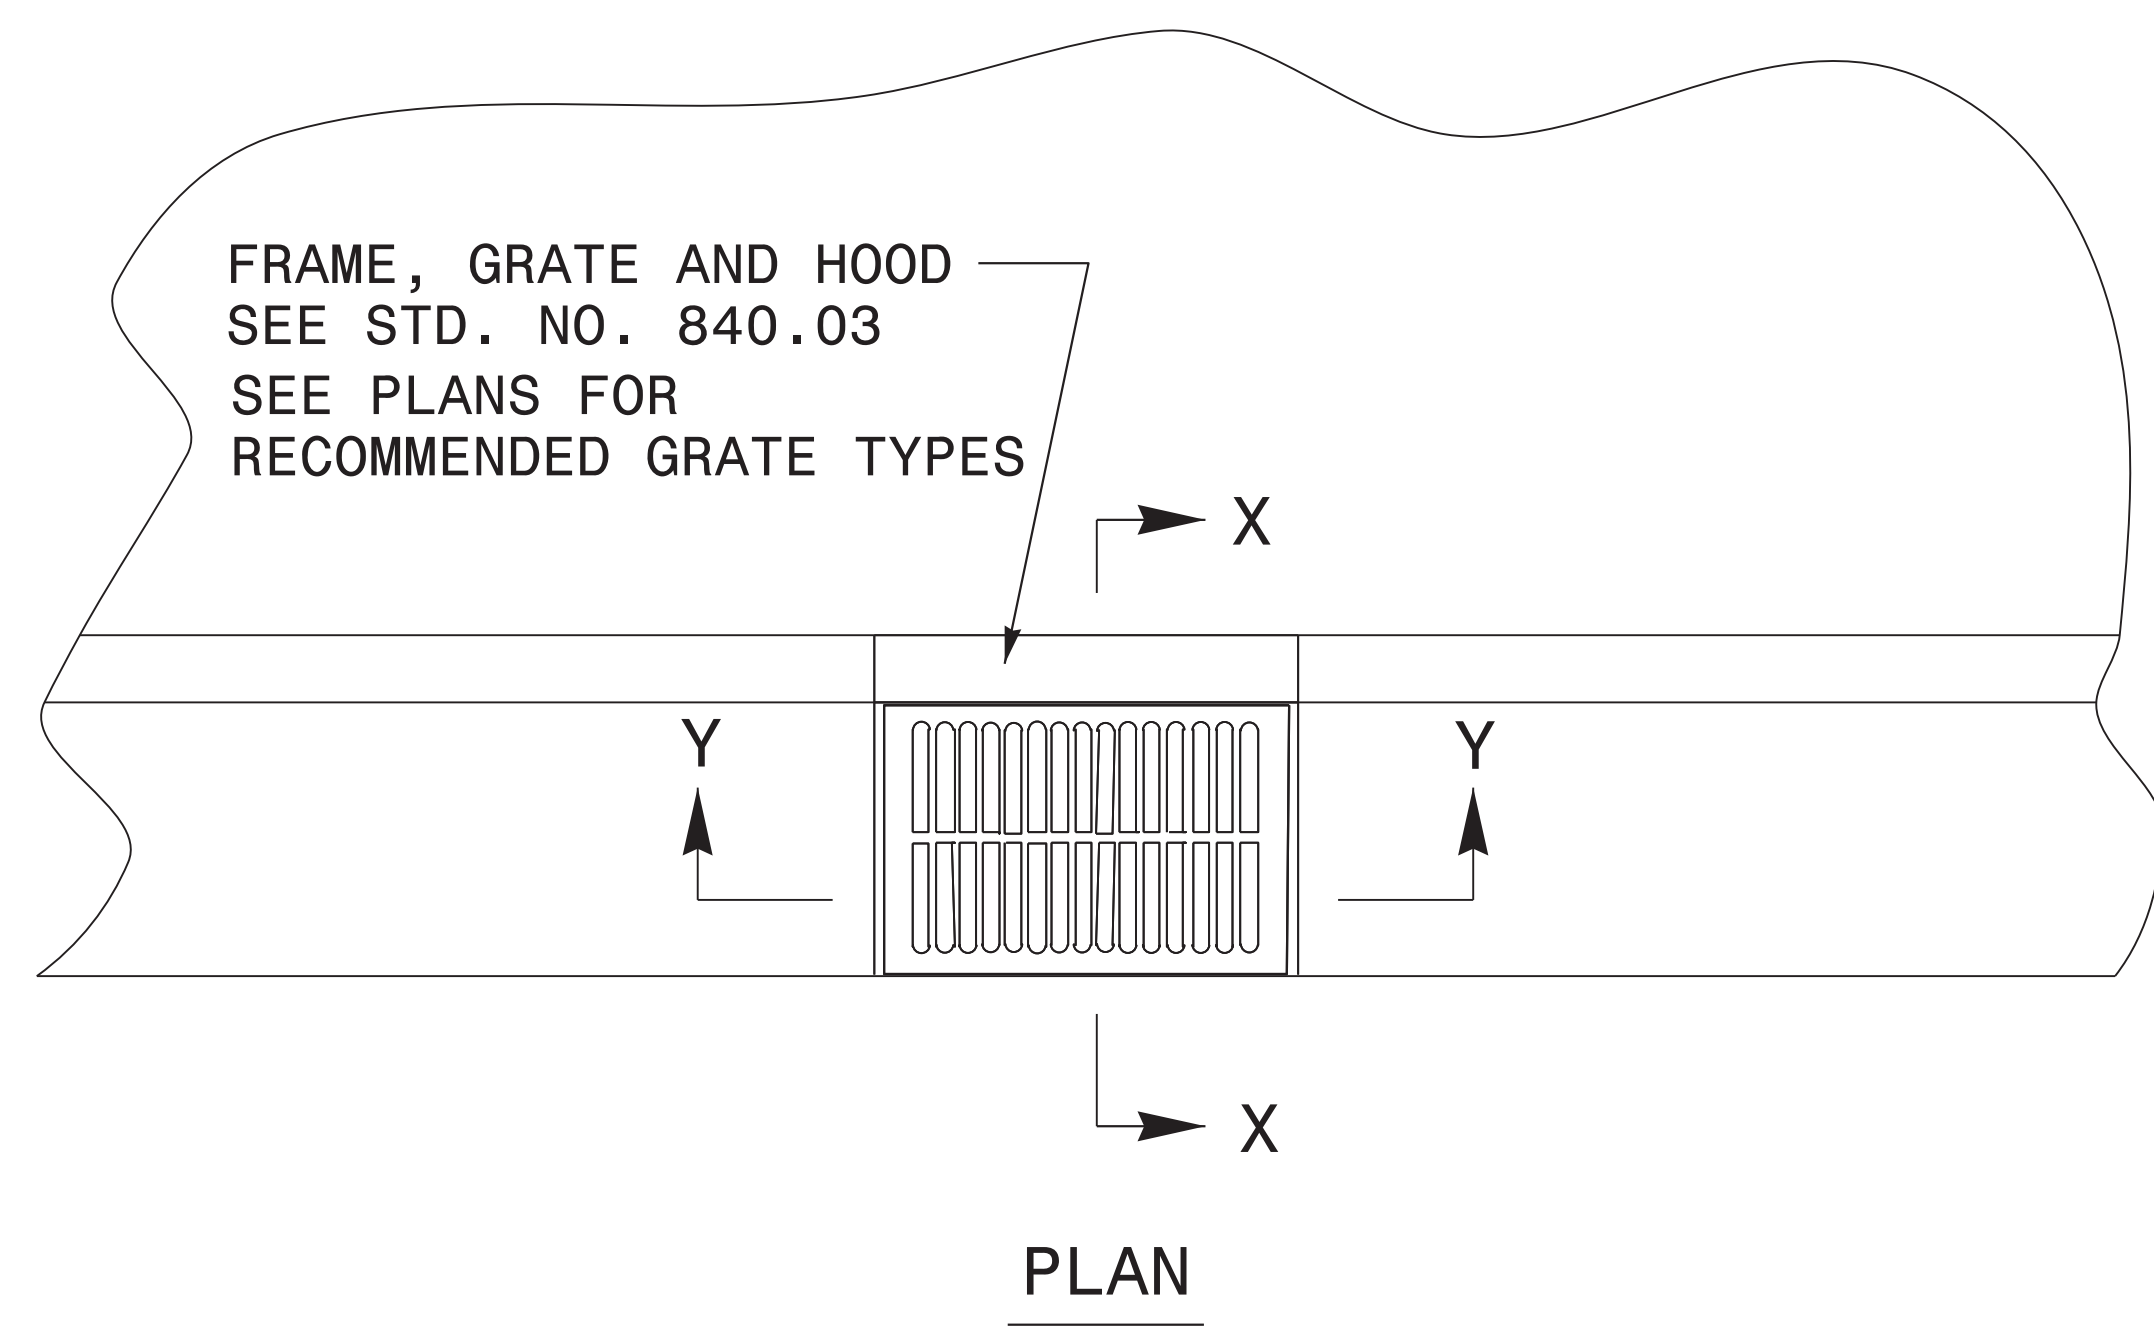


5/14/99

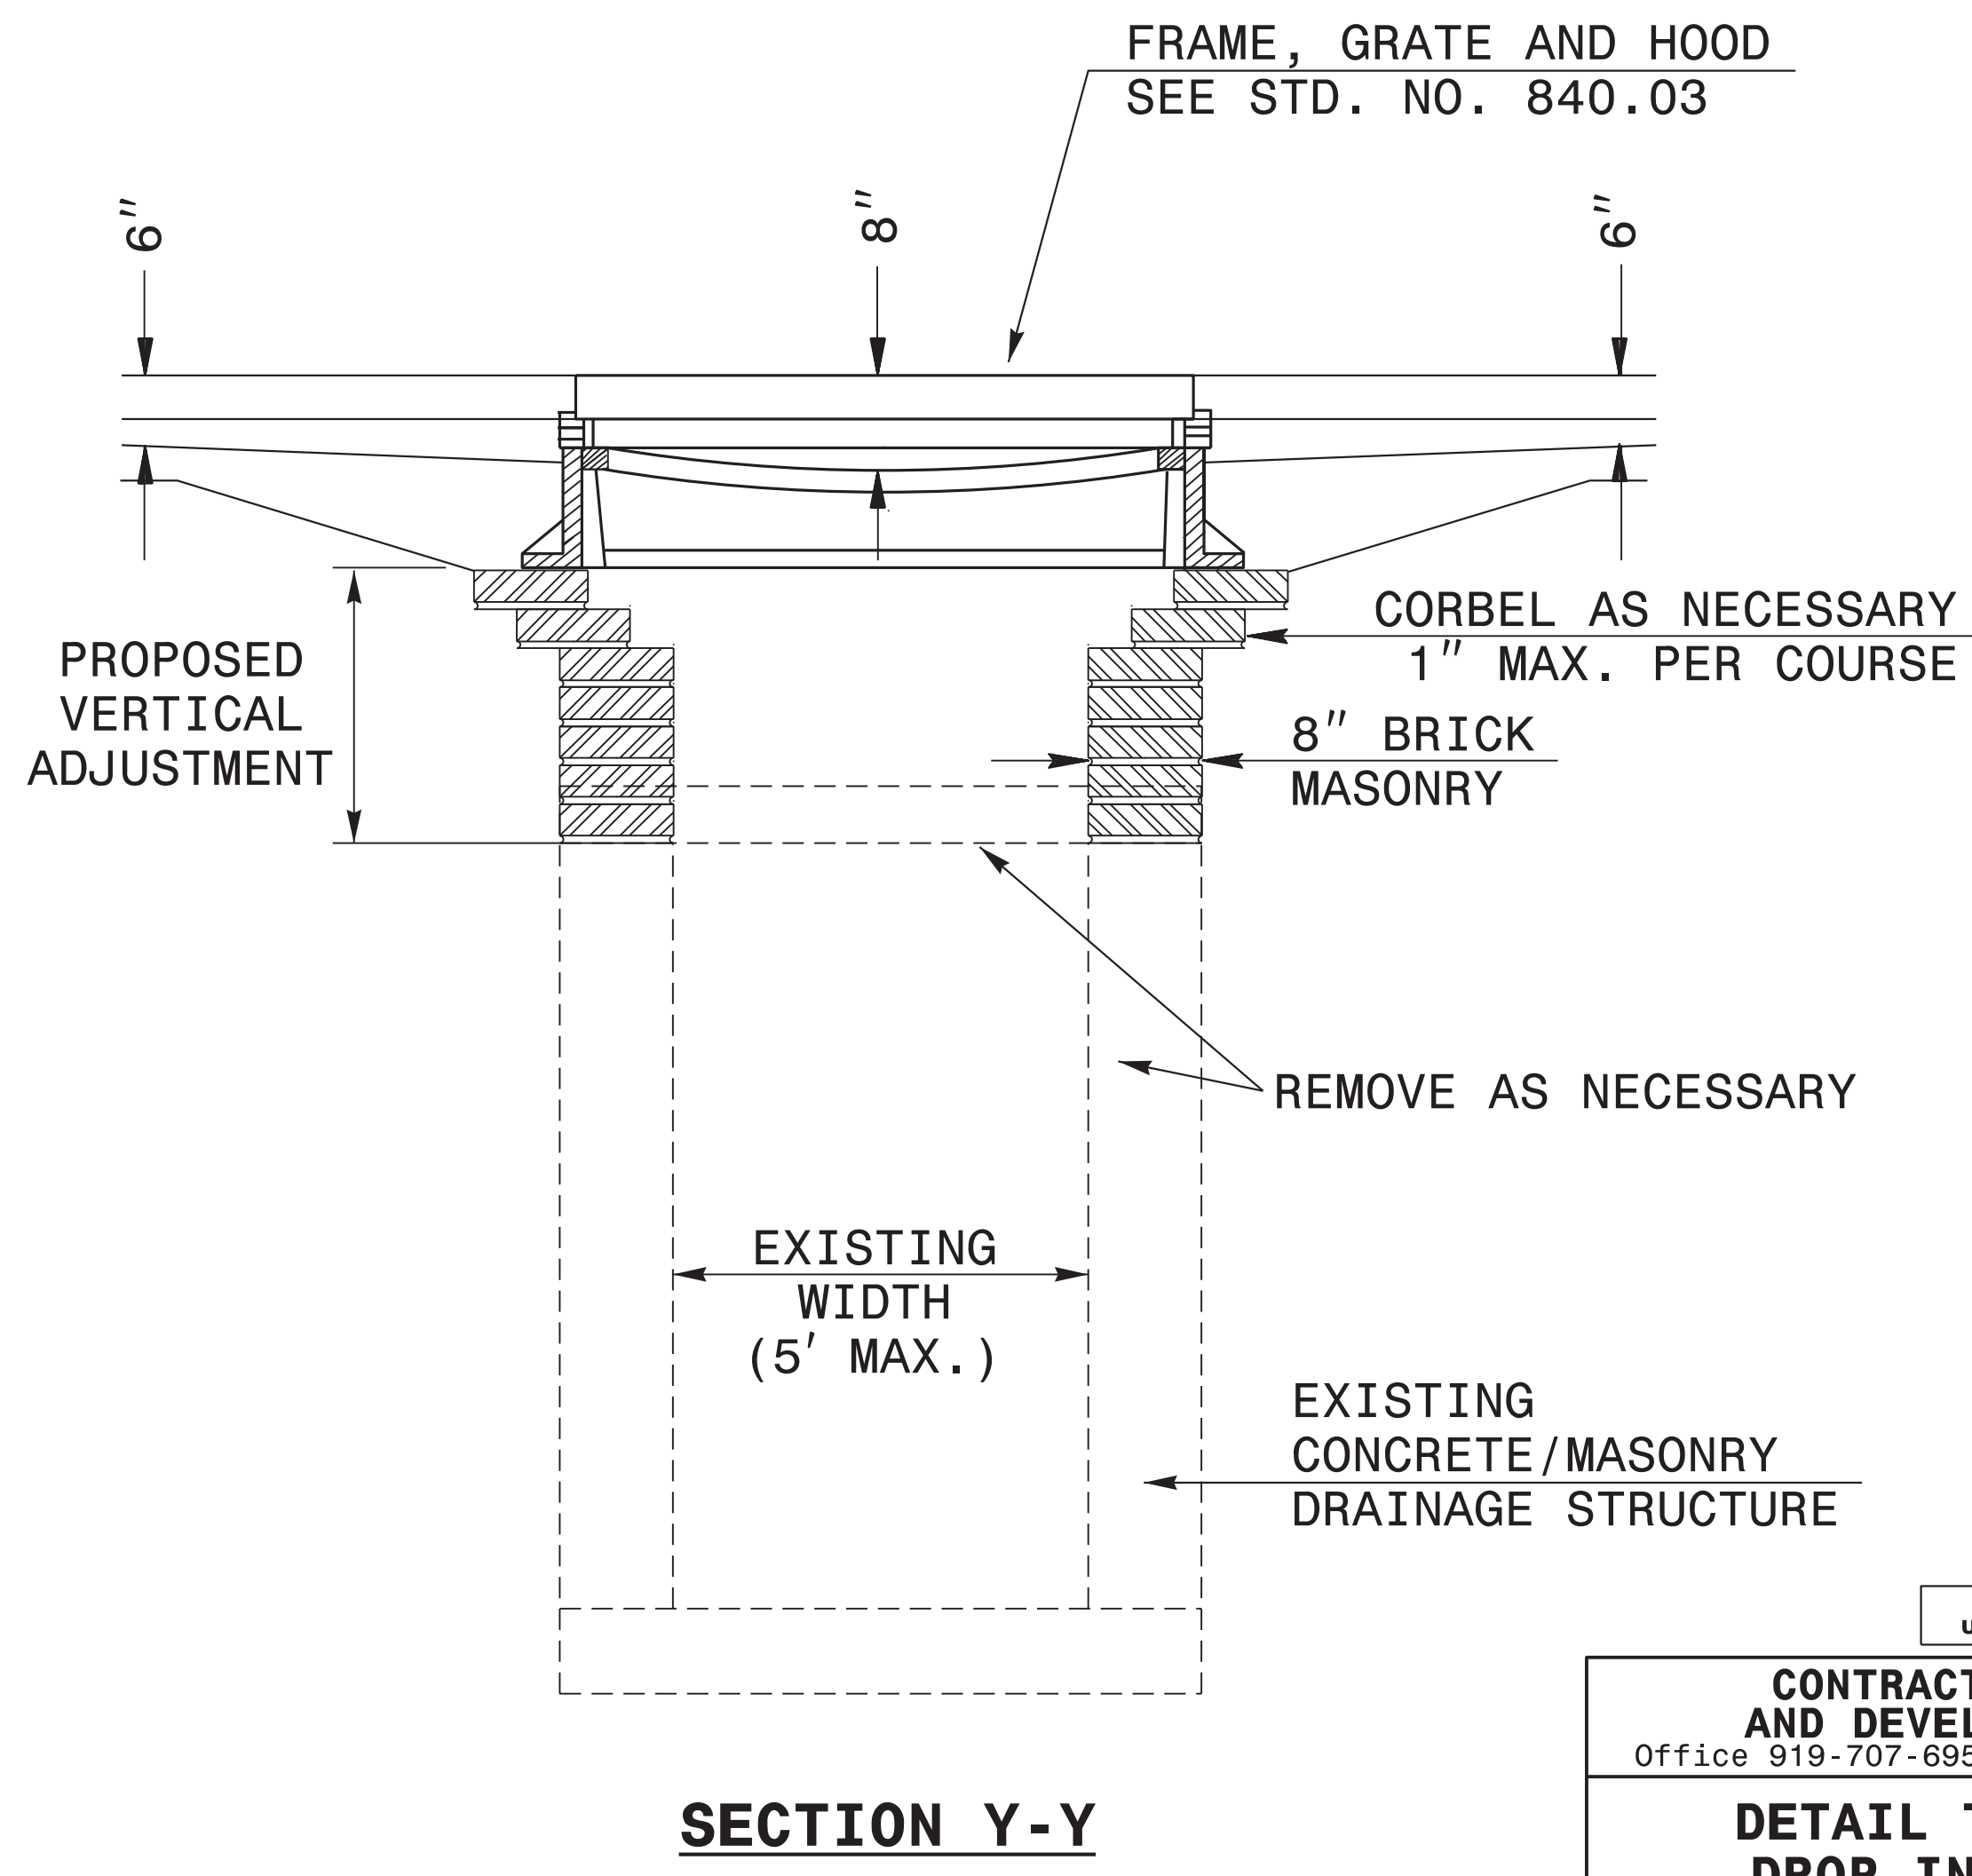


GENERAL NOTES:

- THE ROADWAY PLANS INDICATE STRUCTURES TO BE CONVERTED.
- AFTER REMOVAL, STORE GRATES AND FRAMES AS DIRECTED BY THE ENGINEER.
- 4" SOLID CLAY BRICK, JUMBO BRICK, CONCRETE, OR 4" SOLID CONCRETE BLOCK MAY BE USED FOR VERTICAL ADJUSTMENT OF THE STRUCTURE.
- CONVERT IN ACCORDANCE WITH SECTION 859 OF THE STANDARD SPECIFICATIONS.

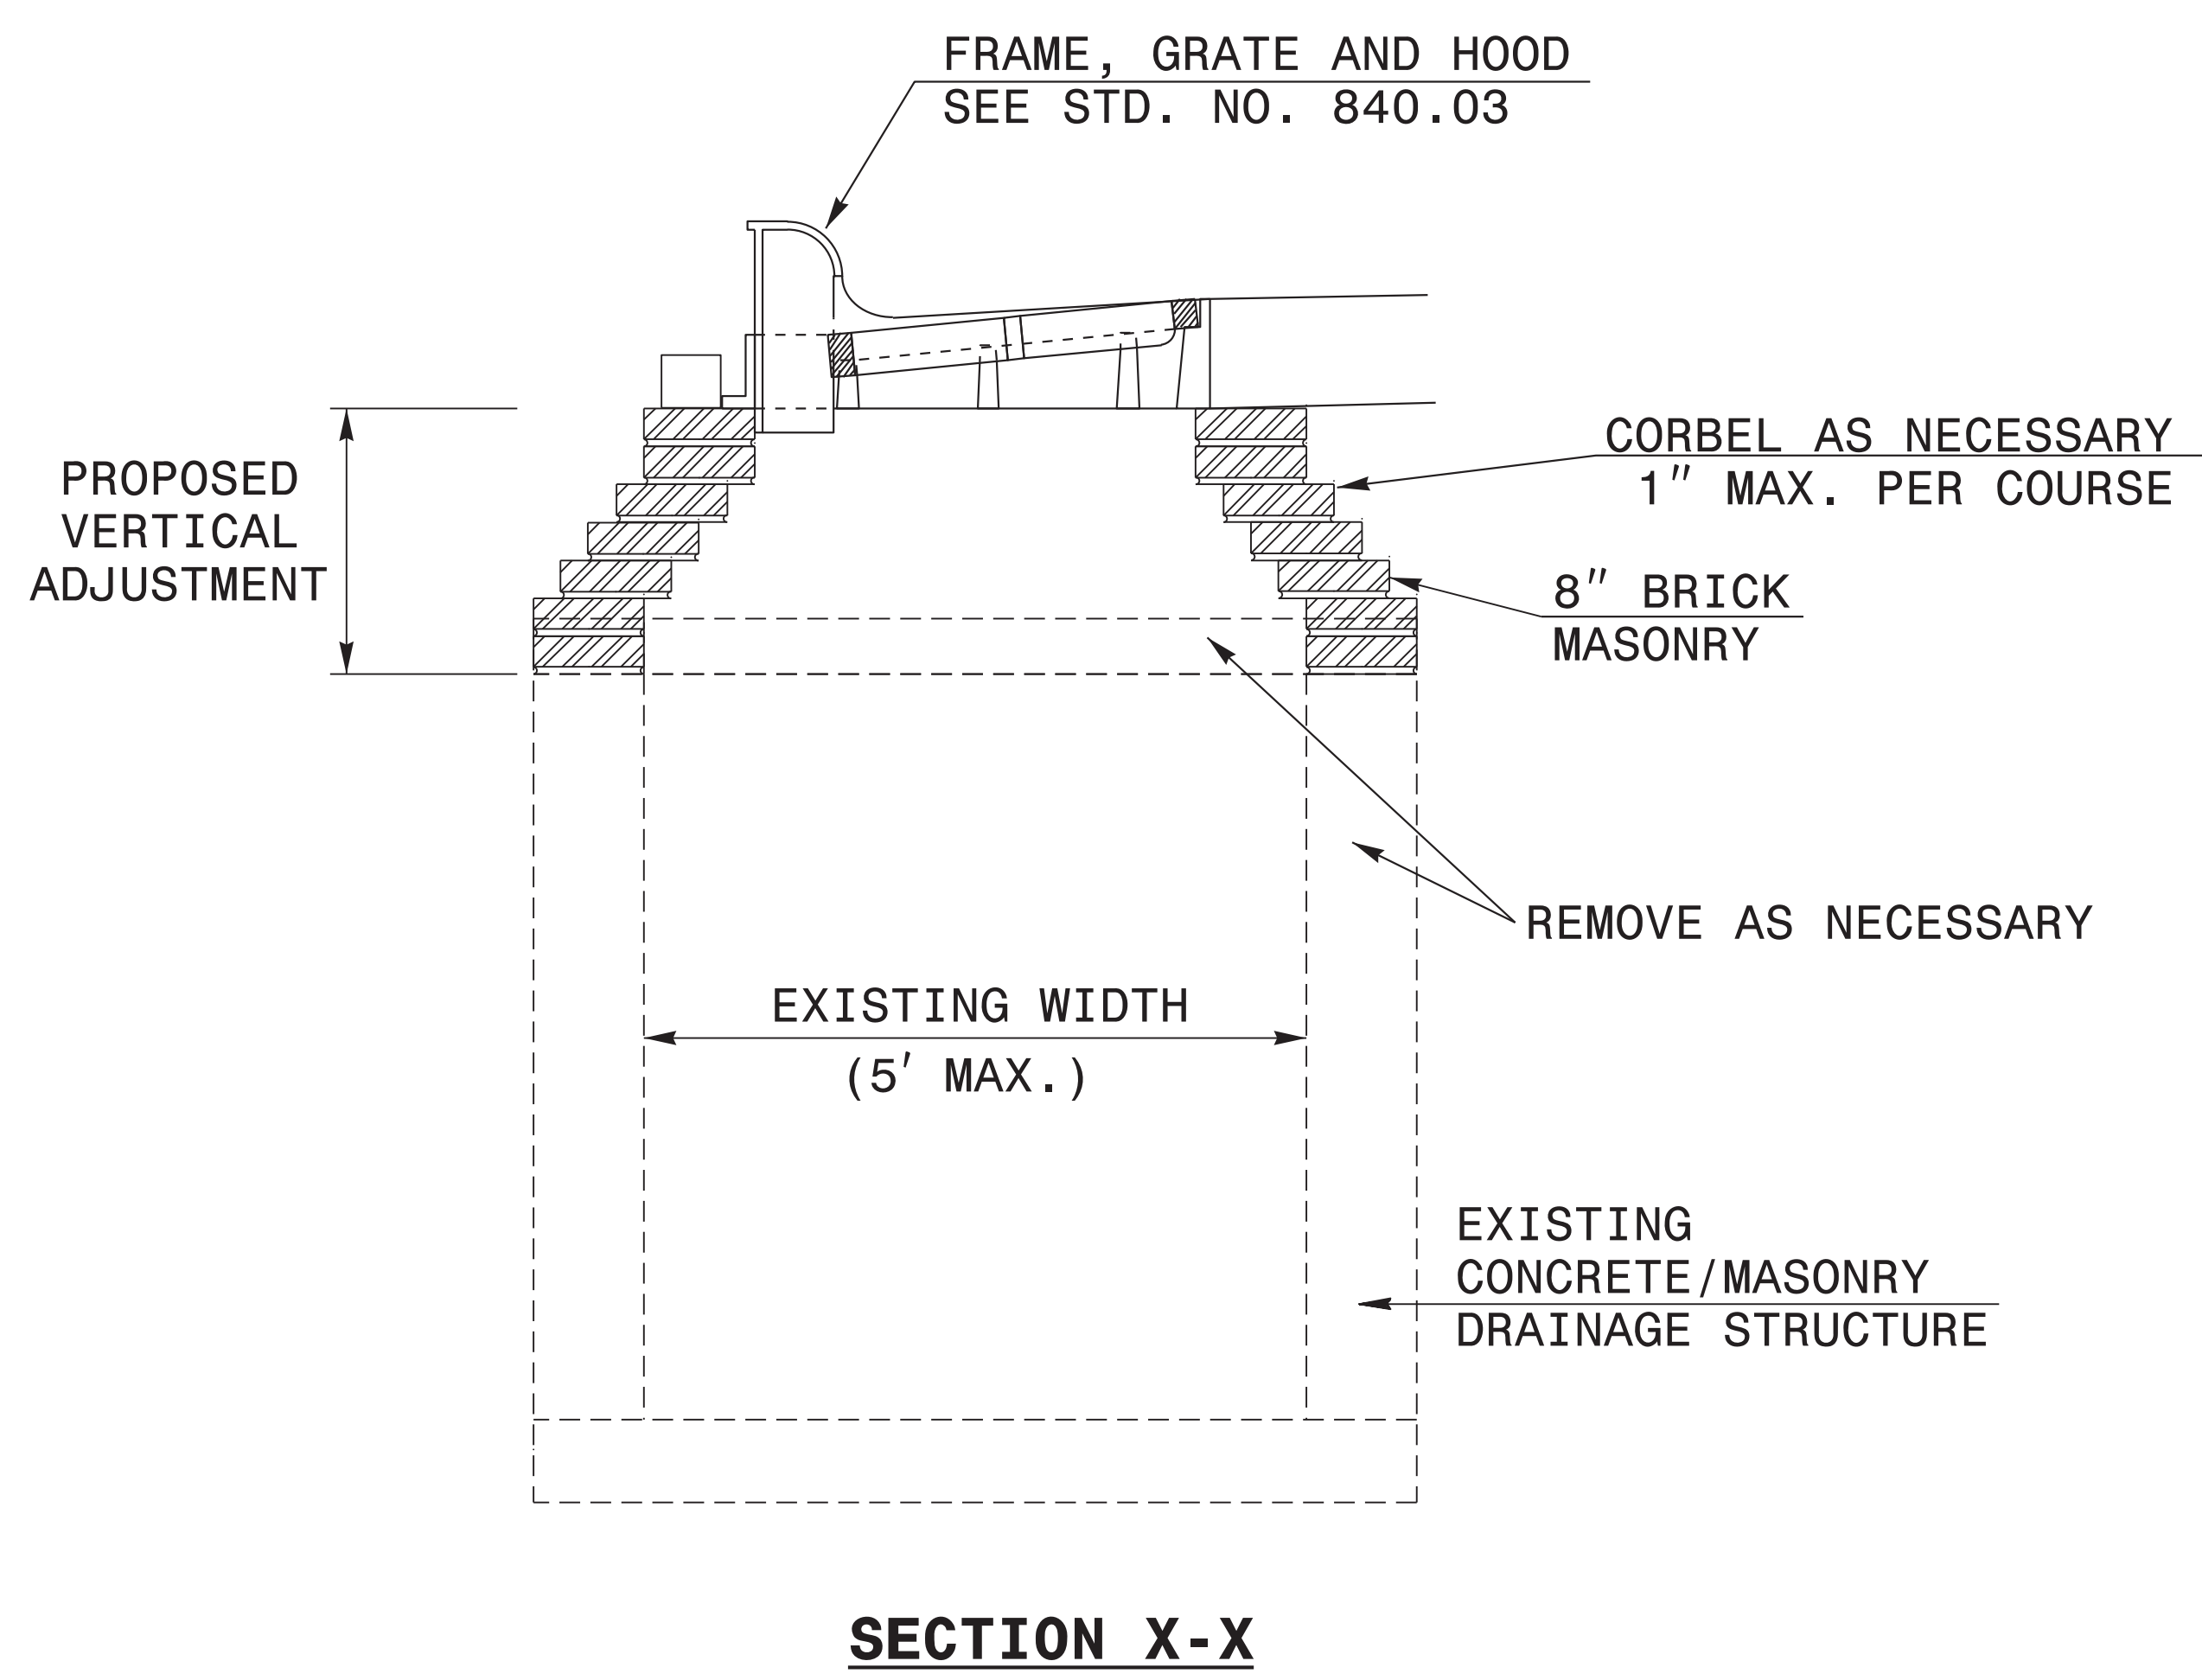

26-JUN-2017 10:42 S:\Contracts\Special Details\convert DI or JB to CB.dgn .Jhoverton AT USD-292595

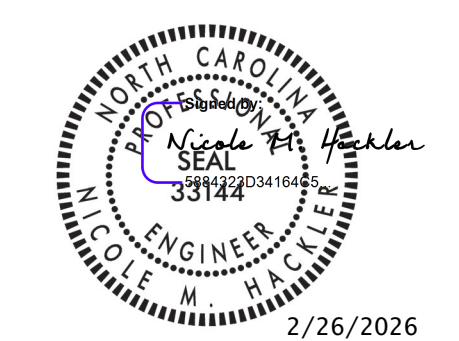

2/26/2026

DOCUMENT NOT CONSIDERED FINAL UNLESS ALL SIGNATURES COMPLETED

CONTRACT STANDARDS AND DEVELOPMENT UNIT
Office 919-707-6950 FAX 919-250-4119

DETAIL TO CONVERT DROP INLET OR JB TO CATCH BASIN

ORIGINAL BY: E.E. WARD DATE: 11-97
 MODIFIED BY: DATE:
 CHECKED BY: DATE:
 FILE SPEC.: DS37:usr\details\stand\jbtocb.dgn