
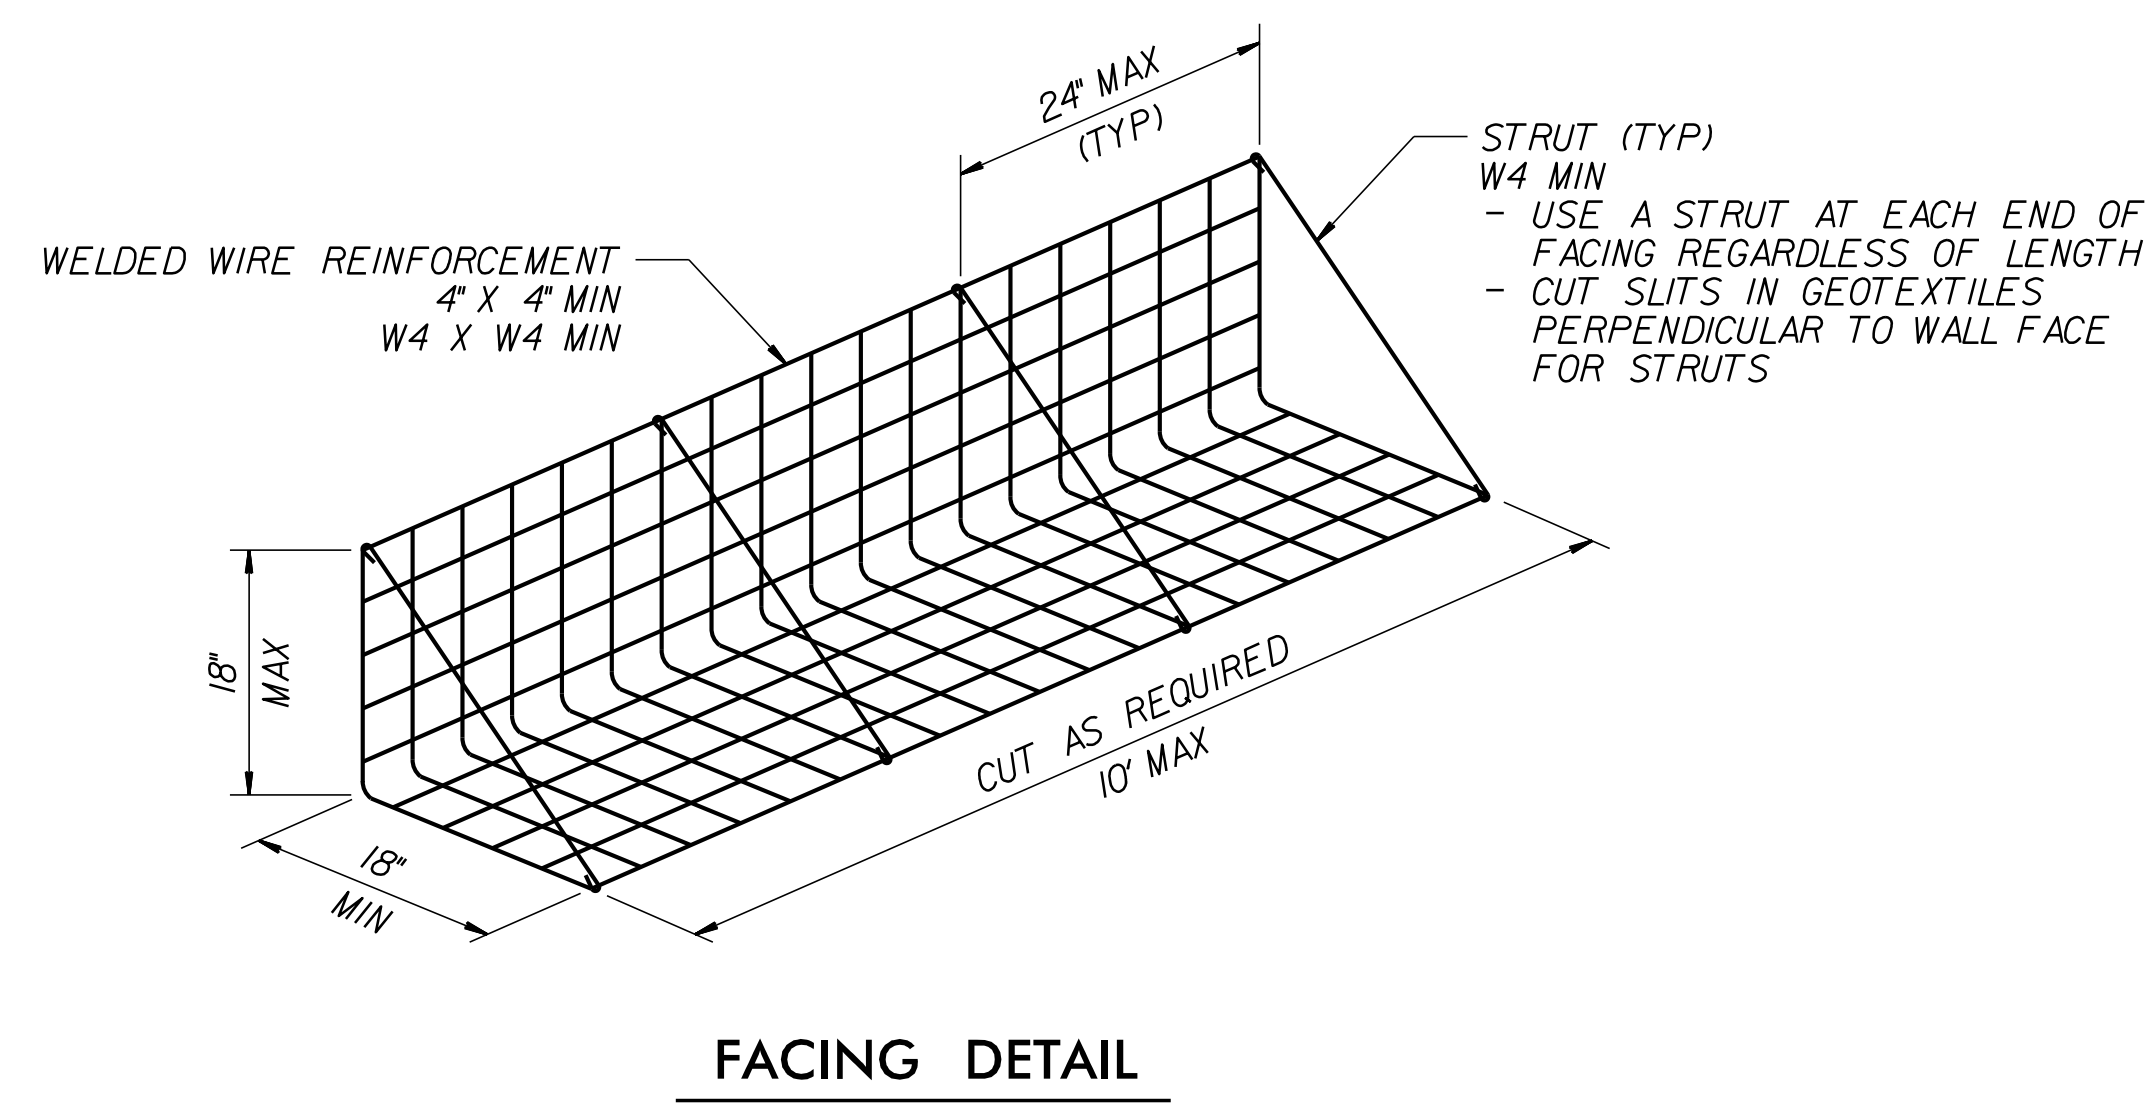
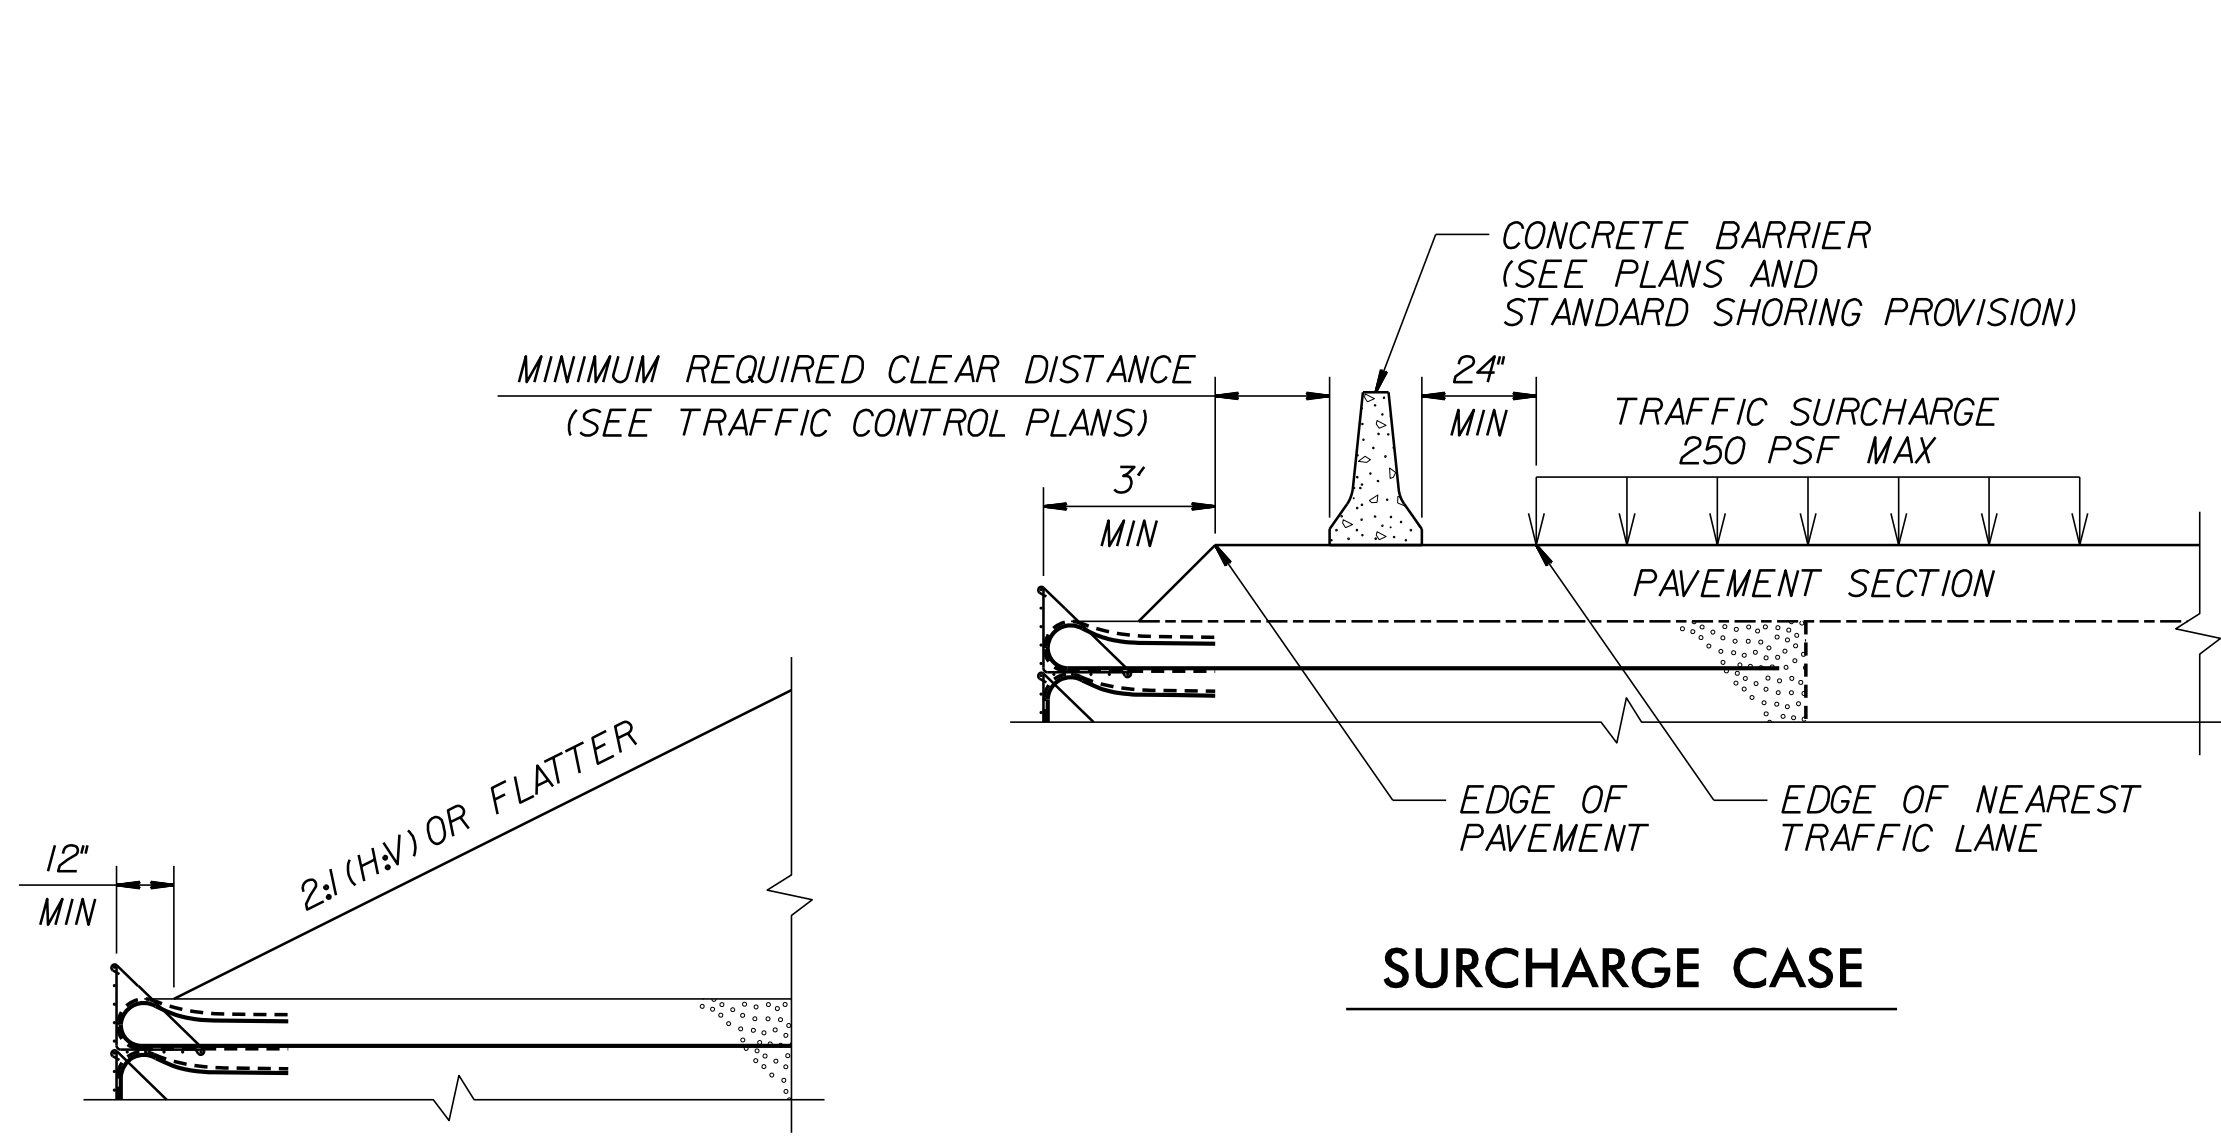




PROJECT REFERENCE NO. A-0009CD	SHEET NO. 2G-7
GEOTECHNICAL ENGINEER  D. Matthew Brumr 1/15/2023	ENGINEER _____ DATE
DOCUMENT NOT CONSIDERED FINAL UNLESS ALL SIGNATURES COMPLETED	



SLOPE CASE

SURCHARGE CASE


FACING DETAIL

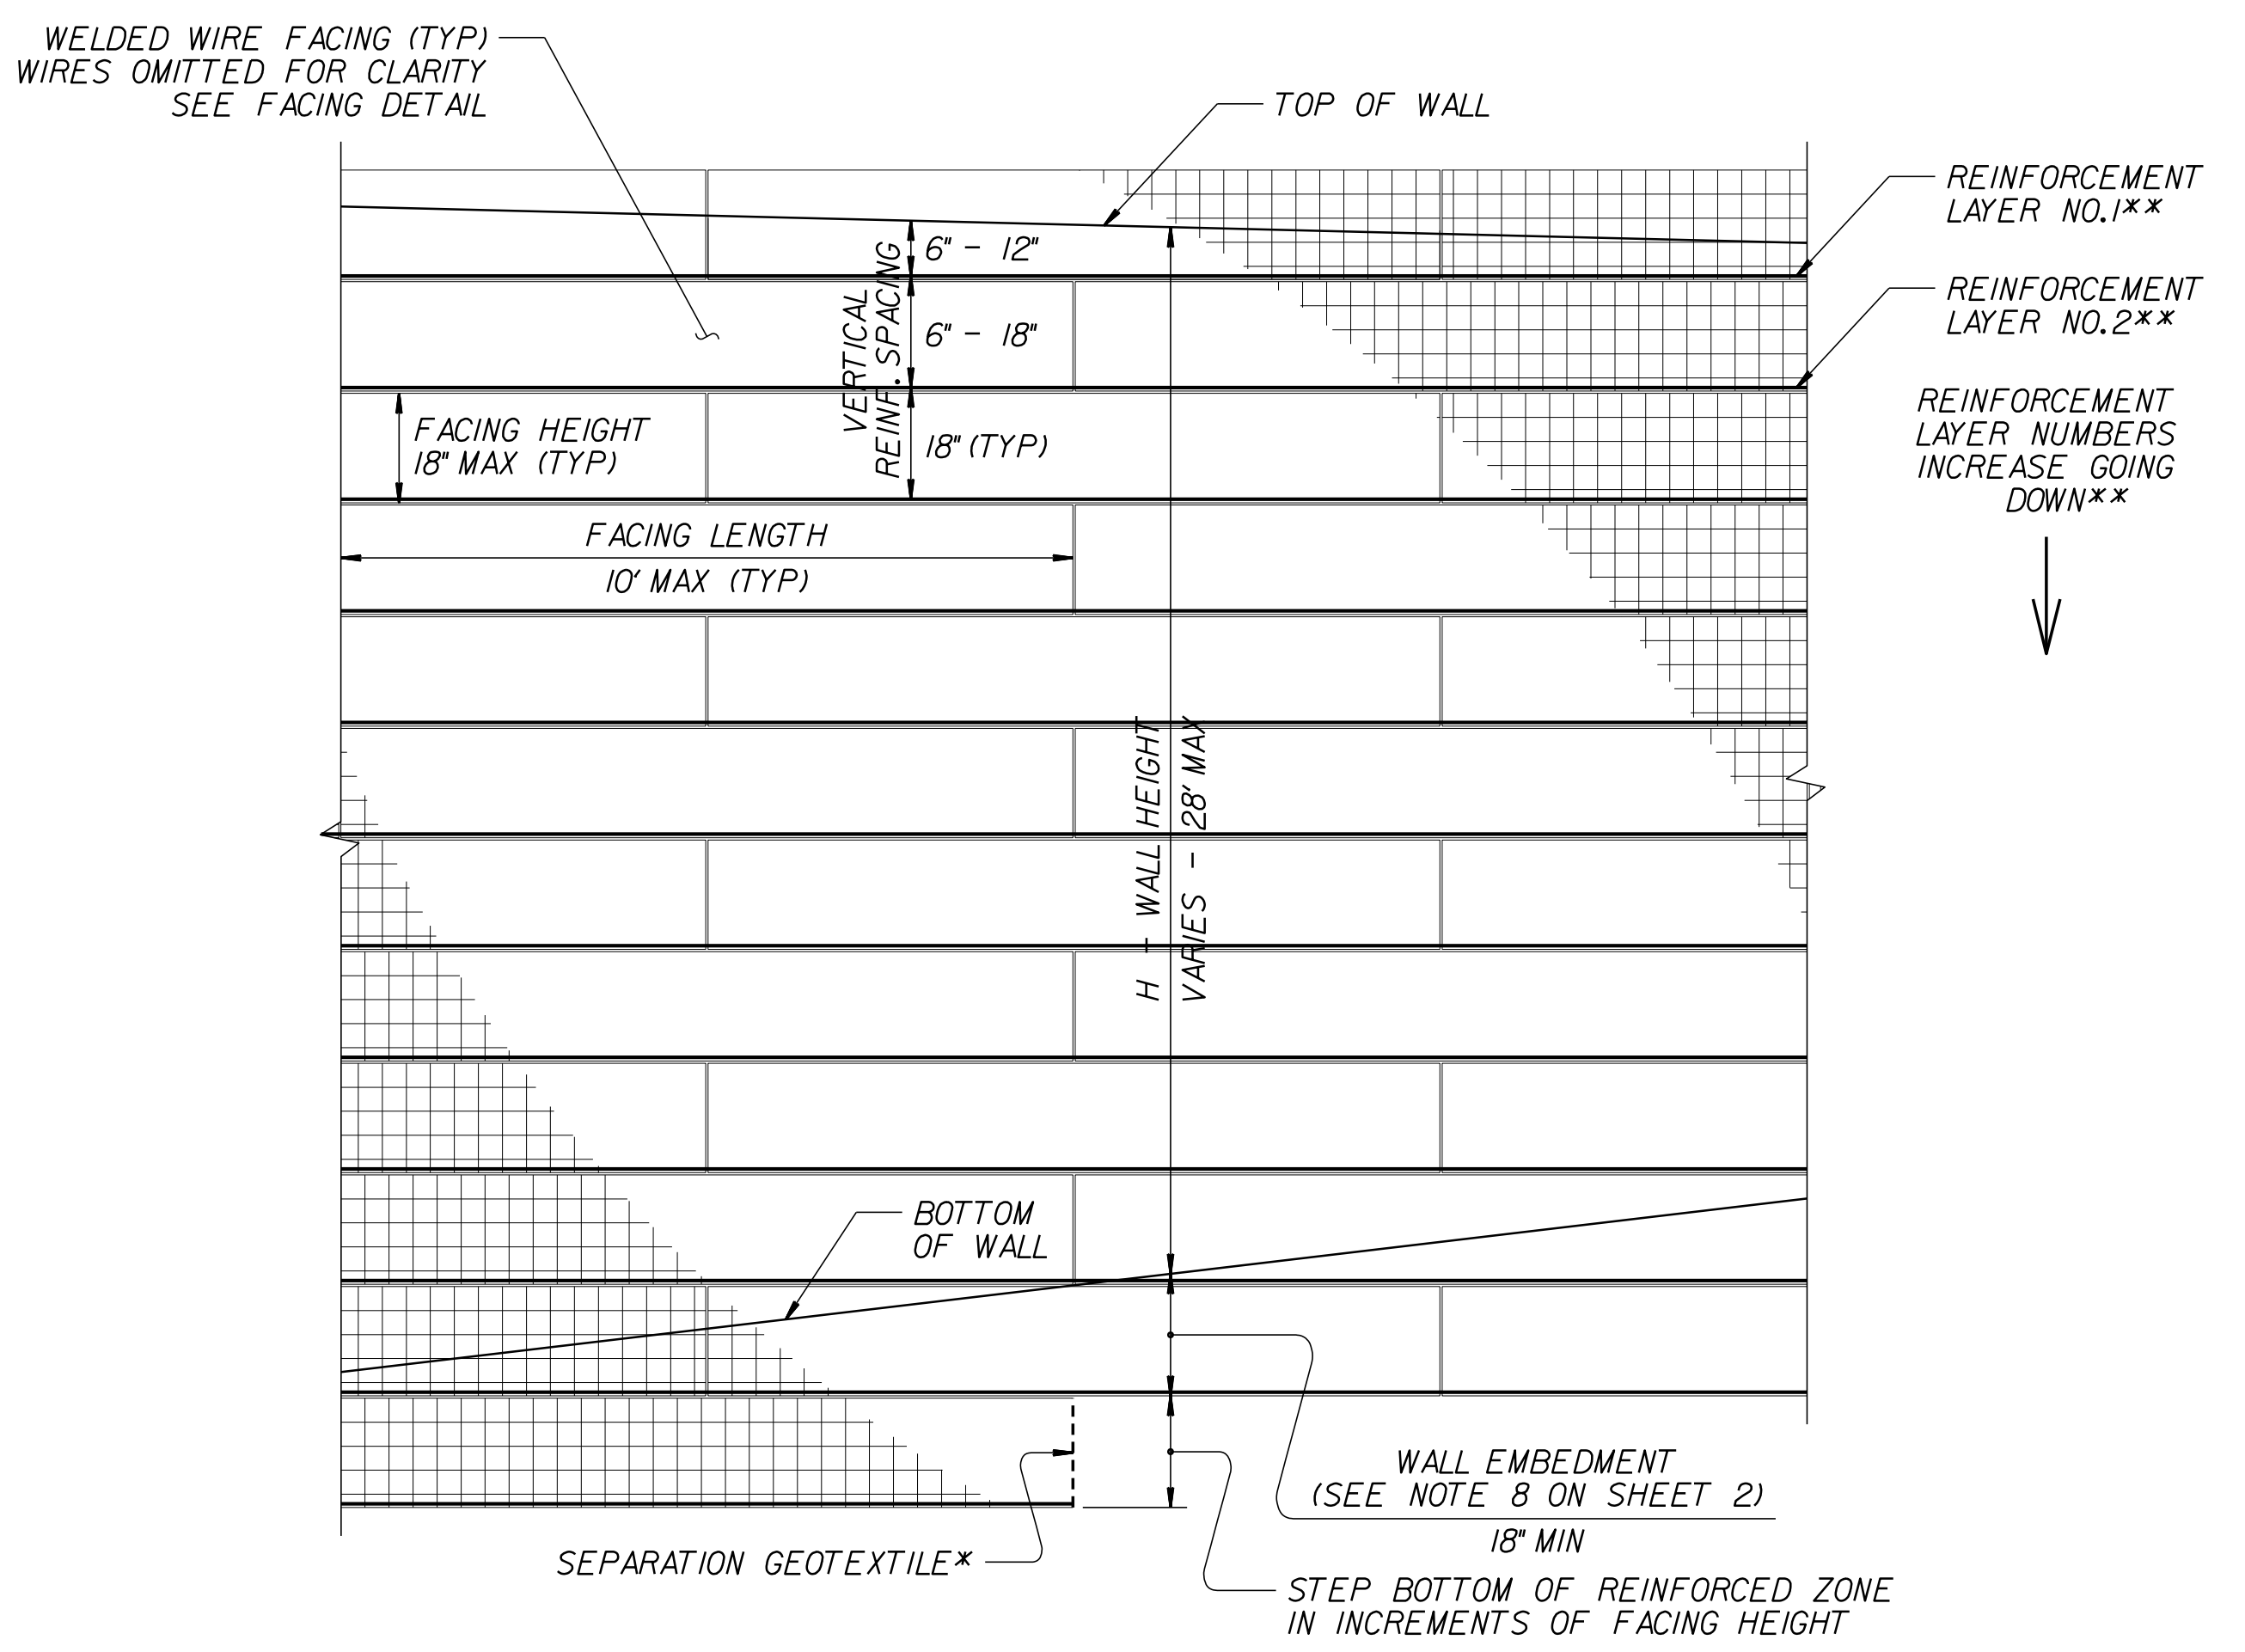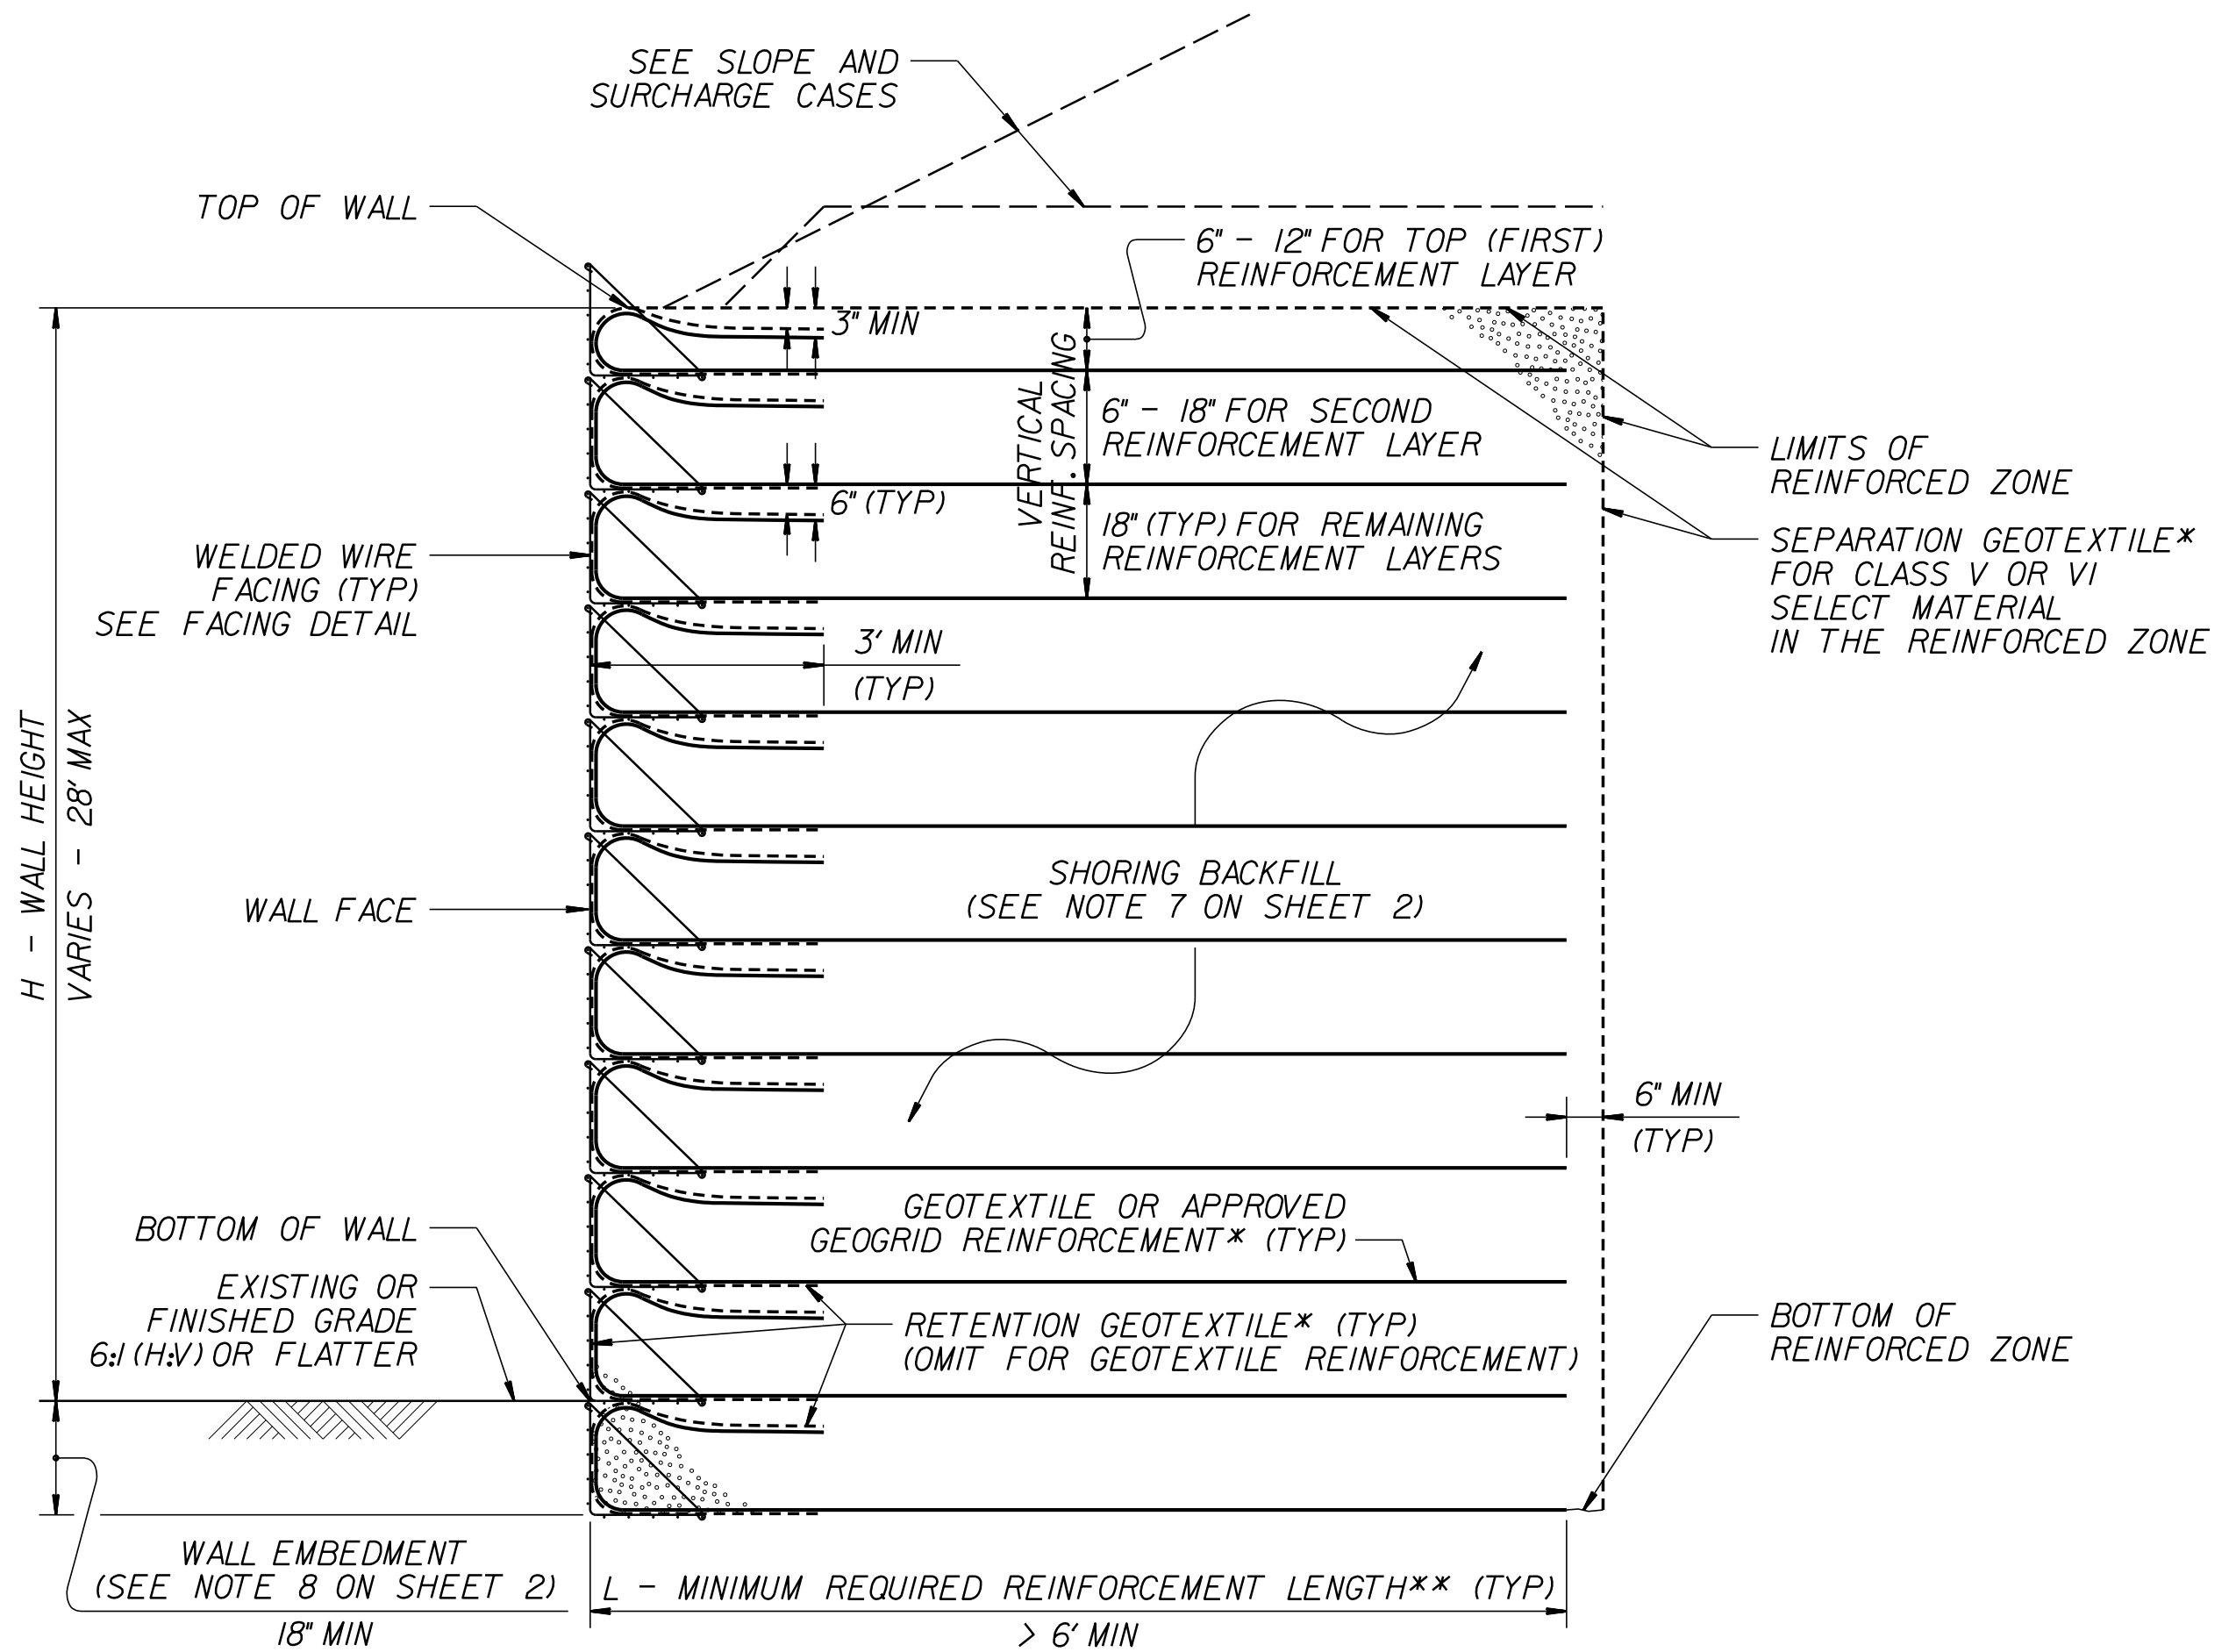

STANDARD TEMPORARY WALL
 (FOR STANDARD TEMPORARY WALLS ON STRUCTURES, SEE TEMPORARY WALL ON STRUCTURE DETAIL ON SHEET 2.)
 *SEE GEOSYNTHETIC PLACEMENT DETAILS ON SHEET 2.
 **SEE REINFORCEMENT TABLES ON SHEET 3.

STANDARD TEMPORARY WALL – PARTIAL ELEVATION

*SEE GEOSYNTHETIC PLACEMENT DETAILS ON SHEET 2.
 **SEE REINFORCEMENT TABLES ON SHEET 3.

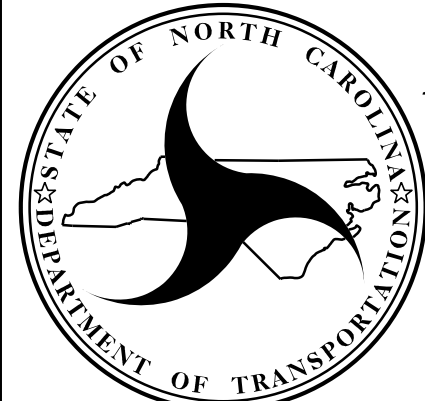

**NORTH CAROLINA
DEPARTMENT OF TRANSPORTATION
DIVISION OF HIGHWAYS**

**GEOTECHNICAL
ENGINEERING UNIT**

STANDARD DETAIL NO. 1801.02

**STANDARD
TEMPORARY WALL
SHEET 1 OF 3**

DATE: 11-19-13