


**TIP PROJECT: A-0009CD**

STATE OF NORTH CAROLINA  
DIVISION OF HIGHWAYS

T.I.P. NO.	SHEET NO.
A-0009CD	UO-1


NOTE:  
ALL UTILITY WORK SHOWN ON THIS SHEET WILL BE DONE BY OTHERS. NO PAYMENT WILL BE MADE TO THE CONTRACTOR FOR UTILITY WORK SHOWN ON THIS SHEET.

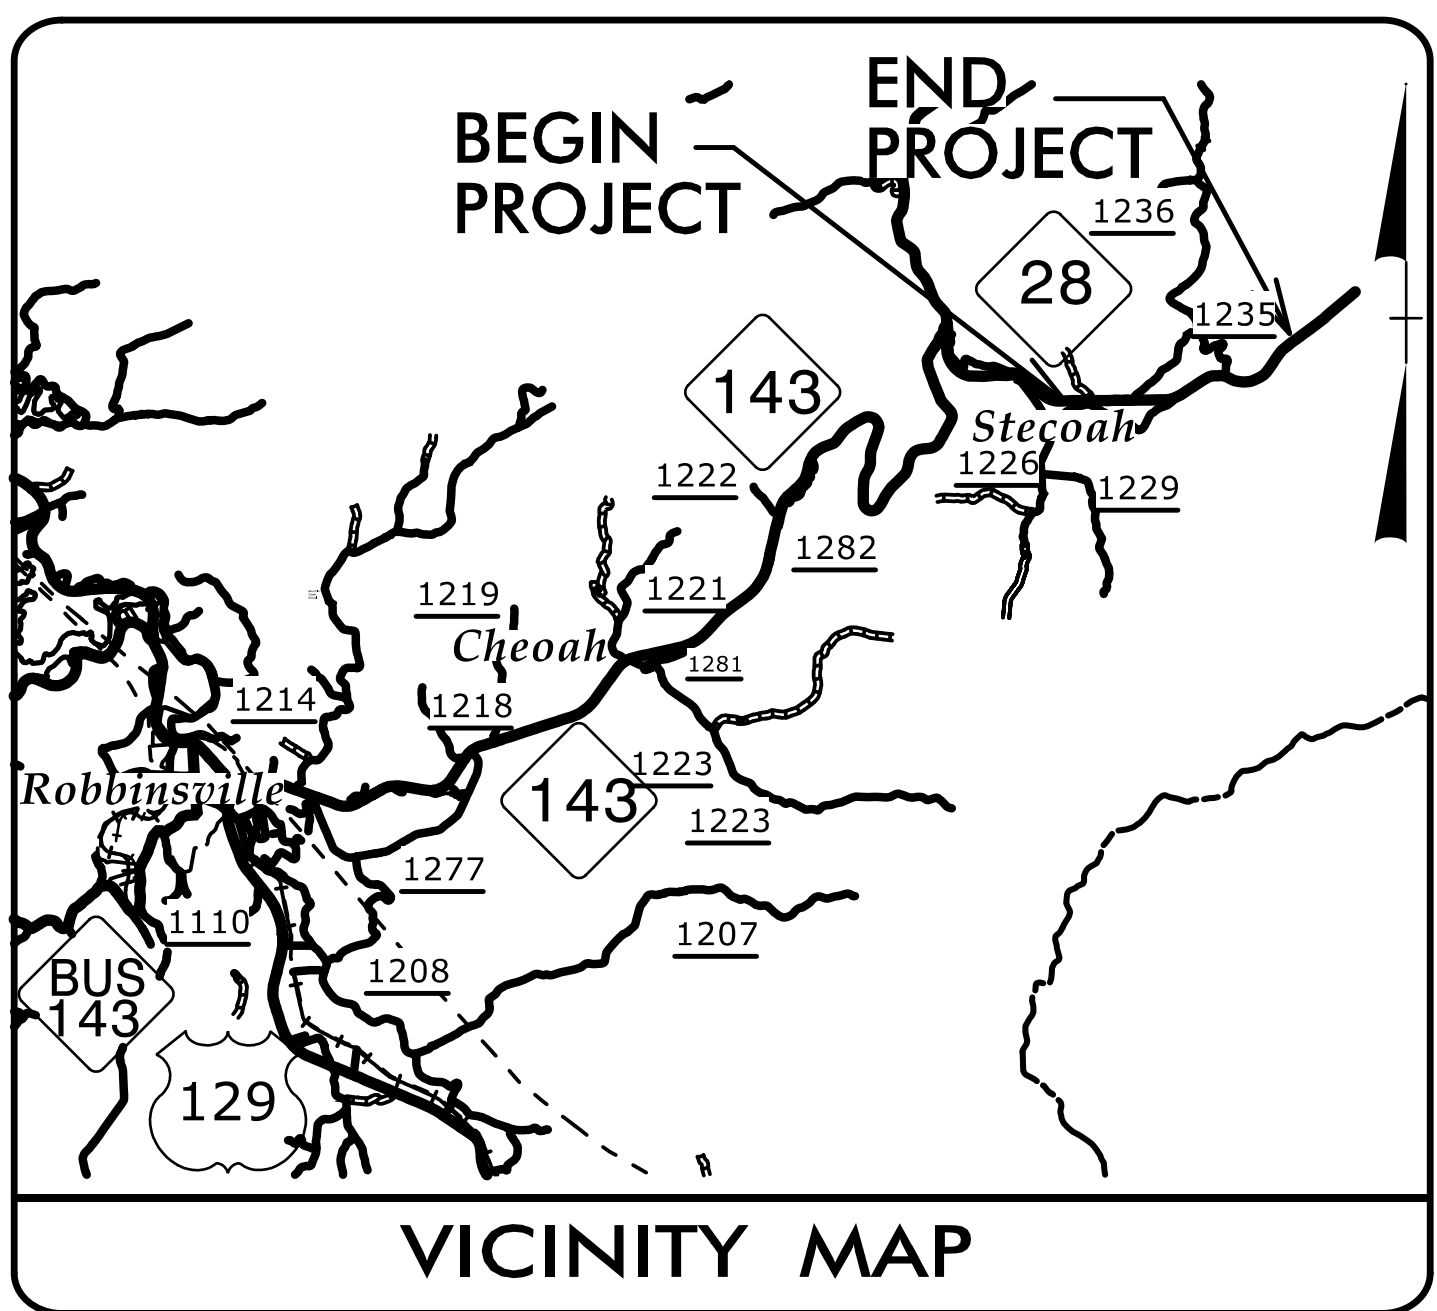

# UTILITIES BY OTHERS PLANS GRAHAM COUNTY


LOCATION: UPGRADE NC 28 FROM 0.2 MILES WEST OF SR 1228 (STECOAH RD) TO 0.3 MILES EAST OF SR 1235 (GUNTER GAP RD)

TYPE OF WORK: POWER & COMMUNICATIONS

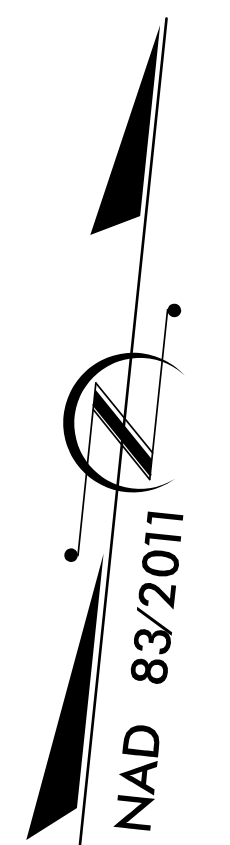


BEGIN TIP PROJECT A-0009CD  
-Y2- STA. 89 + 80.00

END TIP PROJECT A-0009CD  
-Y2- STA. 169 + 60.00

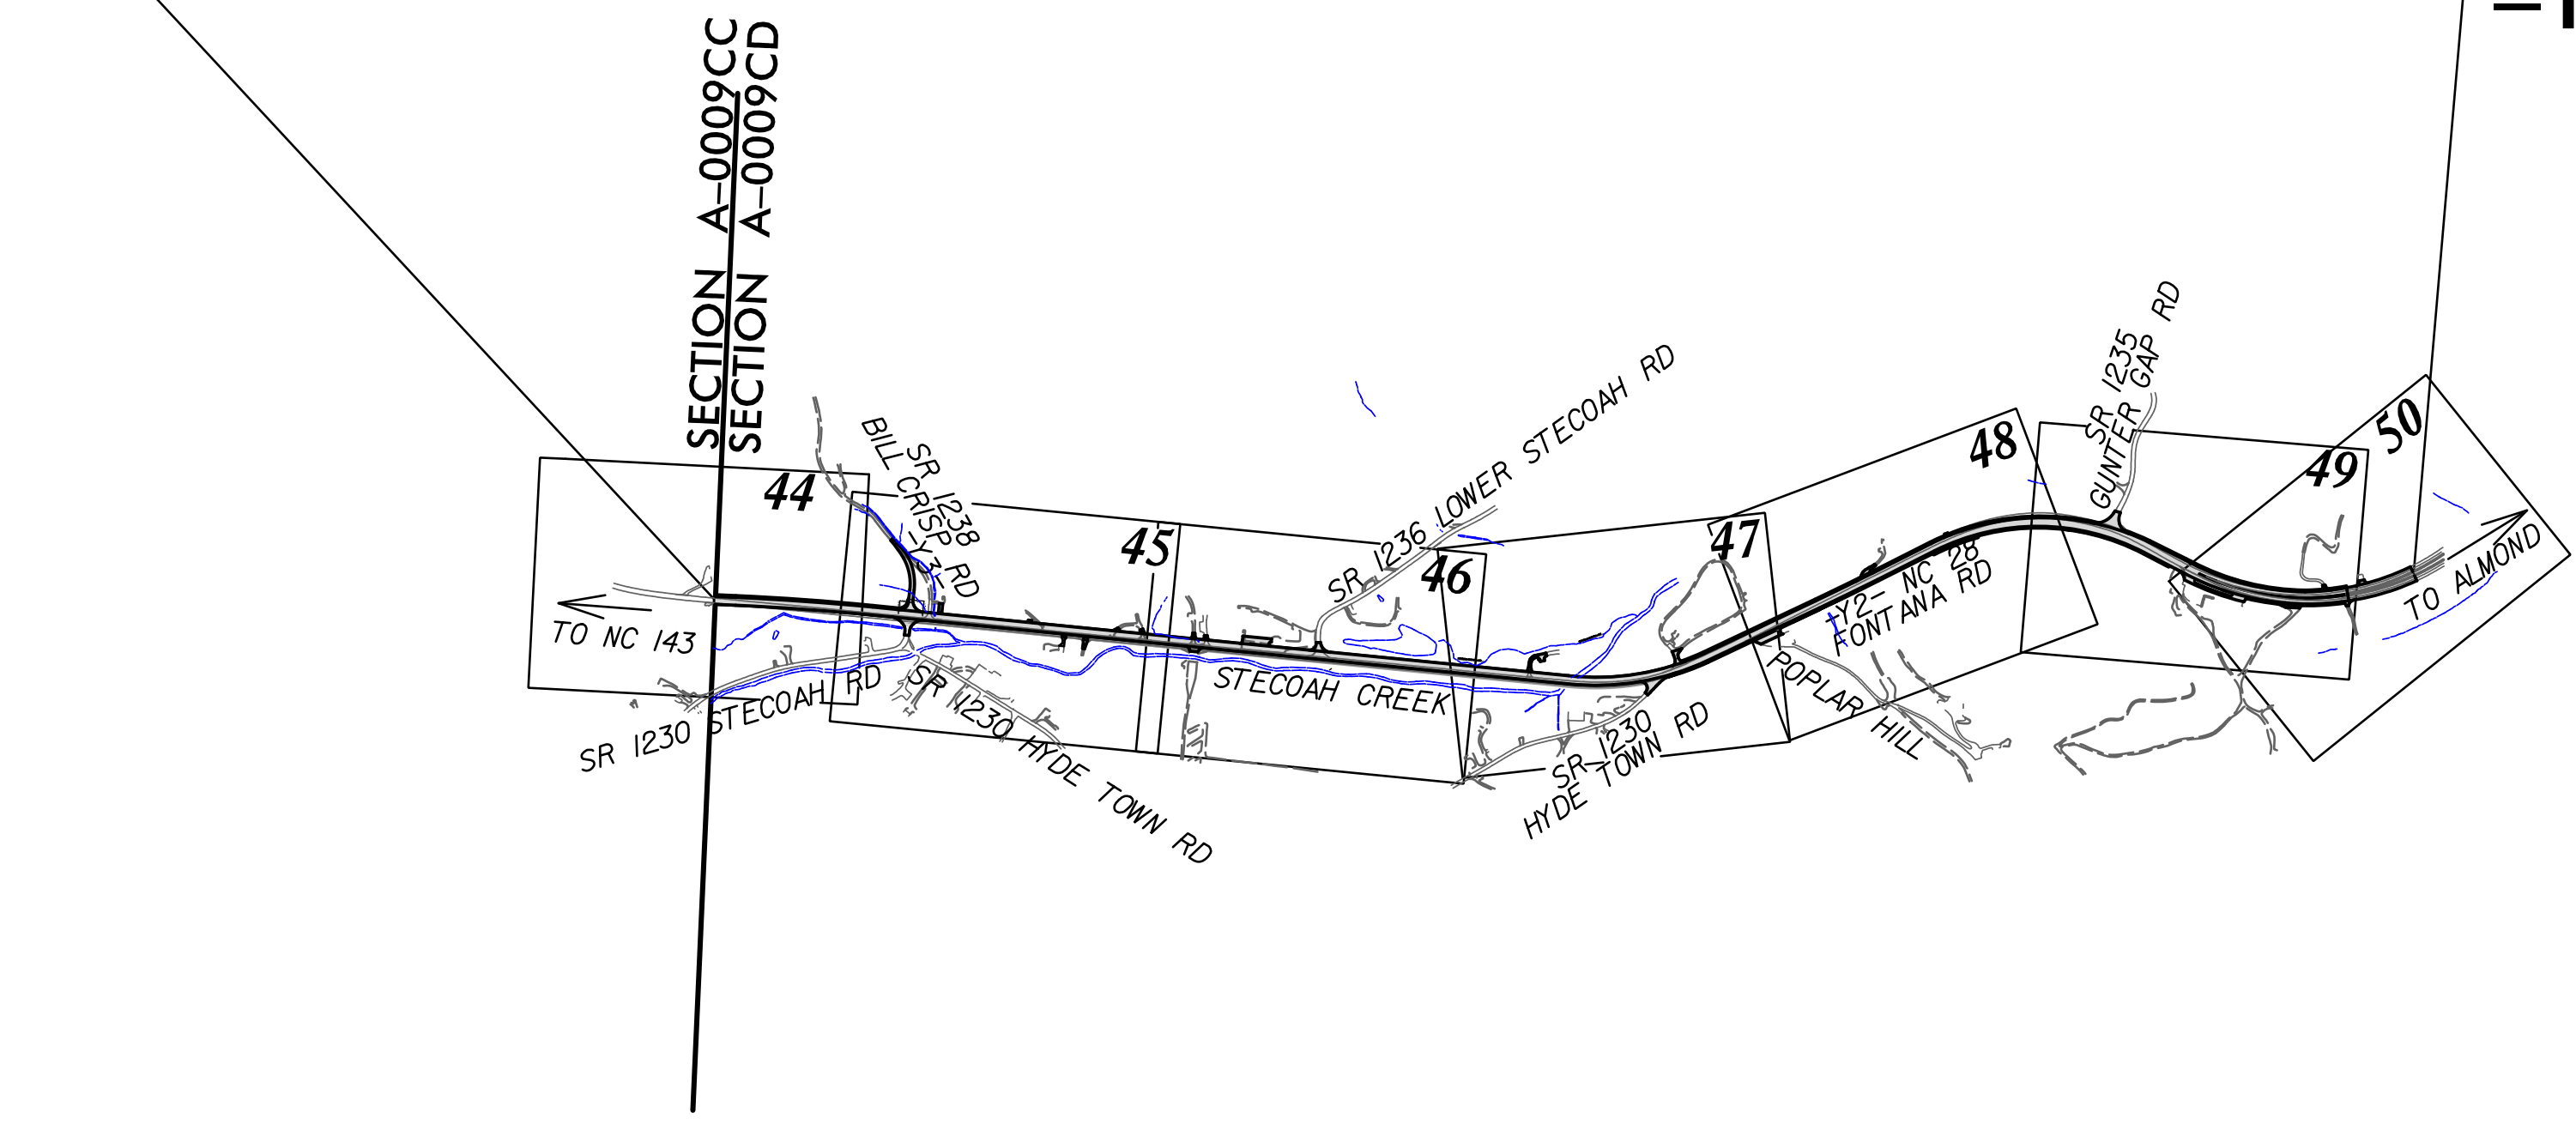

### GRAPHIC SCALES

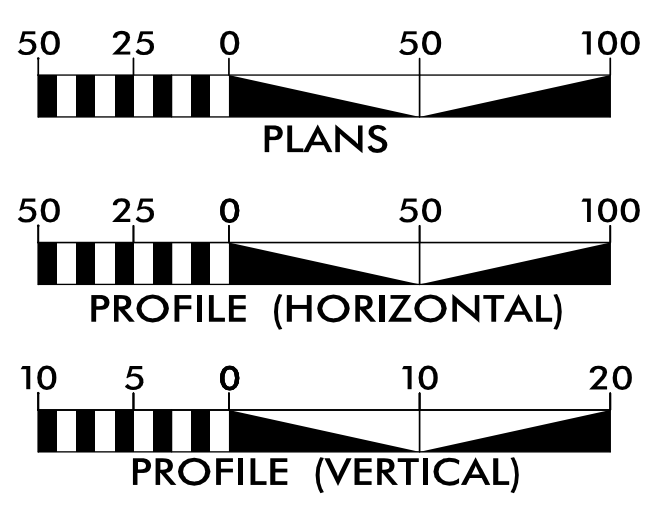

### INDEX OF SHEETS

SHEET NO.:	DESCRIPTION:
UO-1	TITLE SHEET
UO-2 - UO-8	UBO PLAN SHEETS


### UTILITY OWNERS WITH CONFLICTS

- (A) POWER - DUKE ENERGY
- (B) COMMUNICATIONS - FRONTIER
- (C) COMMUNICATIONS - ZITO MEDIA

PREPARED IN THE OFFICE OF:



**TELICS**  
119 BROOKSTOWN AVE.  
SUITE 305  
WINSTON-SALEM, NC 27101  
(336) 705-8844

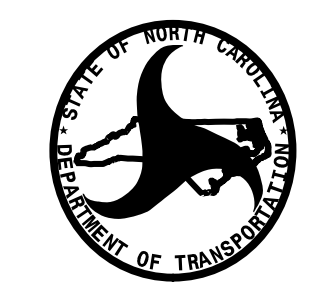

DIVISION OF HIGHWAYS  
DIVISION 14  
253 WEBSTER RD.  
SYLVA, NC 28779

CORY WOOD UTILITY PROJECT MANAGER  
CORY WOOD PROJECT UTILITY COORDINATOR

BOB GOLDING DIVISION UTILITY ENGINEER  
ROBERT DYER ASST. DIVISION UTILITY ENGINEER