

6/23/16

0 5 10	PROJ. REFERENCE NO.	SHEET NO.
	A-0009CD	X-79


300 290 280 270 260 250 240 230 220 210 200LT 20 10 0 10 20 30 40 50 60 70 80 90 100

2220
2215
2210
2205
2200
2195
2190
2185
2180
2175
2170
2165
2160
2155
2150
2145
2140
2135
2130
2125
2120
2115
2110
2105
2100
2095
2090
2085
2080
2075
2070
2065
2060

MATCHLINE "A"

MATCHLINE "A"

2170
2165
2160
2155
2150
2145
2140
2135
2130
2125
2120
2115
2110
2105
2100
2095
2090
2085
2080
2075
2070
2065
2060

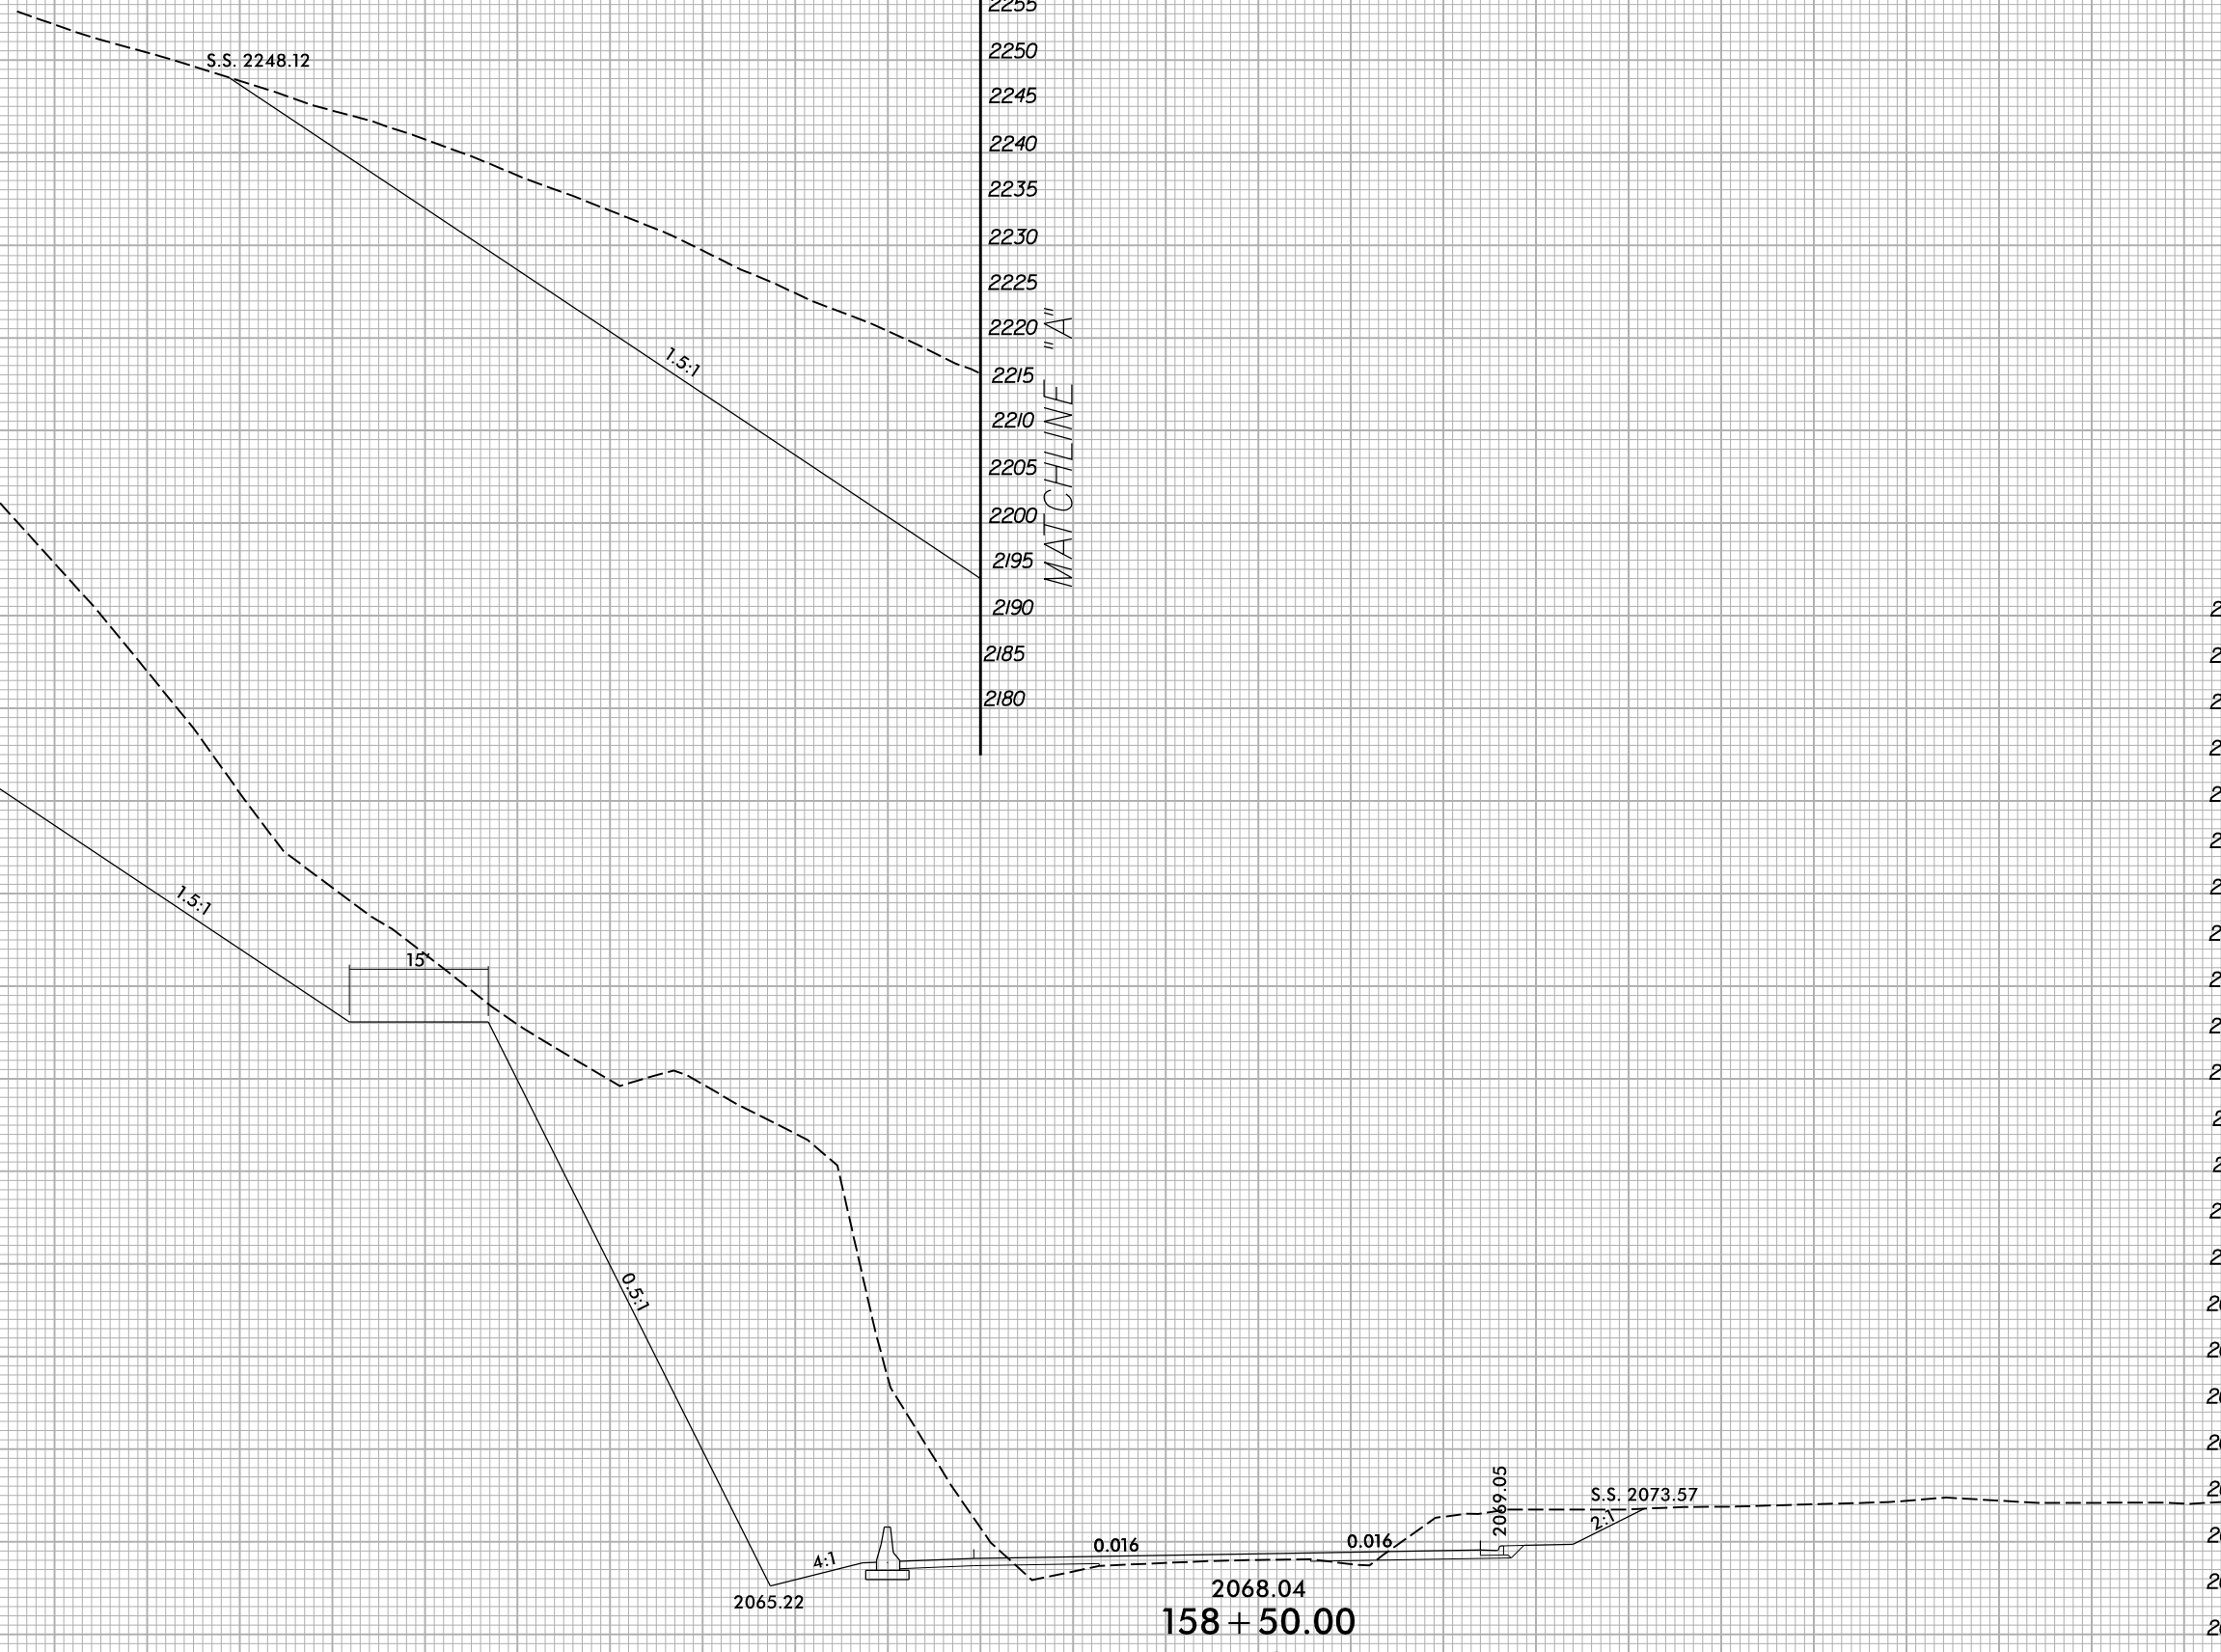

1/8/2016
X:\NCD001\A-0009\Roadway\XSC\A-0009CD\A-0009CD_Rdy...pl_Y2.dgn
User:smelvr