



6/23/16

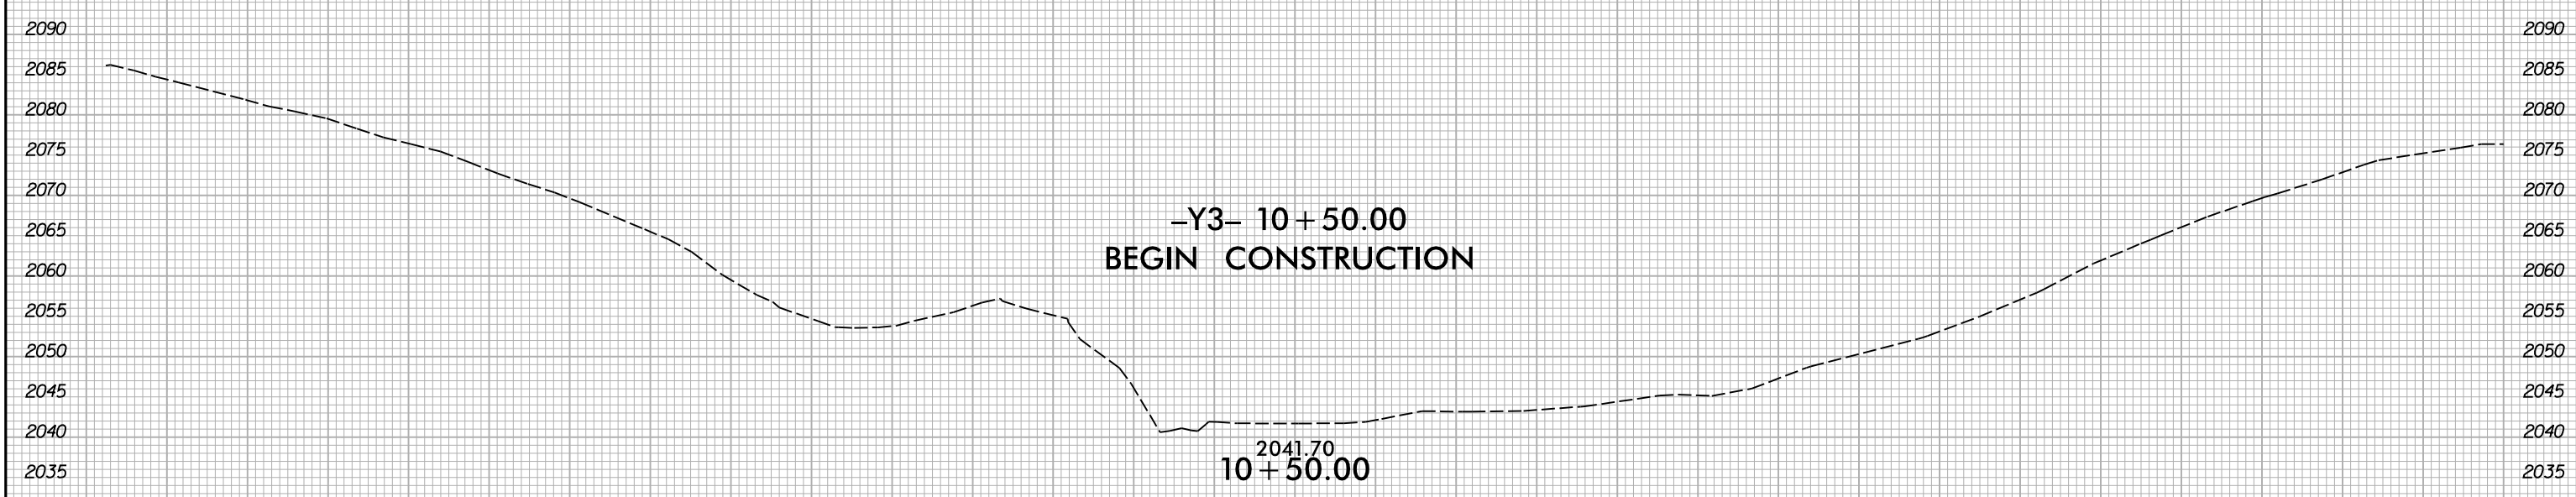

PROJ. REFERENCE NO.	SHEET NO.
A-0009CD	X-90

150 140 130 120 110 100 90 80 70 60 50 40 30 20 10 0 10 20 30 40 50 60 70 80 90 100 110 120 130 140 150

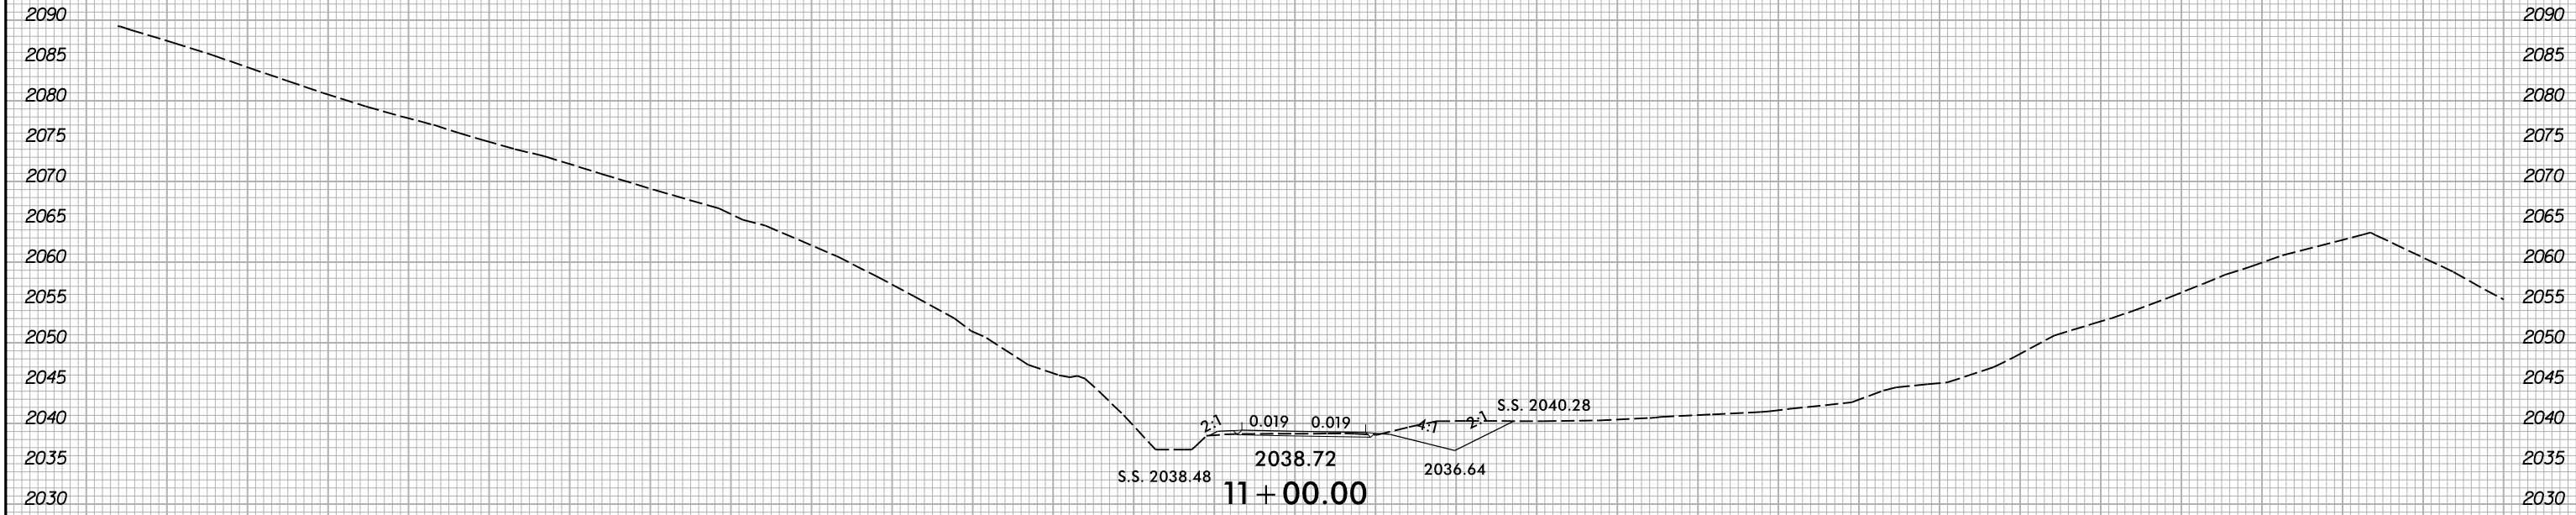

150 140 130 120 110 100 90 80 70 60 50 40 30 20 10 0 10 20 30 40 50 60 70 80 90 100 110 120 130 140 150

I:\8\2016  
X:\NCD001\A-0009\Roadway\XSC\A-0009CD\A-0009CD.Rdw...xp\_L\_Y3.dgn  
User:smelvr

-Y3-