


INDEX			
STR	STATION	DESCRIPTION	SHEET NUMBERS
1	99+82.00 -Y2-	SINGLE 12 FT. X 5 FT. REINFORCED CONCRETE BOX CULVERT	C1-1 THRU C1-6
2	10+67.00 -Y3A-	DOUBLE 6 FT. X 6 FT. REINFORCED CONCRETE BOX CULVERT	C2-1 THRU C2-7
W41	146+60.00 -Y2- TO 148+80.00 -Y2-	SOIL NAIL RETAINING WALL	W41-1 THRU W41-3

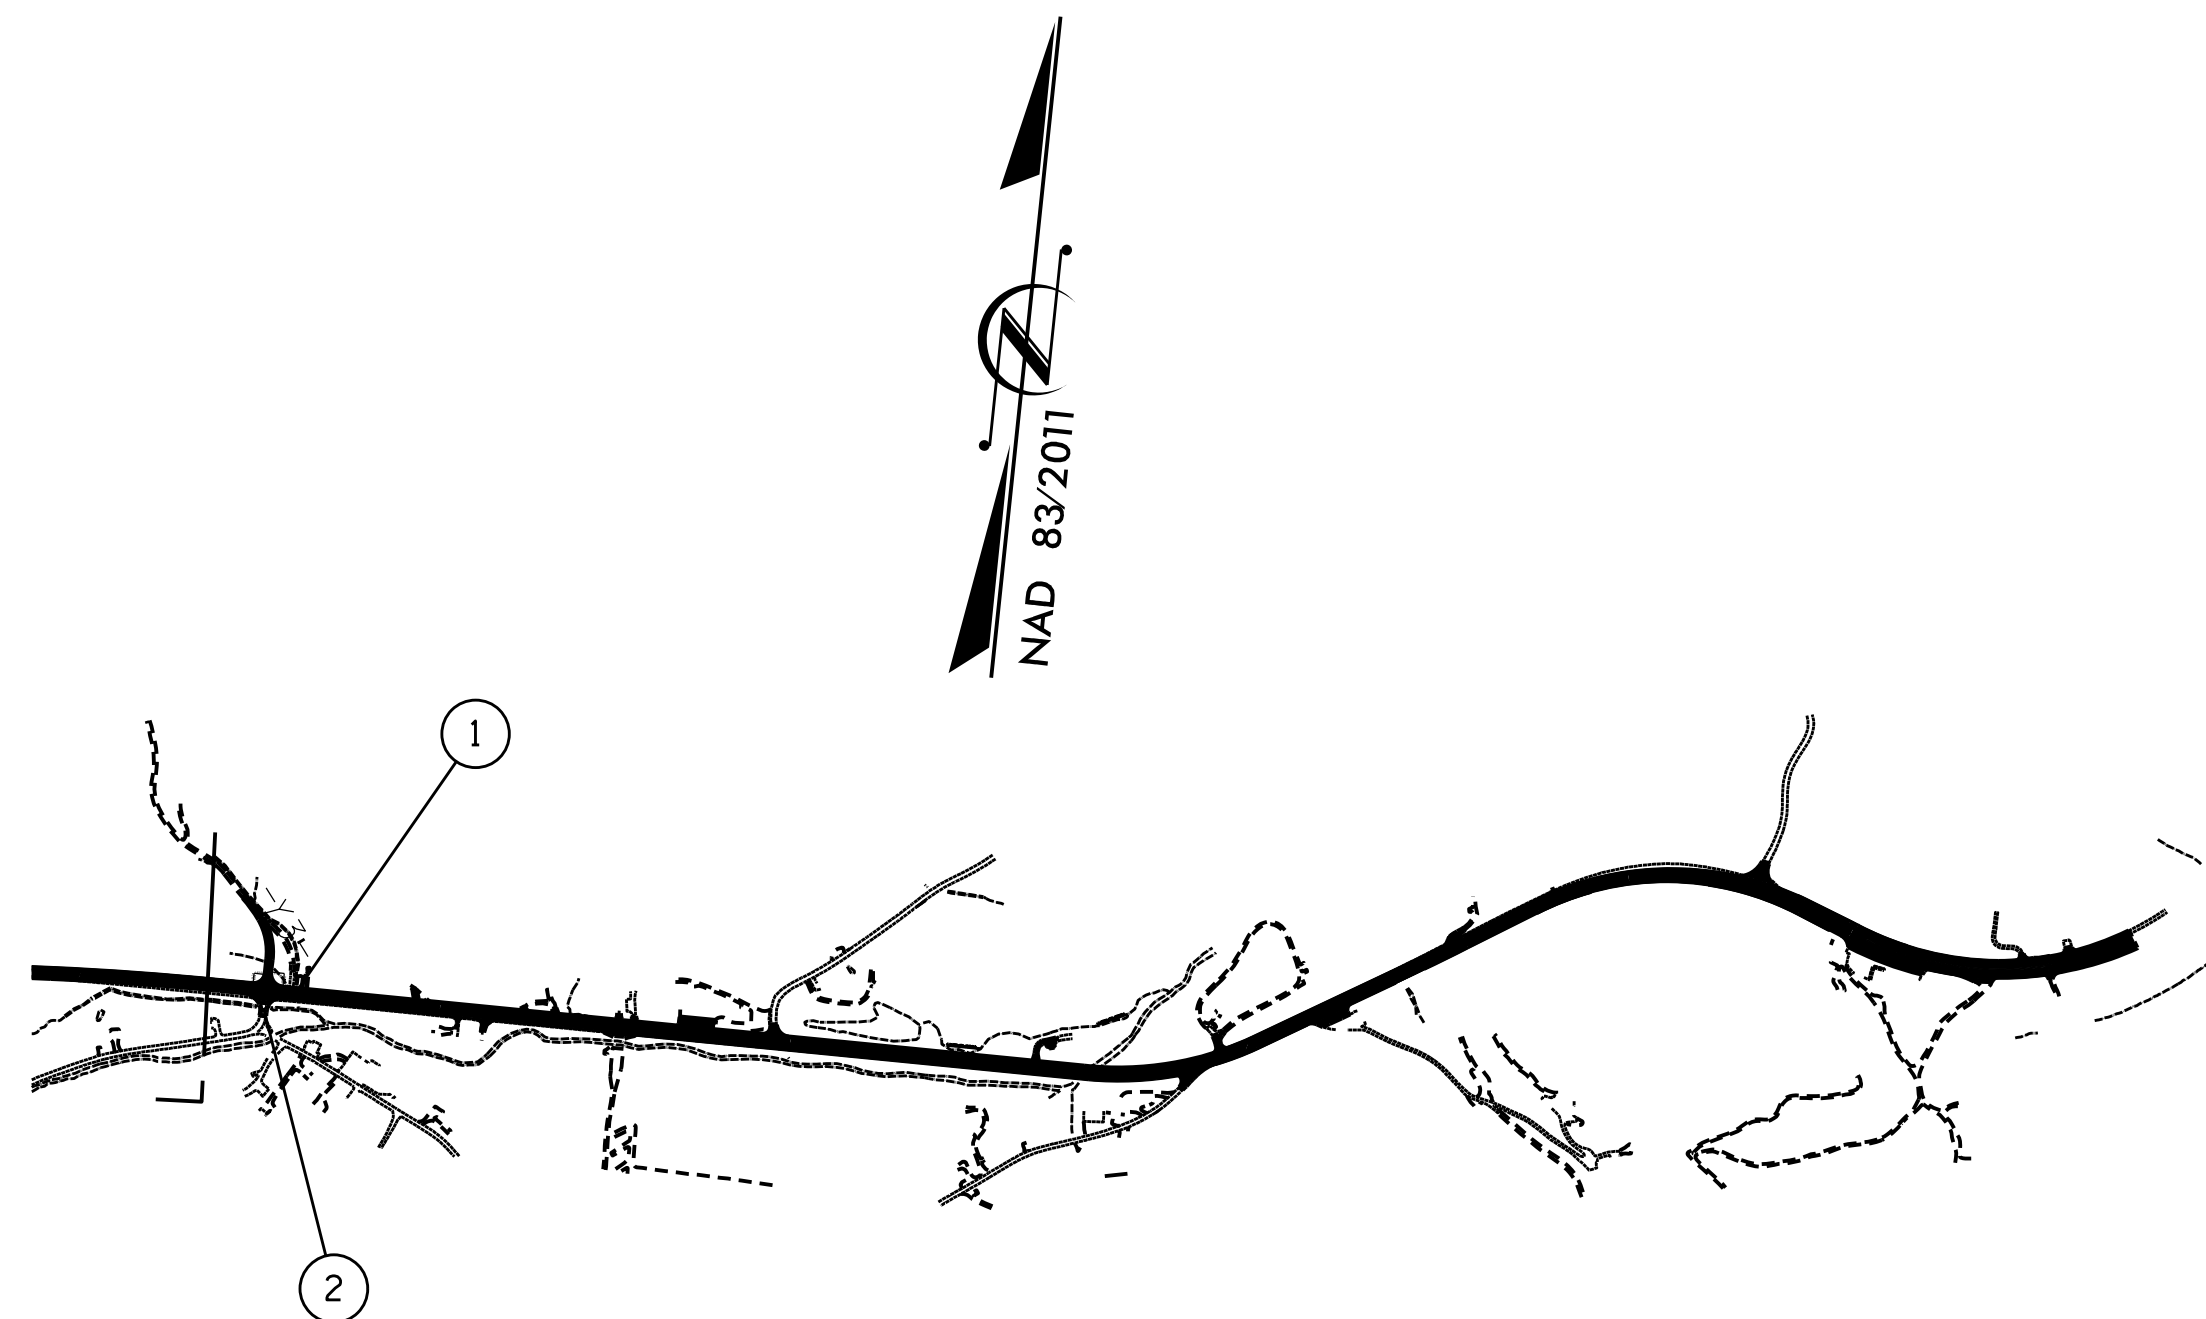

2/18/2026

DOCUMENT NOT CONSIDERED FINAL
UNLESS ALL SIGNATURES COMPLETED

TGS ENGINEERS
 201 W. MARION ST STE 200
 SHELBY, NC 28150
 PH (704) 476-0003
 CORP. LICENSE NO.: C-0275

PROJECT NO. A-0009CD
GRAHAM COUNTY

STATE OF NORTH CAROLINA
 DEPARTMENT OF TRANSPORTATION
 RALEIGH

STRUCTURE INDEX

DRAWN BY : S.B. WILLIAMS DATE : 10-22
 CHECKED BY : MGC DATE : 10-22

REVISIONS						SHEET NO.
NO.	BY:	DATE:	NO.	BY:	DATE:	TOTAL SHEETS
1			3			4
2			4			