


6/2/2019

PROJECT REFERENCE NO. <b>B-5833</b>	SHEET NO. <b>2A-3</b>
ROADWAY DESIGN ENGINEER <b>MARCUS LOWERY</b> 027418 3/9/2026	PAVEMENT DESIGN ENGINEER <b>ANDREW D. WARGO</b> 044590 3/10/2026
<b>DOCUMENT NOT CONSIDERED FINAL UNLESS ALL SIGNATURES COMPLETED</b>	
TGS ENGINEERS 706 HILLSBOROUGH ST. SUITE 200 RALEIGH, NC 27603 PH (919) 773-8887 CORP. LICENSE NO.: C-0275	

### TYPICAL SECTION NO. 6

USE TYPICAL SECTION NO. 6:  
 FROM -RAMPD- STA. 10+15.19 TO 18+00.00  
 FROM -LOOPD- STA. 10+15.27 TO 17+50.00  
 PLEASE NOTE OUTSIDE SHOULDER ROLLOVERS (PER DIRECTION OF TRAVEL):  
 -RAMPD- = 0.06 PAVED SHOULDER  
 -RAMPD- = 0.06 TURF SHOULDER  
 -LOOPD- = 0.06 PAVED SHOULDER

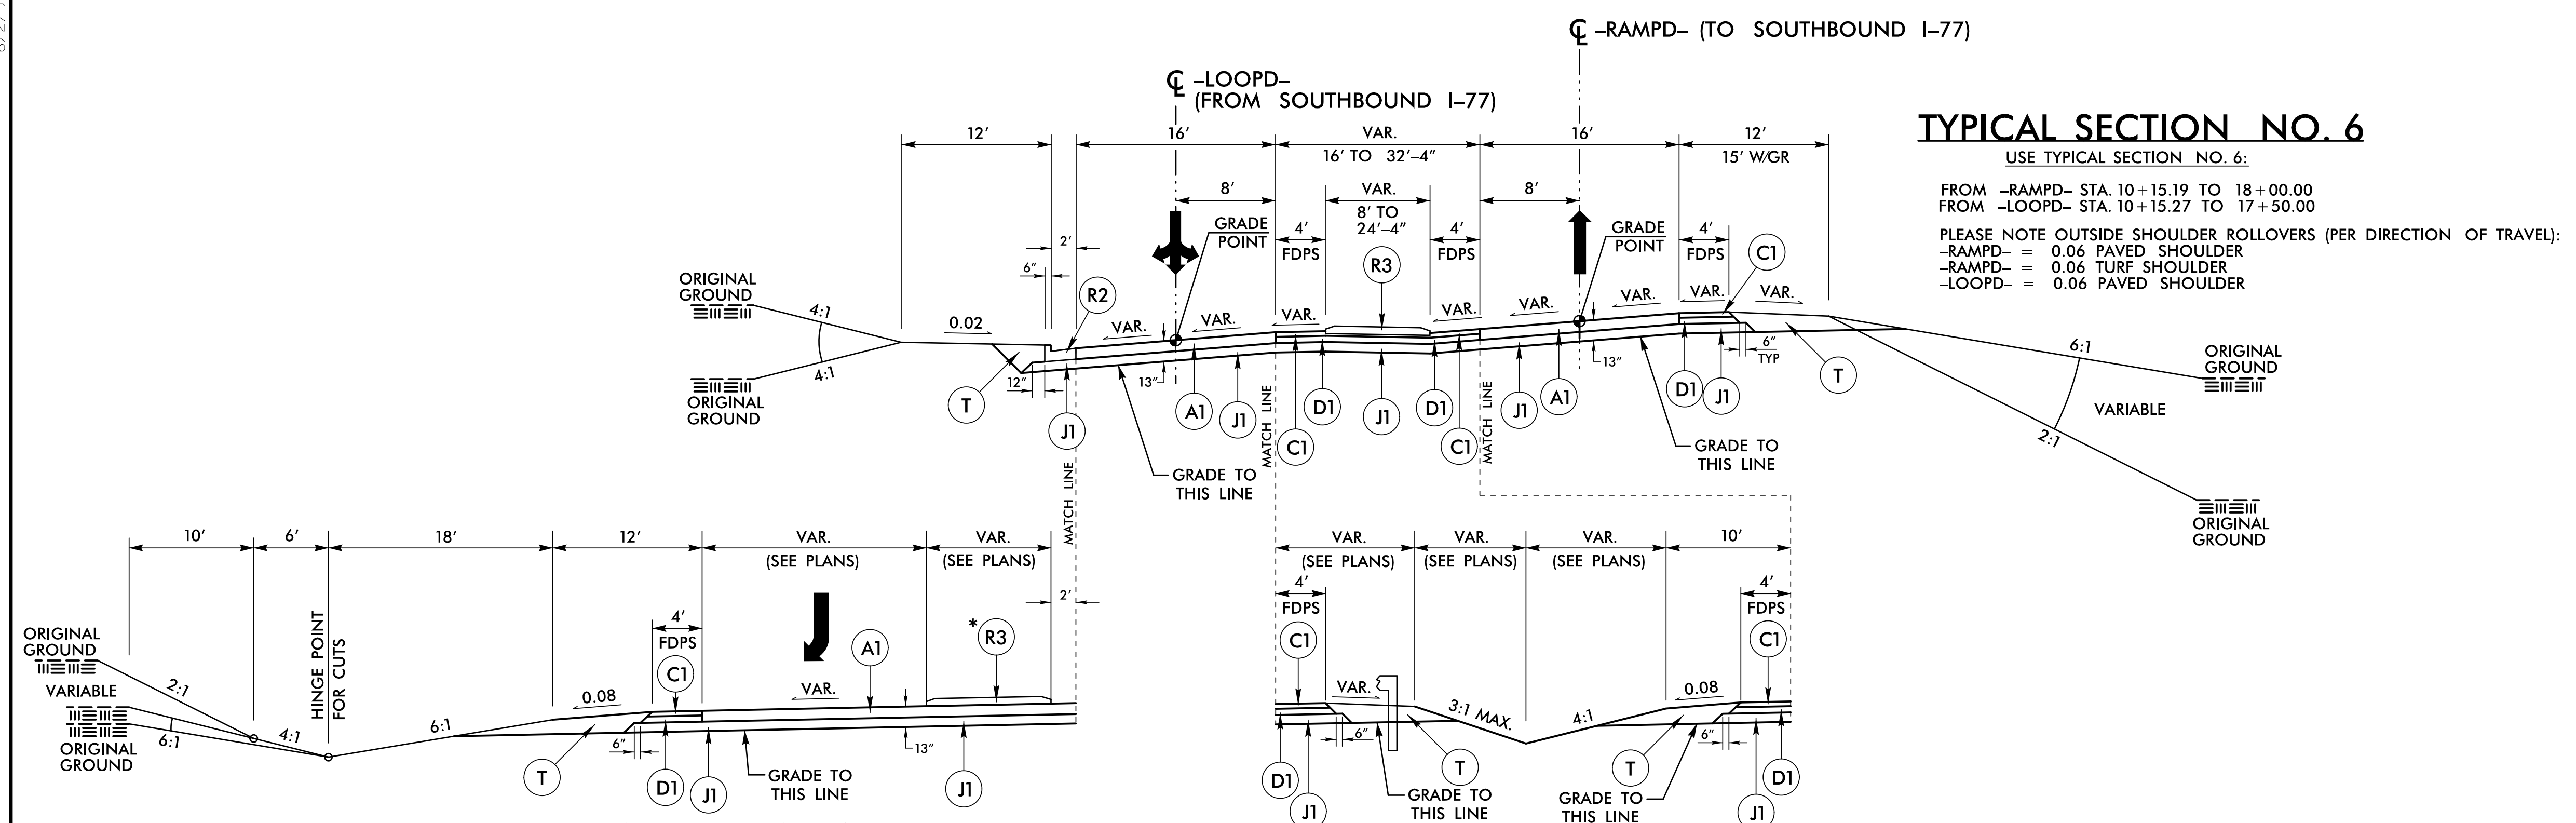


### TYPICAL SECTION NO. 6A

USE TYPICAL SECTION 6A:  
 FROM -LOOPD- STA. 10+15.27 TO 11+31.00  
 \* MONOLITHIC CONC. ISLAND -LOOPD- STA. 10+26.77 TO 10+72.83  
 (SURFACE MOUNTED SINCE ON CONCRETE PAVEMENT)


### TYPICAL SECTION NO. 6B

USE TYPICAL SECTION 6B:  
 FROM -RAMPD- STA. 16+41.09 TO 18+00.00  
 FROM -LOOPD- STA. 15+80.00 TO 17+50.00

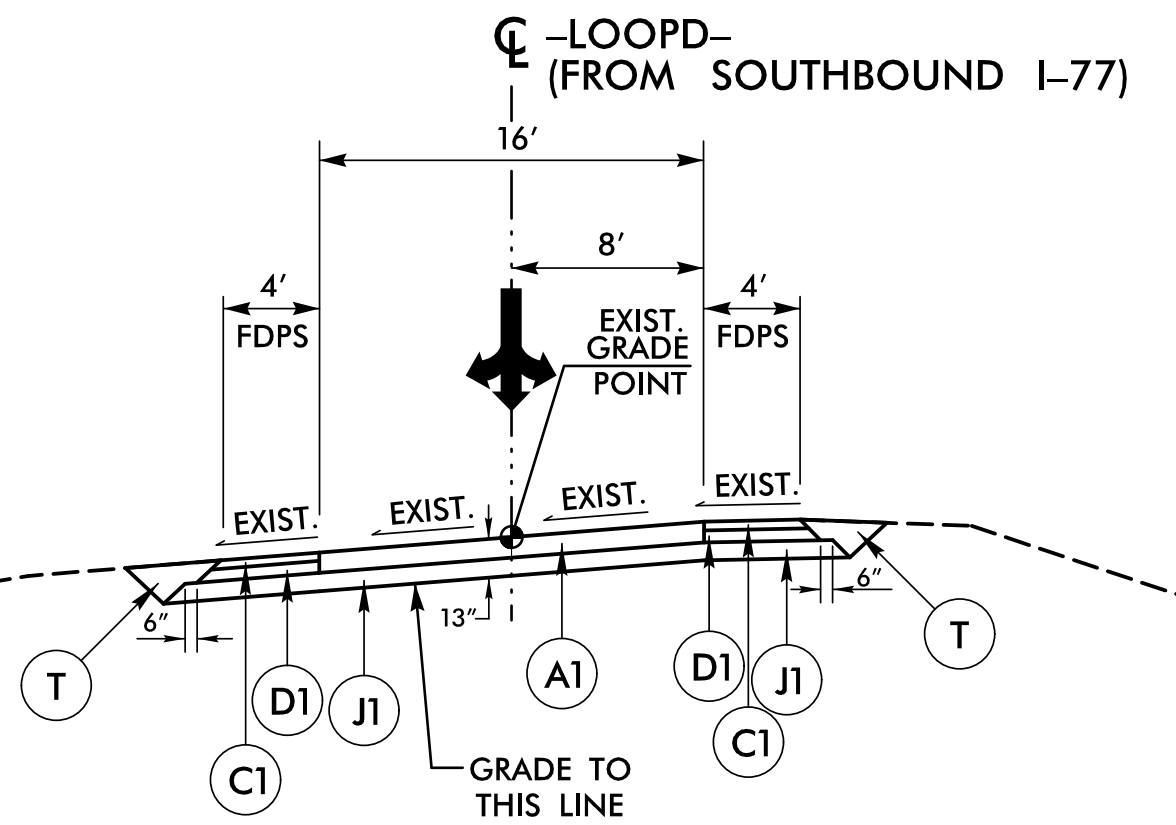


### TYPICAL SECTION NO. 7

USE TYPICAL SECTION NO. 7:  
 REMOVE AND REPLACE PAVEMENT  
 FROM -LOOPD- STA. 17+50.00 TO 19+51.35

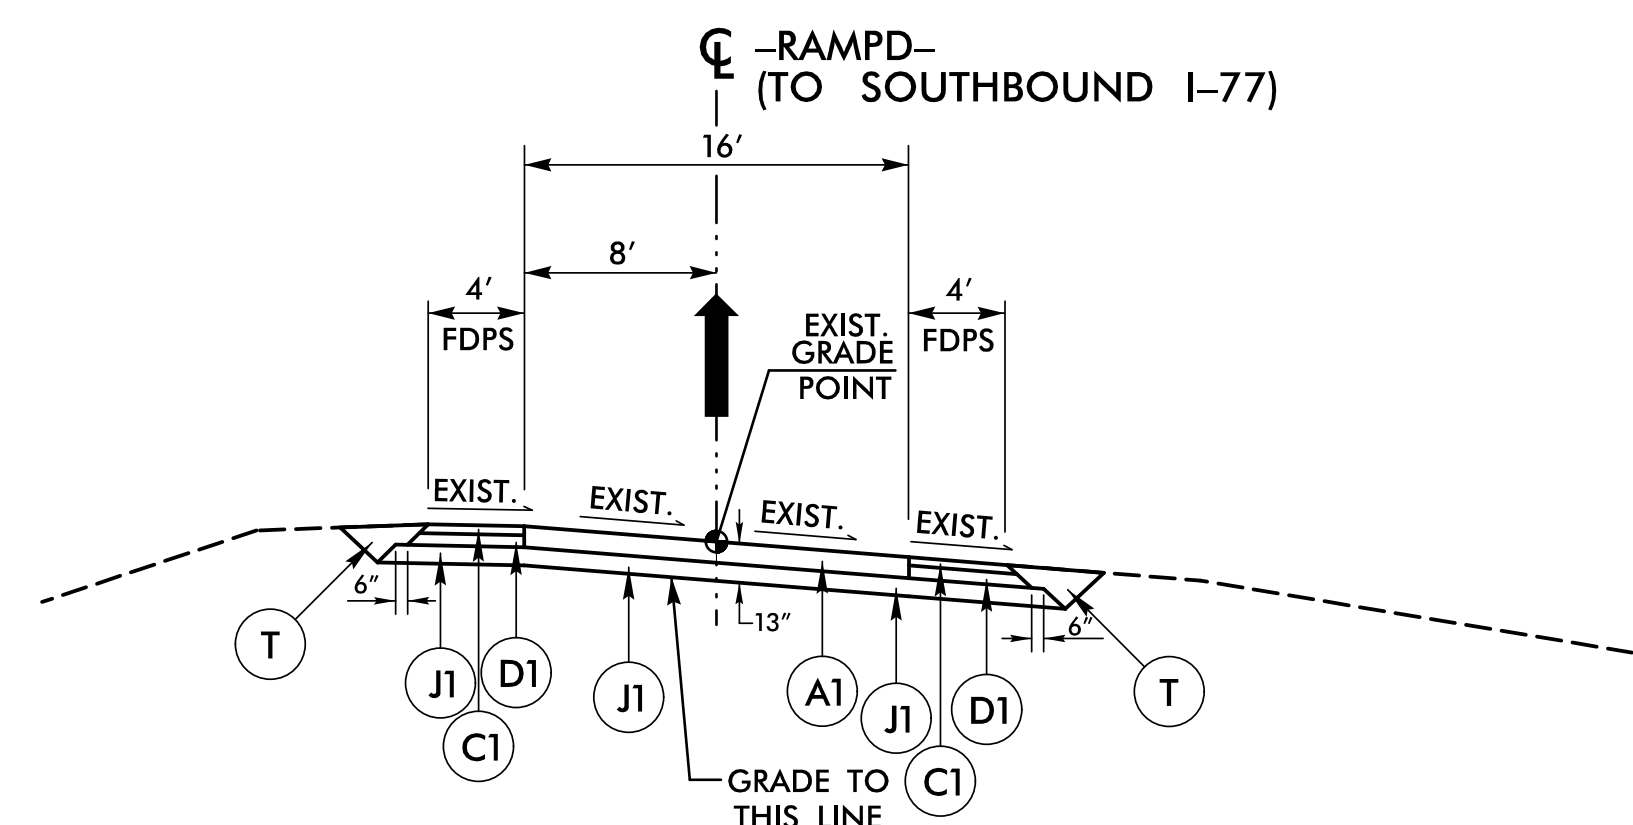

### TYPICAL SECTION NO. 8

USE TYPICAL SECTION NO. 8:  
 REMOVE AND REPLACE PAVEMENT  
 FROM -RAMPD- STA. 18+00.00 TO 22+38.90

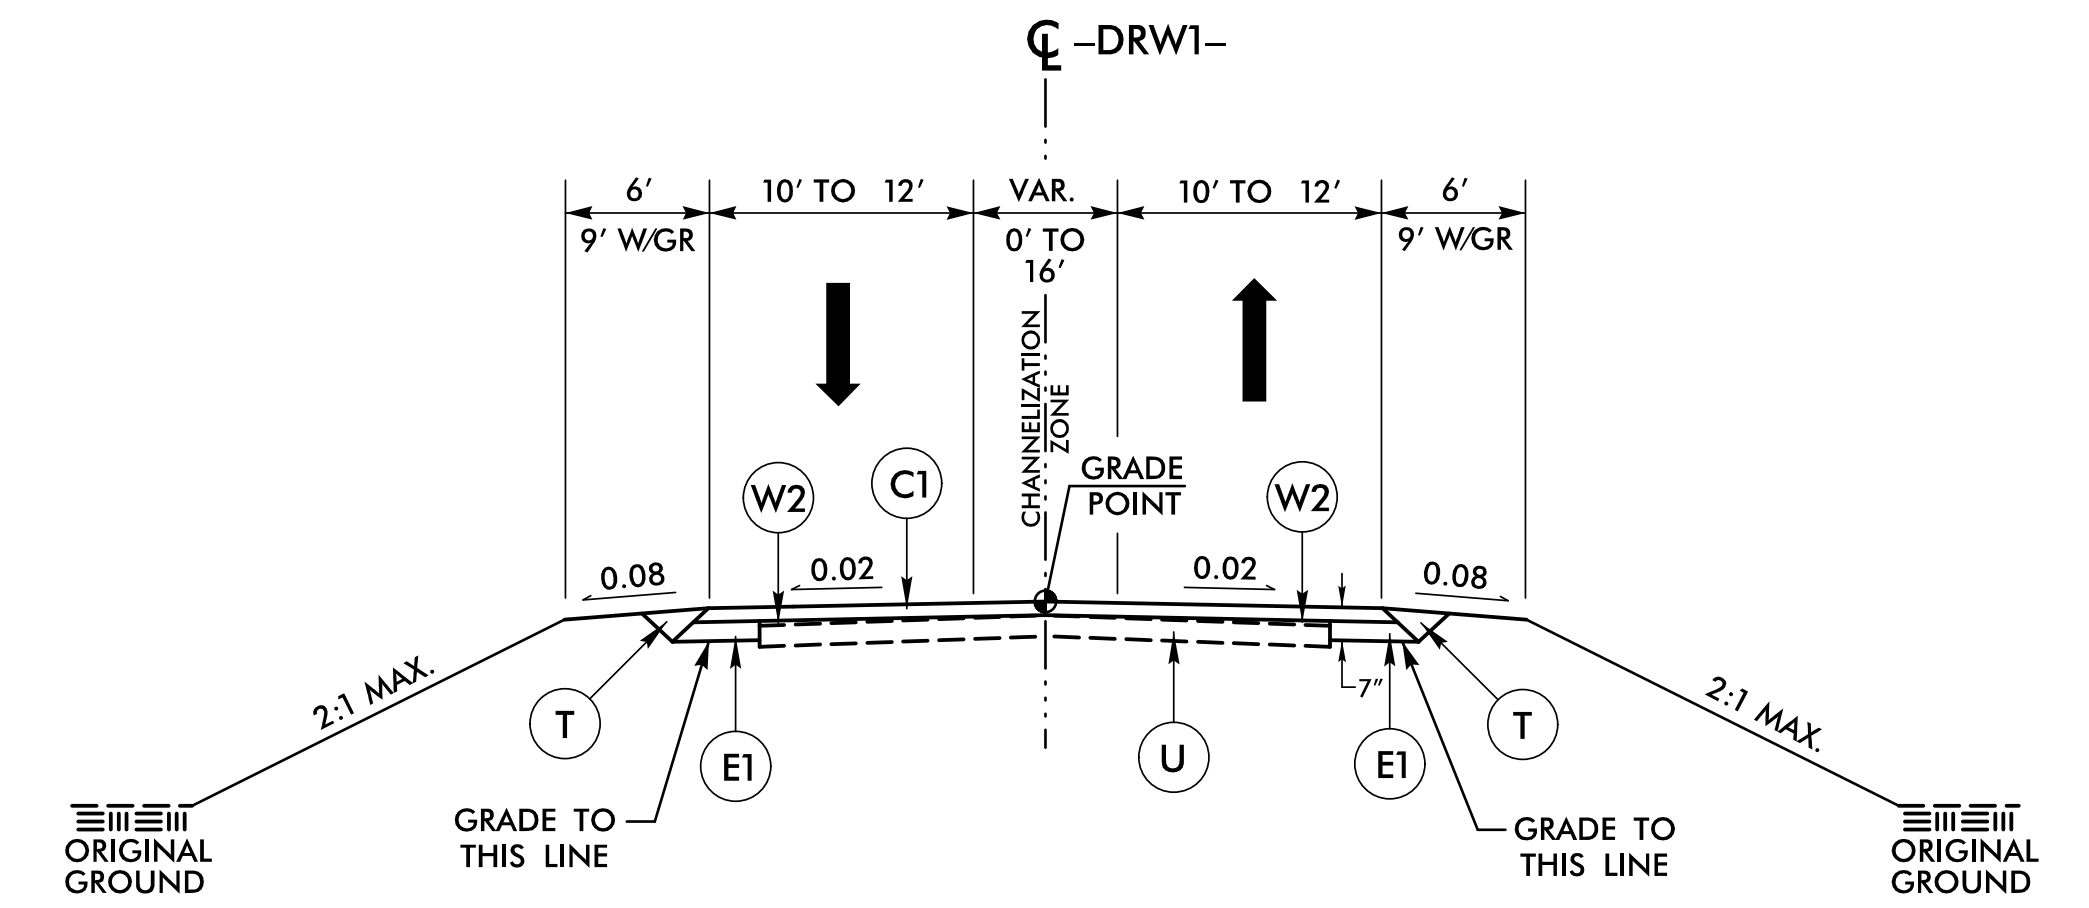

### TYPICAL SECTION NO. 9

USE TYPICAL SECTION NO. 9:  
 FROM -DRW1- STA. 10+50.00 TO 15+26.56  
 (WEDGING FROM 10+50.00 TO 11+00.00 ONLY)

A1	7" CONCRETE
C1	3" S9.5B
C2	VAR. S9.5B
C3	2" S9.5B
C4	3" S9.5C
D1	4" I19.0C
D2	VAR. I19.0C
E1	4" B25.0C
E2	VAR. B25.0C
E3	7.25" B25.0C
J1	6" ABC
P	PRIME COAT
R1	8"X18" CURB
R2	2'-6" C&G
R3	MONO. CONC. ISL.
R4	SBG
R5	41" BARRIER
T	EARTH MATERIAL
U	EXIST. PAVEMENT
V1	INC. MILLING
V2	RUMBLE STRIPS
W1	WEDGING
W2	WEDGING

3/9/2026  
 C:\p\2026\ts\NCD001\B-5833\Roadway\Proc\165833\_L\_rdy\_tjlp.dgn  
 User: mlowery