


6/2/2026

PROJECT REFERENCE NO. <b>B-5833</b>	SHEET NO. <b>2A-4</b>
ROADWAY DESIGN ENGINEER <b>MARCUS LOWERY</b> 027418 3/9/2026	PAVEMENT DESIGN ENGINEER <b>MARCUS LOWERY</b> 044590 3/10/2026
<b>DOCUMENT NOT CONSIDERED FINAL UNLESS ALL SIGNATURES COMPLETED</b>	
TGS ENGINEERS 706 HILLSBOROUGH ST. SUITE 200 RALEIGH, NC 27603 PH (919) 773-8887 CORP. LICENSE NO.: C-0275	


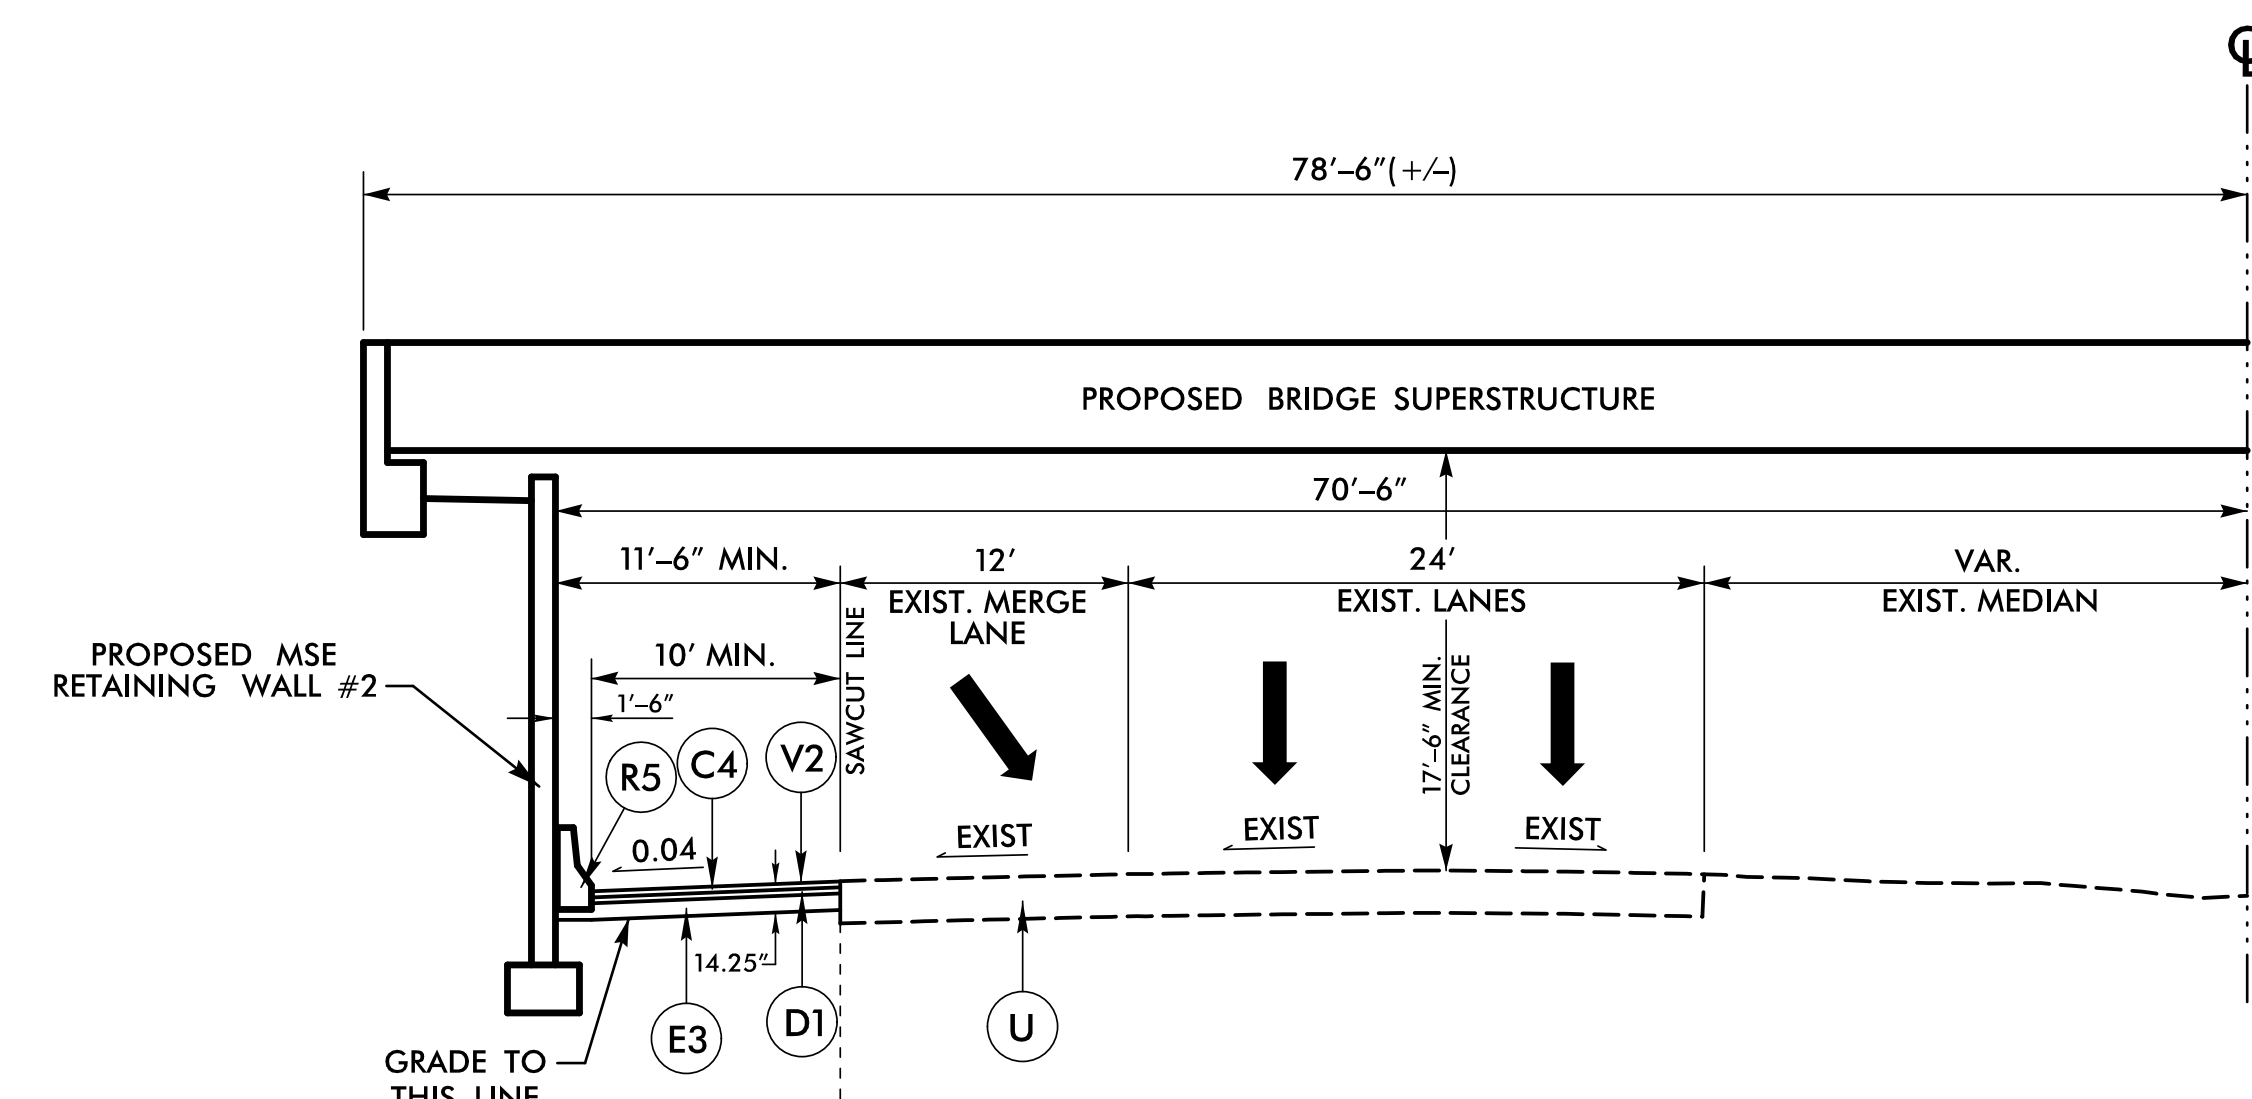


**TYPICAL SECTION NO. 11**  
USE TYPICAL SECTION NO. 11:

FROM -Y3- STA. 13+86.88 TO 19+08.35 LT  
NOTE: RETAINING WALL -Y3- STA 15+19.22 TO 17+29.49 LT

NOTE:  
DO NOT DISTURB EXISTING SHOULDER DRAINS WHICH ARE EXPECTED TO BE ENCOUNTERED IN THE SHOULDER DIRECTLY ADJACENT TO THE EXISTING TRAVEL LANE. SHOULDER DRAIN QUANTITIES IN CONTRACT ARE FOR CONTINGENCY PURPOSES ONLY.

NOTE:  
— USE FOR FILL SECTION  
— SEE TYP. SECTION NO. 10 FOR CUT SECTION

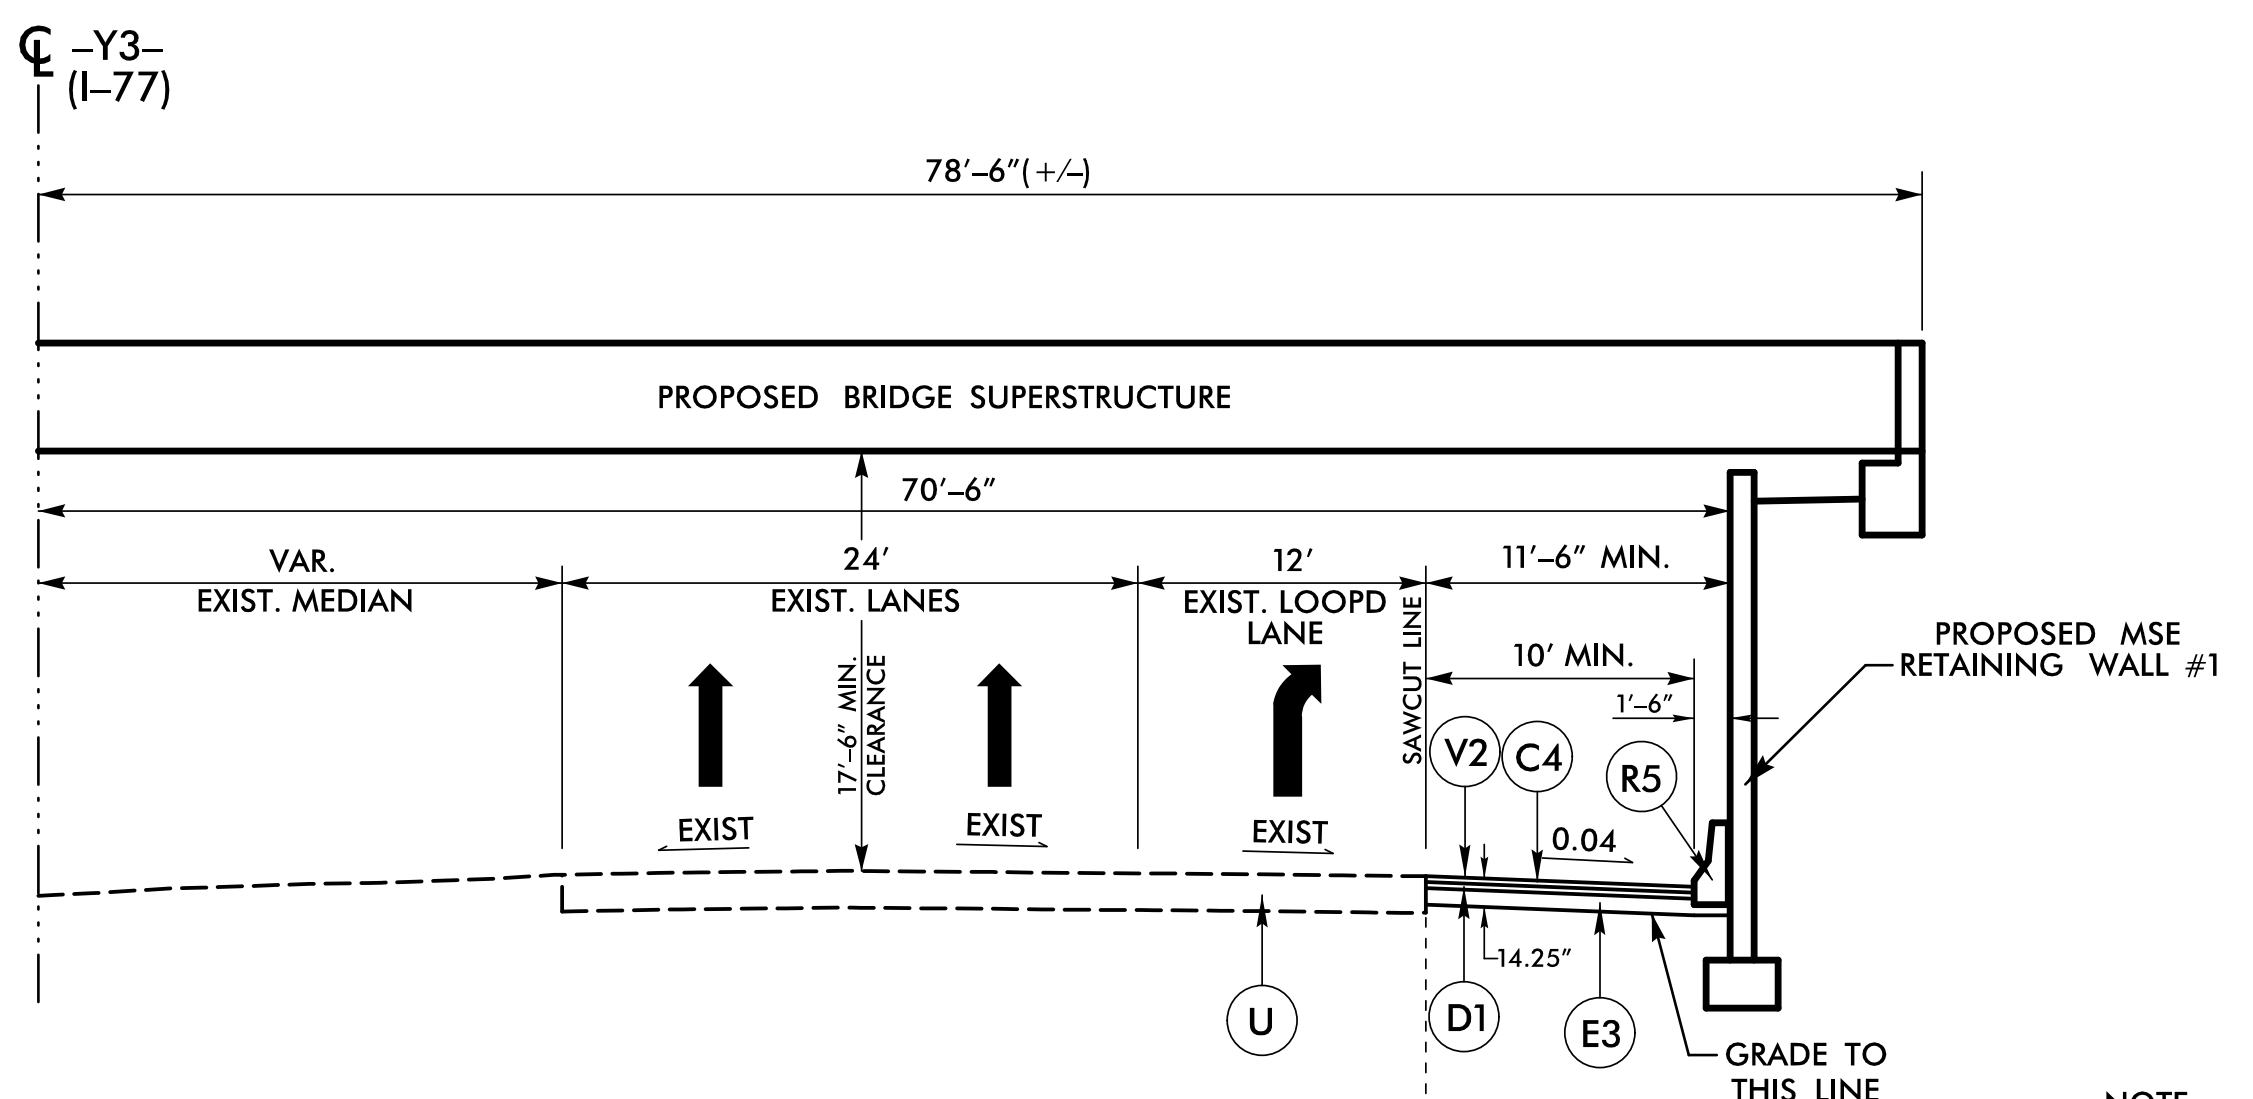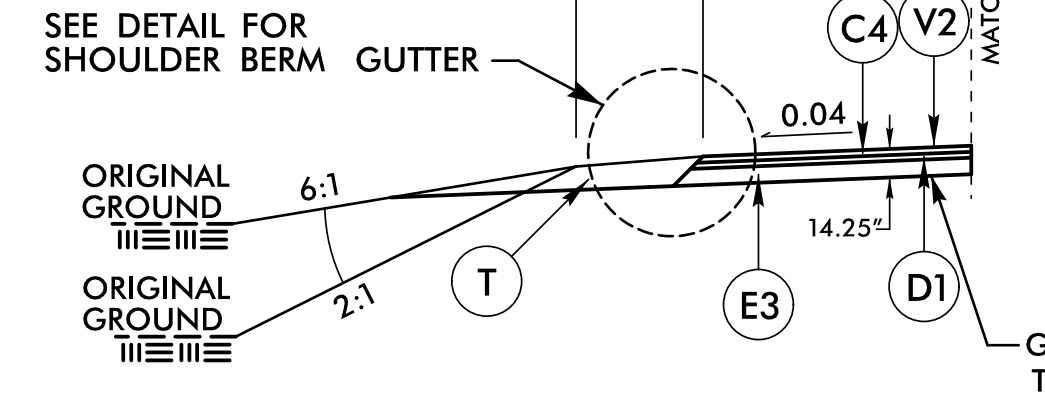


**TYPICAL SECTION NO. 10**  
USE TYPICAL SECTION NO. 10:


FROM -Y3- STA. 11+93.13 TO 16+75.99 RT  
NOTE: RETAINING WALL -Y3- STA 13+40.69 TO 15+52.73 RT

NOTE:  
DO NOT DISTURB EXISTING SHOULDER DRAINS WHICH ARE EXPECTED TO BE ENCOUNTERED IN THE SHOULDER DIRECTLY ADJACENT TO THE EXISTING TRAVEL LANE. SHOULDER DRAIN QUANTITIES IN CONTRACT ARE FOR CONTINGENCY PURPOSES ONLY.

NOTE:  
— USE FOR CUT SECTION  
— SEE TYP. SECTION NO. 11 FOR FILL SECTION

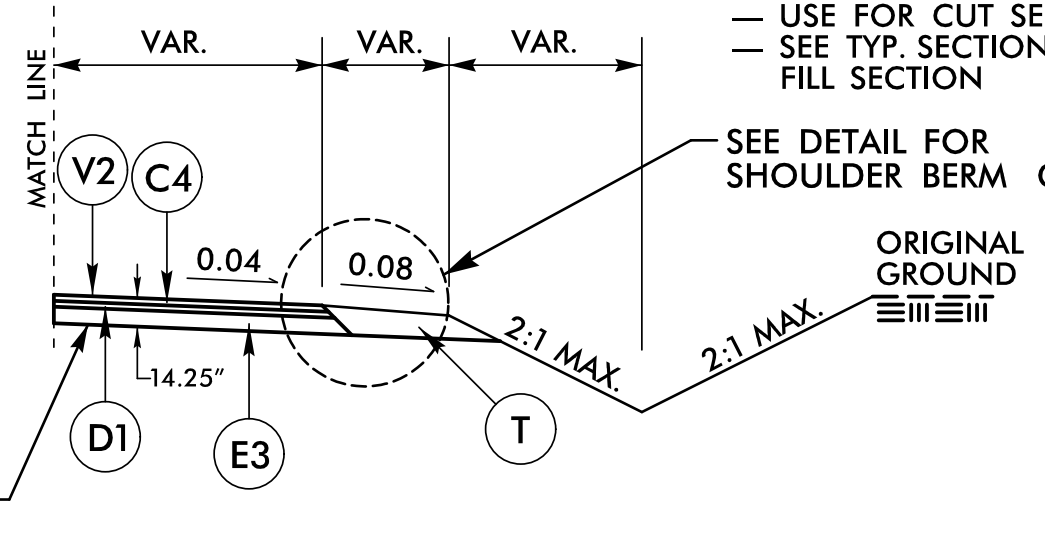


\* MONOLITHIC CONC. ISLAND -RAMPA- STA. 10+23.50 TO 10+78.53 (SURFACE MOUNTED SINCE CONCRETE PAVEMENT)  
\*\* MONOLITHIC CONC. ISLAND -LOOPA- STA. 10+32.00 TO 11+25.00

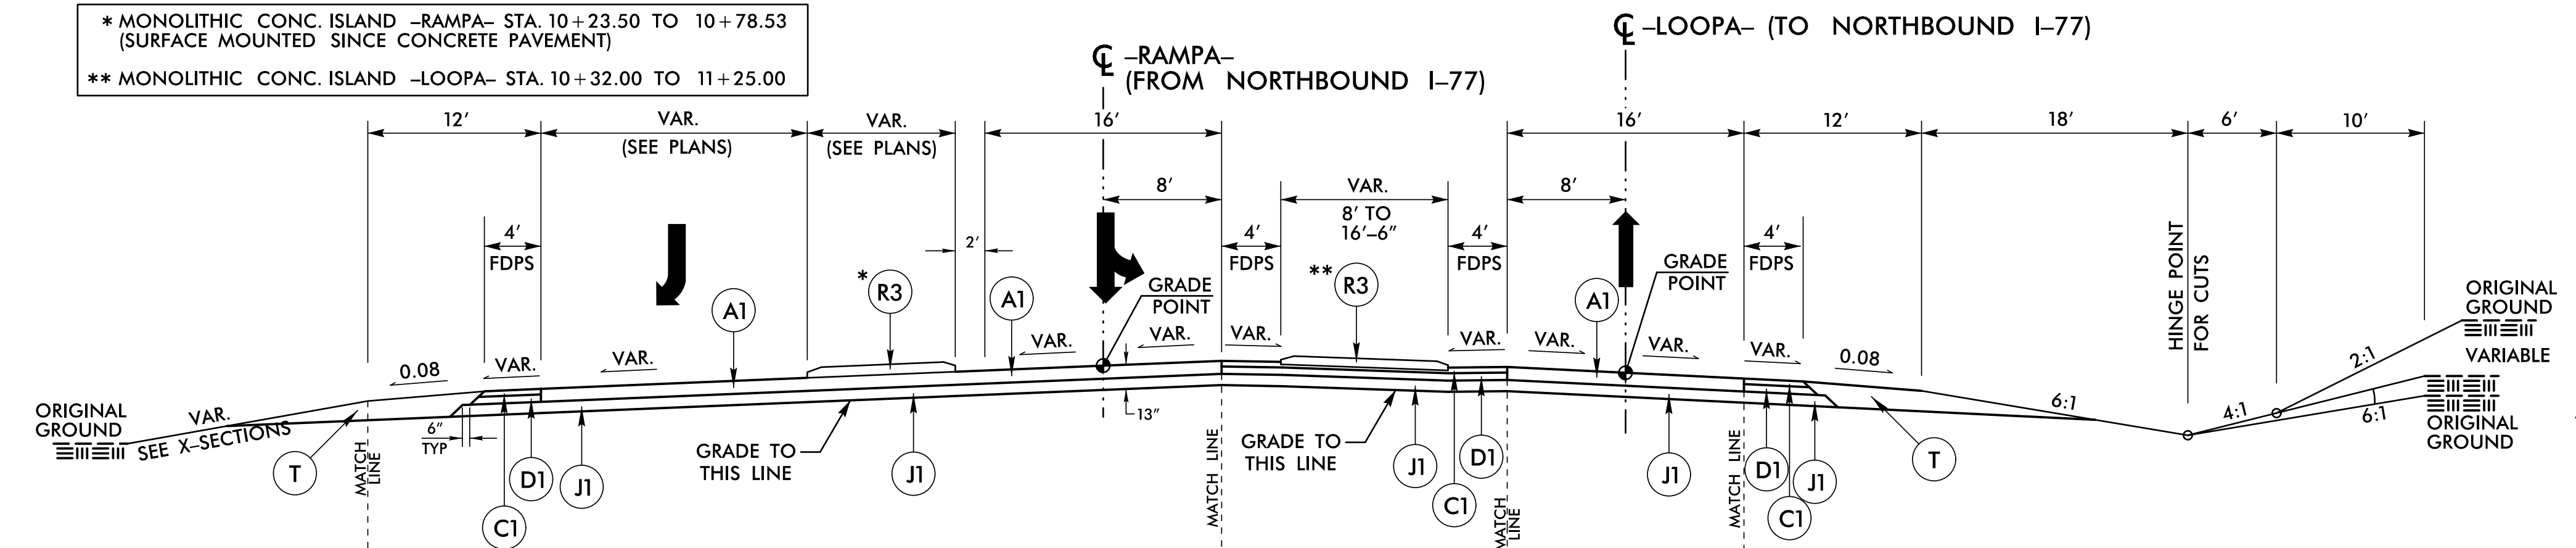


**TYPICAL SECTION NO. 12**  
USE TYPICAL SECTION NO. 12:

FROM -LOOPA- STA. 10+14.76 TO 12+00.00  
FROM -RAMPA- STA. 10+14.77 TO 12+01.25  
PLEASE NOTE OUTSIDE SHOULDER ROLLOVERS (PER DIRECTION OF TRAVEL):  
-RAMPA- = 0.06 PAVED SHOULDER  
-RAMPA- = 0.06 TURF SHOULDER  
-LOOPA- = 0.06 PAVED SHOULDER

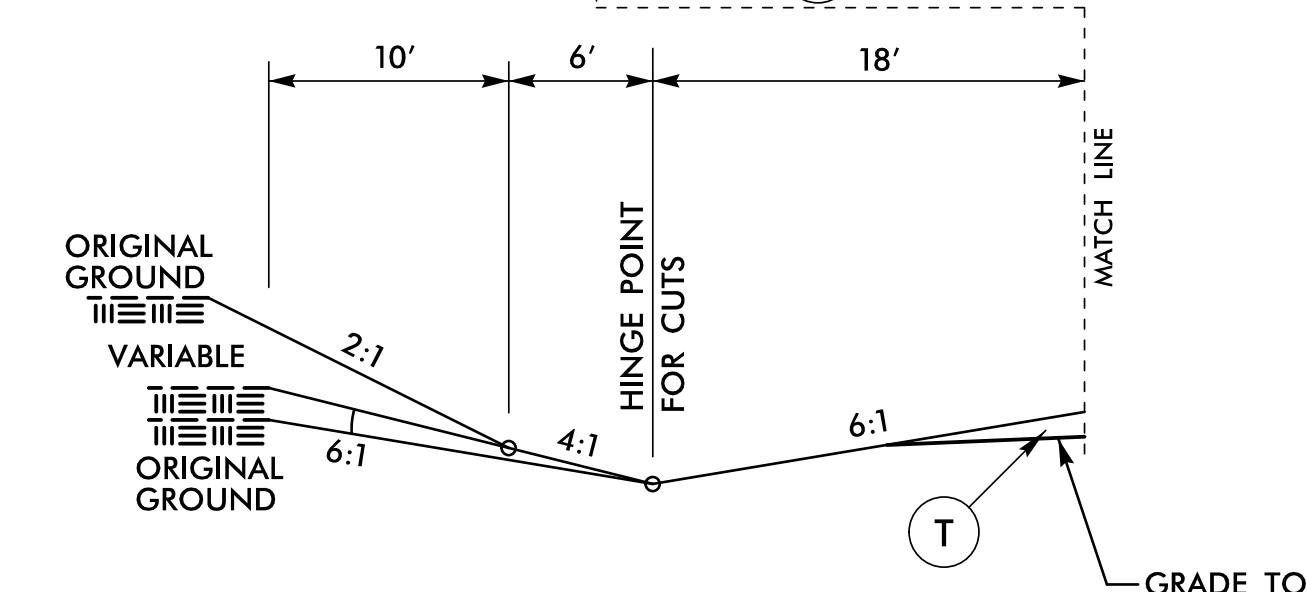


**TYPICAL SECTION NO. 12C**

USE TYPICAL SECTION 12C:  
FOR CUT SECTION

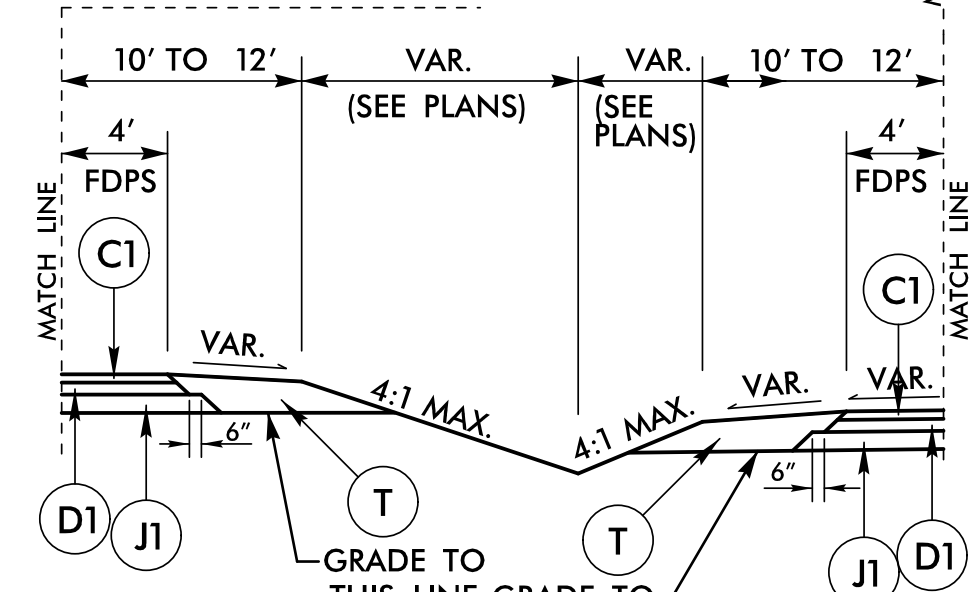

**TYPICAL SECTION NO. 12B**

USE TYPICAL SECTION 12B:  
FROM -LOOPA- STA. 11+25.00 TO 12+00.00

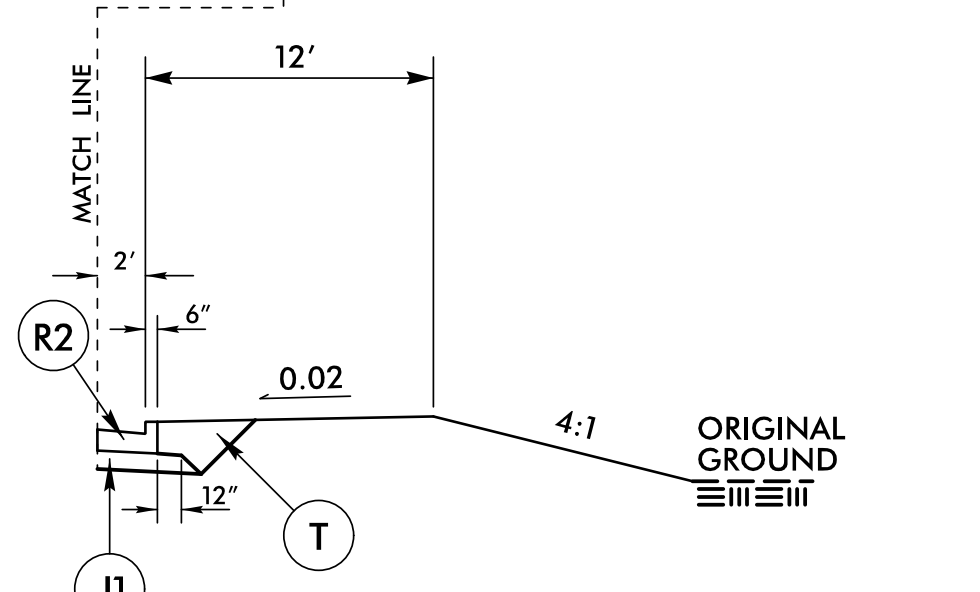

**TYPICAL SECTION NO. 12A**

USE TYPICAL SECTION 12A:  
FROM -LOOPA- STA. 11+42.35 TO 12+00.00

A1	7" CONCRETE
C1	3" S9.5B
C2	VAR. S9.5B
C3	2" S9.5B
C4	3" S9.5C
D1	4" I19.0C
D2	VAR. I19.0C
E1	4" B25.0C
E2	VAR. B25.0C
E3	7.25" B25.0C
J1	6" ABC
P	PRIME COAT
R1	8"X18" CURB
R2	2'-6" C&G
R3	MONO. CONC. ISL.
R4	SBG
R5	41" BARRIER
T	EARTH MATERIAL
U	EXIST. PAVEMENT
V1	INC. MILLING
V2	RUMBLE STRIPS
W1	WEDGING
W2	WEDGING

3/9/2026  
C:\p\c\c\ts\NCD001\B-5833\Roadway\Proc\B5833\_rdy\_tjlp.dgn  
User:mlowery