
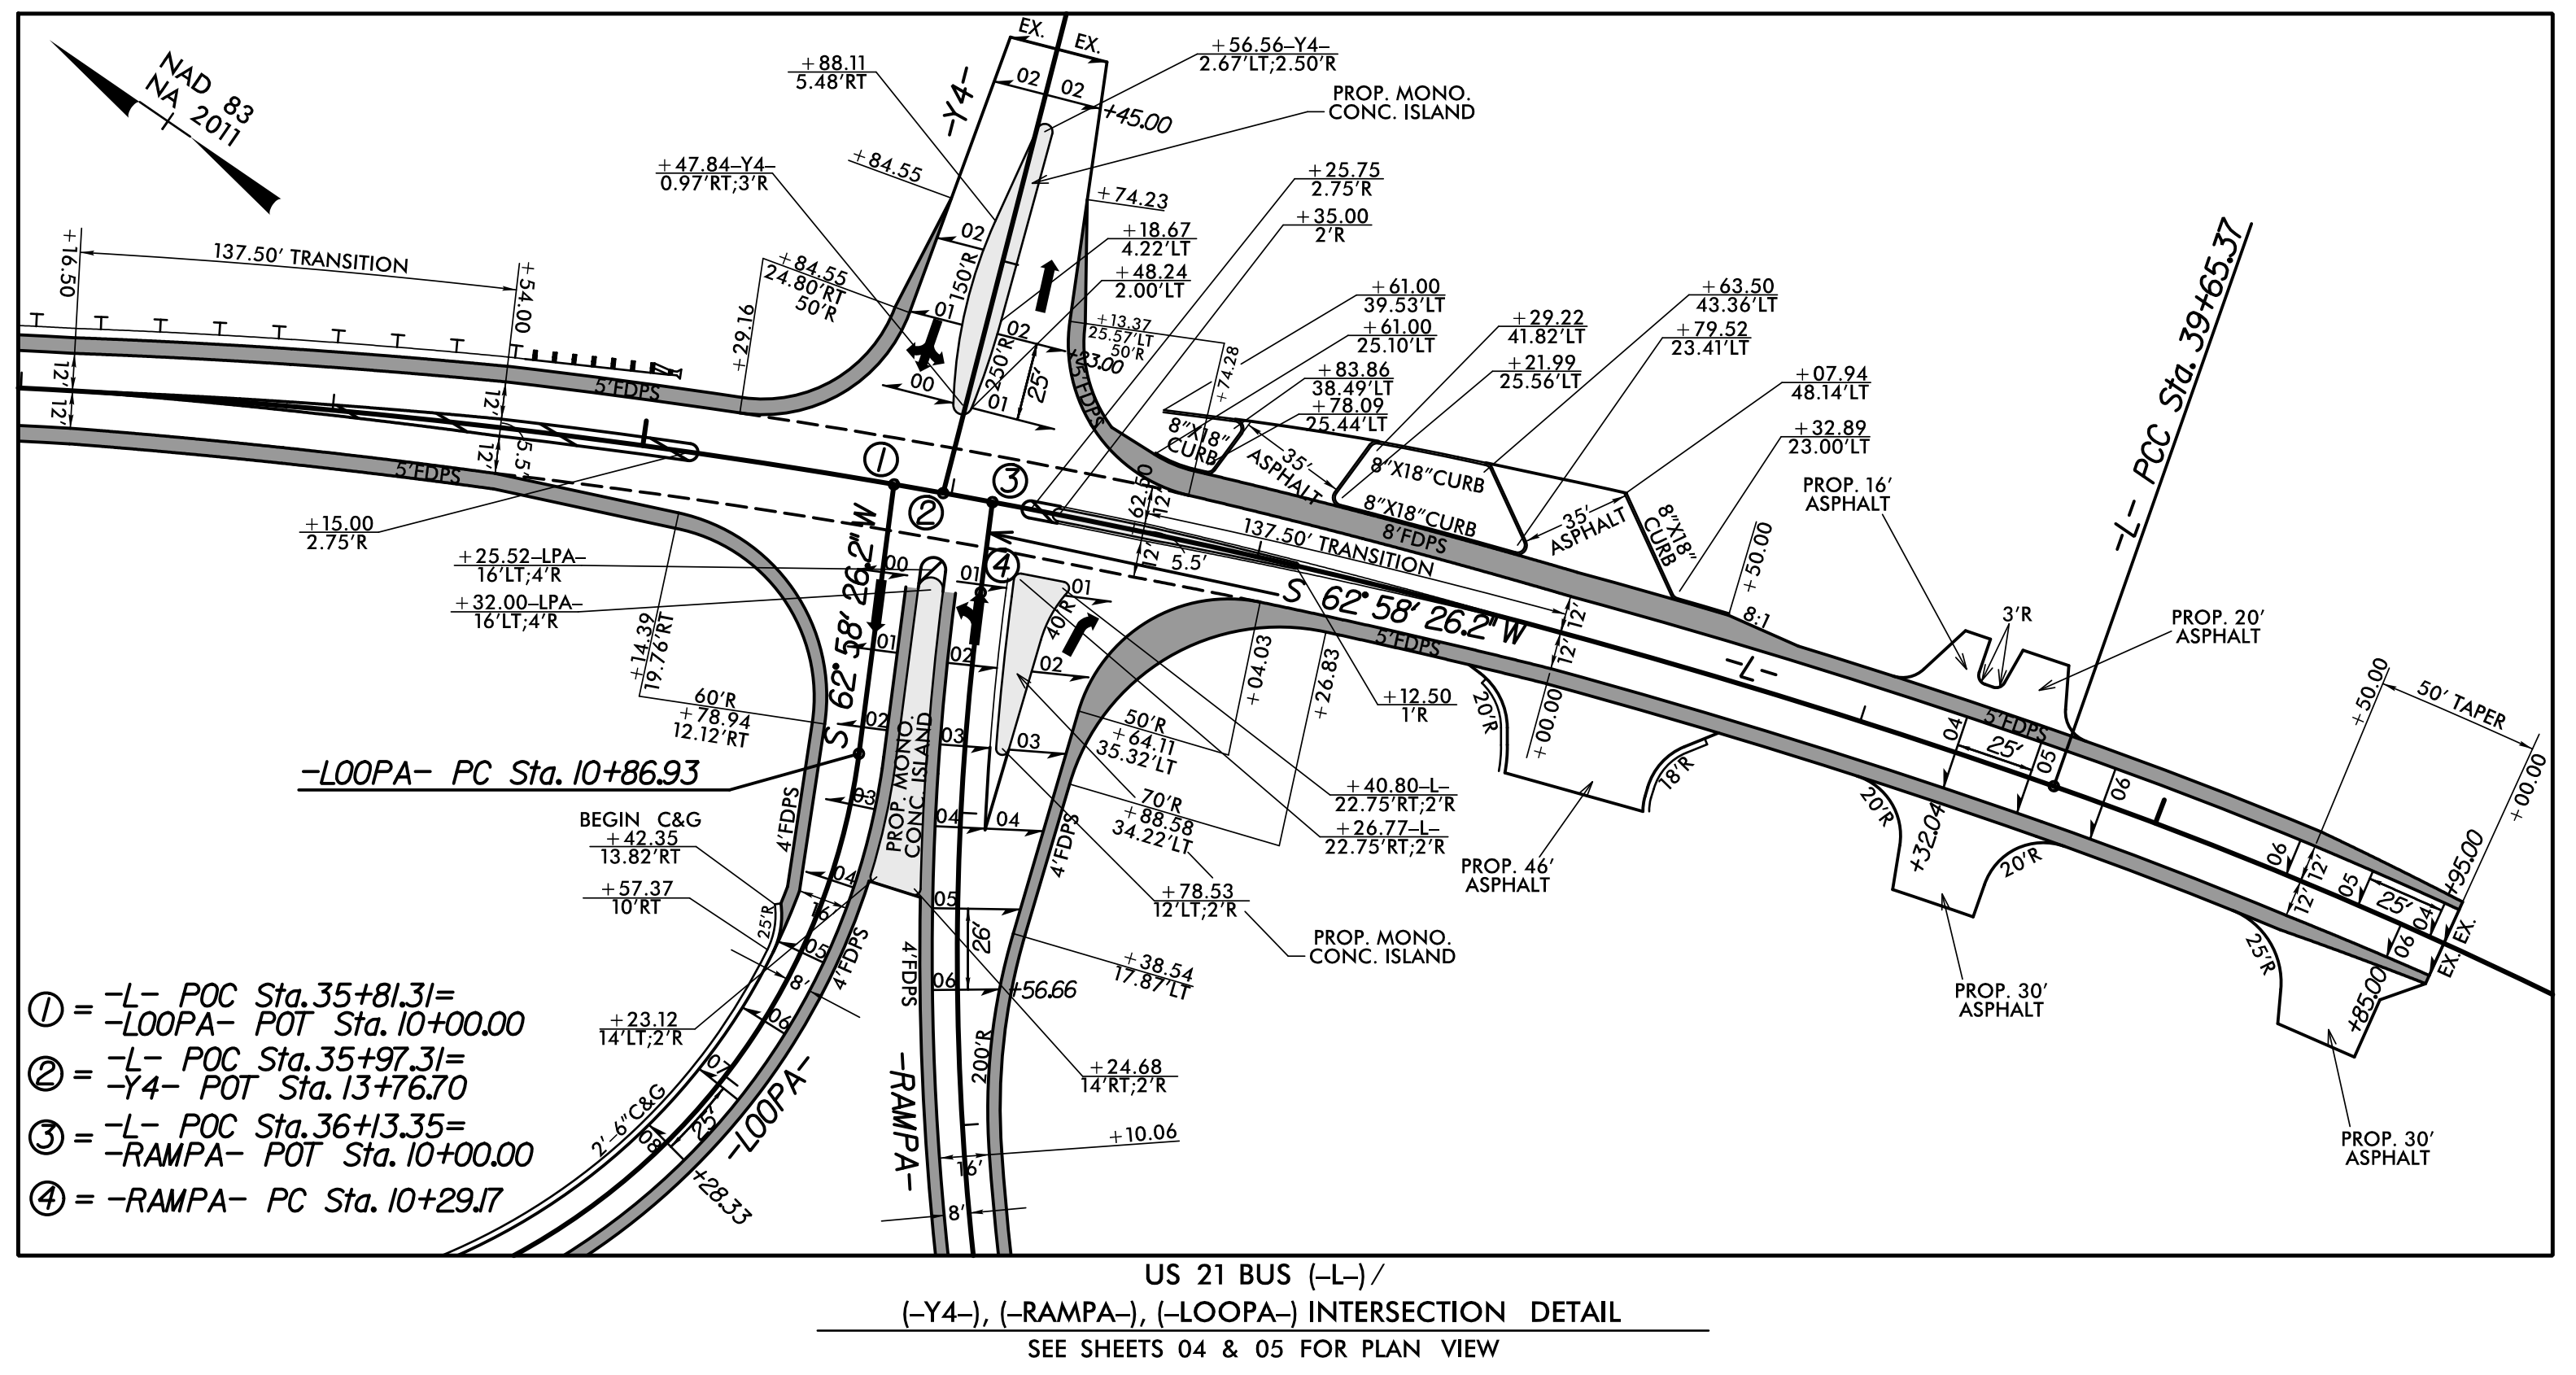
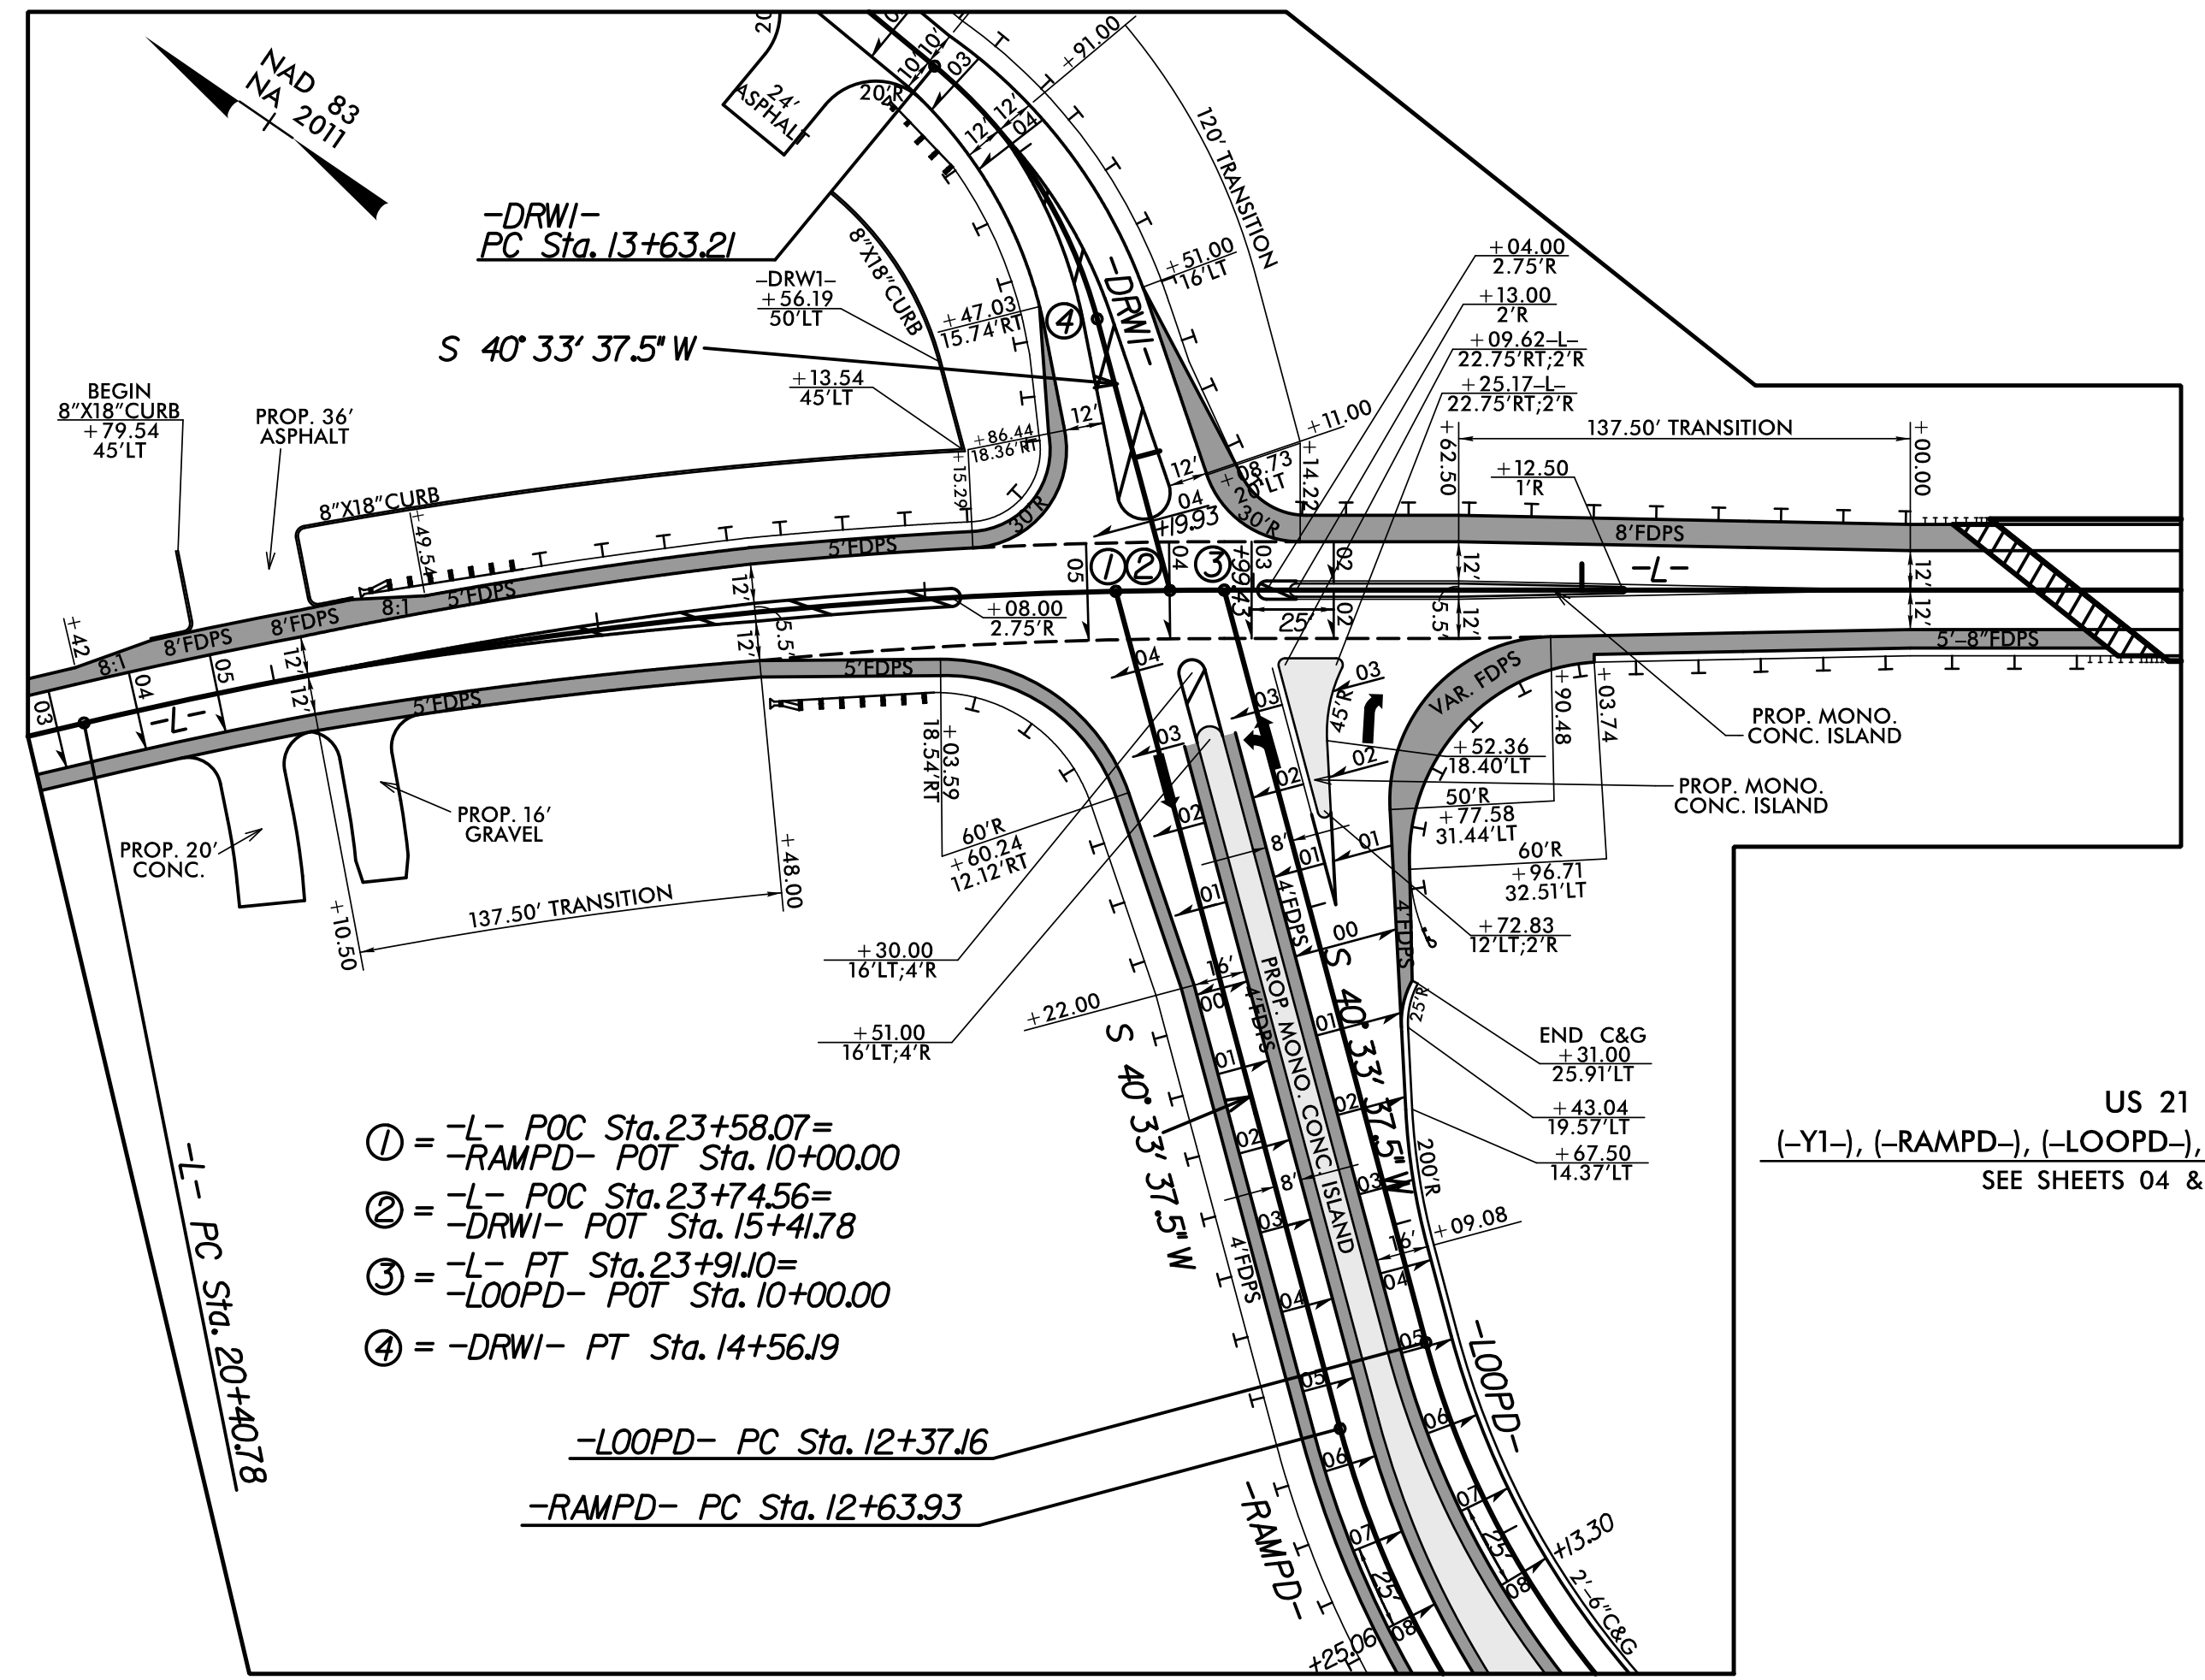


8/17/2023

REVISIONS

C:\Users\lmcawley\OneDrive\Documents\Projects\Roadway\Proj\58333\Roadway\Proj\58333\Roadway\2b-2.dgn

INTERSECTION DETAILS

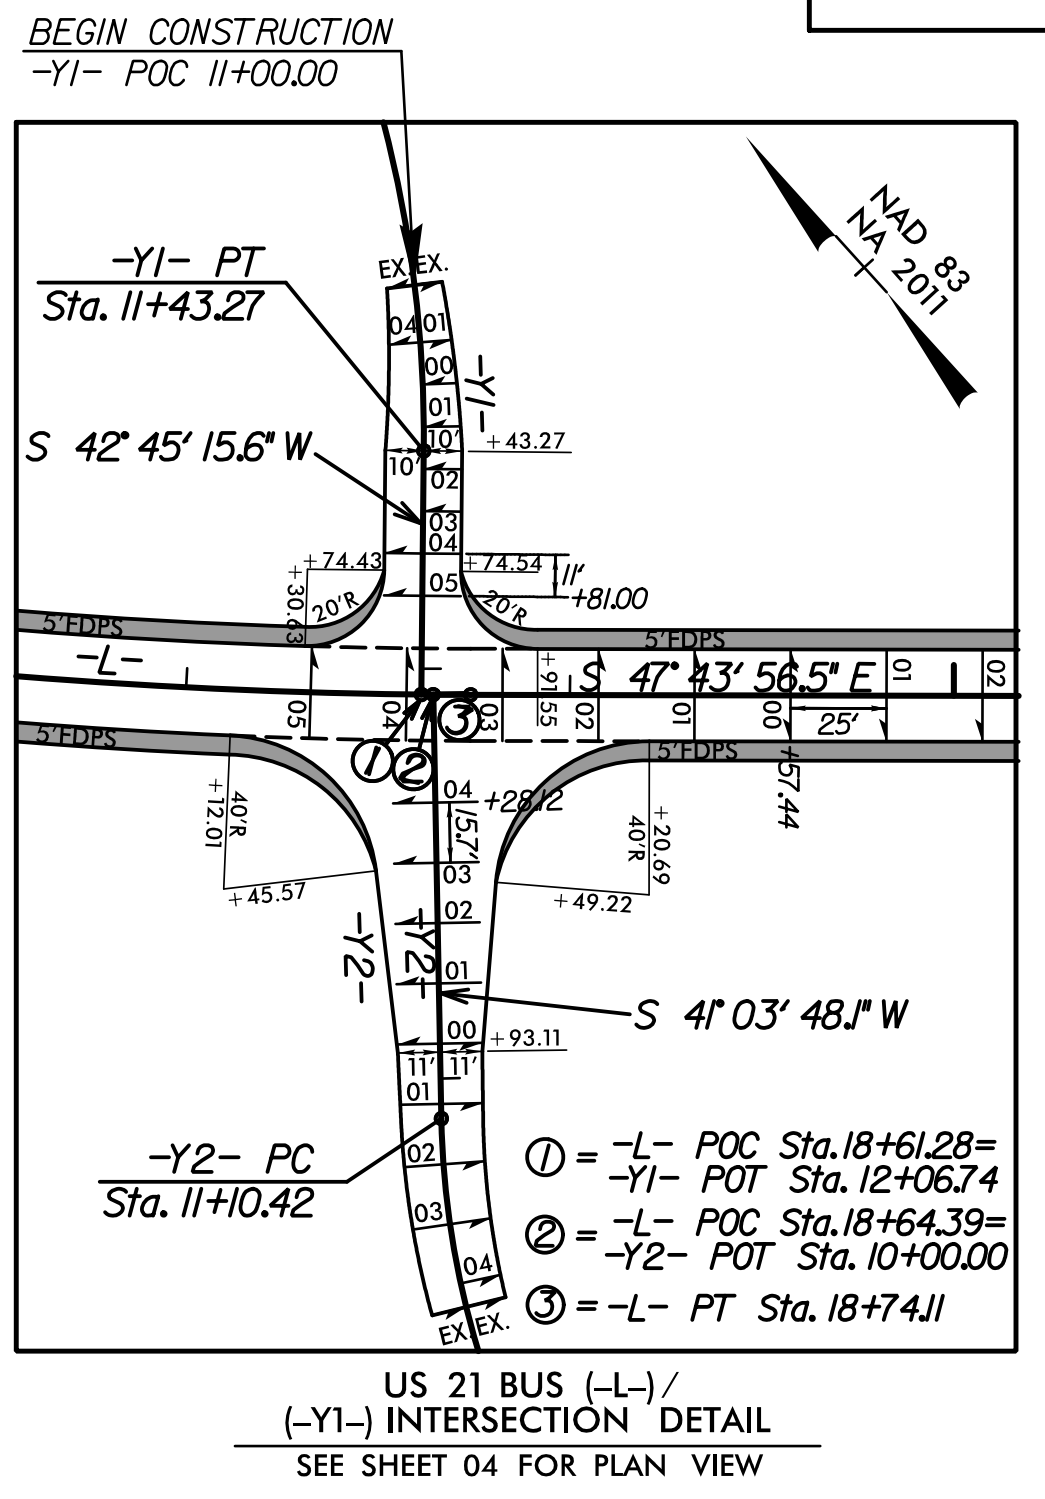

PROJECT REFERENCE NO. B-5833	SHEET NO. 2B-2
RW SHEET NO.	
ROADWAY DESIGN ENGINEER	
DOCUMENT NOT CONSIDERED FINAL UNLESS ALL SIGNATURES COMPLETED	
TGS ENGINEERS 706 HILLSBOROUGH ST., SUITE 200 RALEIGH, NC 27603 PH (919) 773-8887 CORP. LICENSE NO.: C-0275	
SCALE 0 50 100	

DRIVE RADII ARE 10' UNLESS OTHERWISE NOTED
 CHANNELIZATION RADII ARE 3' UNLESS OTHERWISE NOTED
 RADII DIMENSIONS ARE TO FACE OF CURB (F/C) UNLESS OTHERWISE NOTED