


STATE OF NORTH CAROLINA  
DIVISION OF HIGHWAYS

**TRANSPORTATION MANAGEMENT PLAN**

**CARTERET COUNTY**

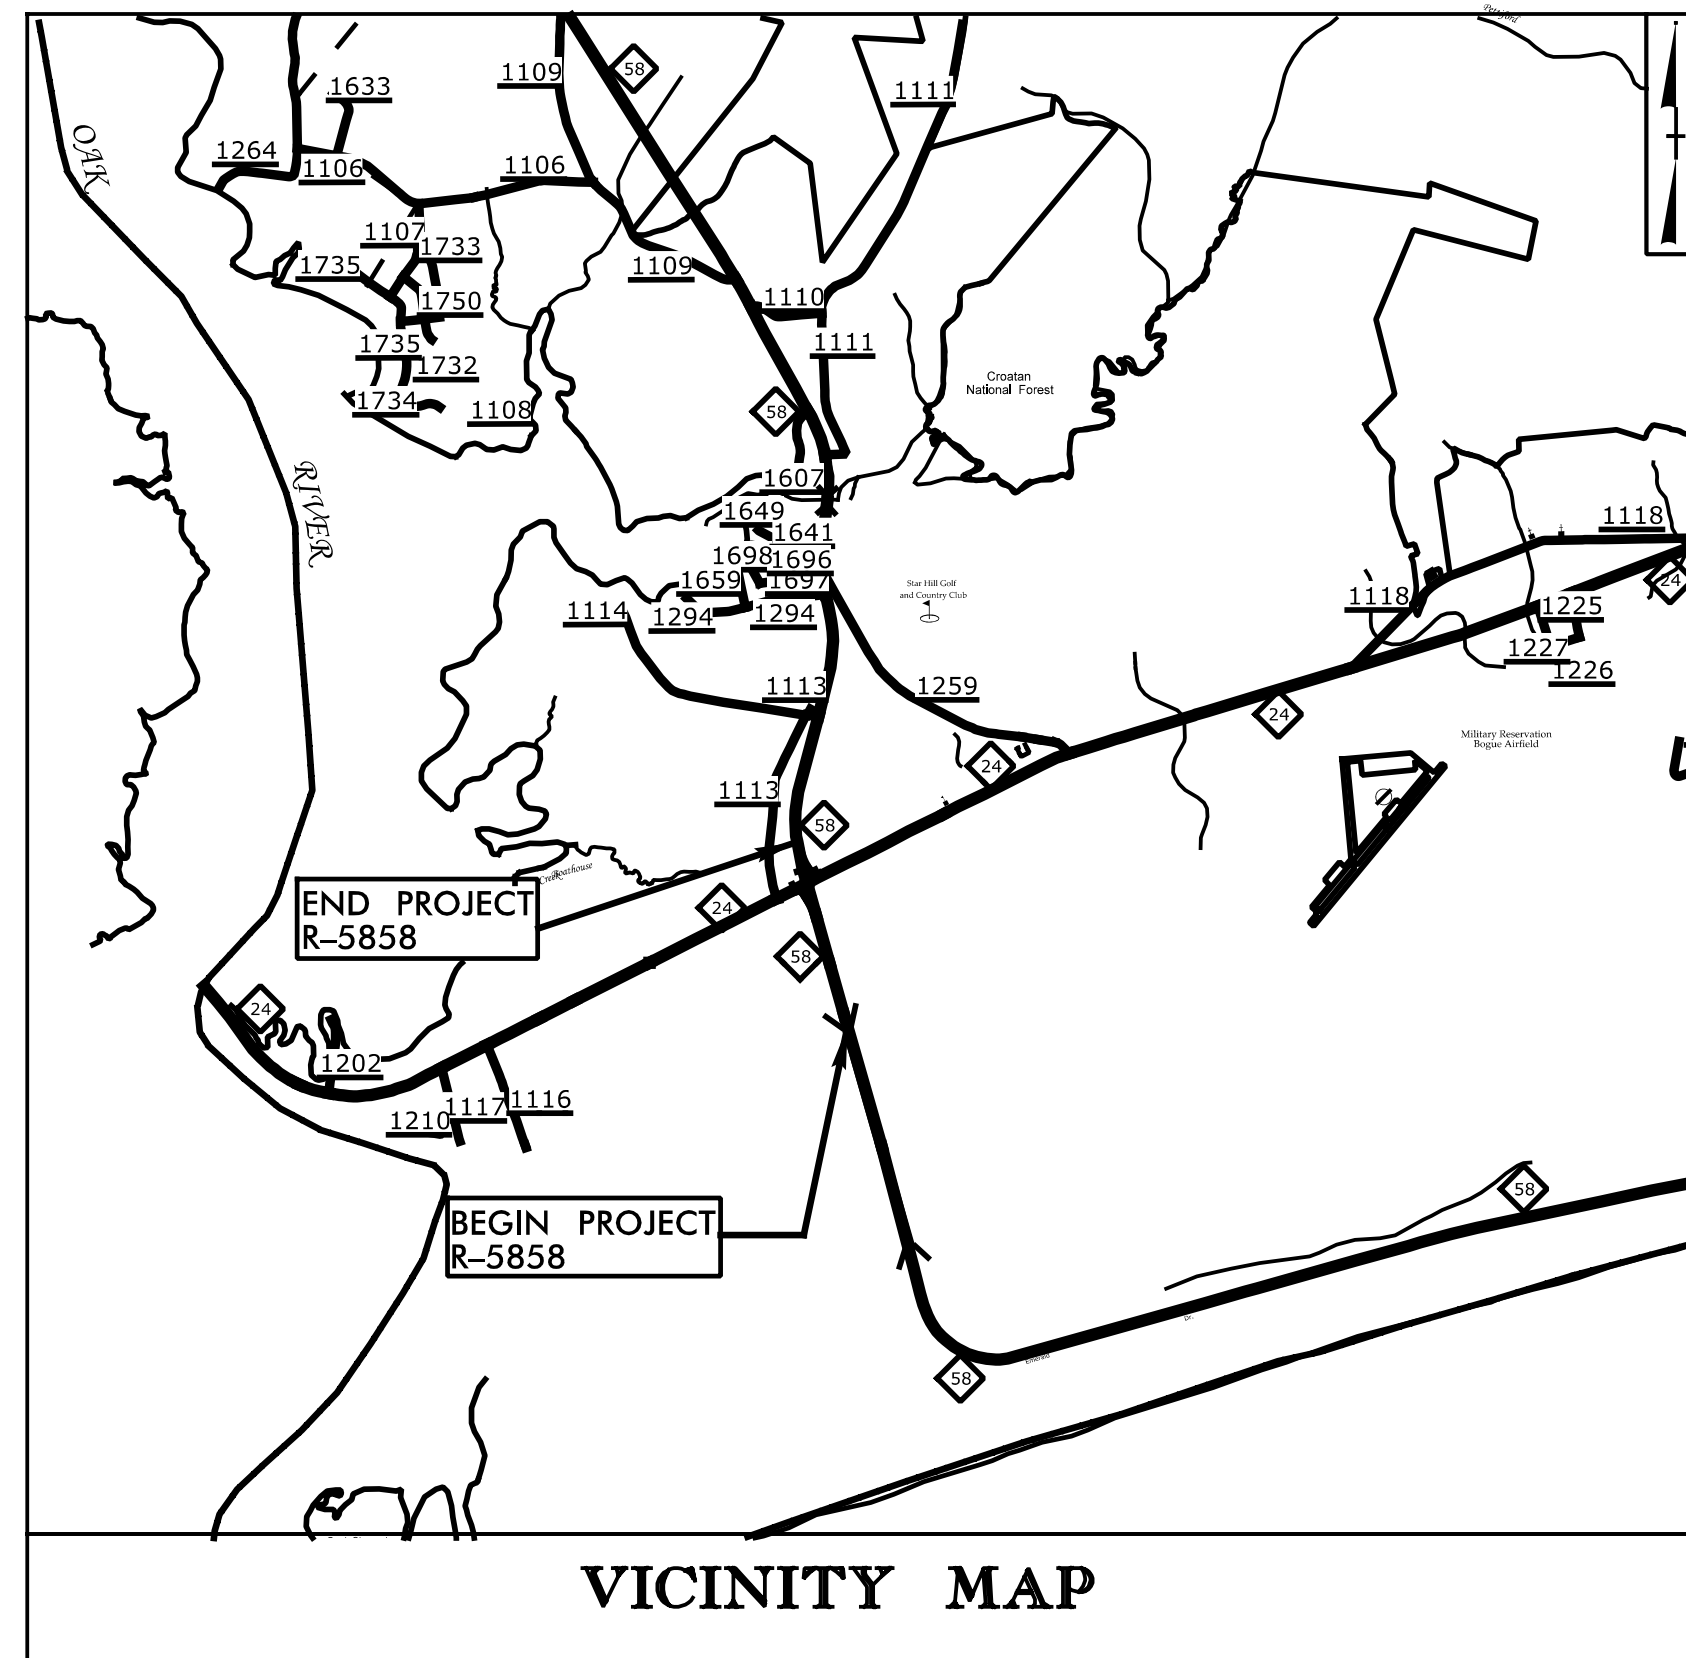

**LOCATION: NC 24 CARTERET COUNTY AT NC 58  
INTERSECTION IN CAPE CARTERET.  
INTERSECTION IMPROVEMENT**

VICINITY MAP

**INDEX OF SHEETS**

SHEET NO.	TITLE
TMP-1	TITLE SHEET, VICINITY MAP, AND INDEX OF SHEETS
TMP-1A	LIST OF APPLICABLE ROADWAY STANDARD DRAWINGS, LEGEND, AND PAVEMENT MARKING SCHEDULE
TMP-1B	PAVEMENT MARKER SPECIAL DETAIL
TMP-2	TRANSPORTATION OPERATIONS PLAN: (MANAGEMENT STRATEGIES, AND GENERAL NOTES)
TMP-3	PHASING
TMP-4-8	PHASE I DETAIL
TMP-9-13	PHASE II DETAIL

SHEET NO.

TMP-1

**R-5858**

**TIP PROJECT:**

04/01/26 DATE SUBMITTED  
SUBMITTAL:  
 STAGING CONCEPT  
 MIDPOINT  
 PRE-FINAL  
 FINAL  
DO NOT USE FOR CONSTRUCTION

**DOCUMENT NOT CONSIDERED FINAL  
UNLESS ALL SIGNATURES COMPLETED**


APPROVED: *John Bauman*  
DATE: 5/5/2026

**GFT**  
GFT Infrastructure, Inc.  
One Glenwood Avenue, Suite 900  
Raleigh, NC 27603  
919-420-7650  
NC Lic. No. F-0270

SEAL



5/5/2026 X:\2025\SET\24.00.R-5858\TP\Traffic\TMP\R-5858 TMP-1.dgn jbauman

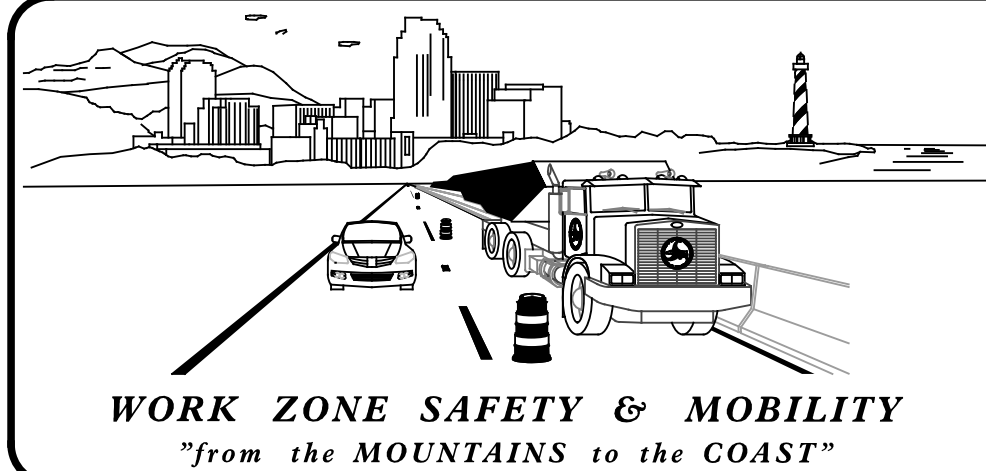

PLANS PREPARED BY:  
**JOHN BAUMAN, P.E.**

NCDOT CONTACTS:  
**CATHRINE HOSSACK MEYER, P.E.**  
PROJECT ENGINEER

