

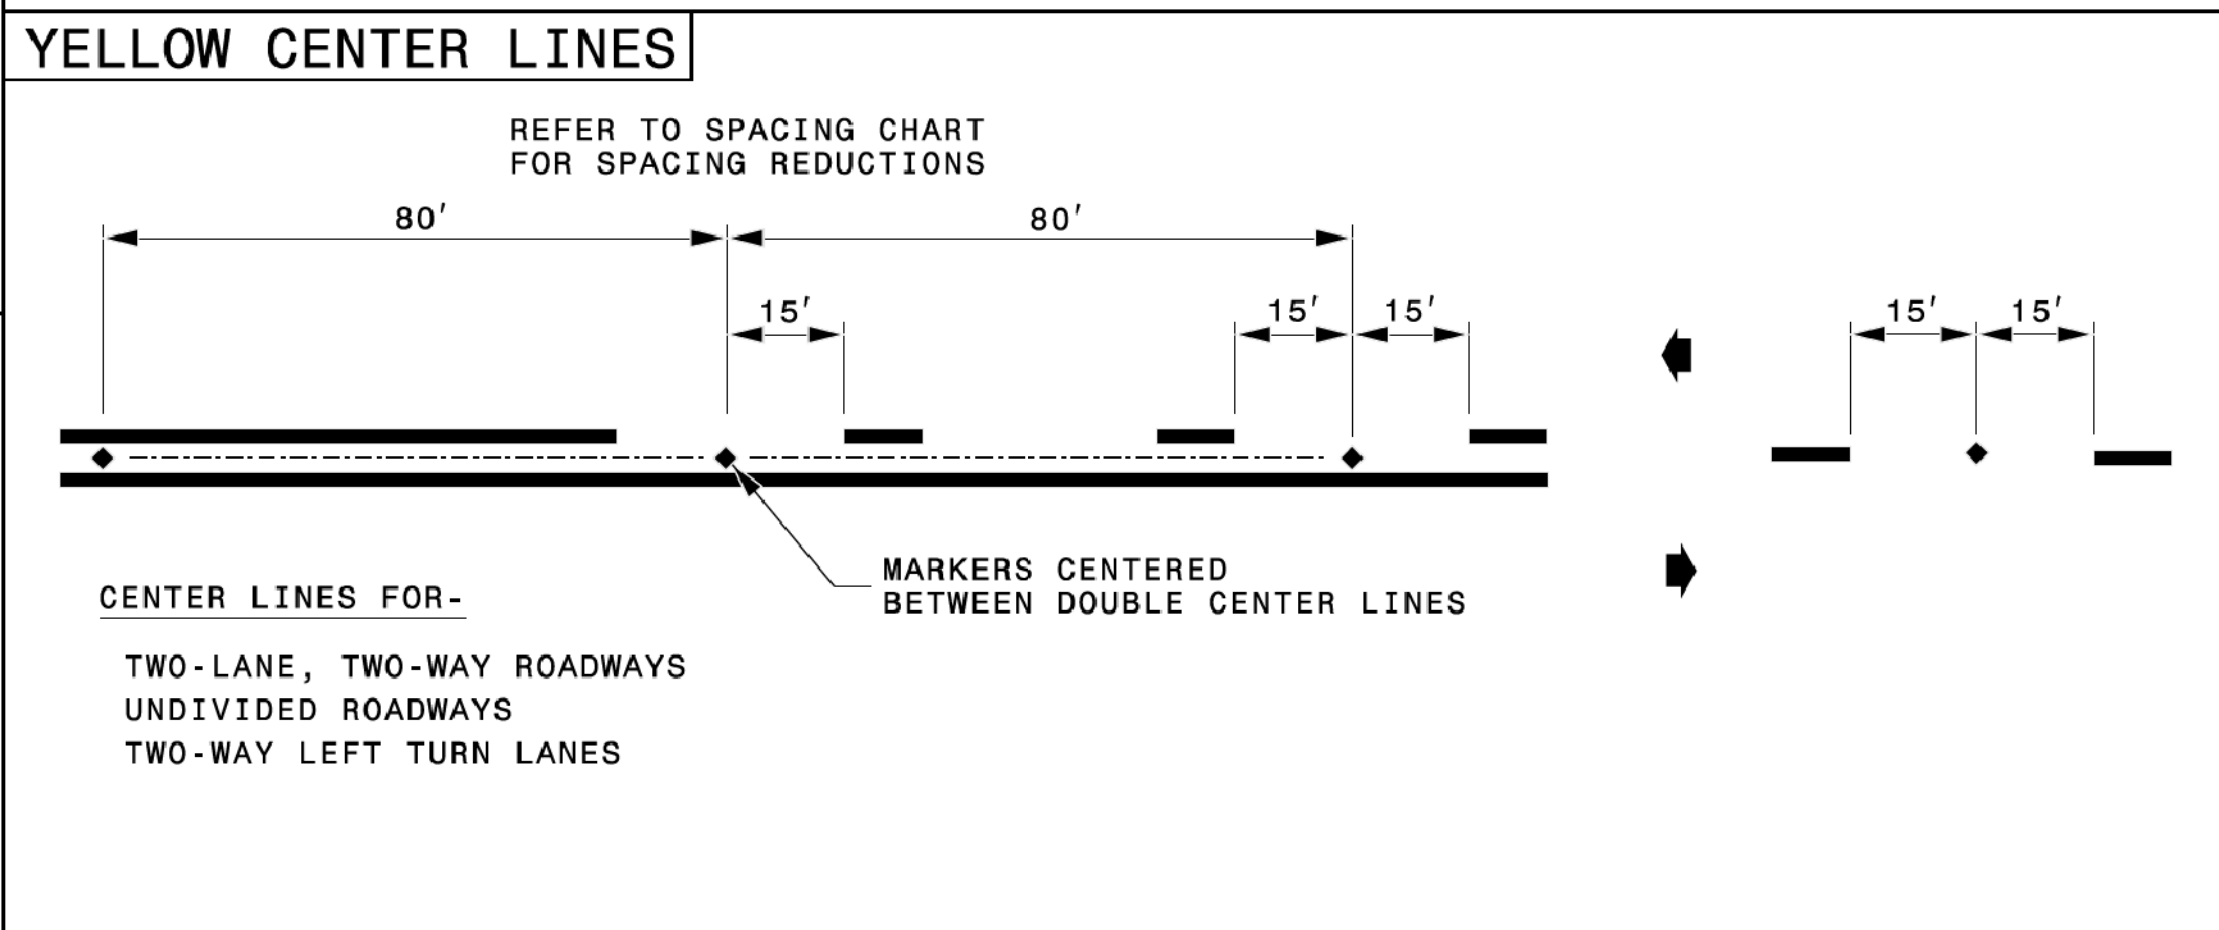
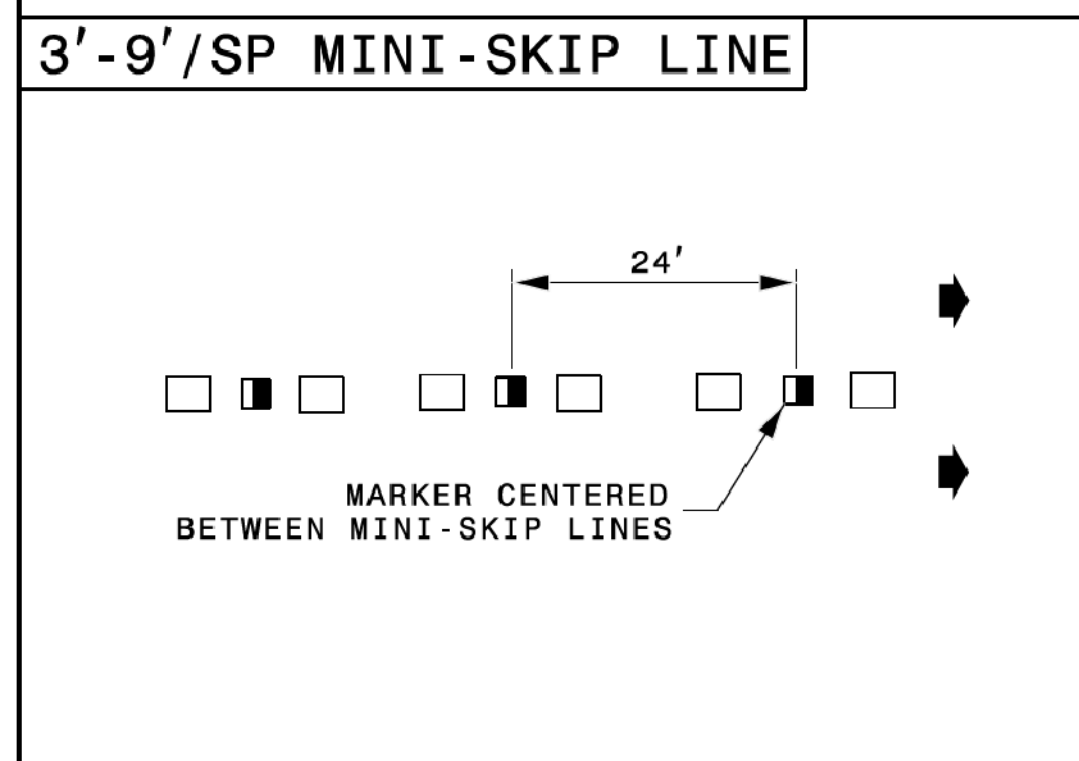


STATE OF NORTH CAROLINA
DEPT. OF TRANSPORTATION
DIVISION OF HIGHWAYS
RALEIGH, N.C.

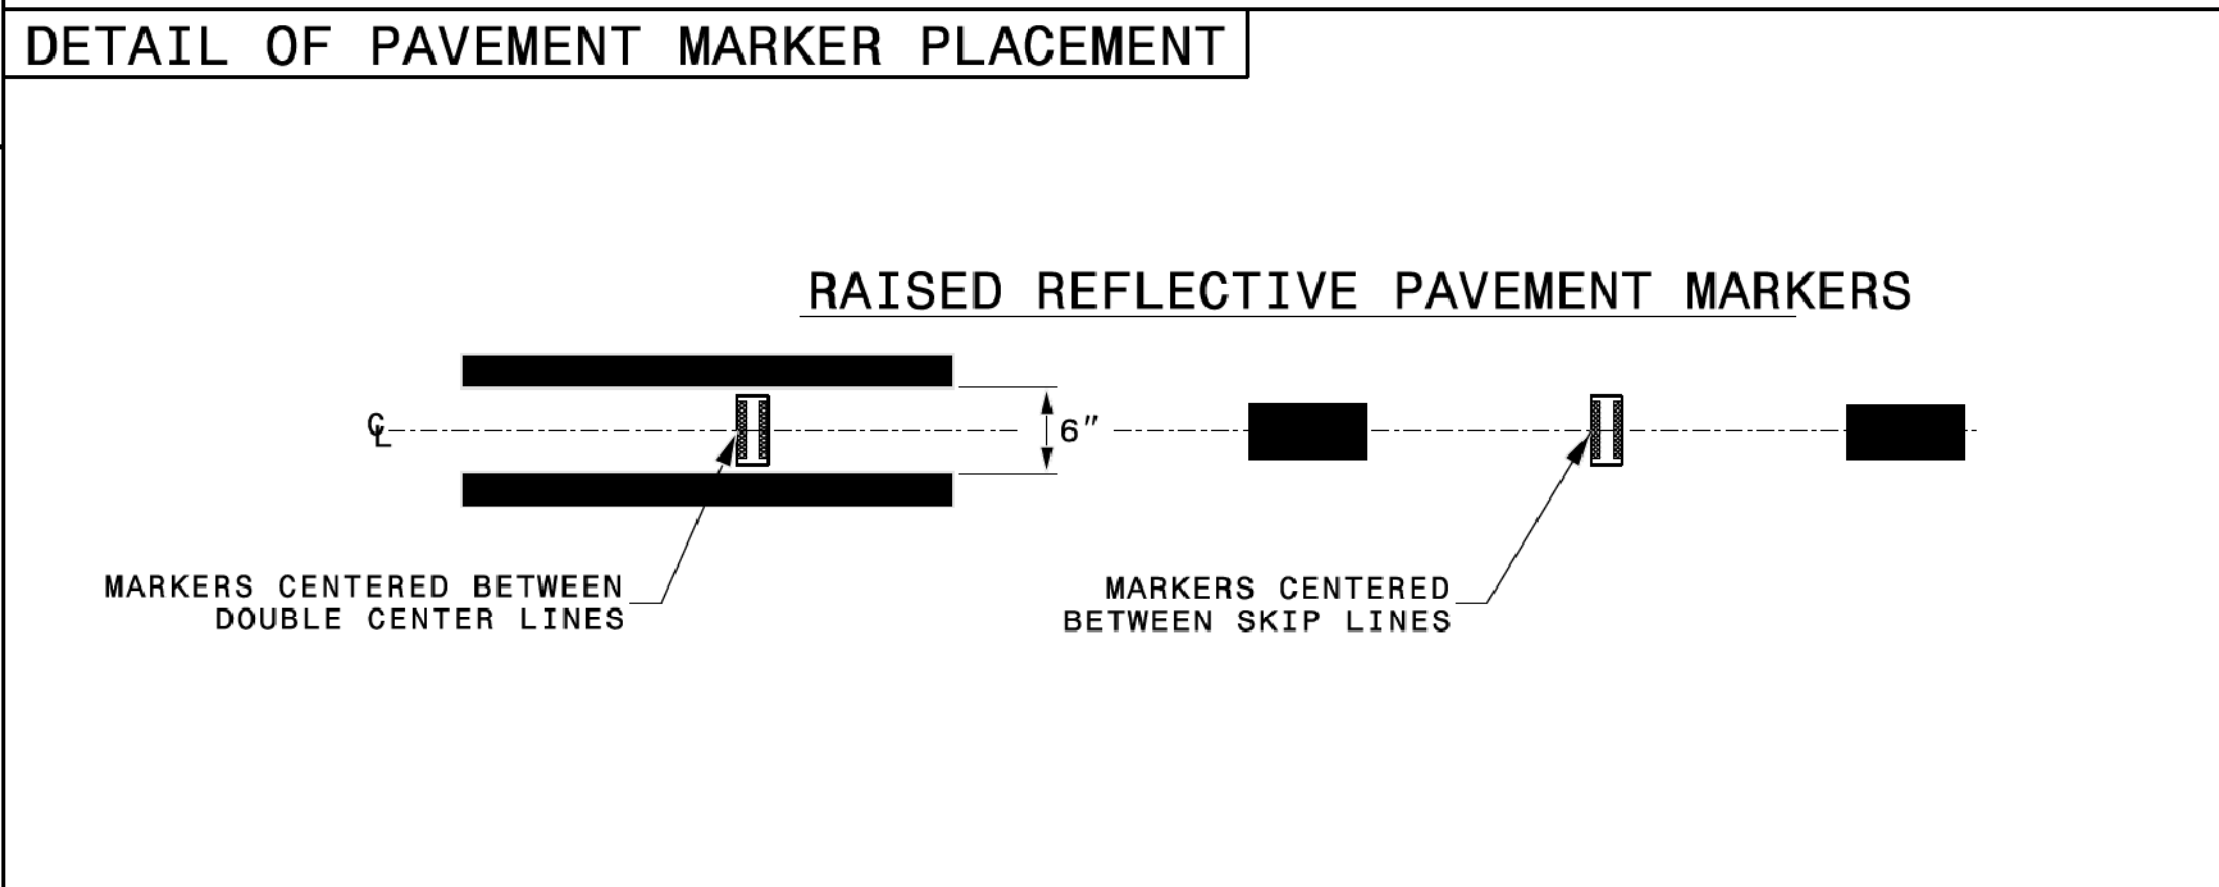

ROADWAY DETAIL DRAWING FOR
RAISED PAVEMENT MARKERS
INSTALLATION SPACING

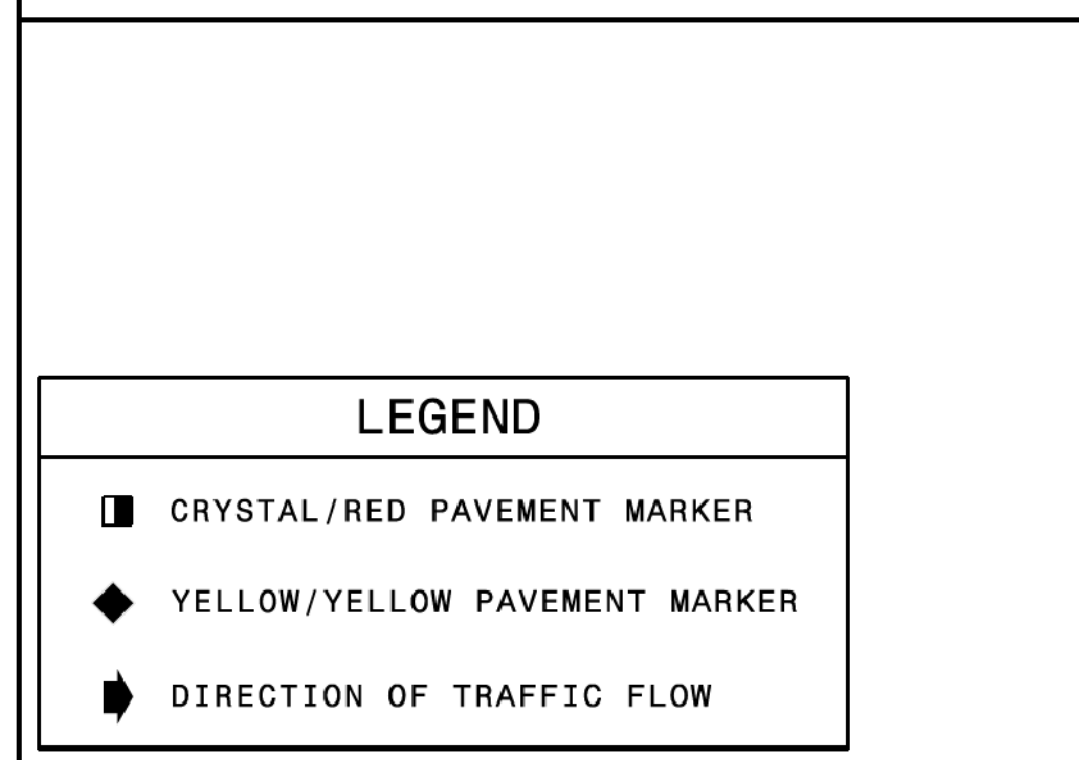

SHEET 2 OF 3
1250D01

CONTRACTS STANDARDS AND DEVELOPMENT UNIT
Office 919-707-8950 FAX 919-250-4119

SEE TITLE BLOCK

ORIGINAL BY: M.V. SPRINGER DATE: 2-15-24
MODIFIED BY: DATE:
CHECKED BY: DATE:
FILE SPEC.: DATE:


5/5/2026
X:\2017\SET\124-00-R-5858\TP\T-traffic\TMP\R-5858_TMP-1B.dgn
jbauman

GFT
GFT Infrastructure, Inc.
One Glenwood Avenue, Suite 900
Raleigh, NC 27603
919-420-7660
NC Lic. No. F-0270

APPROVED: *John Bauman*
DATE: 5/5/2026

SEAL

DOCUMENT NOT CONSIDERED FINAL UNLESS ALL SIGNATURES COMPLETED

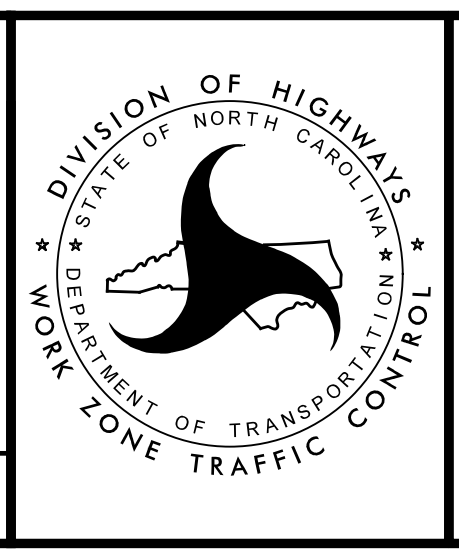

PAVEMENT MARKER SPECIAL DETAIL