


SEE FINAL PAVEMENT MARKING PLANS FOR PAVEMENT MARKINGS

LAW ENFORCEMENT MAY BE USED TO MAINTAIN TRAFFIC DURING PROPOSED TRAFFIC SIGNAL ACTIVATION.


NOTE: ENSURE TEMPORARY MARKINGS ARE APPLIED ON MILLED/WEDGED SURFACES AND ON COMPLETE WIDENING SECTIONS PRIOR TO TRAFFIC SHIFTS.

USE RSD 1101.02 SHEET 3 OF 19 FOR LANE CLOSURES DURING CONSTRUCTION OF PROPOSED WIDENING

USE RSD 1101.02 SHEET 3 OF 19 FOR LANE CLOSURES DURING CONSTRUCTION OF PROPOSED WIDENING

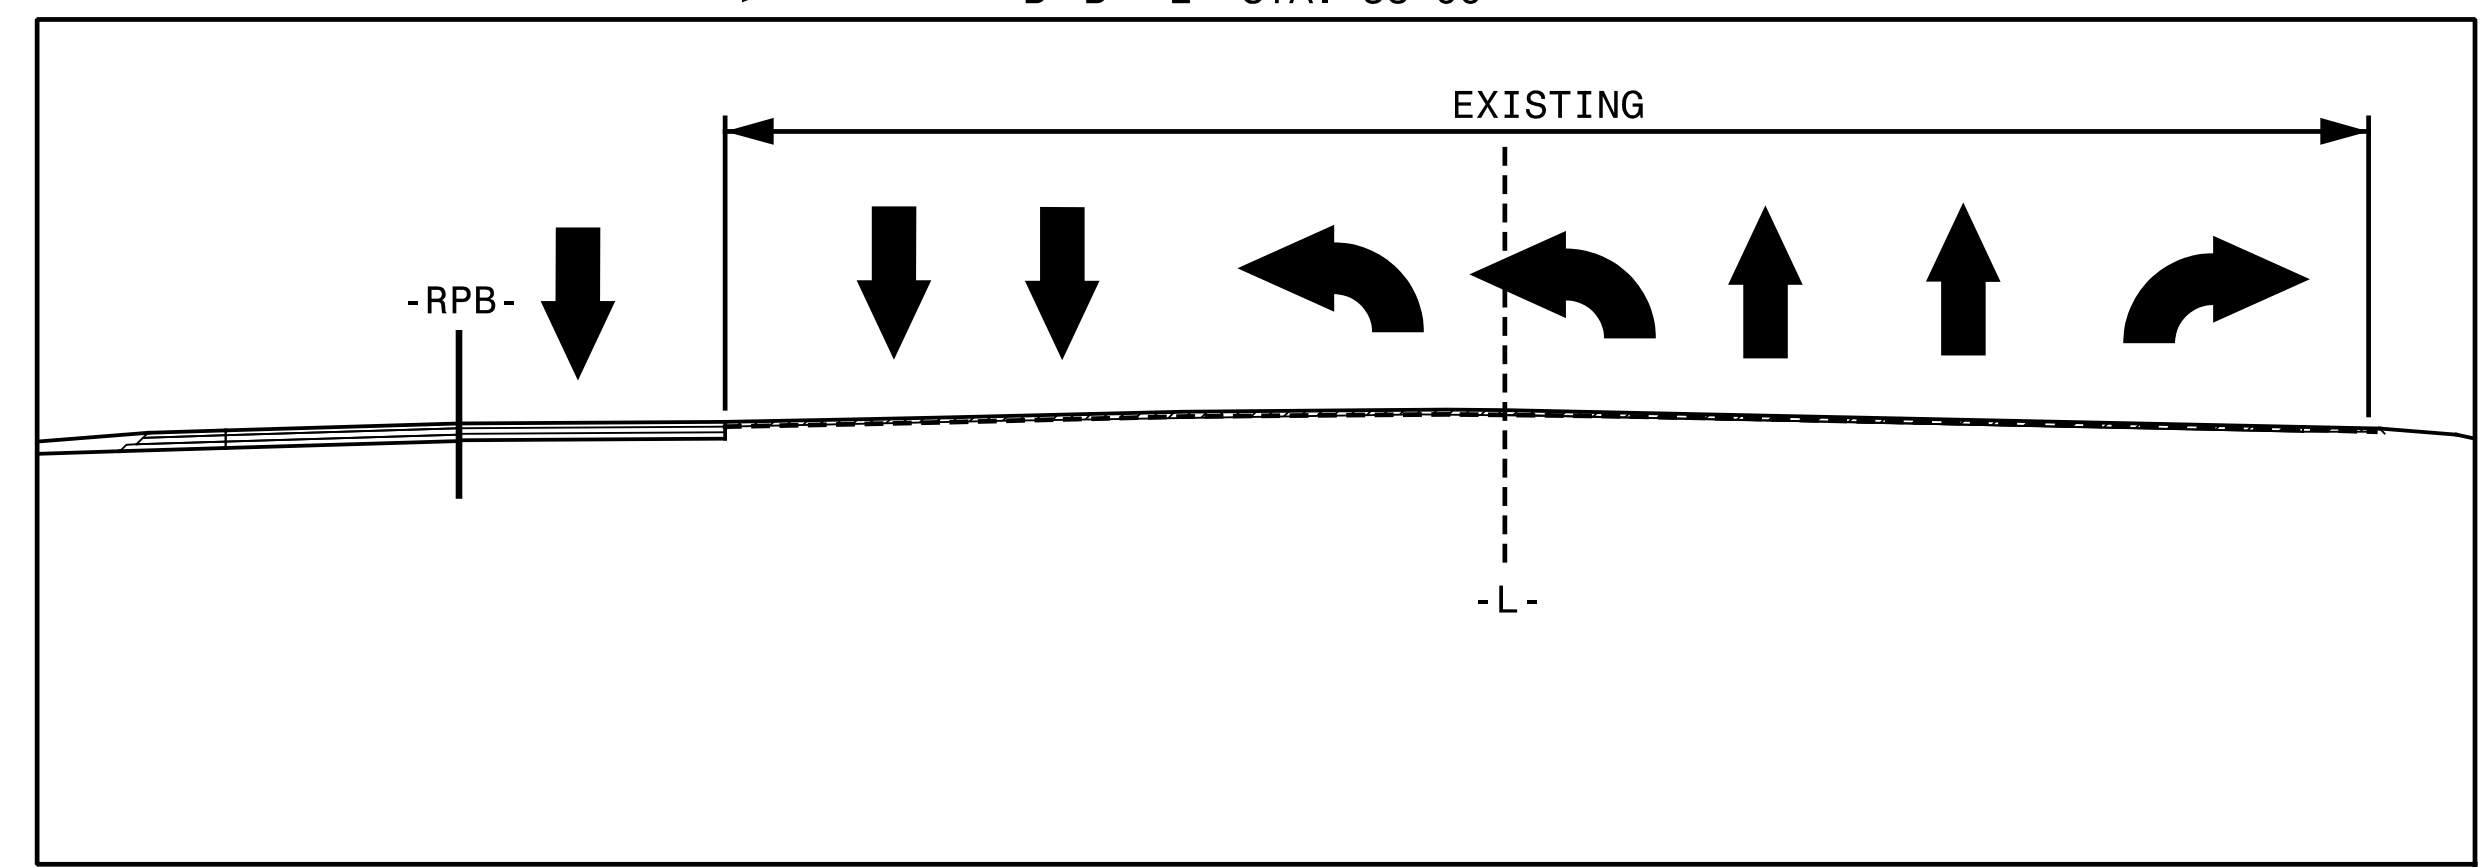

APPROVED: *John Bauman*
 DATE: 5/5/2026
 SEAL
 DOCUMENT NOT CONSIDERED FINAL UNLESS ALL SIGNATURES COMPLETED

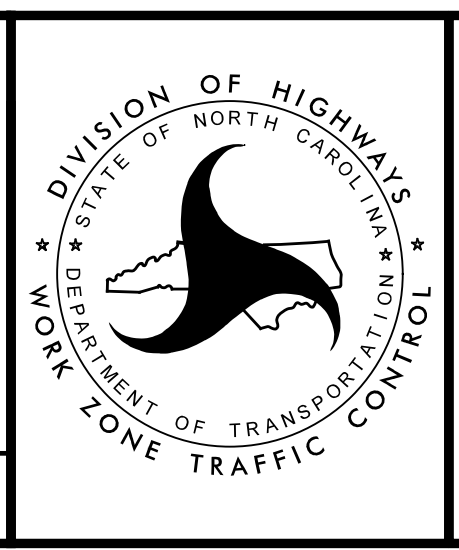

DIVISION OF HIGHWAYS
 STATE OF NORTH CAROLINA
 DEPARTMENT OF TRANSPORTATION
 WORK ZONE TRAFFIC CONTROL
 PHASE II

5/5/2026 X:\2017\SET\124-00-R-5858\TP\Traffic\TMP\R-5858_TMP-11.dgn jbauman