


SEE FINAL PAVEMENT MARKING PLANS FOR PAVEMENT MARKINGS

NOTE: ENSURE TEMPORARY MARKINGS ARE APPLIED ON MILLED/WEDGED SURFACES AND ON COMPLETE WIDENING SECTIONS PRIOR TO TRAFFIC SHIFTS.

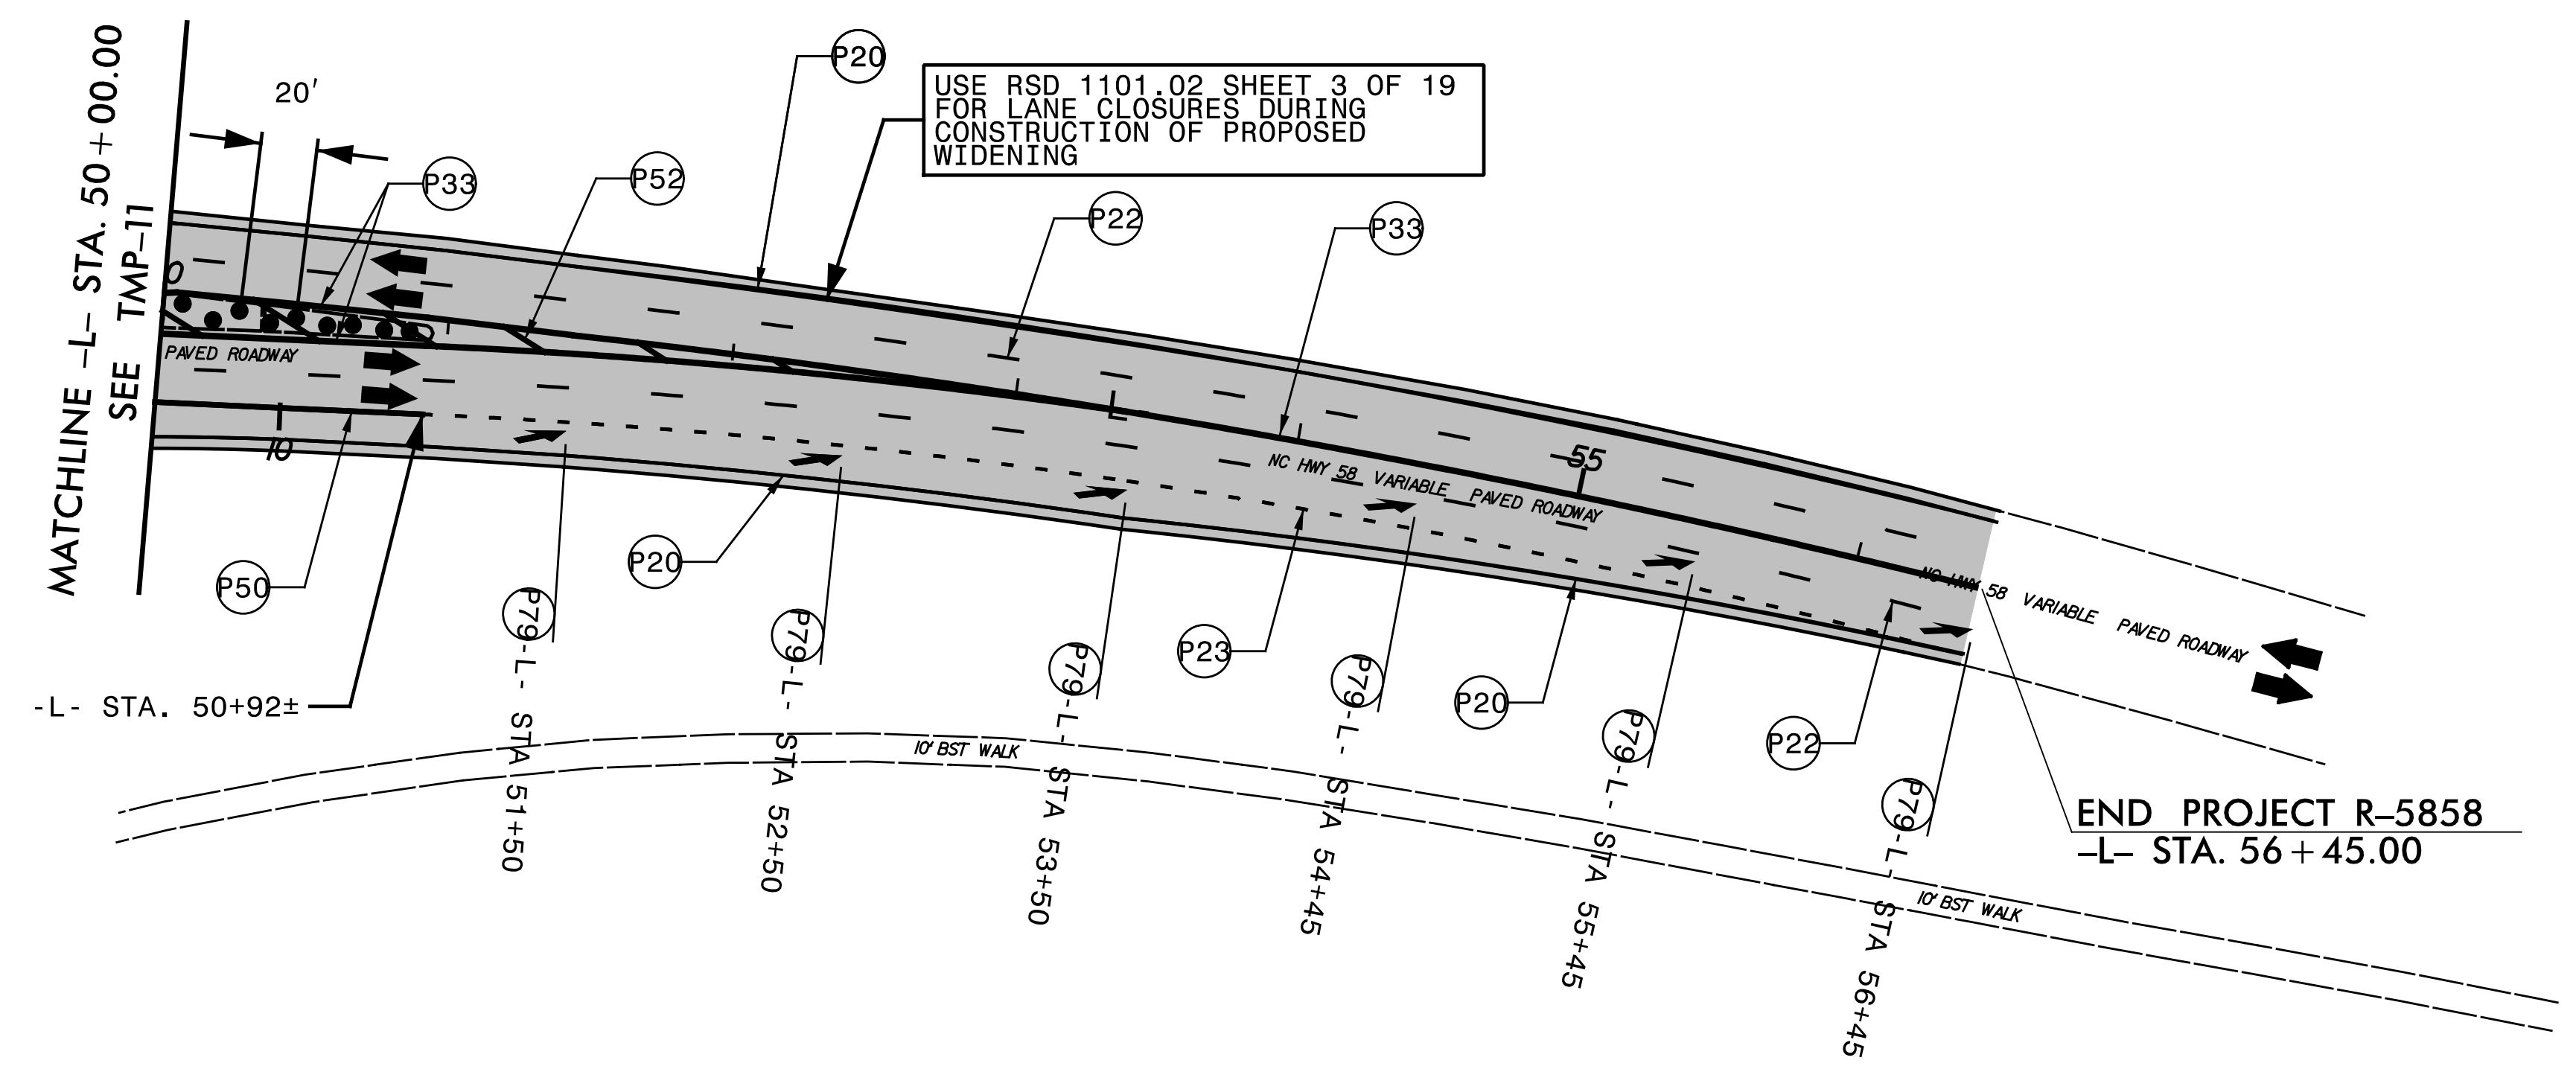

5/5/2026 X:\2017\SET\124-00-R-5858\TP\Traffic\TMP\R-5858\_TMP-12.dgn jbauman


**GFT**  
 GFT Infrastructure, Inc.  
 One Glenwood Avenue, Suite 900  
 Raleigh, NC 27603  
 919-420-7660  
 NC Lic. No. F-0270

APPROVED: *John Bauman*  
DocuSigned by: John Bauman 300009433288101

DATE: 5/5/2026

SEAL

**DOCUMENT NOT CONSIDERED FINAL UNLESS ALL SIGNATURES COMPLETED**

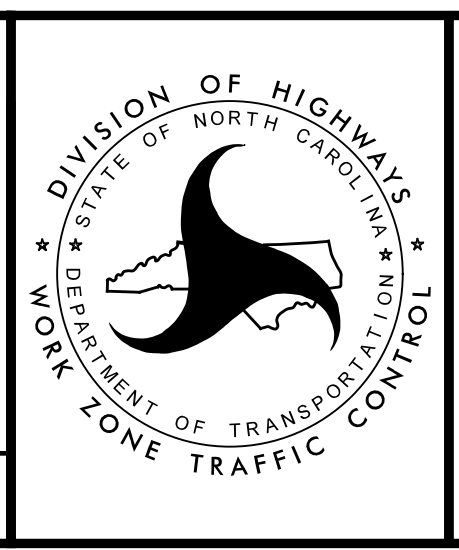

PHASE II