


NC 24 (CEDAR POINT BLVD)

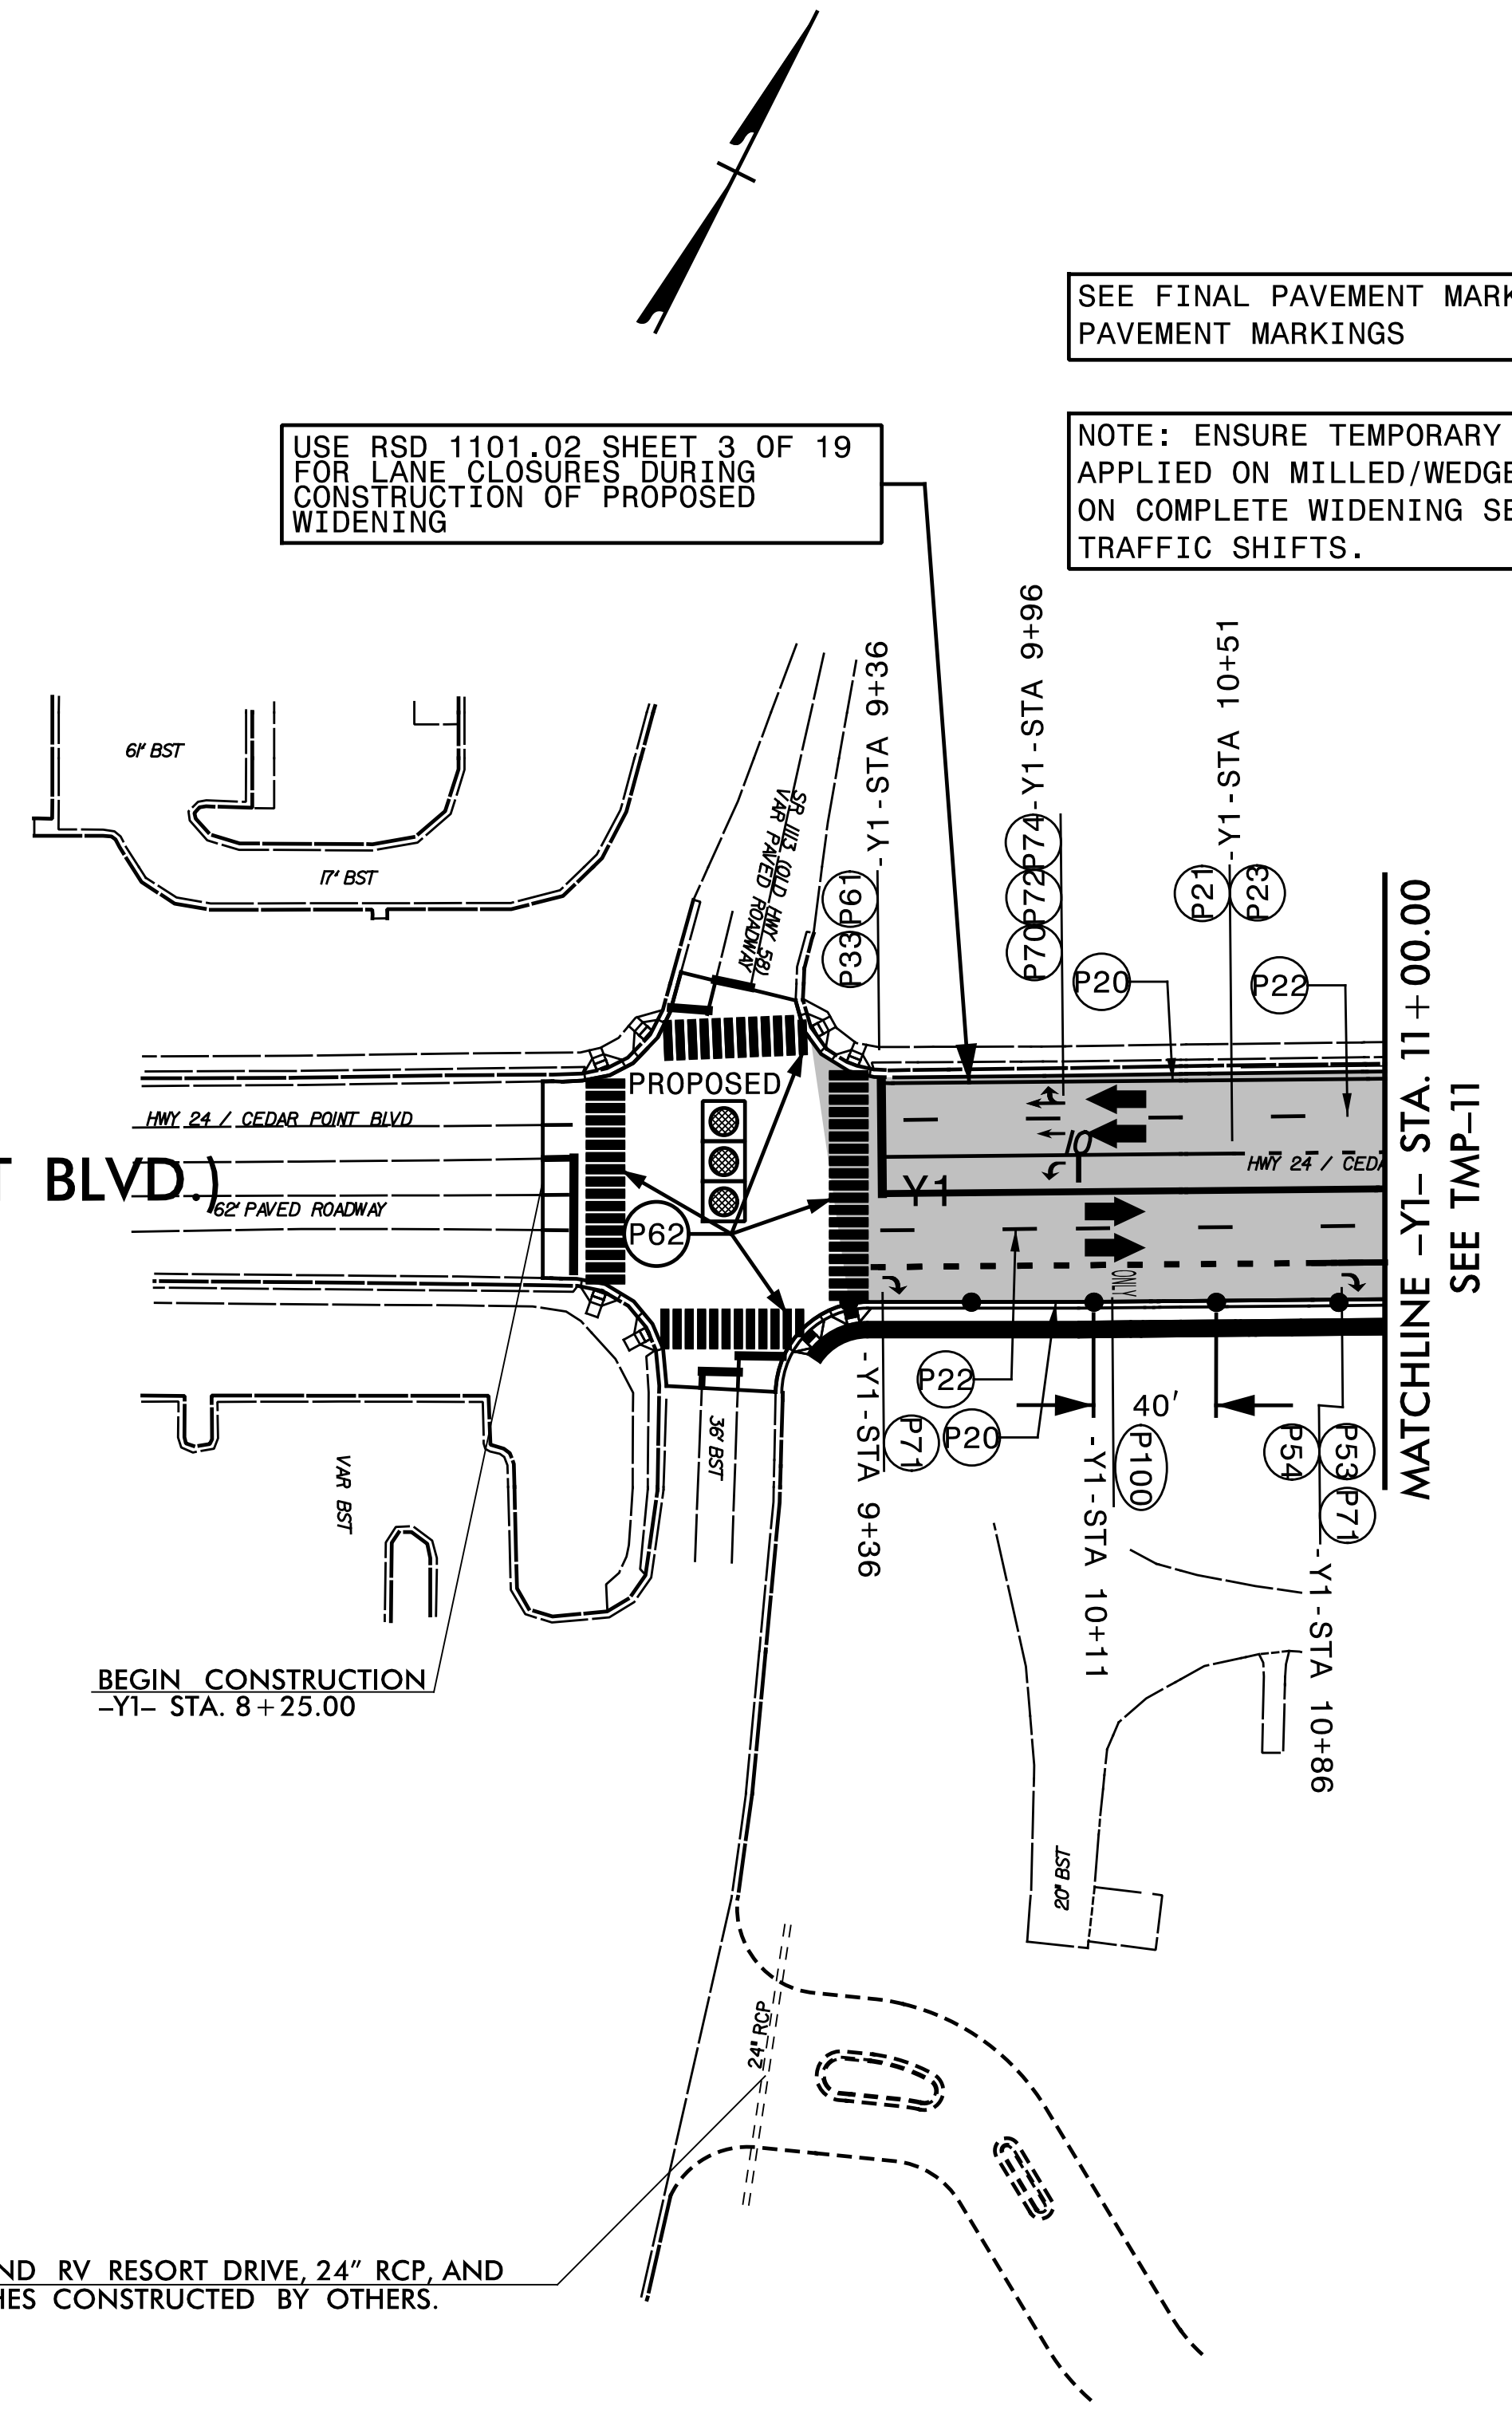

USE RSD 1101.02 SHEET 3 OF 19 FOR LANE CLOSURES DURING CONSTRUCTION OF PROPOSED WIDENING

SEE FINAL PAVEMENT MARKING PLANS FOR PAVEMENT MARKINGS

NOTE: ENSURE TEMPORARY MARKINGS ARE APPLIED ON MILLED/WEDGED SURFACES AND ON COMPLETE WIDENING SECTIONS PRIOR TO TRAFFIC SHIFTS.

BEGIN CONSTRUCTION  
-Y1- STA. 8+25.00

MATCHLINE -Y1- STA. 11+00.00  
SEE TMP-11

BOGUE SOUND RV RESORT DRIVE, 24" RCP, AND SWALE DITCHES CONSTRUCTED BY OTHERS.


5/5/2026 X:\2017\SET\124-00-R-5858\TP\Traffic\TMP-R-5858-TMP-13.dgn jbauman

**GFT**  
GFT Infrastructure, Inc.  
One Glenwood Avenue, Suite 900  
Raleigh, NC 27603  
919-420-7660  
NC Lic. No. F-0270

APPROVED: *John Bauman*  
DATE: 5/5/2026

SEAL

DOCUMENT NOT CONSIDERED FINAL UNLESS ALL SIGNATURES COMPLETED

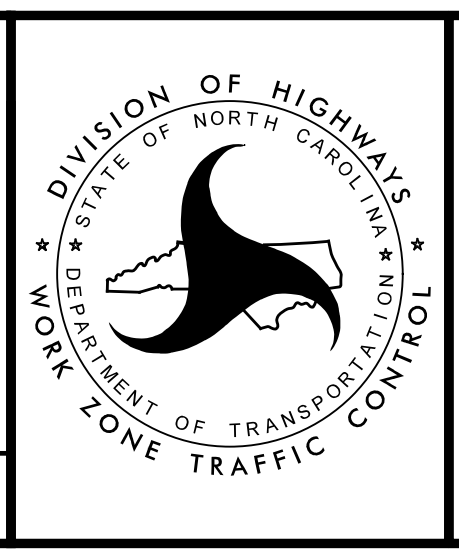

PHASE II