

APPROVED: *John Bauman*



DATE: 5/5/2026

SEAL



**DOCUMENT NOT CONSIDERED FINAL
UNLESS ALL SIGNATURES COMPLETED**

NUMBER	CURB RAMP	STATION
①	TYPE 2A	-L- STA 8+45
②	TYPE 2A	-L- STA 8+61
③	TYPE 2A	-L- STA 9+11
④	TYPE 2A	-L- STA 9+24
⑤	TYPE 2A	-L- STA 9+45
⑥	TYPE 2A	-L- STA 9+61
⑦	TYPE 2A	-L- STA 9+10
⑧	TYPE 2A	-L- STA 9+25

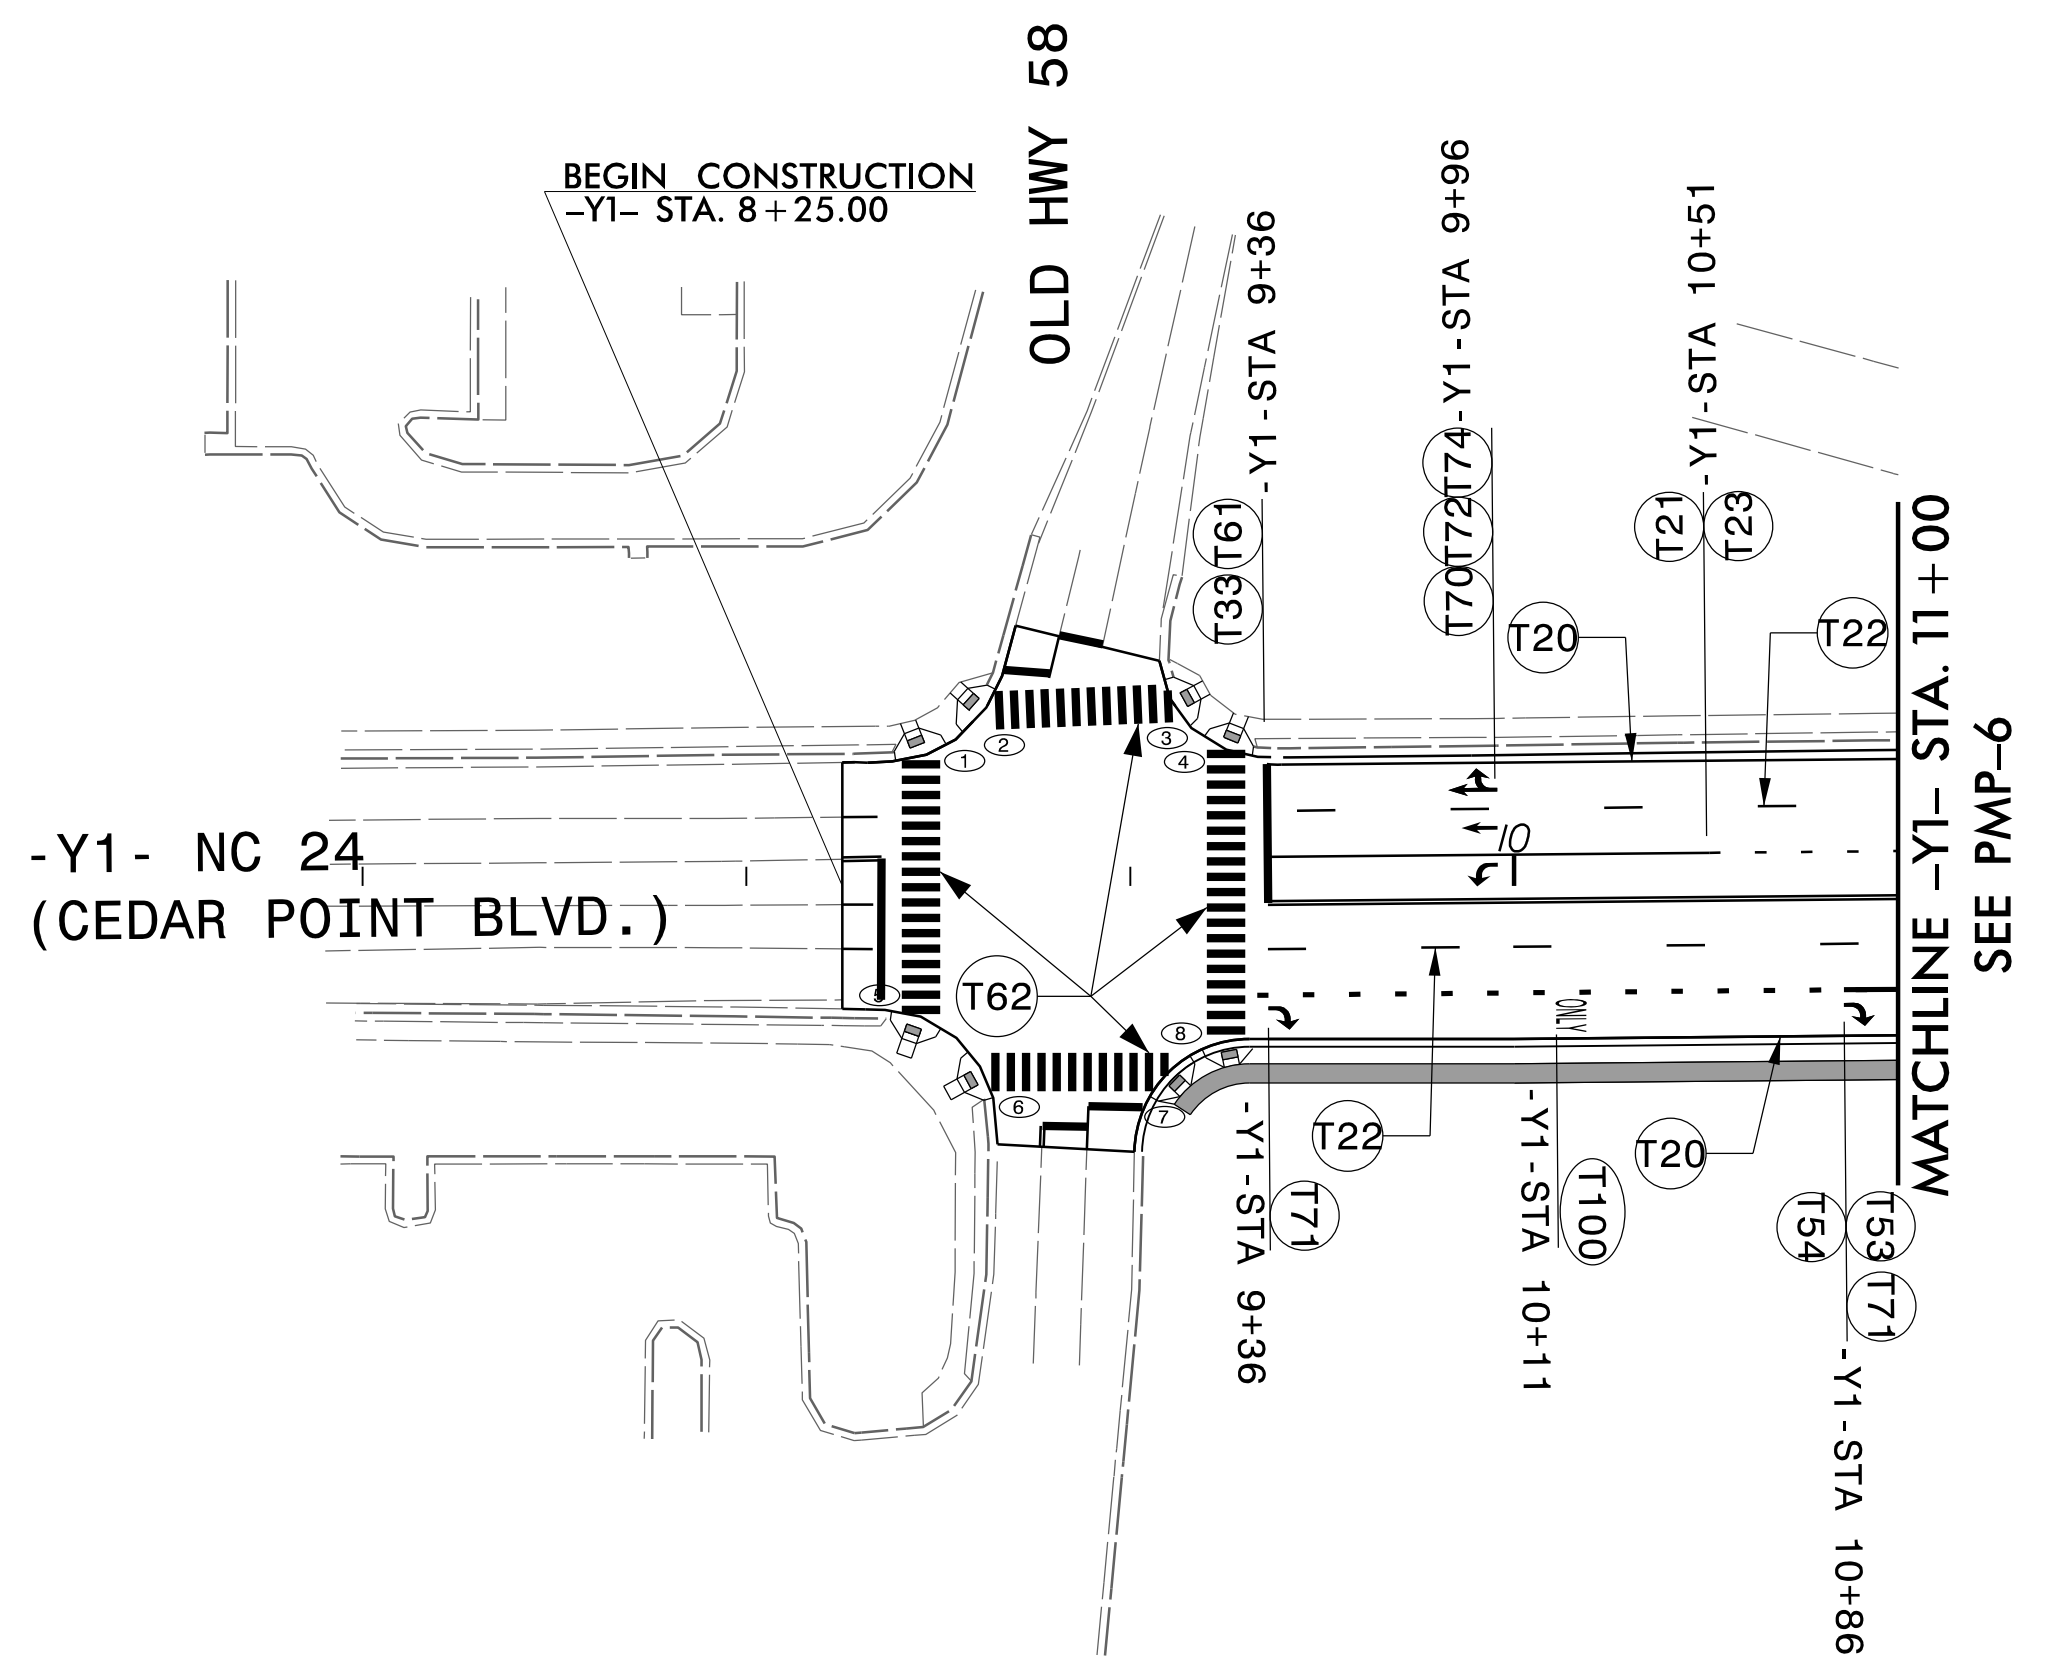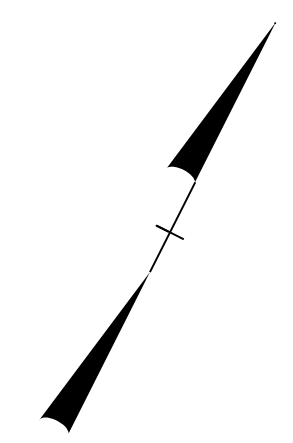

5/5/2026 11:58:06 AM P:\R-5858_PMP-8.dgn
USER: jbauman

PAVEMENT MARKING DETAIL