


3/30/2026
 W:\se03\local\WSE\Projects\NC\CarryOver\Server\Engineer\JOBS\0696\026\13900 B-5995 Pamlico BR-057\Utilities\Coordination\Uo0\B5995_ut_tsh_uo01_psh.dgn
 3:41:55 PM

TIP PROJECT: B-5995

CONTRACT: C204742

See Sheet 1A For Index of Sheets
See Sheet 1B For Conventional Plan Sheet Symbols

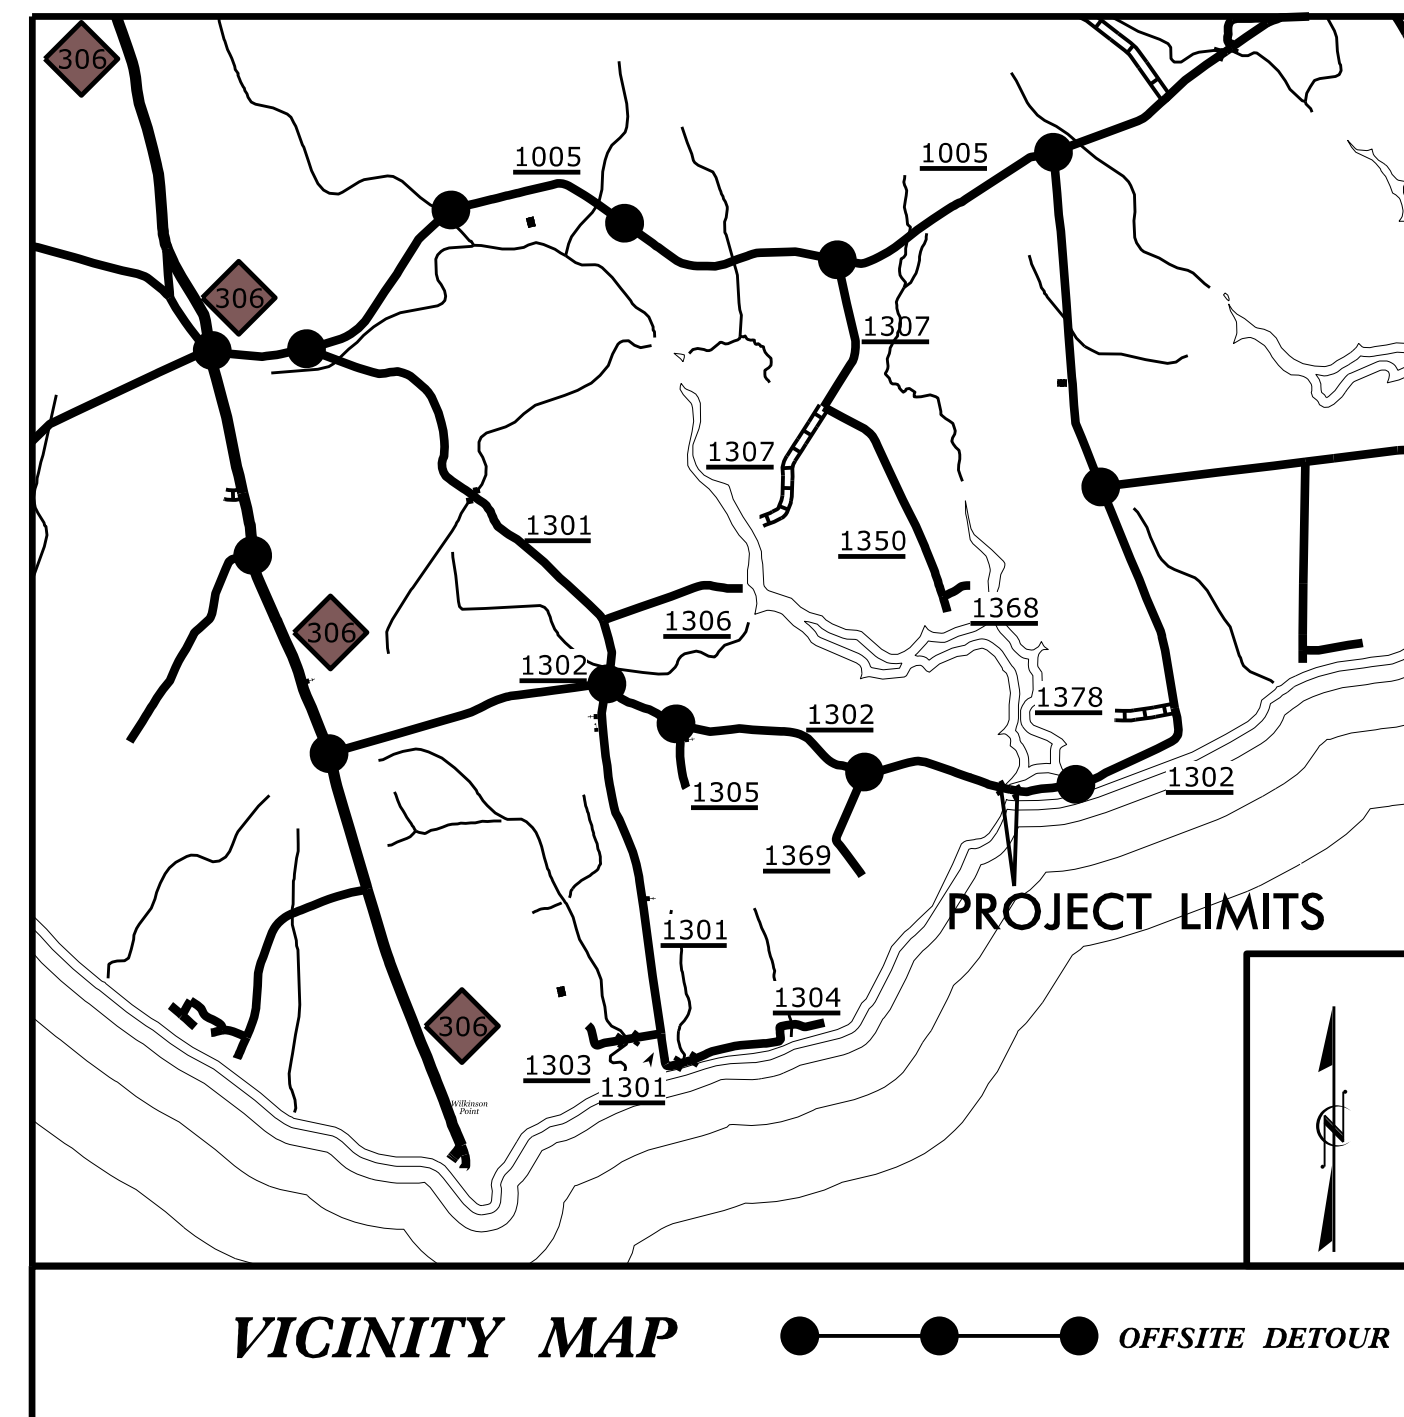

STATE OF NORTH CAROLINA
DIVISION OF HIGHWAYS




**UTILITIES BY OTHERS PLANS
PAMLICO COUNTY**

**LOCATION: REPLACE BRIDGE NO. 57 OVER DAWSON CREEK
ON SR 1302 (JANIERO RD.)**

TYPE OF WORK: POWER, PHONE, AND CATV RELOCATION

T.I.P. NO.	SHEET NO.
B-5995	UO-1

NOTE:
ALL UTILITY WORK SHOWN ON THIS SHEET WILL BE DONE BY OTHERS. NO PAYMENT WILL BE MADE TO THE CONTRACTOR FOR UTILITY WORK SHOWN ON THIS SHEET.

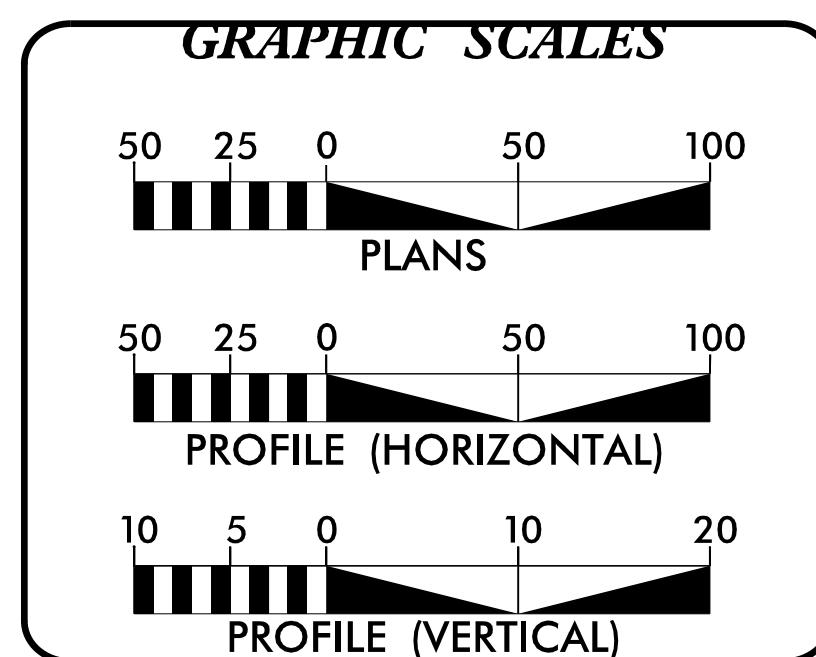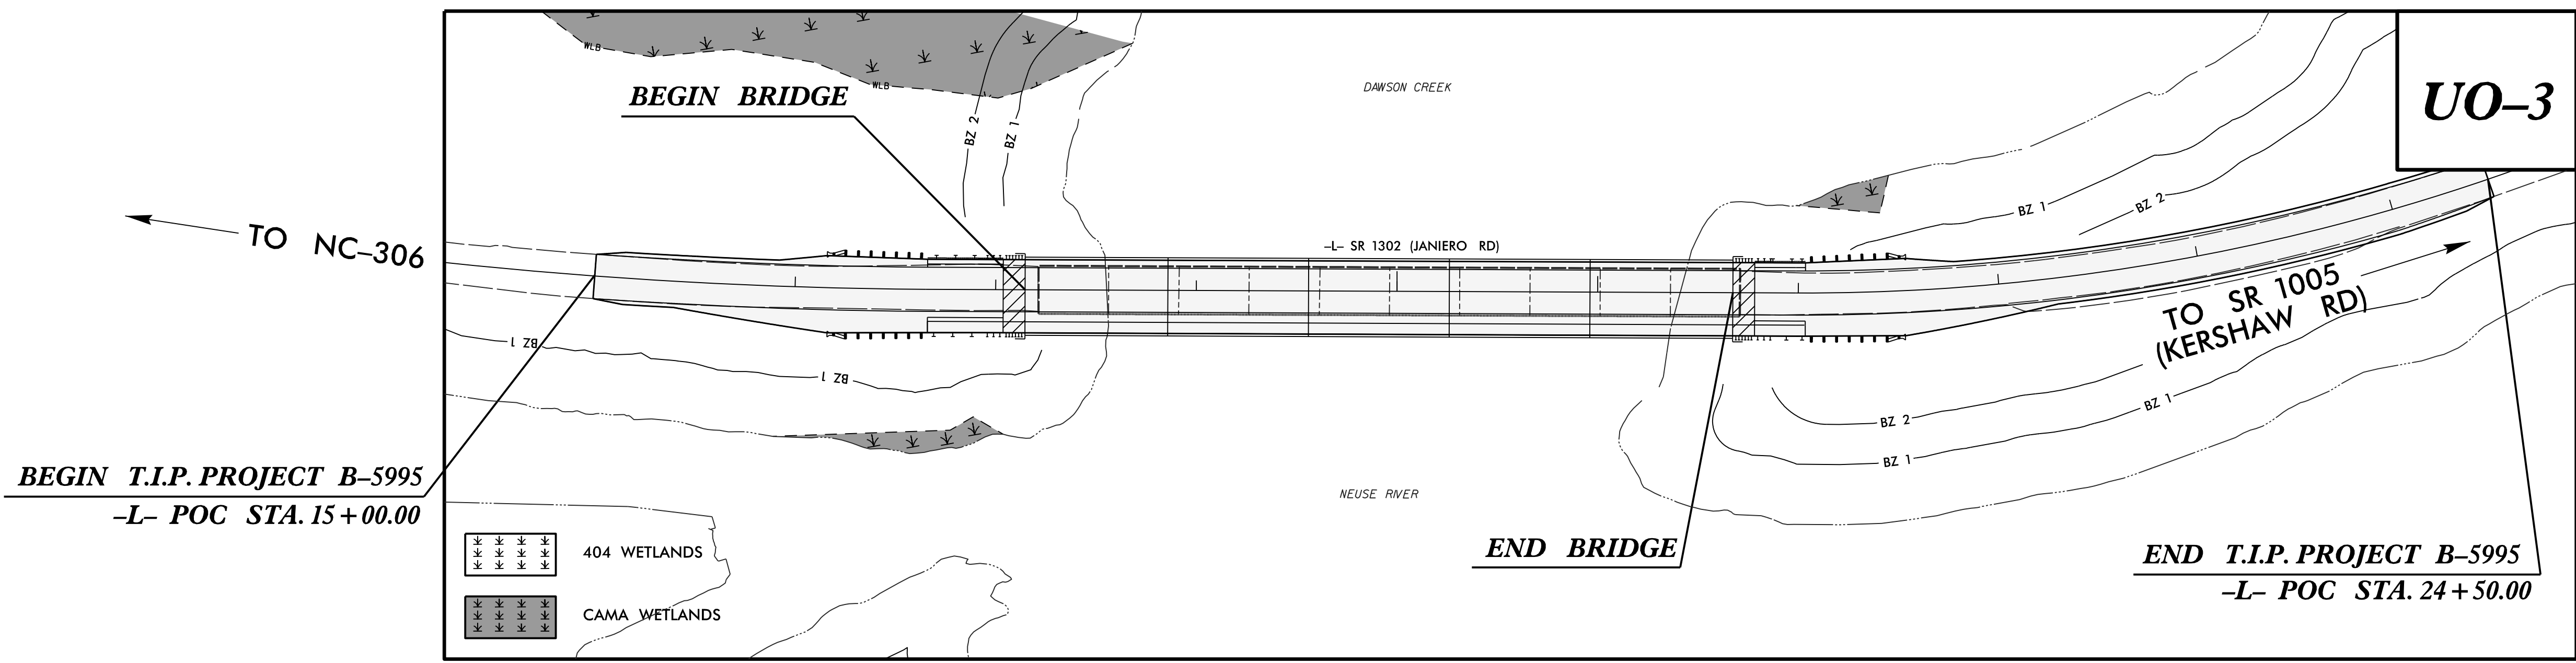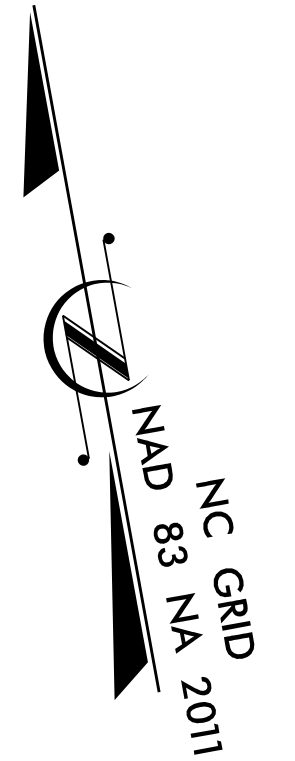

INDEX OF SHEETS

SHEET NO.:	DESCRIPTION:
UO-1	TITLE SHEET
UO-2	UTILITY SYMBOLOGY
UO-3	UBO PLAN SHEET

UTILITY OWNERS WITH CONFLICTS

(A) PHONE - BRIGHTSPEED

PREPARED IN THE OFFICE OF:

Weston & Sampson
 WSE of North Carolina, PC
 2052 Energy Drive
 Phone: 919.297.0220

NC License: C-4647
 Apex, NC 27502
 westonandsampson.com

JIM FORBES PROJECT UTILITY MANAGER
D. VONDENHUEVEL PROJECT UTILITY COORDINATOR

**DIVISION OF HIGHWAYS
DIVISION 2**
 2815 ROUSE ROAD EXTENSION
 KINSTON, NC 28504
 PHONE (910) 341-2000
 FAX (910) 675-0143

MICHAEL AMAN, PE DIVISION PROJECT MANAGER
DAVID KRAMER DIVISION UTILITY ENGINEER
CHAD MILLS DIVISION UTILITY COORDINATOR

