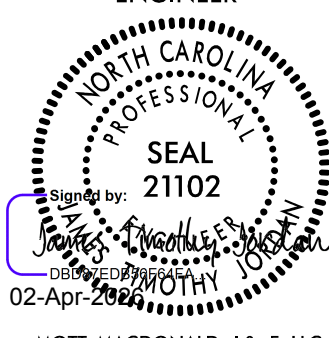
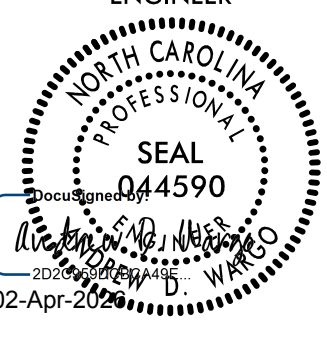

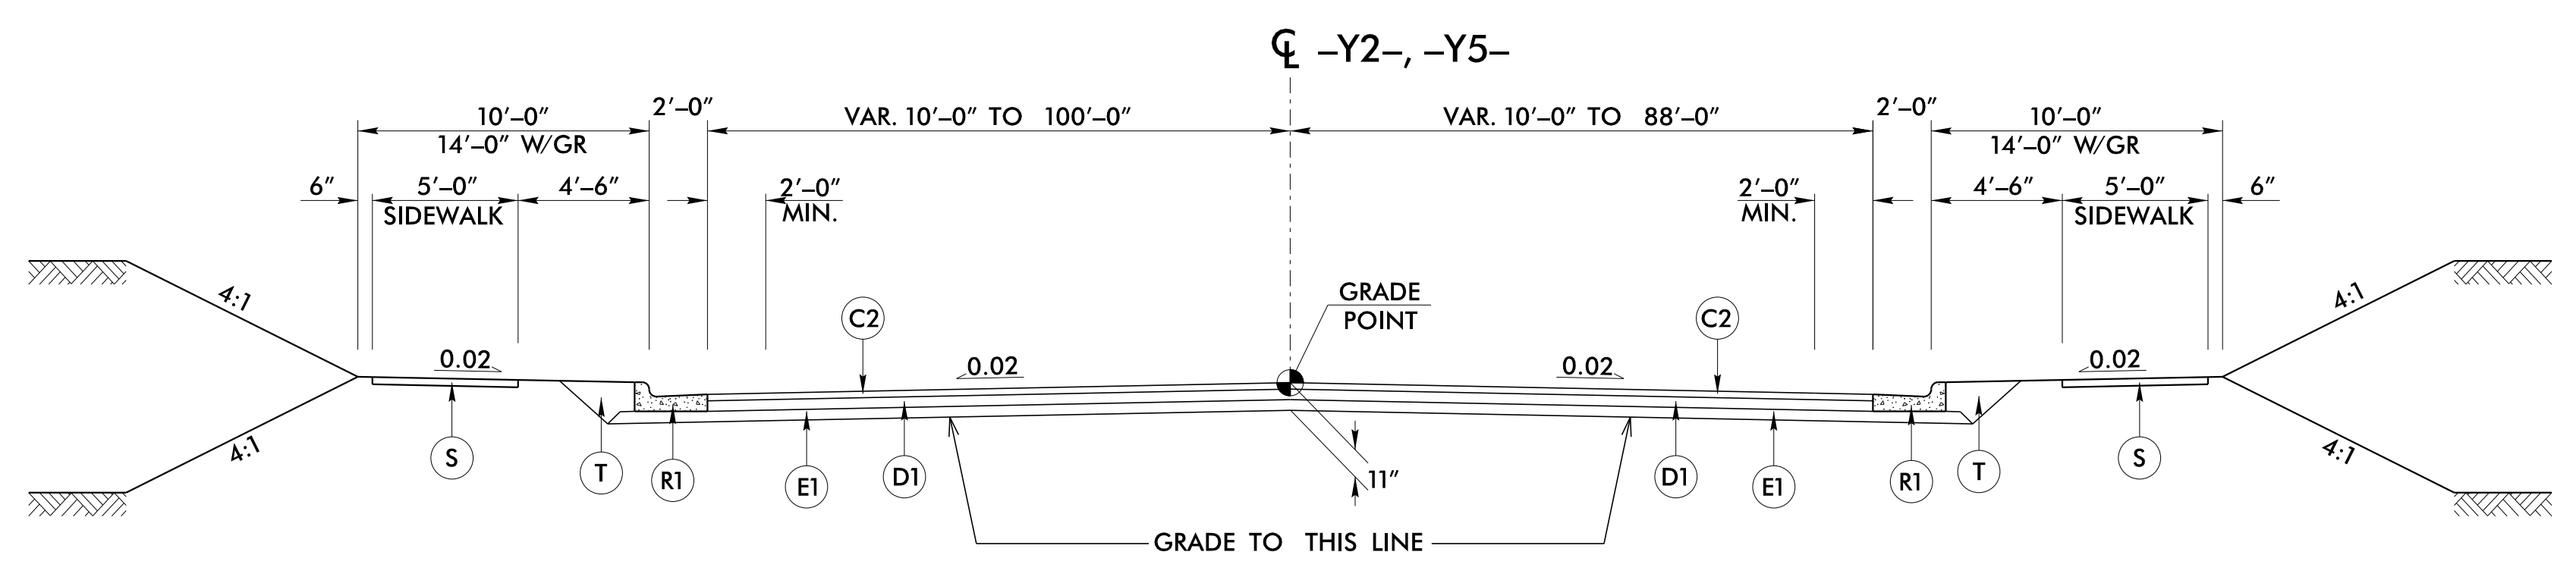


5/14/2026


4/1/2026
 .img\hmm\ca\14\proj\66165\d0177431\U-5743-rdy-tyr.dgn
 14032026

PROJECT REFERENCE NO. U-5743	SHEET NO. 2A-4
RW SHEET NO.	
ROADWAY DESIGN ENGINEER	PAVEMENT DESIGN ENGINEER
	
<p>DOCUMENT NOT CONSIDERED FINAL UNLESS ALL SIGNATURES COMPLETED</p>	
Prepared in the Office of:	
	<p>MOTT MACDONALD 18 E. LLC License No. E-06697 930 Main Campus Drive, Suite 200 Raleigh, NC 27606 www.mottmac.com</p>



TYPICAL SECTION NO. 6

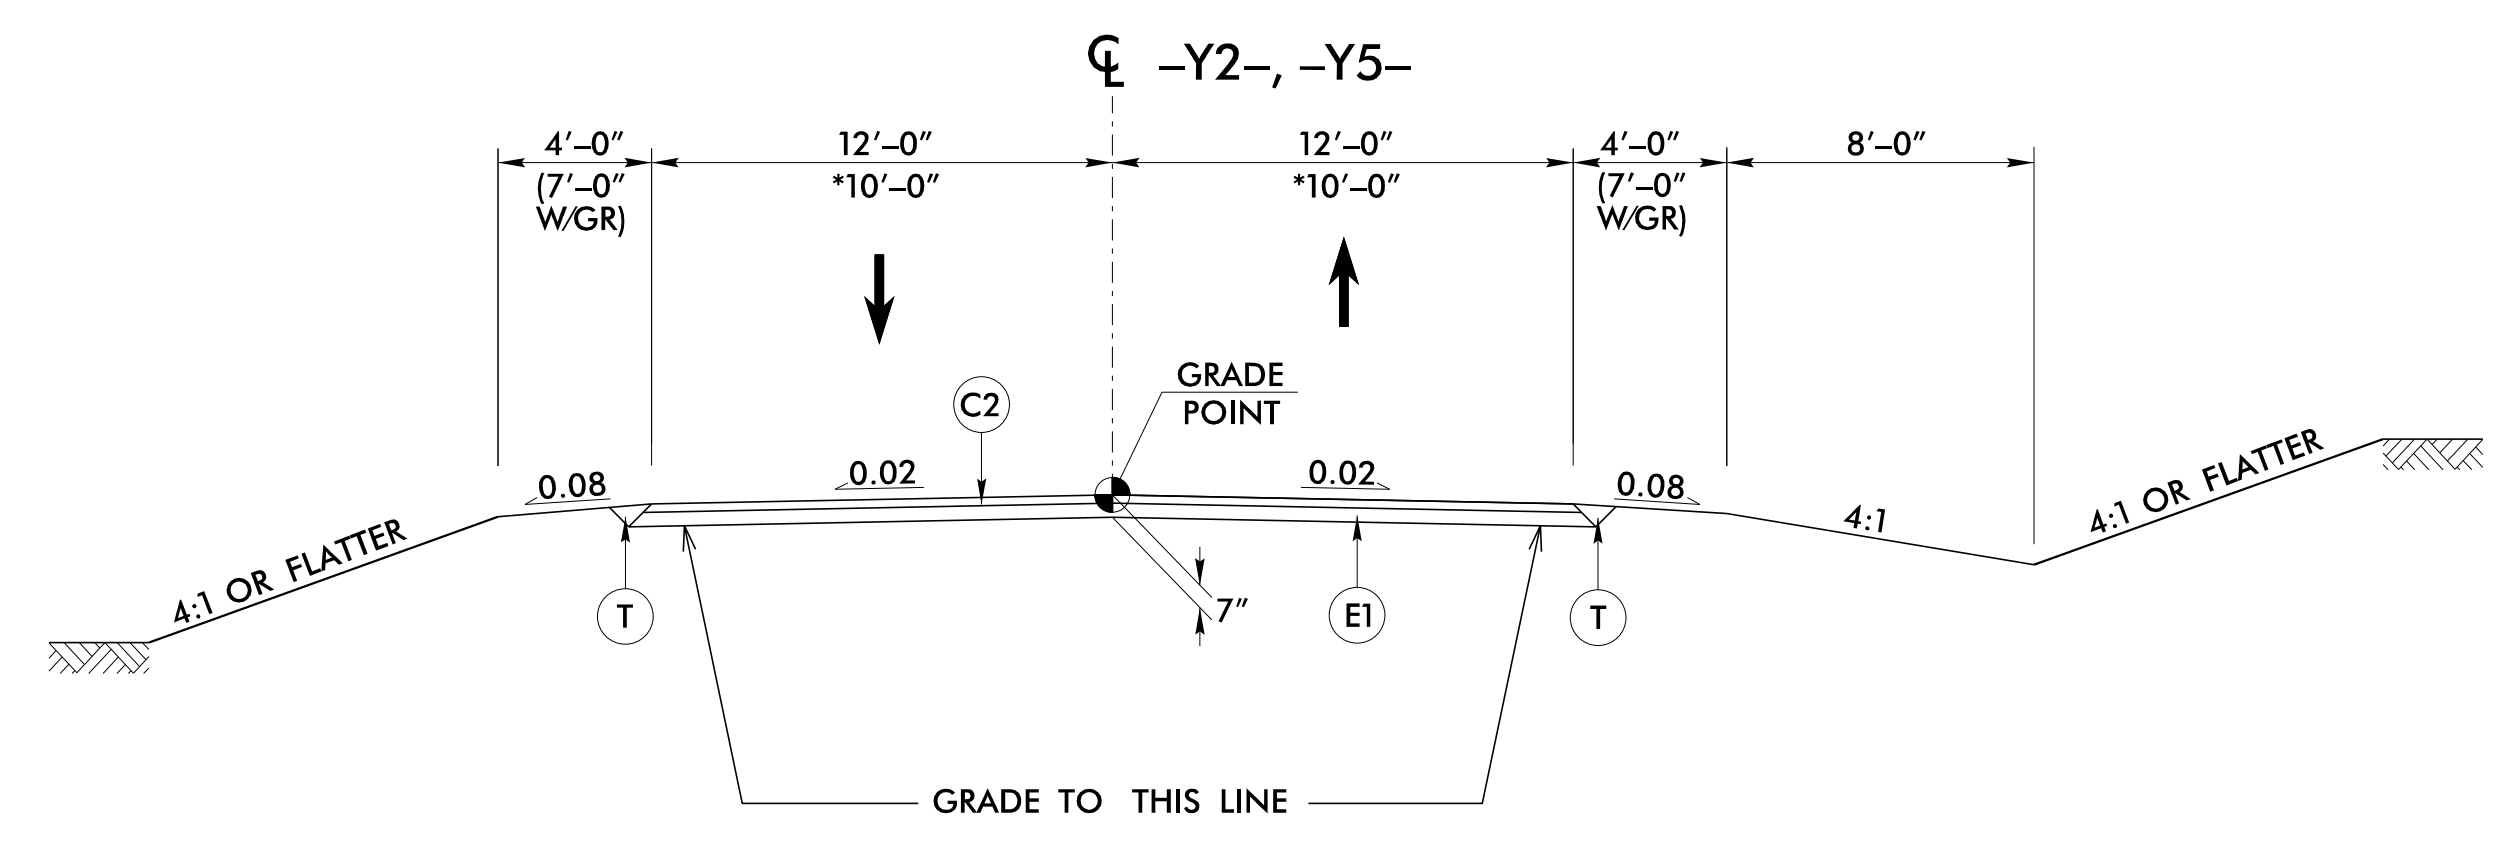USE TYPICAL SECTION NO. 6:
 -Y2- STA 10+20.00 TO 10+88.08
 -Y5- STA 10+32.00 TO 10+90.84



TYPICAL SECTION NO. 7

USE TYPICAL SECTION NO. 7:
 -Y2- STA 10+88.08 TO 11+40.00
 *-Y5- STA 10+90.84 TO 12+00.00

PAVEMENT SCHEDULE	
C2	3" S9.5B
D1	4" I19.0C
E1	4" B25.0C
R1	2'-6" C & G
S	5' SIDEWALK
T	EARTH MATERIAL

NOTE: PAVEMENT EDGE SLOPES ARE 1:1 UNLESS SHOWN OTHERWISE.