



PROJECT REFERENCE NO. U-5743		SHEET NO. 2A-6	
RW SHEET NO.			
ROADWAY DESIGN ENGINEER		PAVEMENT DESIGN ENGINEER	
<p>DOCUMENT NOT CONSIDERED FINAL UNLESS ALL SIGNATURES COMPLETED</p> <p>Prepared in the Office of: M MOTT MACDONALD 1 & E, LLC 930 Main Campus Drive, Suite 200 Raleigh, NC 27606 License No. E-0669</p>			

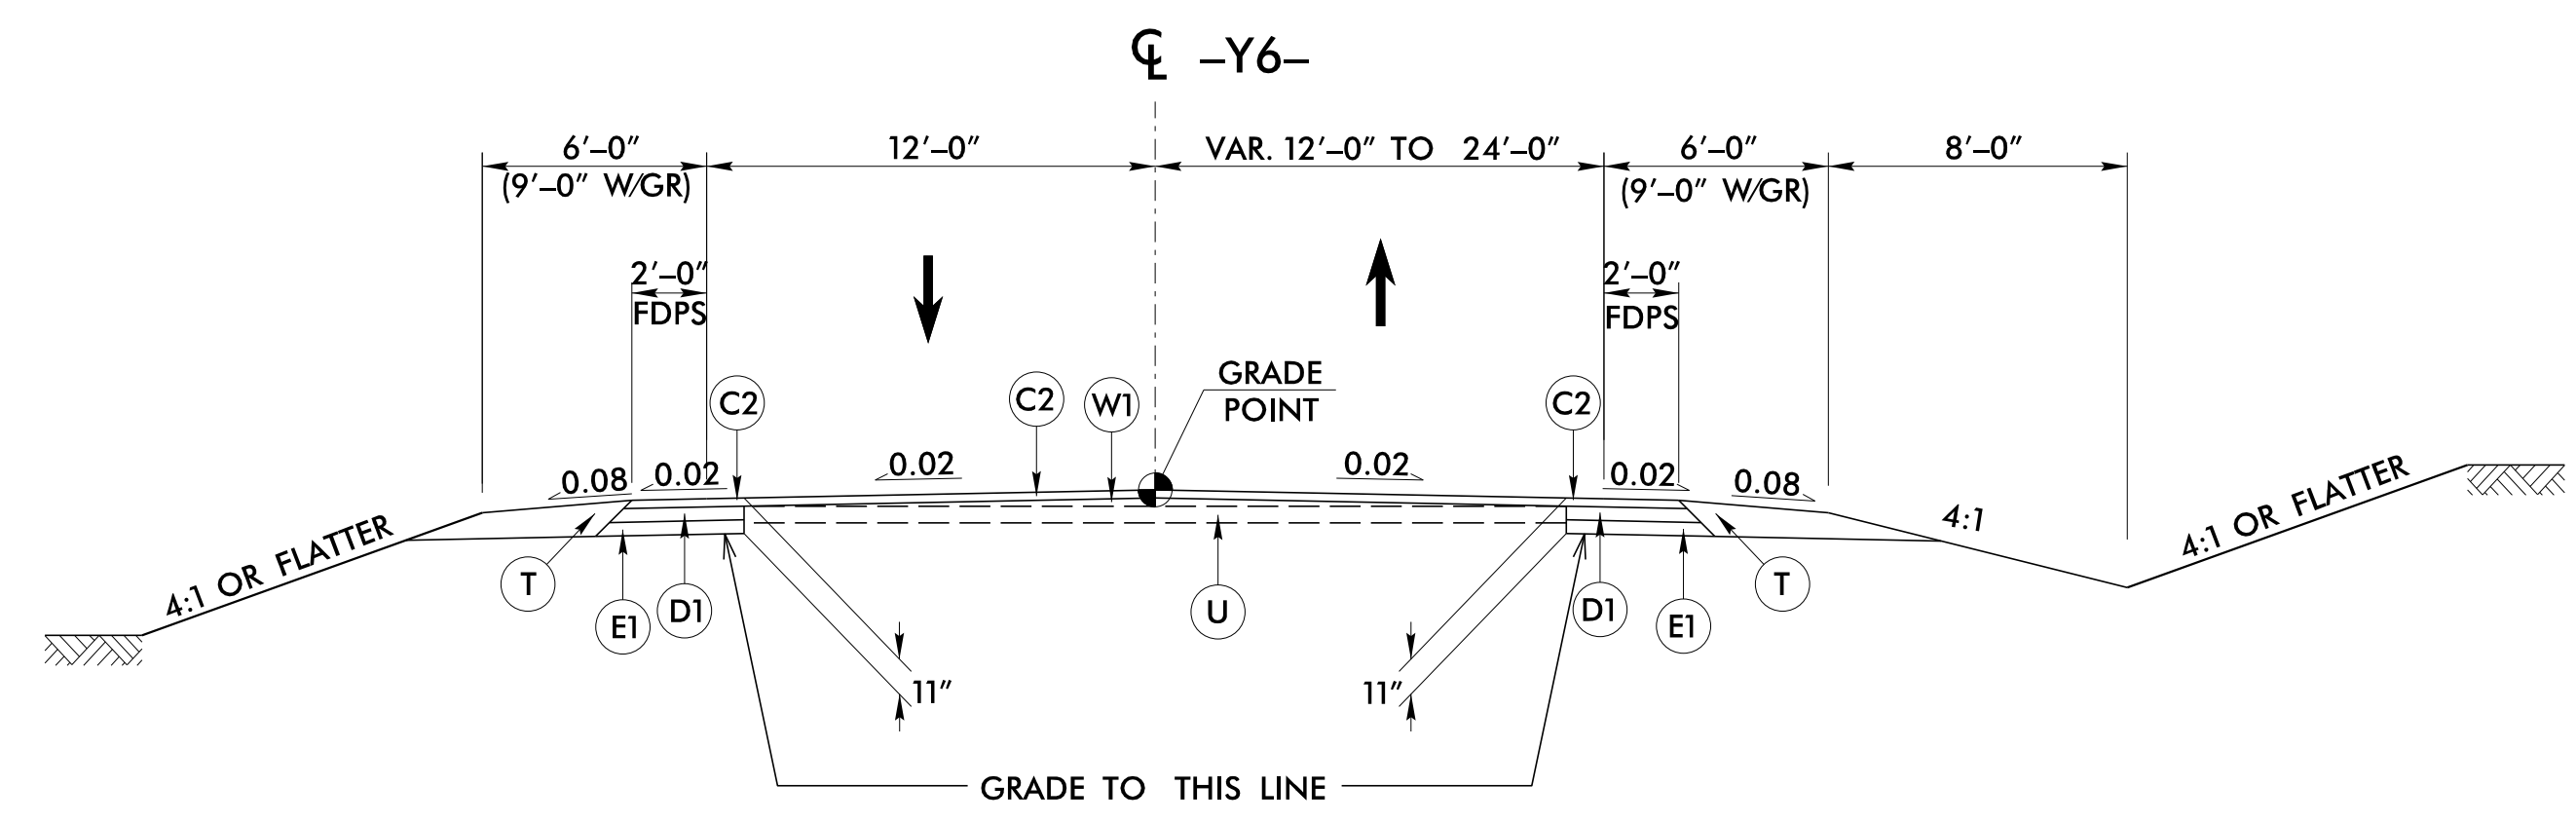

TYPICAL SECTION NO. 10

TRANSITION FROM EXISTING TO TYPICAL SECTION NO. 10
 -Y6- STA 11+50.00 TO 12+00.00

USE TYPICAL SECTION NO. 10:
 -Y6- STA 12+00.00 TO 12+50.00

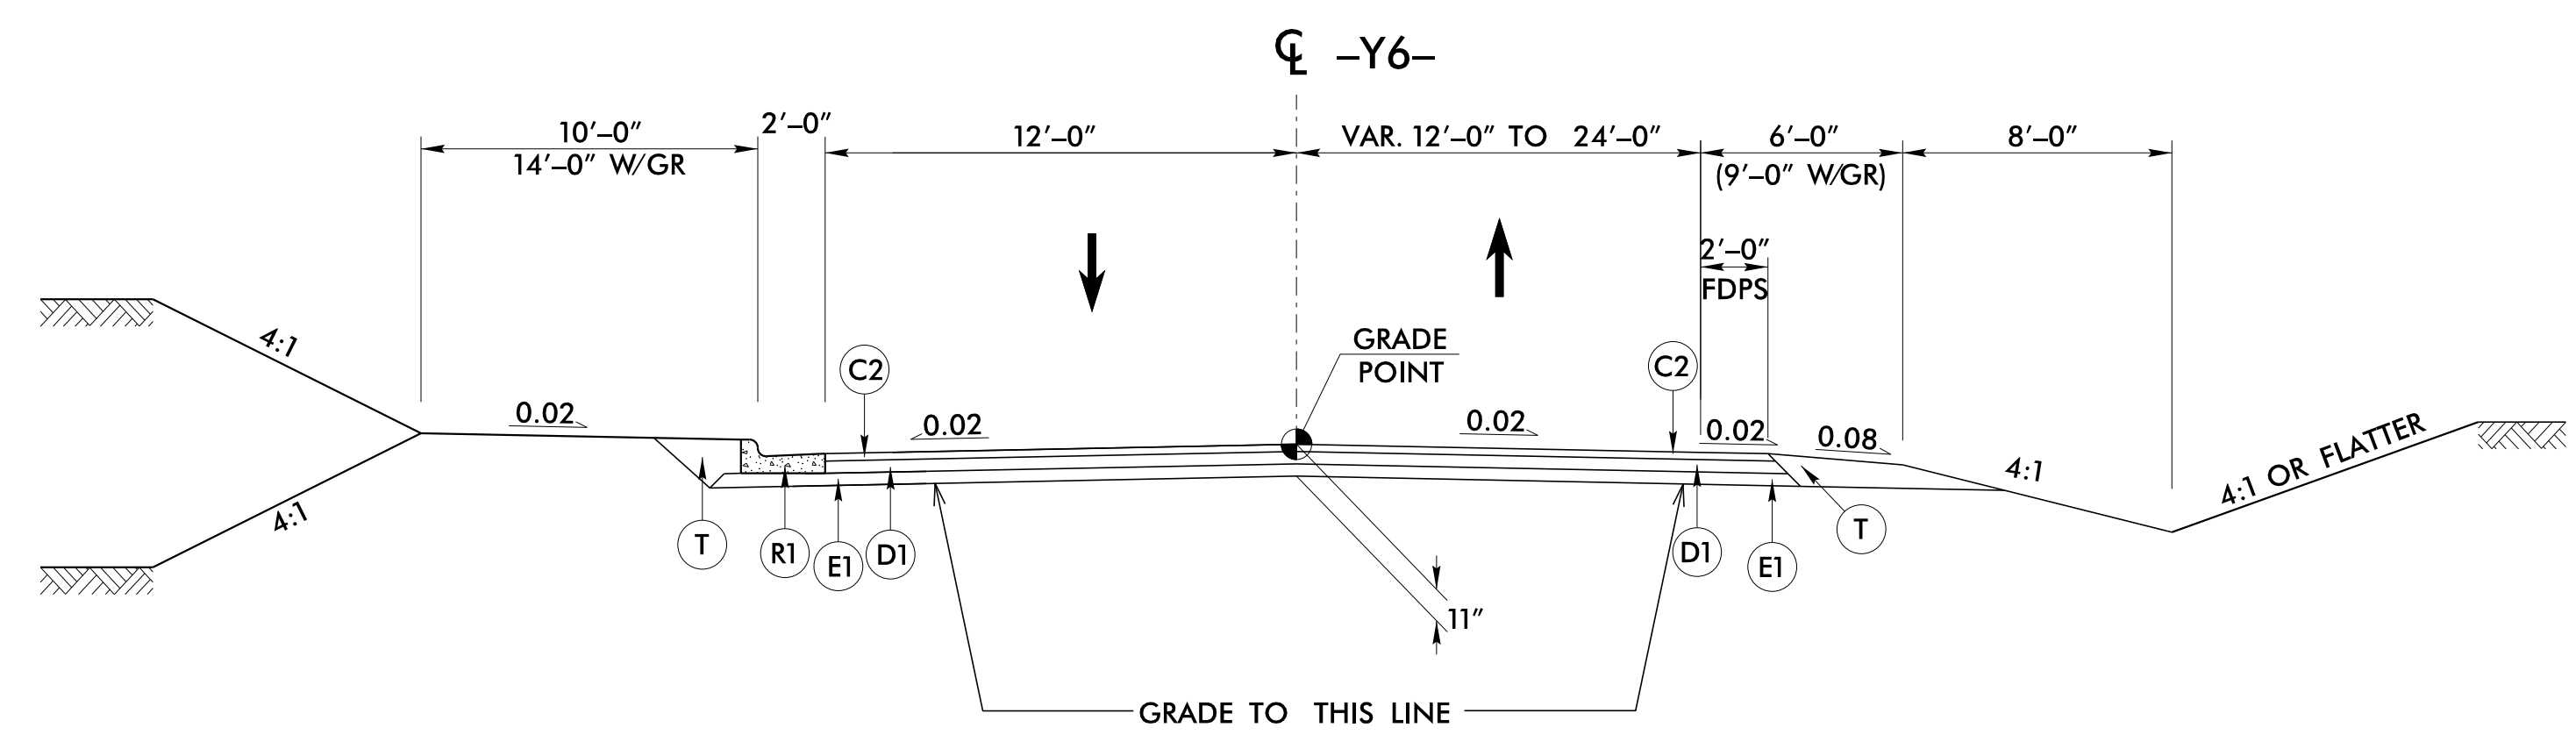

TYPICAL SECTION NO. 11

USE TYPICAL SECTION NO. 11:
 -Y6- STA 12+50.00 TO 13+52.24

PAVEMENT SCHEDULE	
C2	3" S9.5B
D1	4" I19.0C
E1	4" B25.0C
R1	2'-6" C & G
T	EARTH MATERIAL
U	EXIST. PAVEMENT
W1	WEDGING

NOTE: PAVEMENT EDGE SLOPES ARE 1:1 UNLESS SHOWN OTHERWISE.

5/14/2026 10:41:41 AM C:\Users\jmc\OneDrive\Documents\Projects\2026\04\01\U-5743\rdy_ttyp.dgn
 4/1/2026 10:41:41 AM C:\Users\jmc\OneDrive\Documents\Projects\2026\04\01\U-5743\rdy_ttyp.dgn