



5/28/19

# -Y3-

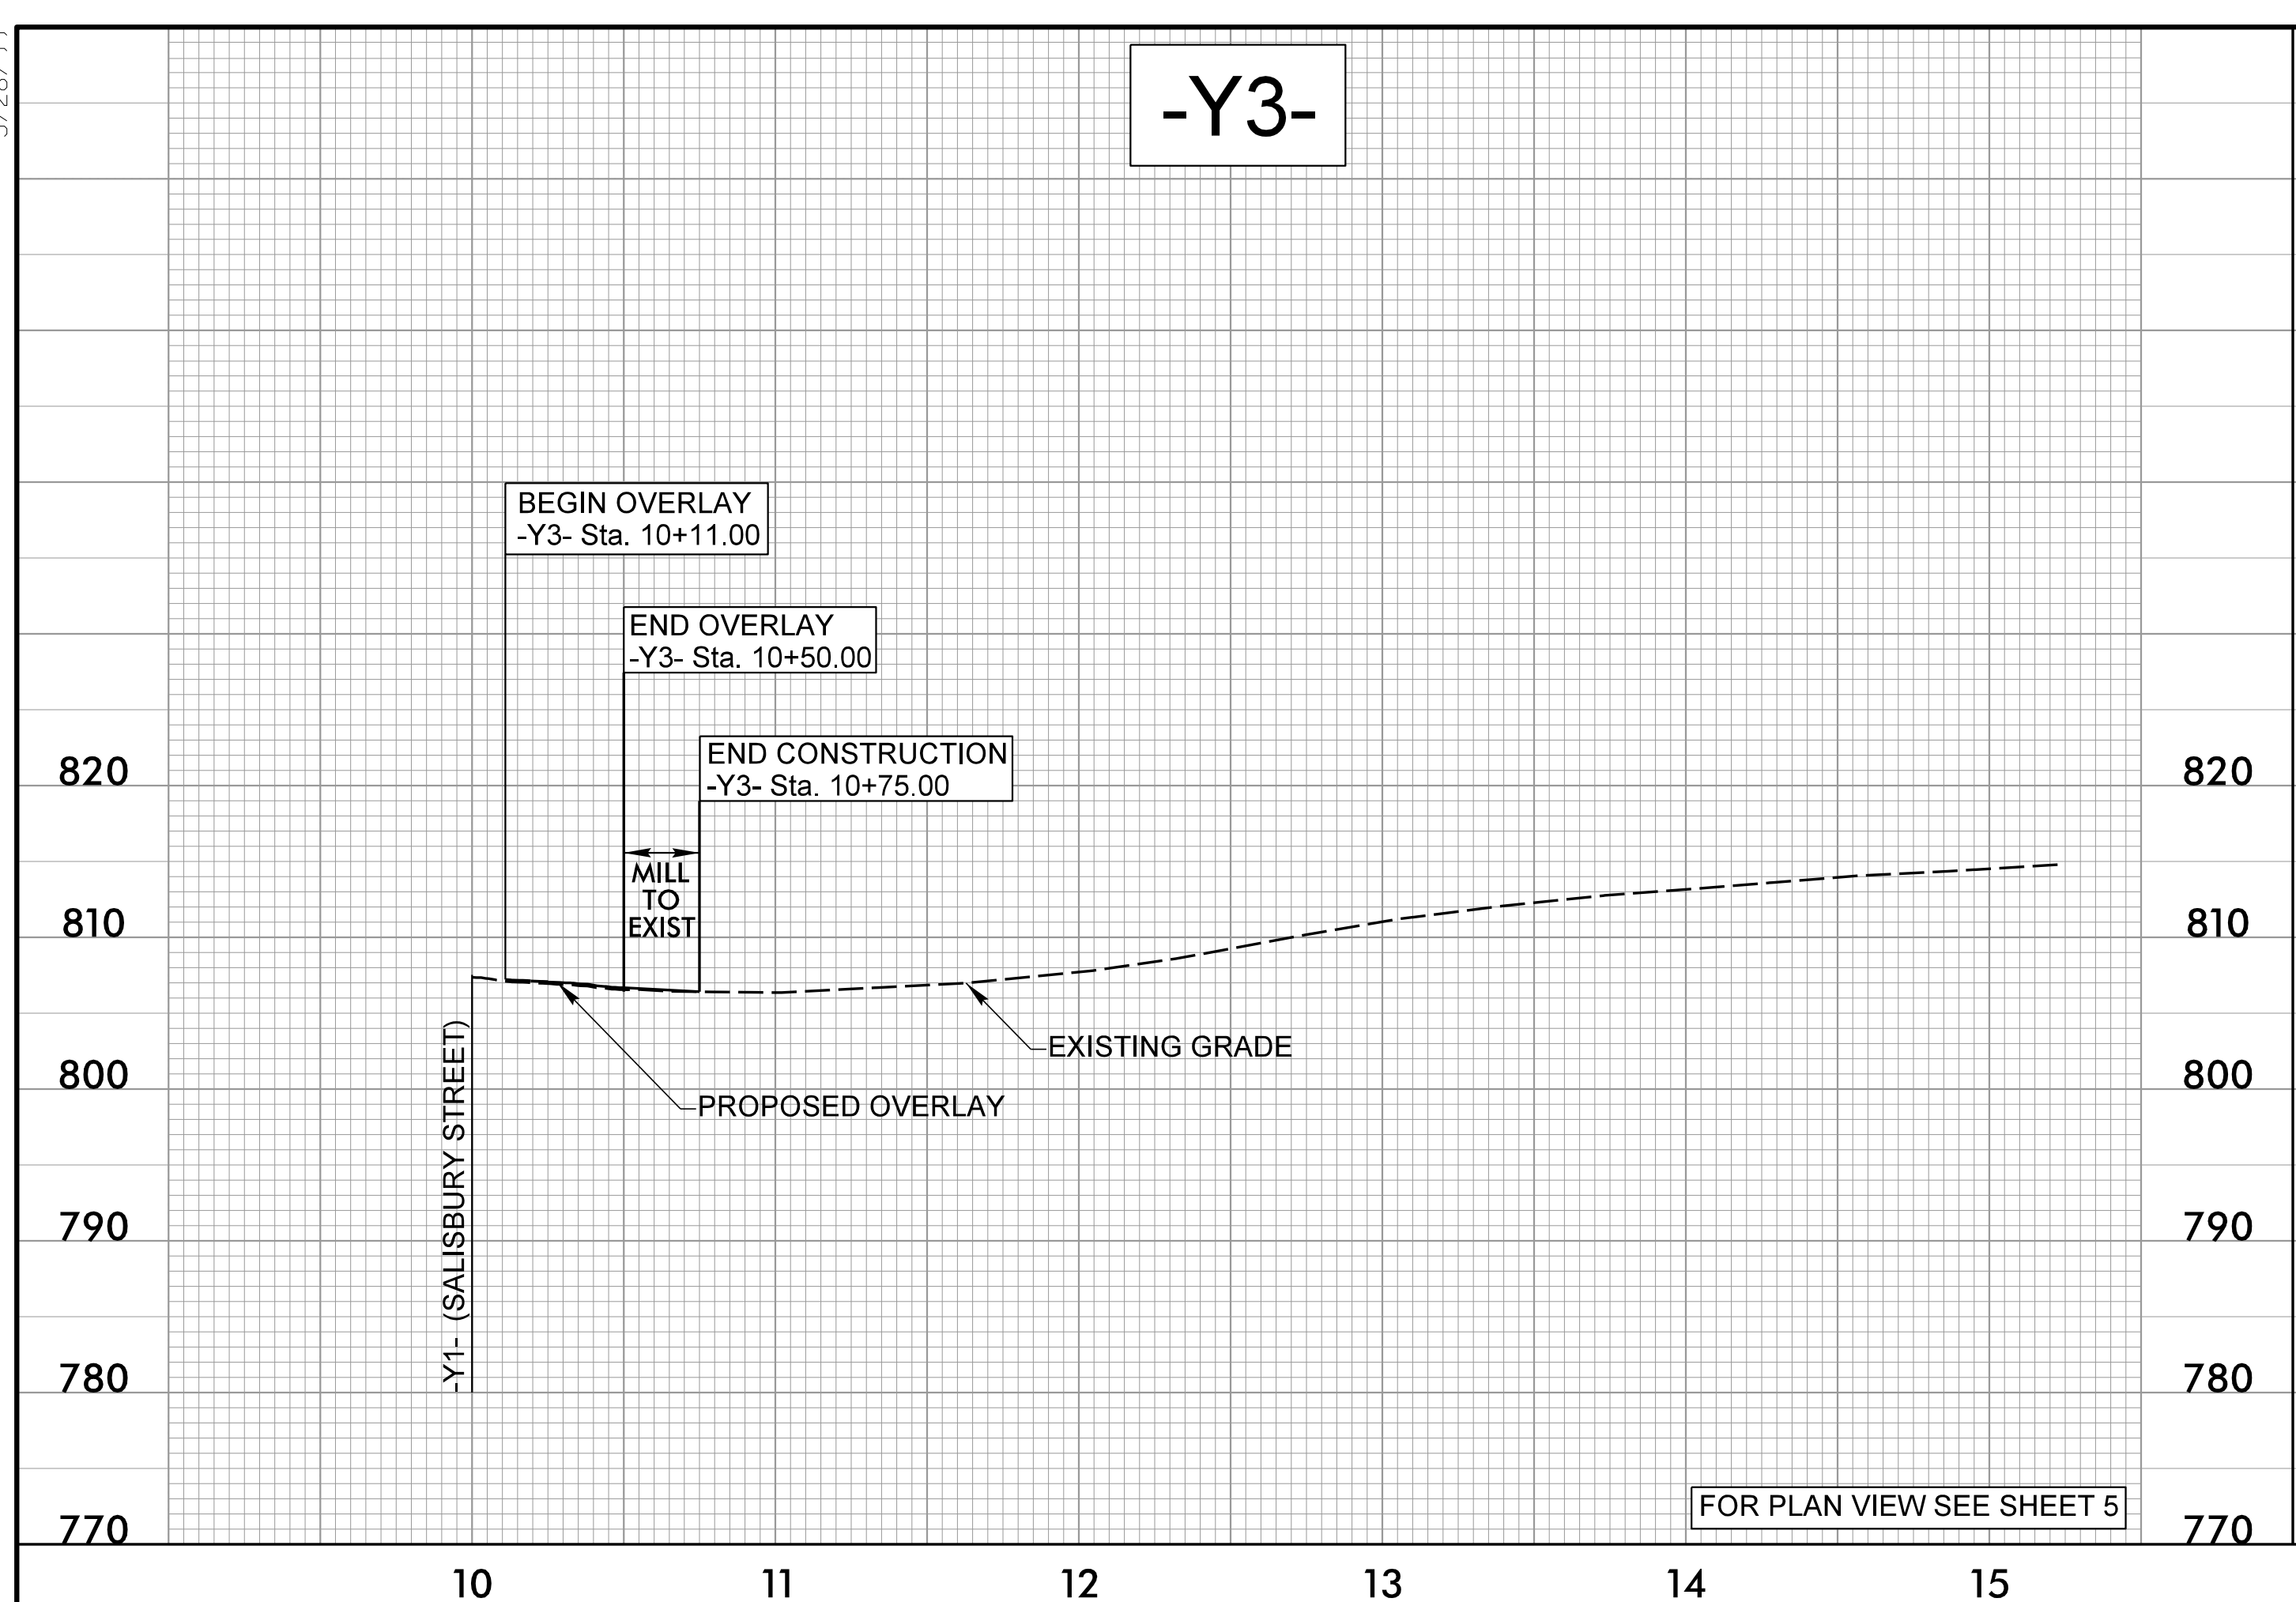


PROJECT REFERENCE NO. U-5743	SHEET NO. 11
ROADWAY DESIGN ENGINEER NORTH CAROLINA PROFESSIONAL SEAL 21102 MOTT MACDONALD 1 & E, LLC LICENSE NO. F-0669	HYDRAULICS ENGINEER NORTH CAROLINA PROFESSIONAL SEAL 31986 MOTT MACDONALD 1 & E, LLC LICENSE NO. F-0116
<b>DOCUMENT NOT CONSIDERED FINAL UNLESS ALL SIGNATURES COMPLETED</b>	
Prepared in the Office of: <b>M</b> MOTT MACDONALD 1 & E, LLC 930 Main Campus Drive, Suite 200 Raleigh, NC 27606 www.mottmac.com	
<b>HDR</b> HDR Engineering, Inc. of the Carolinas 555 Fayetteville St., Suite 900, Raleigh, NC 27601 N.C.B.E.L.S. License Number: F-0116	

# -Y5-

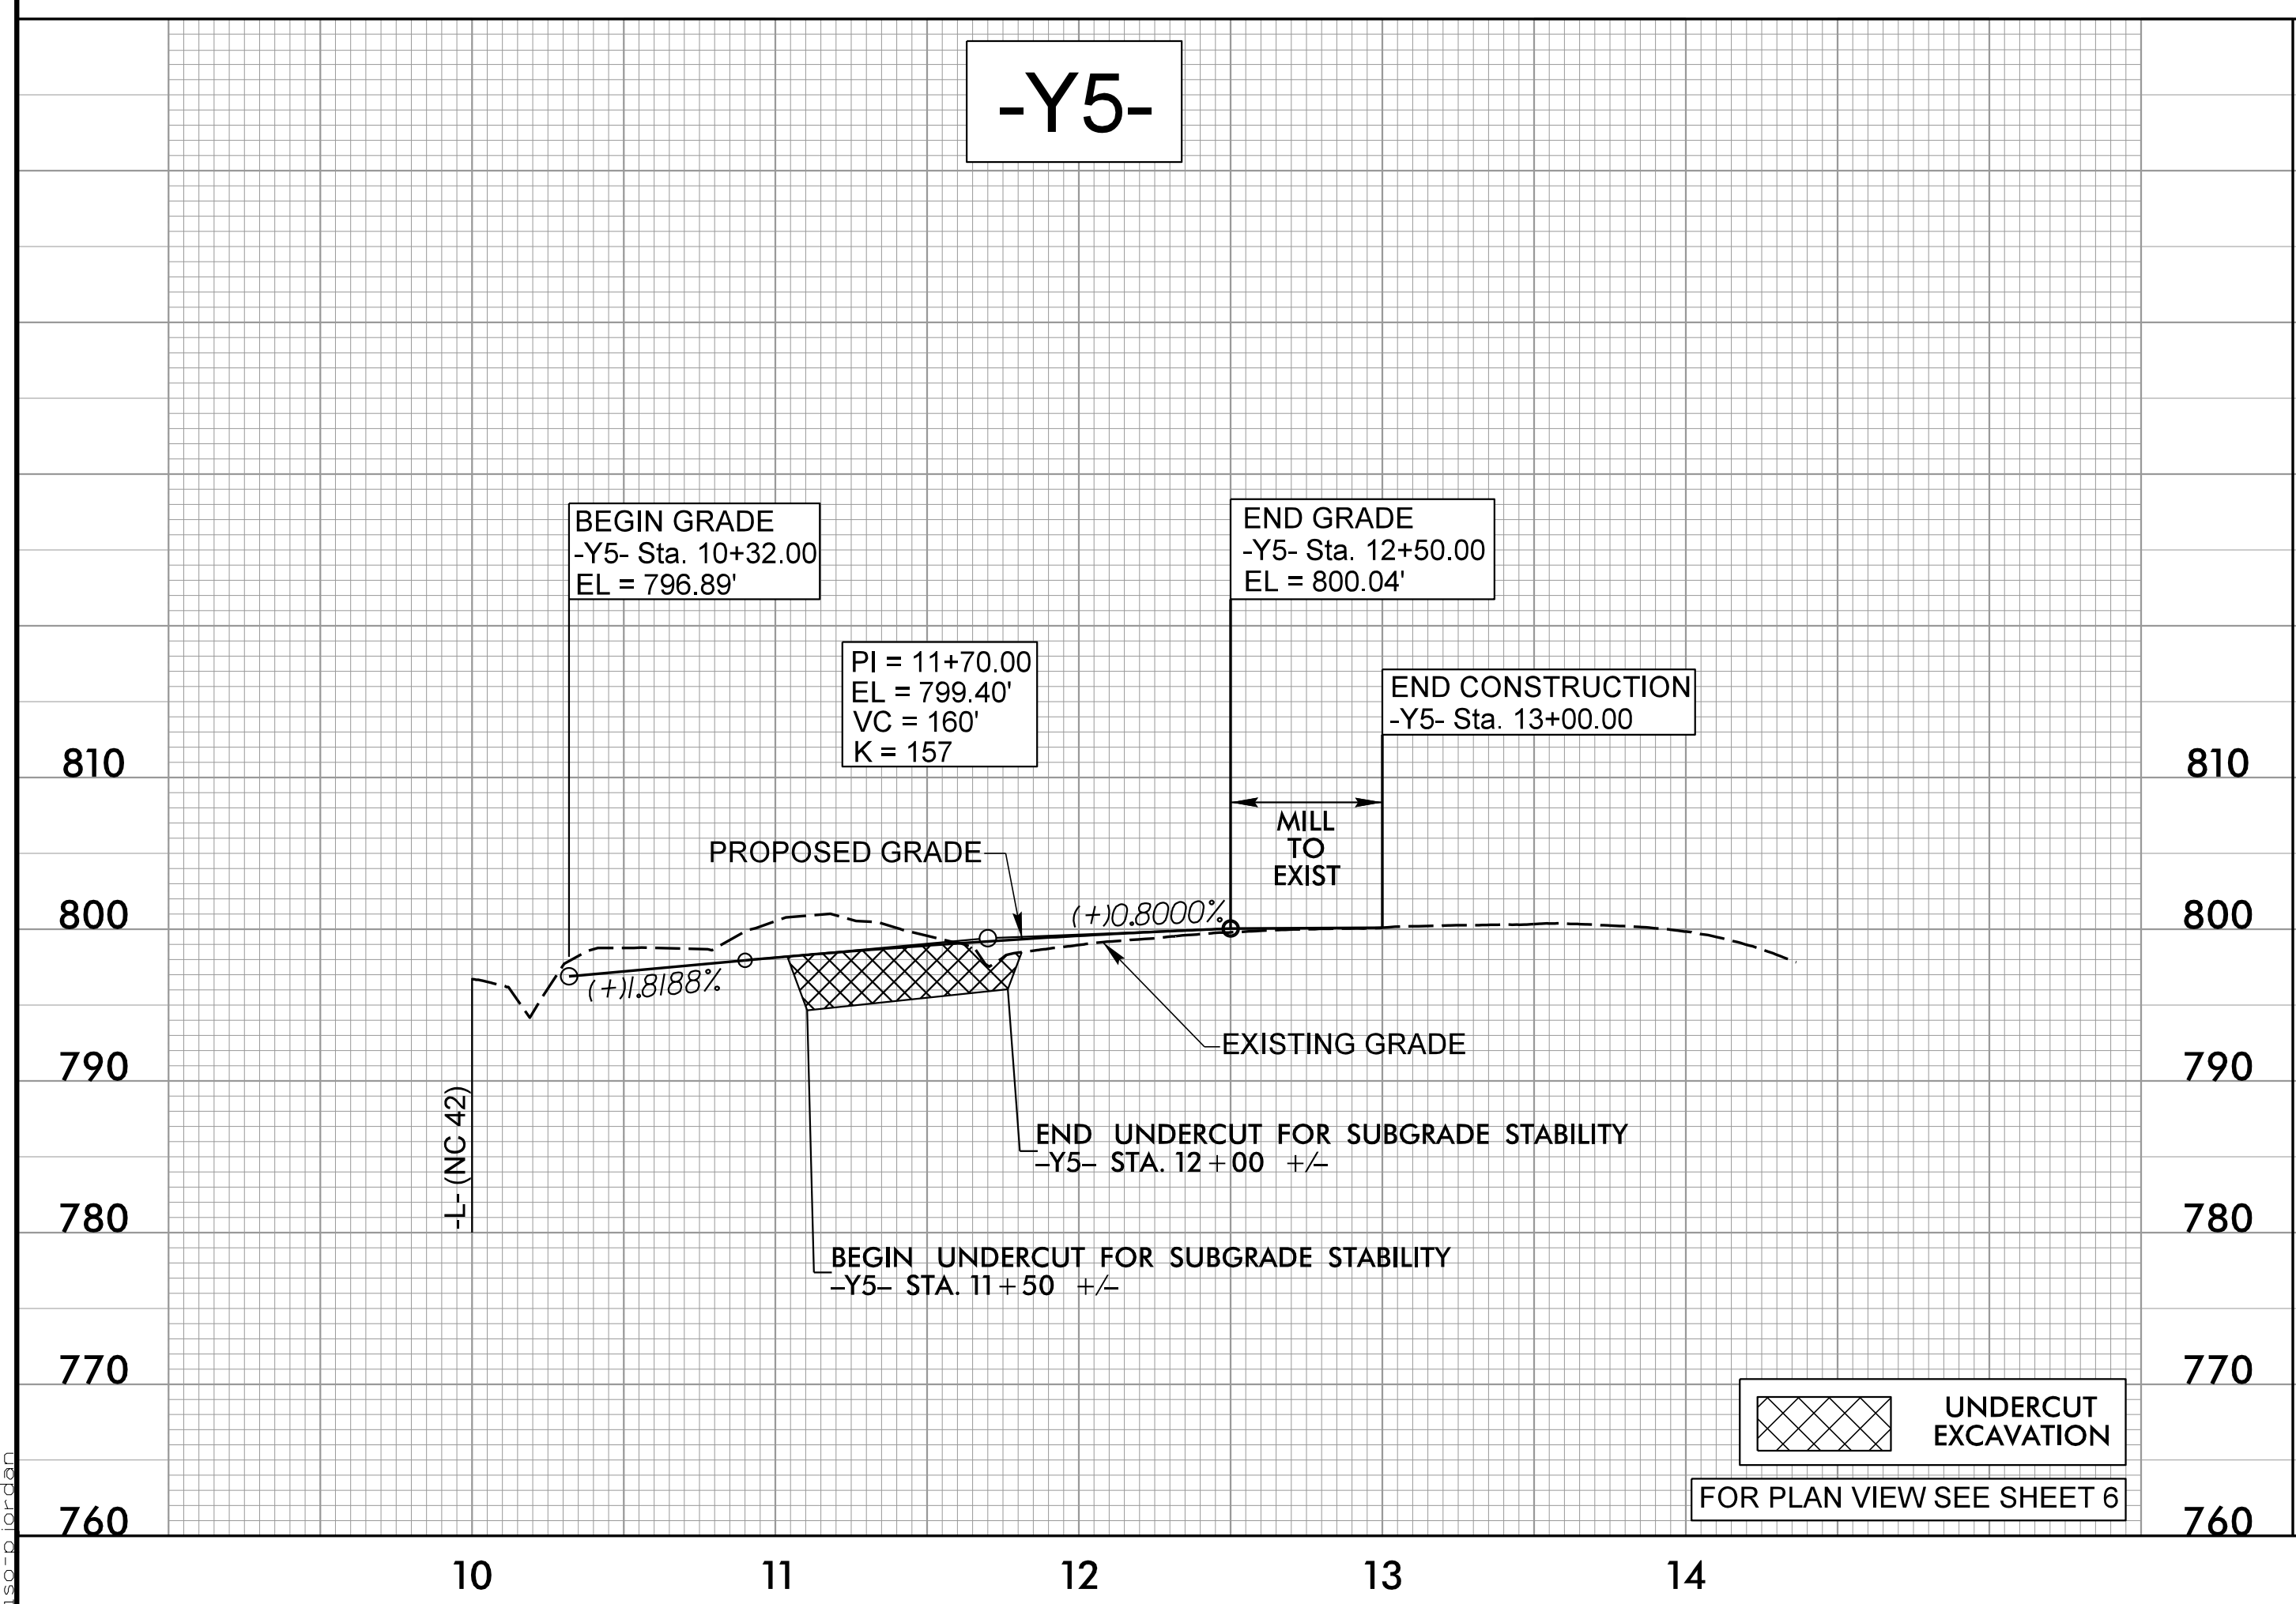

# -Y6-

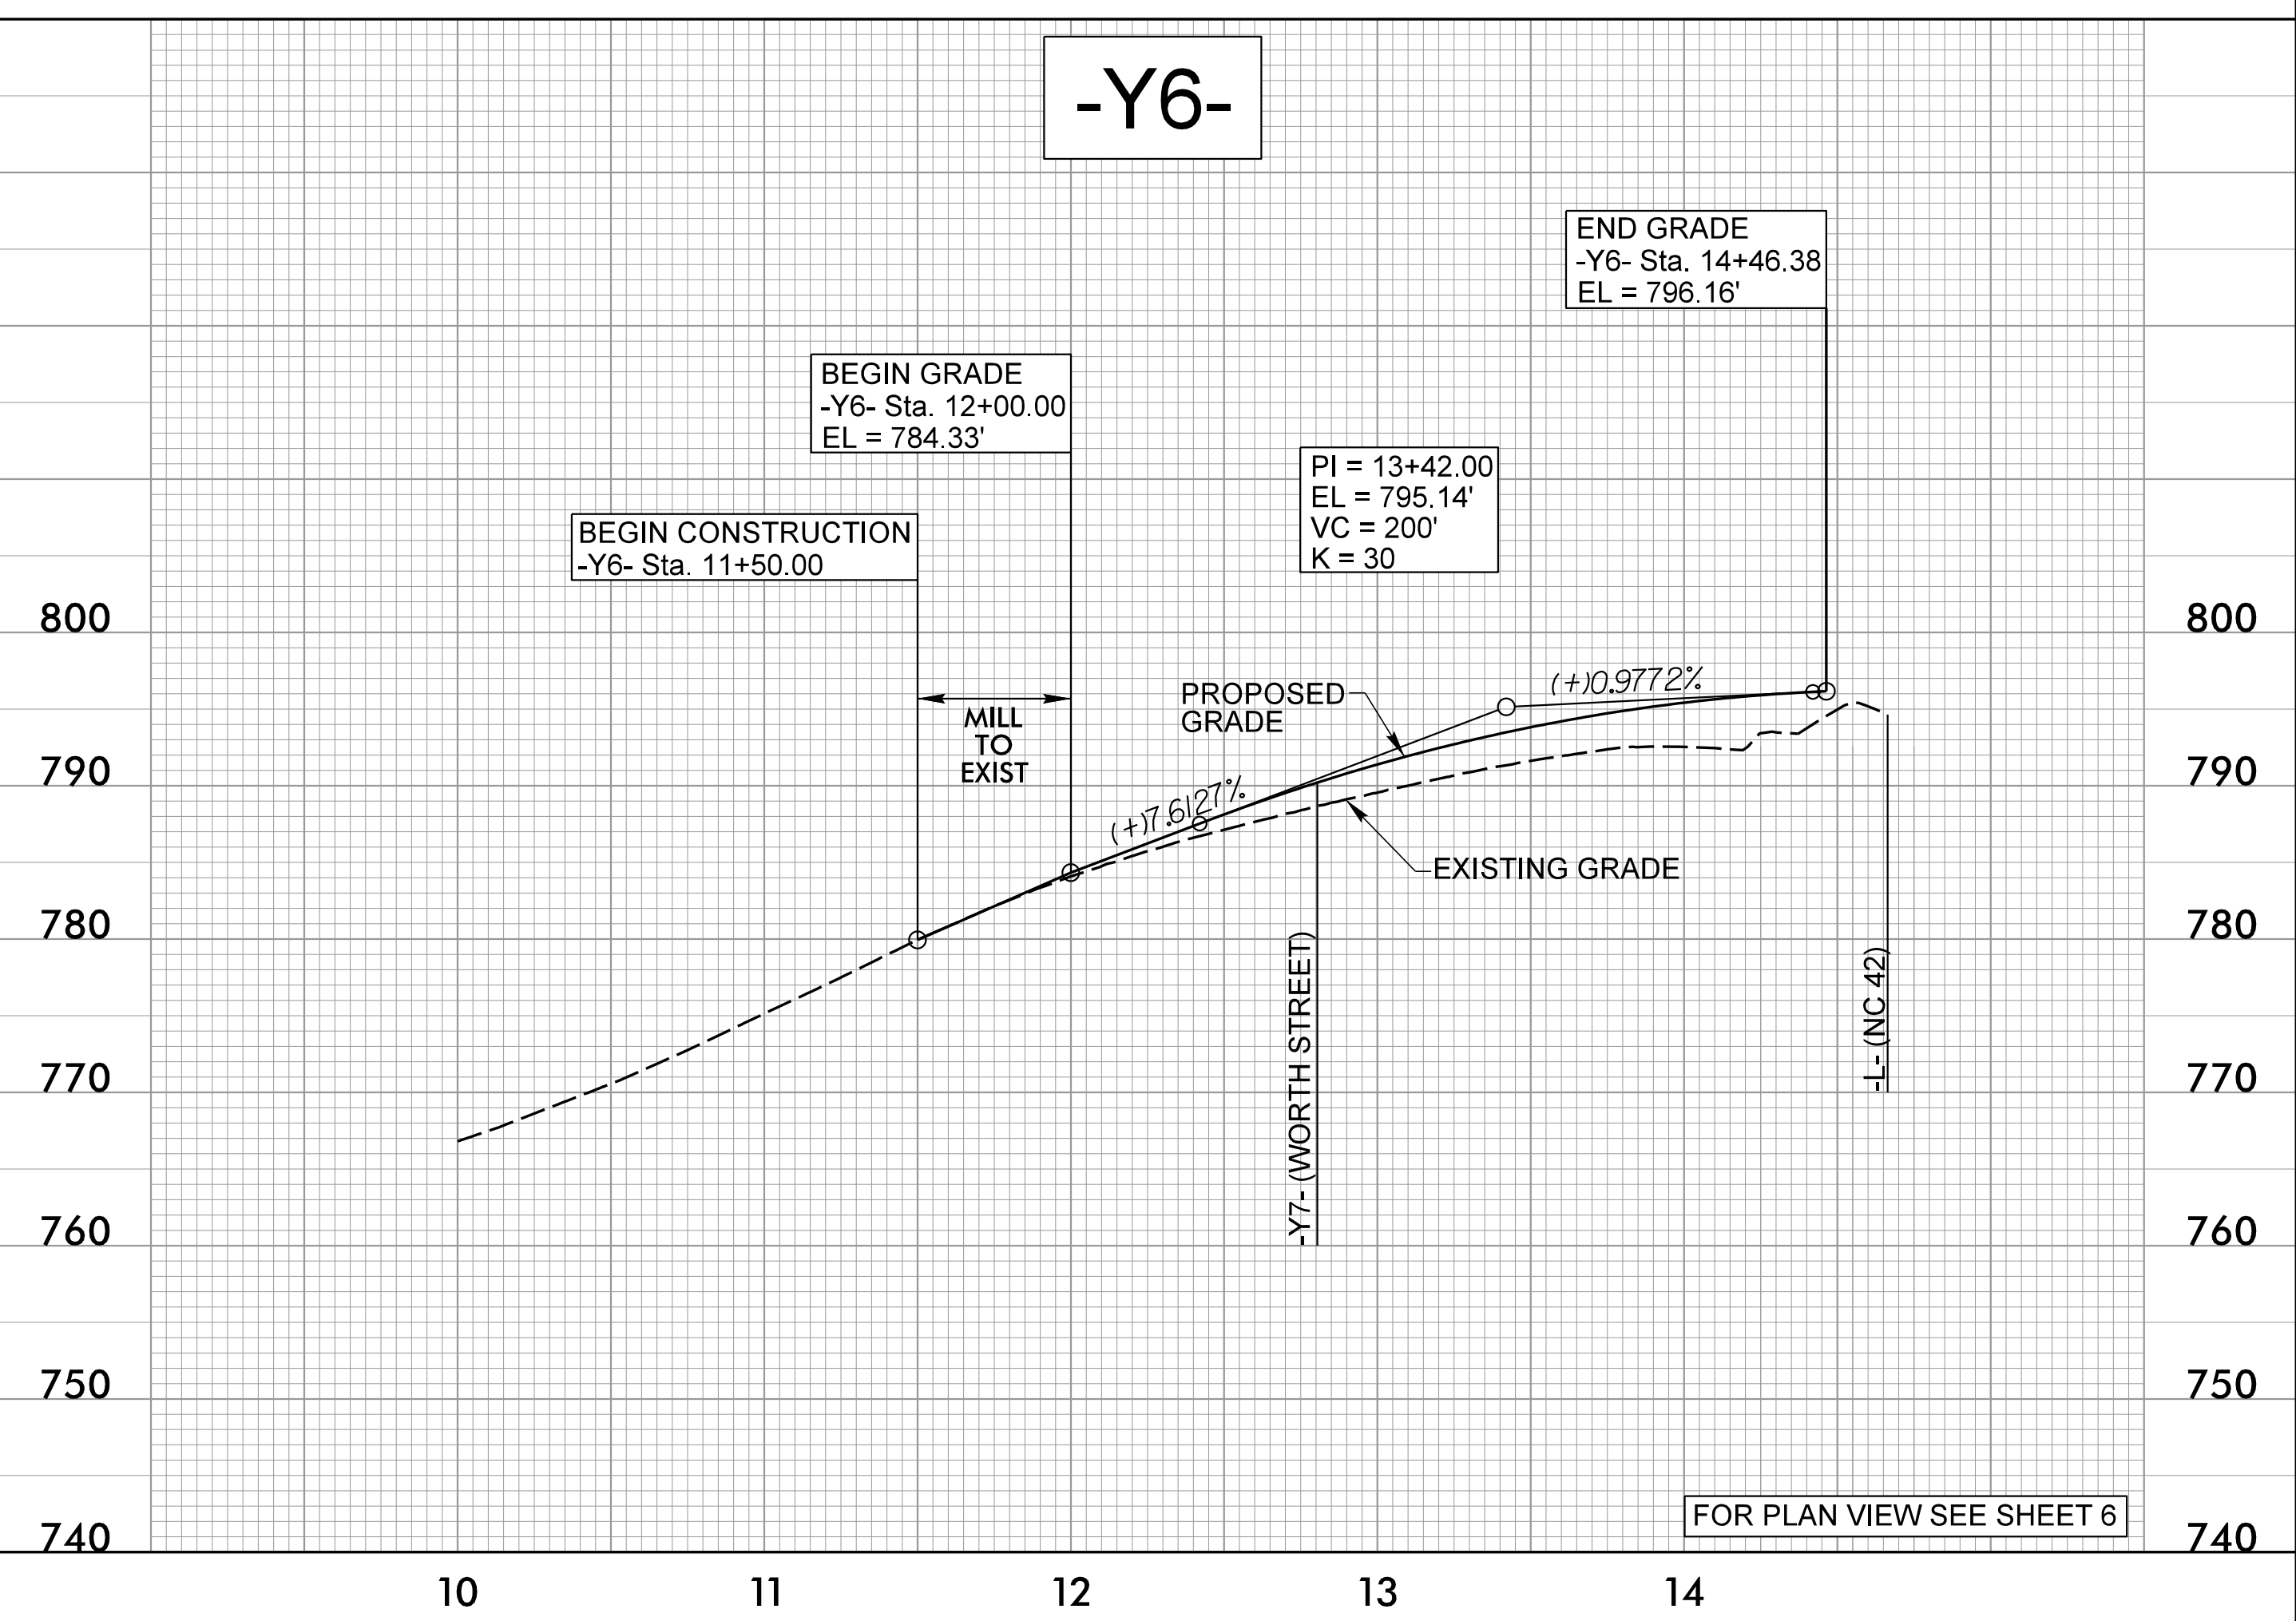

4/2/2025  
C:\Users\jmorris\OneDrive\Documents\Projects\19-0000\19-0000-0000\19-0000-0000-0000.dgn