



5/28/19

-Y7-

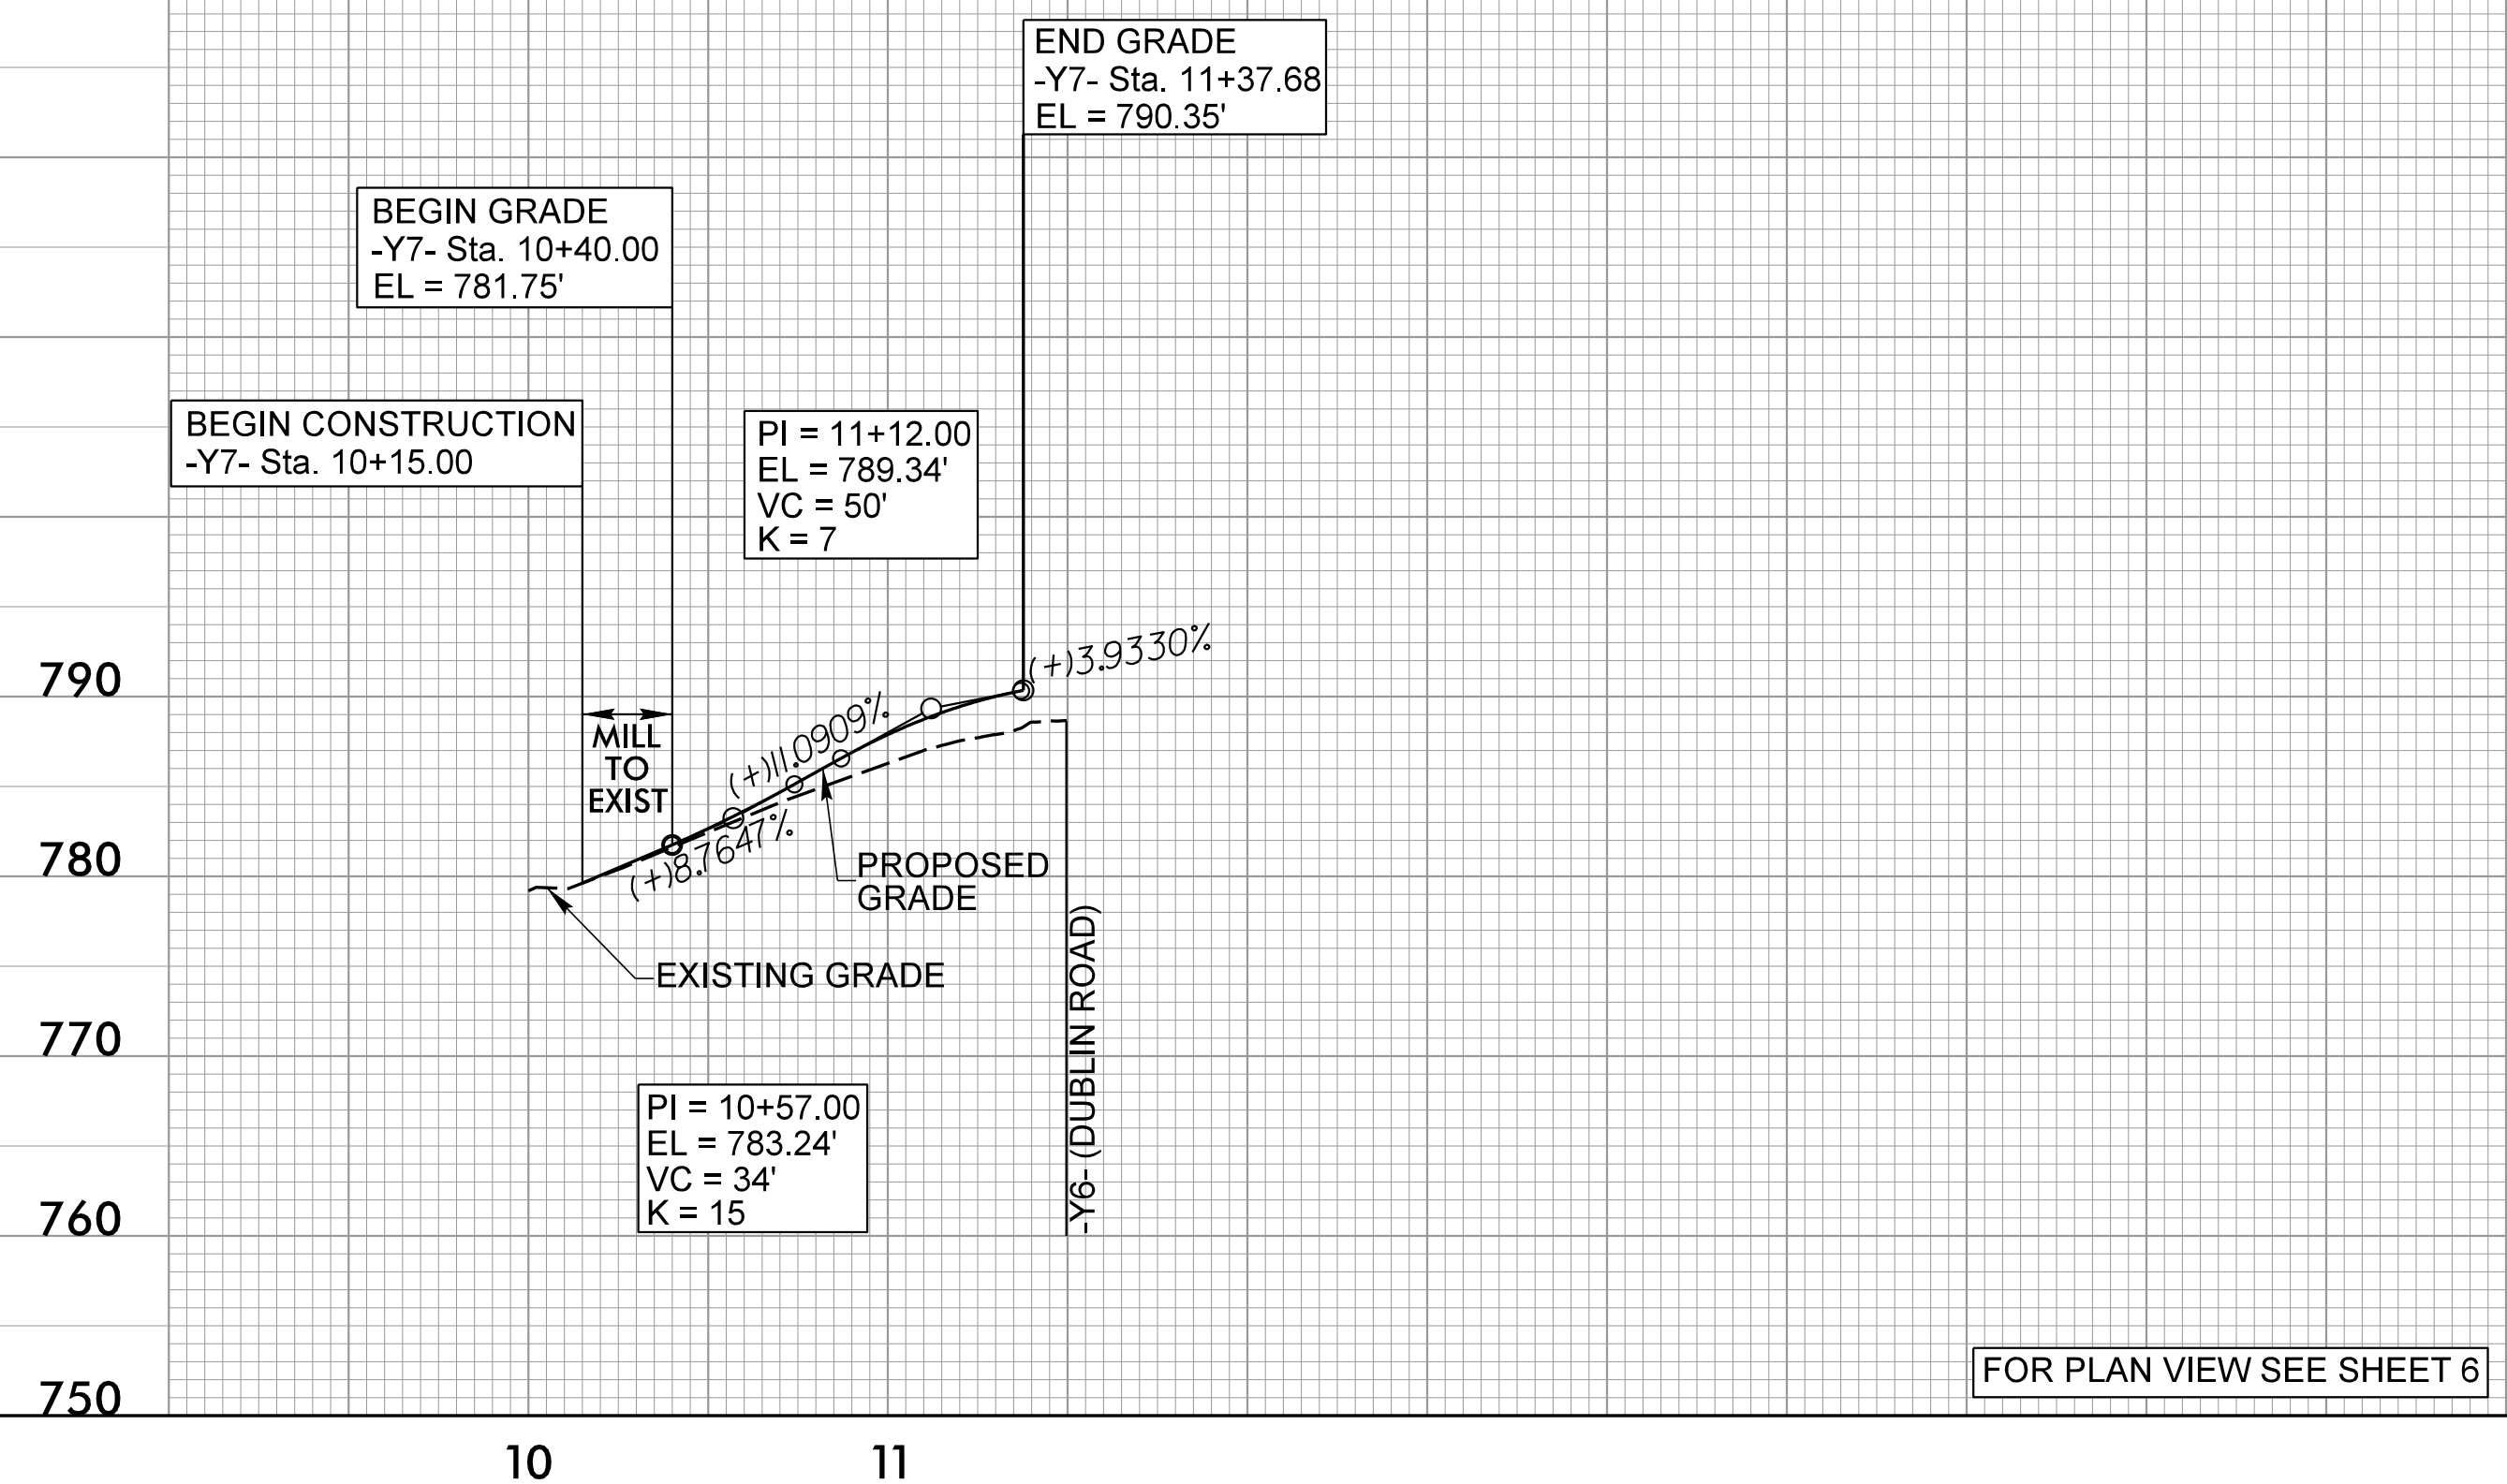

FOR PLAN VIEW SEE SHEET 6


-Y8-

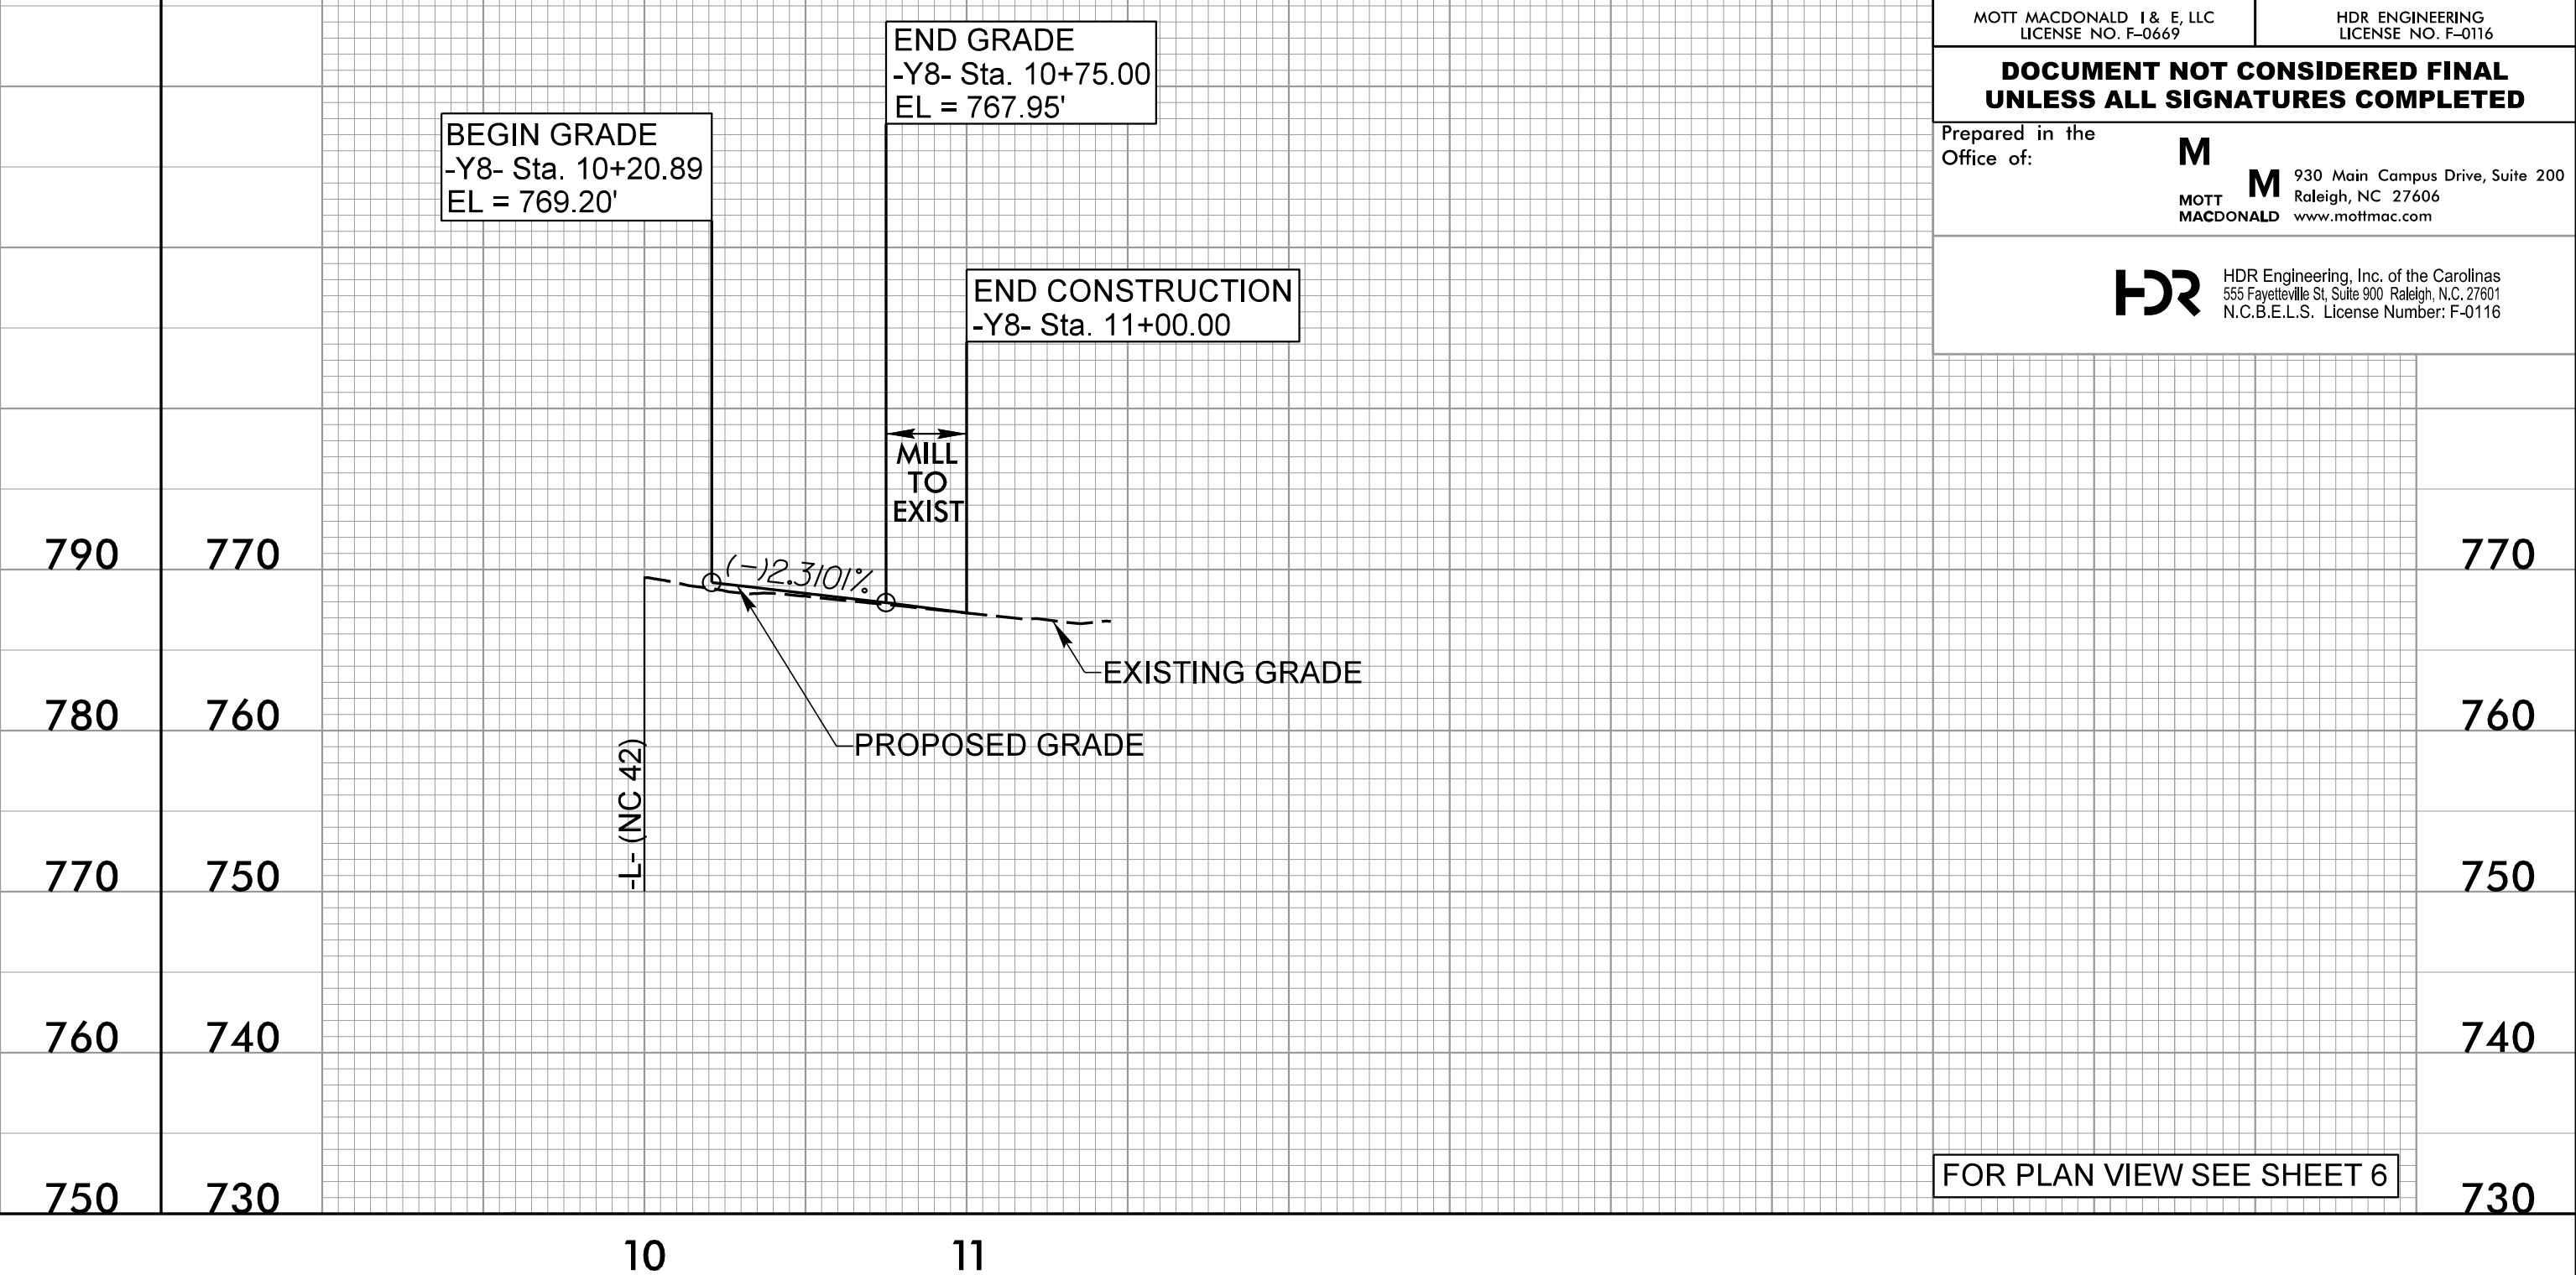

FOR PLAN VIEW SEE SHEET 6


PROJECT REFERENCE NO. U-5743	SHEET NO. 12
ROADWAY DESIGN ENGINEER	HYDRAULICS ENGINEER
MOTT MACDONALD I & E, LLC LICENSE NO. F-0669	
MOTT MACDONALD www.mottmac.com	
DOCUMENT NOT CONSIDERED FINAL UNLESS ALL SIGNATURES COMPLETED	
Prepared in the Office of:	
HDR Engineering, Inc. of the Carolinas 555 Fayetteville St., Suite 900, Raleigh, N.C. 27601 N.C.B.E.L.S. License Number: F-0116	

-TRAIL-

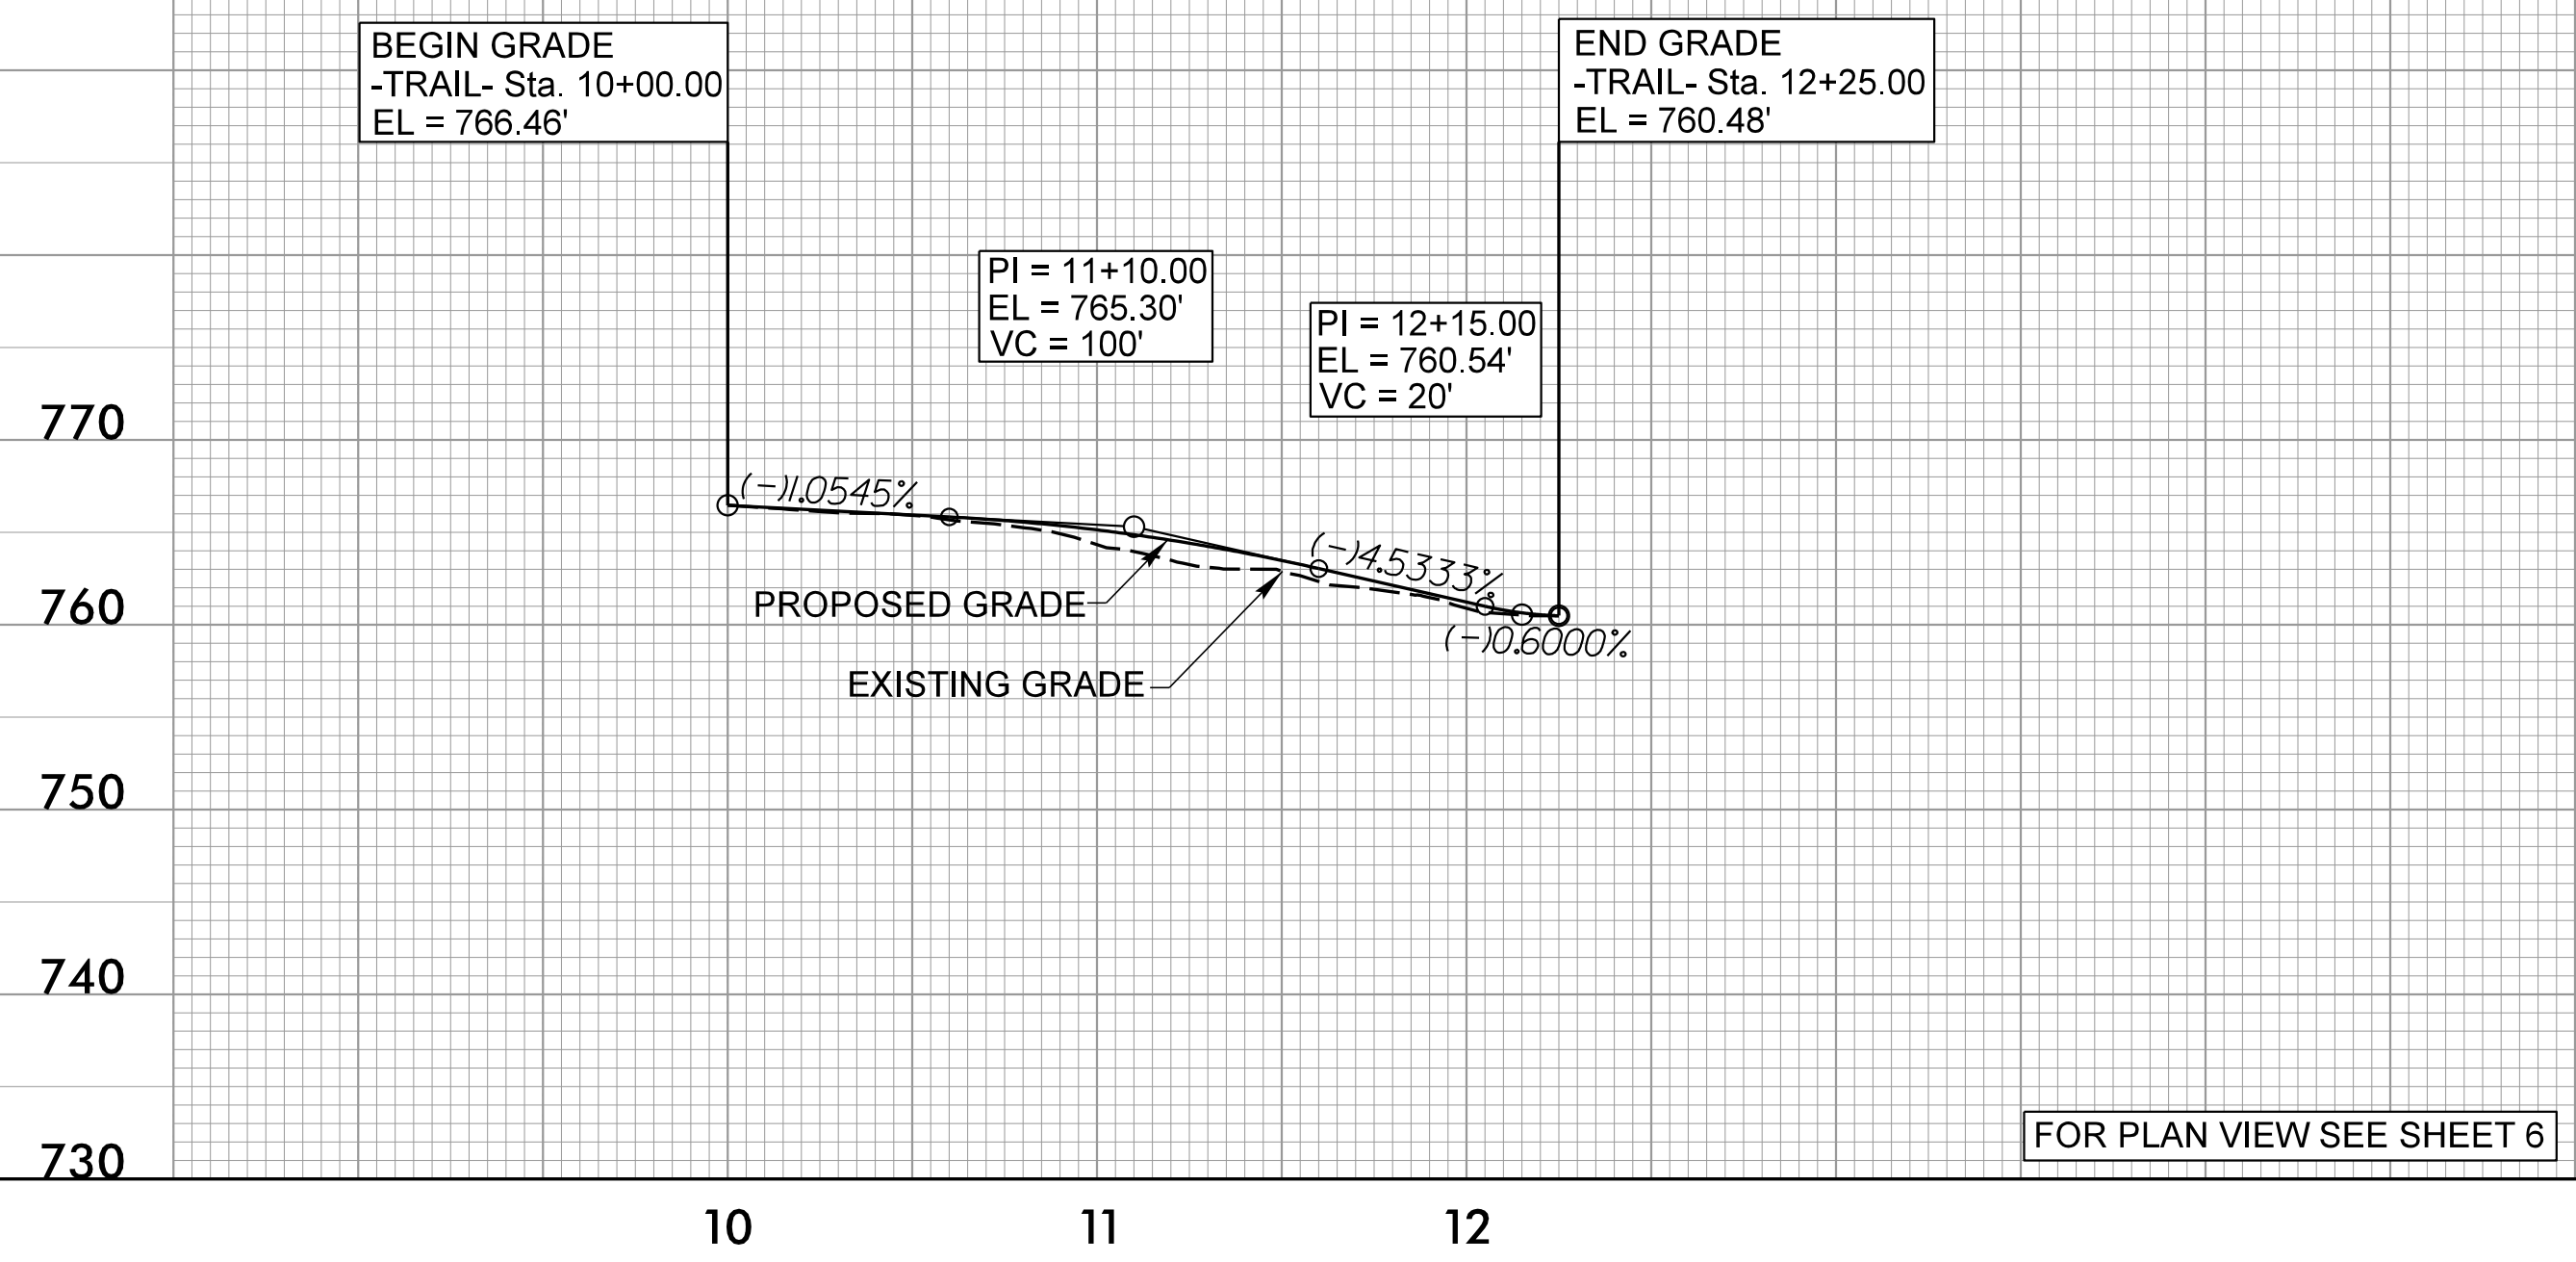

FOR PLAN VIEW SEE SHEET 6

-DR1-

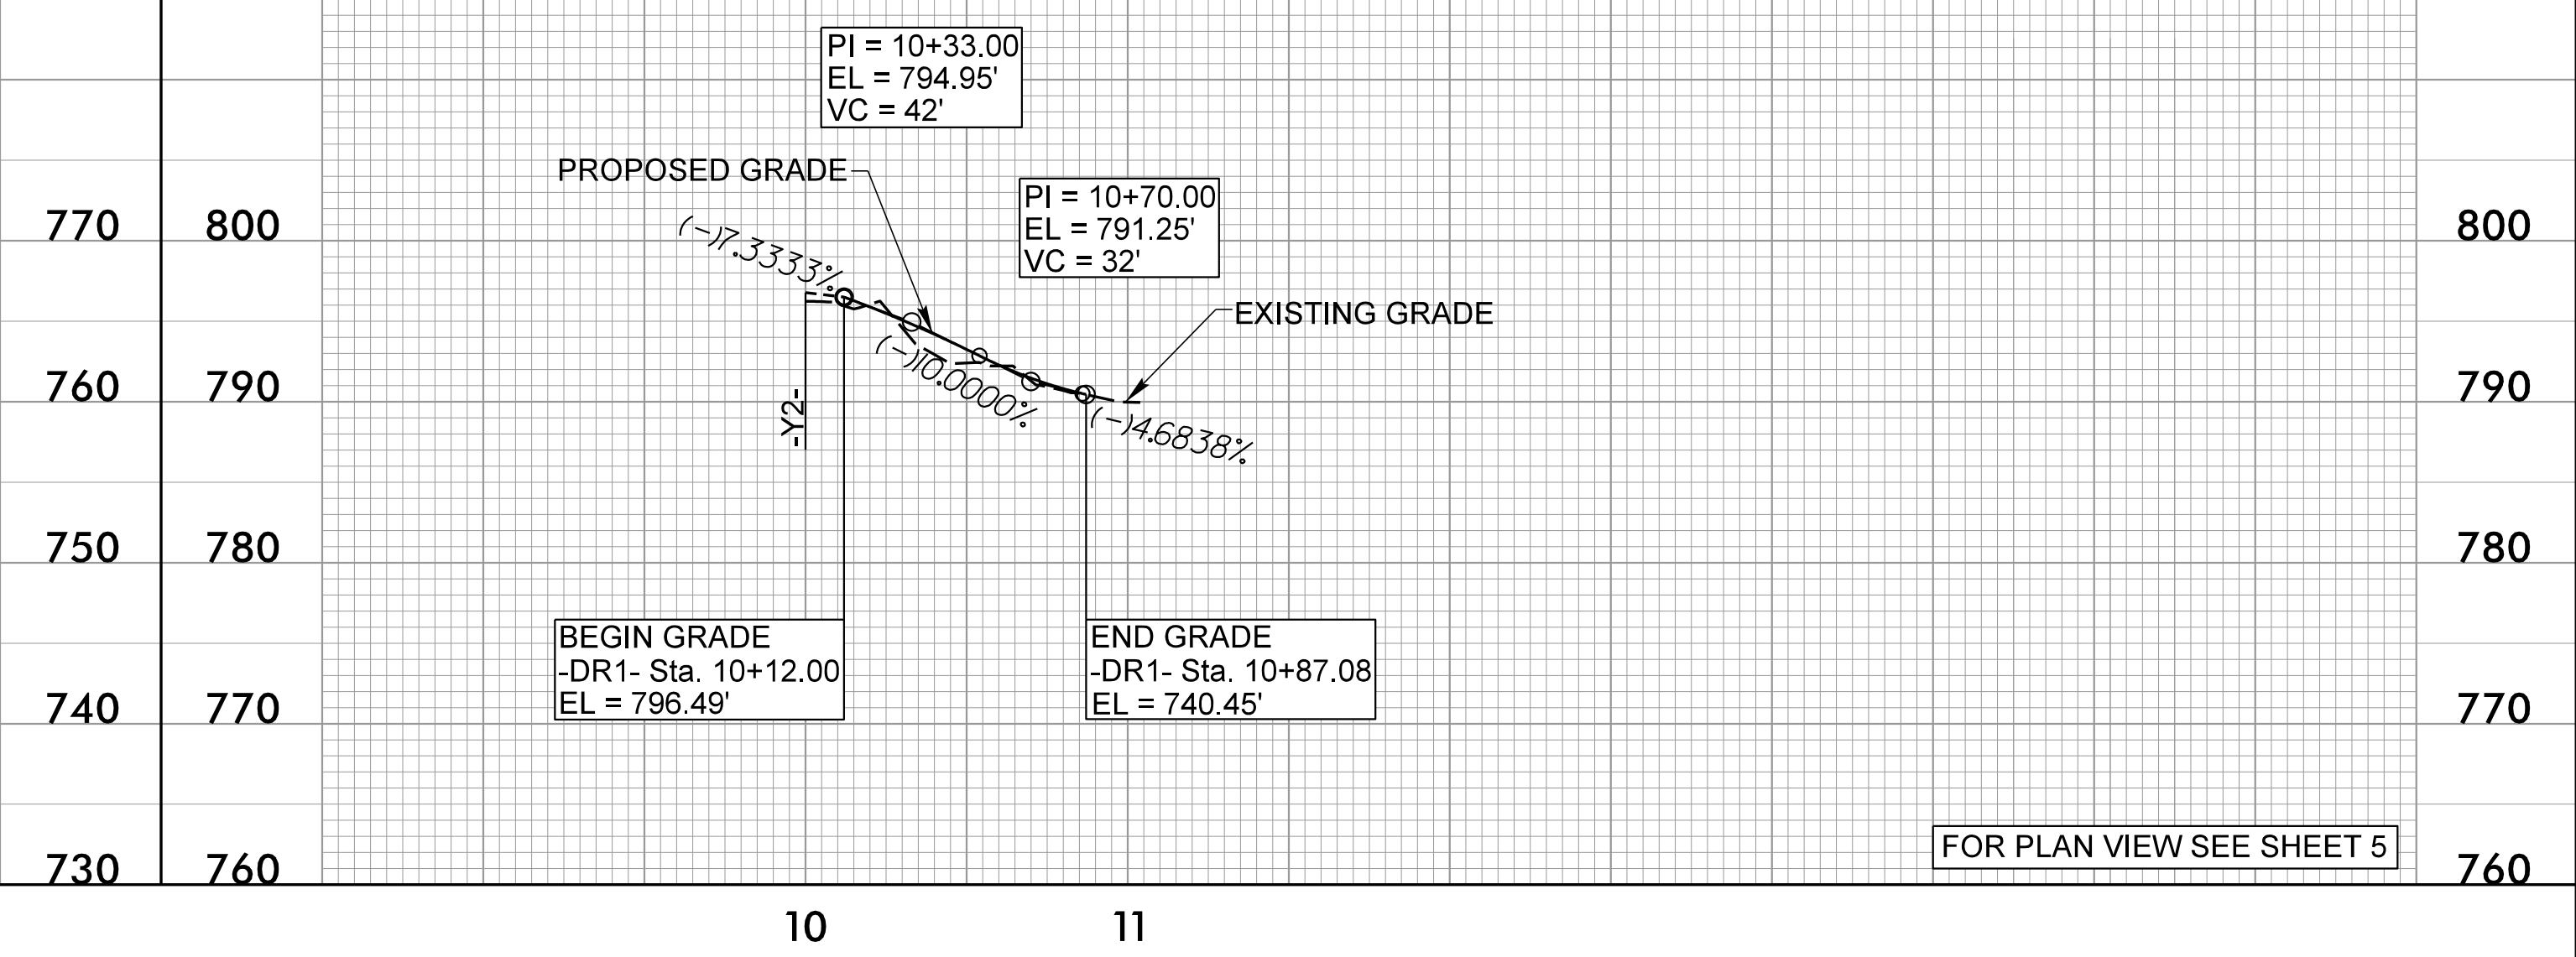

FOR PLAN VIEW SEE SHEET 5

4/2/2025
C:\Users\jordan\OneDrive\Documents\transit\jordan\11-5743\U-5743_rdy_psh_08-12.dgn