


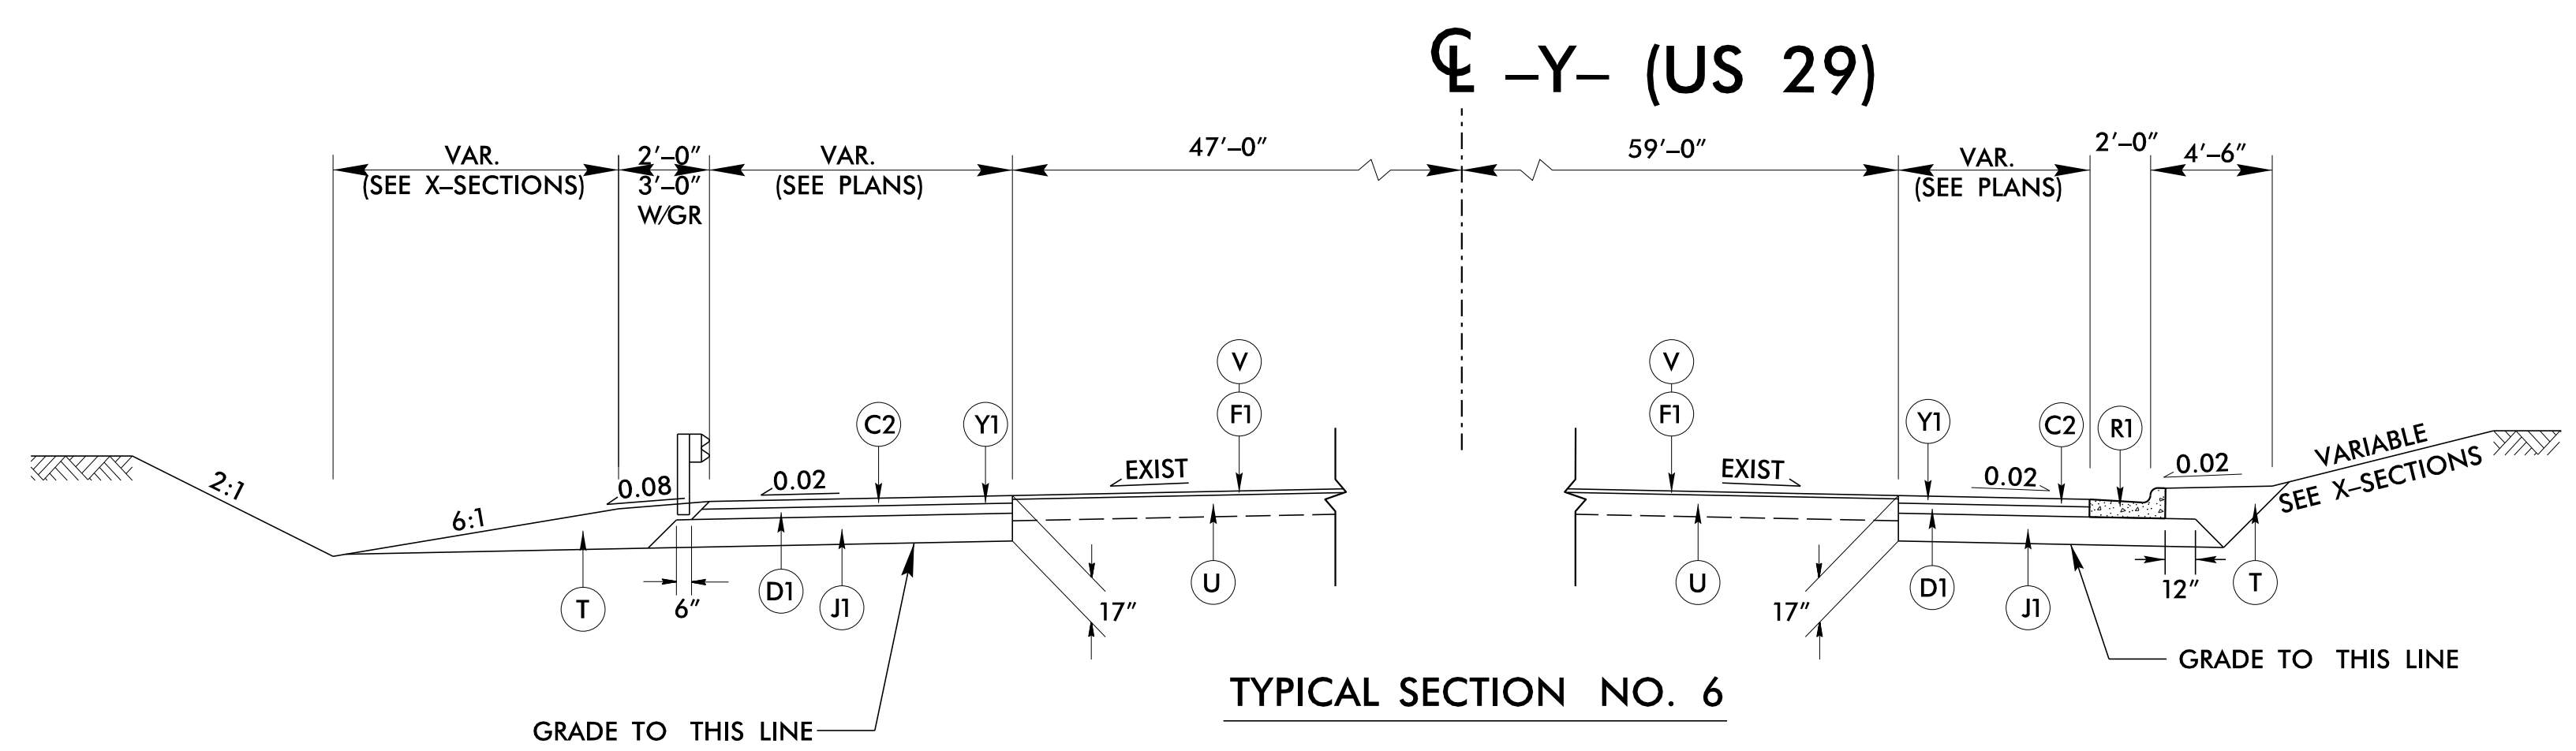



PROJECT REFERENCE BP7.R001	SHEET NO. 2A-3
ROADWAY DESIGN ENGINEER MOTT MACDONALD 1 & E, LLC LICENSE NO. F-0669	 
DOCUMENT NOT CONSIDERED FINAL UNLESS ALL SIGNATURES COMPLETED	
Prepared in the Office of:	 930 Main Campus Drive, Suite 200 Raleigh, NC 27606 (919) 552-2255 www.mottmcc.com

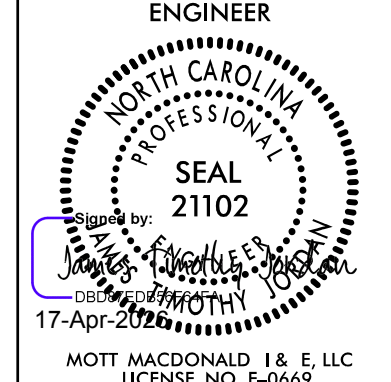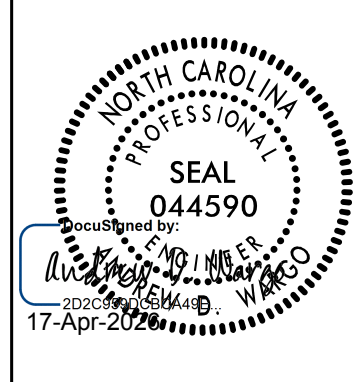

TYPICAL SECTION NO. 6


USE TYPICAL SECTION NO. 6:

- Y- STA 18+09.03 TO 20+80.00 RT
- Y- STA 20+14.98 TO 22+40.00 LT
- Y- STA 23+00.00 TO 25+13.00 RT
- Y- STA 24+55.00 TO 27+96.50 LT
- Y- STA 25+13.00 TO 26+27.99 RT

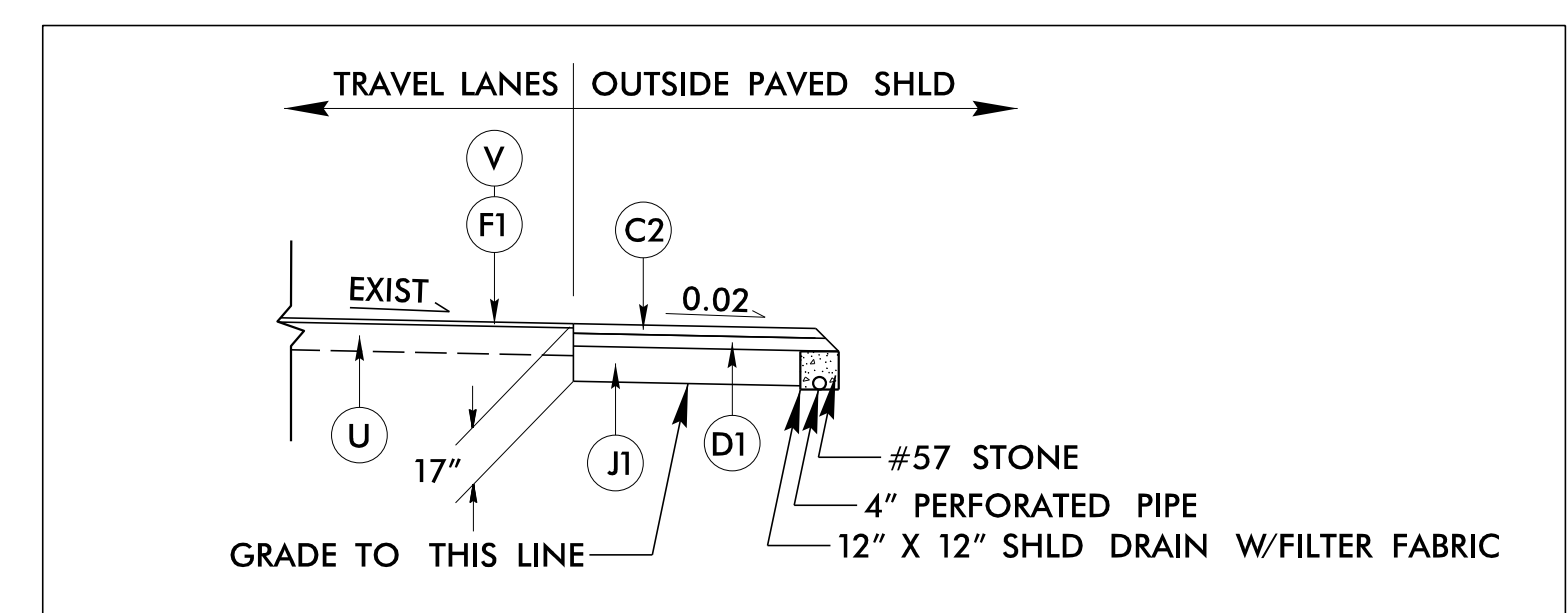


DETAIL FOR SHOULDER DRAIN


LINE	STATION	OUTLETS
-Y- RT	18+09.00 TO 26+28.00	20+84 (0426 CB); 22+41 (0436 2GI); 25+08 (0435 2GI); 26+28 (CONC. PAD)
-Y- LT	20+15.00 TO 24+70.00	22+41 (0431 2GI); 24+70 (0433 2GI)

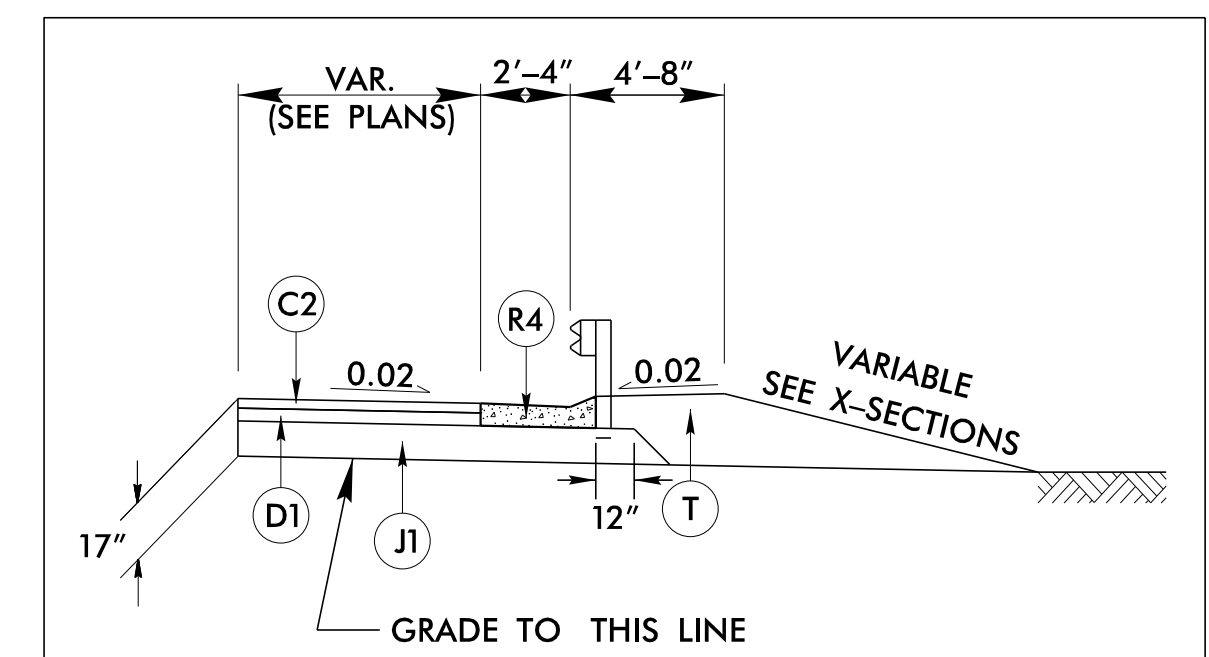


***DETAIL FOR SHOULDER BERM GUTTER
IN CONJUNCTION WITH GUARDRAIL ON -Y-
-Y- STA 22+71.23 TO 25+13.18 RT
-Y- STA 24+68.40 TO 24+77.87 LT**

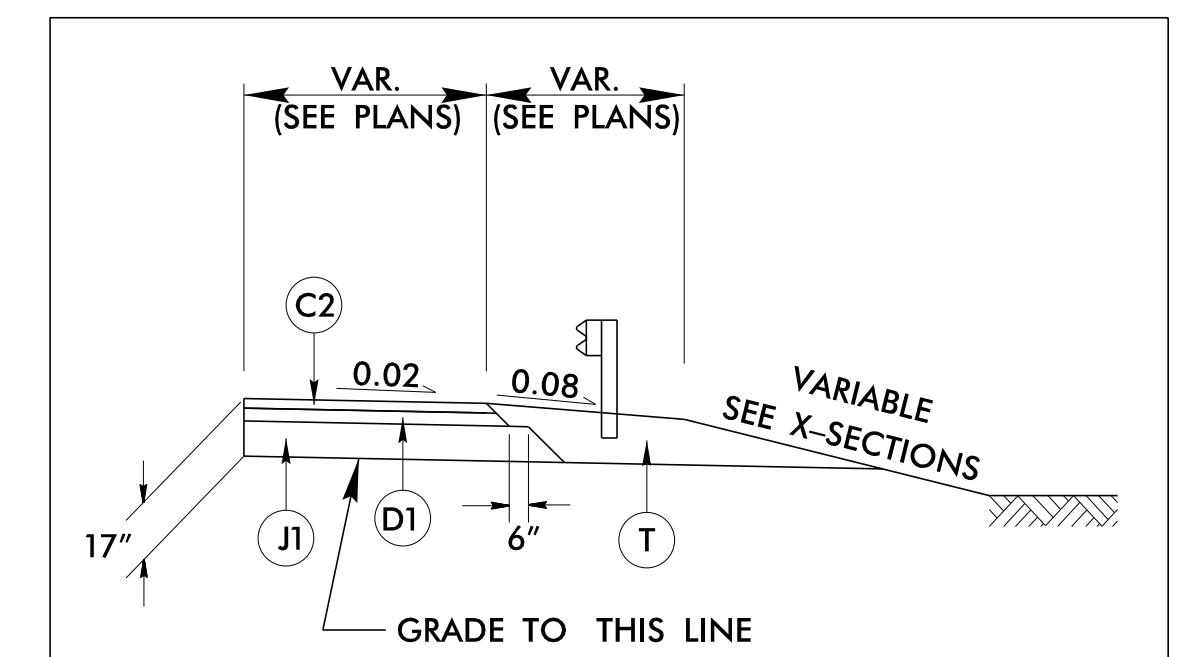

****DETAIL FOR FULL DEPTH PAVED SHOULDER
IN CONJUNCTION WITH GUARDRAIL ON -Y-**

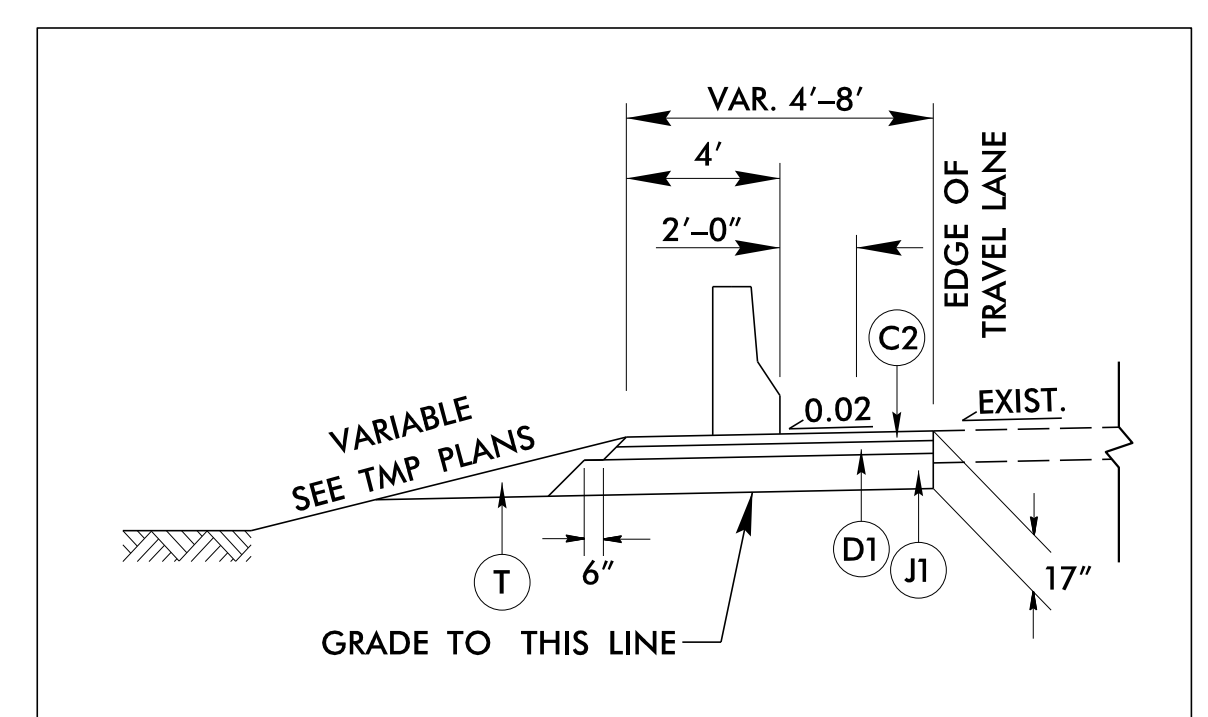

**TEMPORARY PAVEMENT DETAIL UNDER TEMPORARY BARRIER
USE IN CONJUNCTION WITH TYPICAL SECTIONS NO. 6 & 7
(SEE TMP PLANS)
-Y- STA 14+79.00 TO 29+58.00 RT MED
-Y- STA 16+15.00 TO 32+00.00 LT MED**

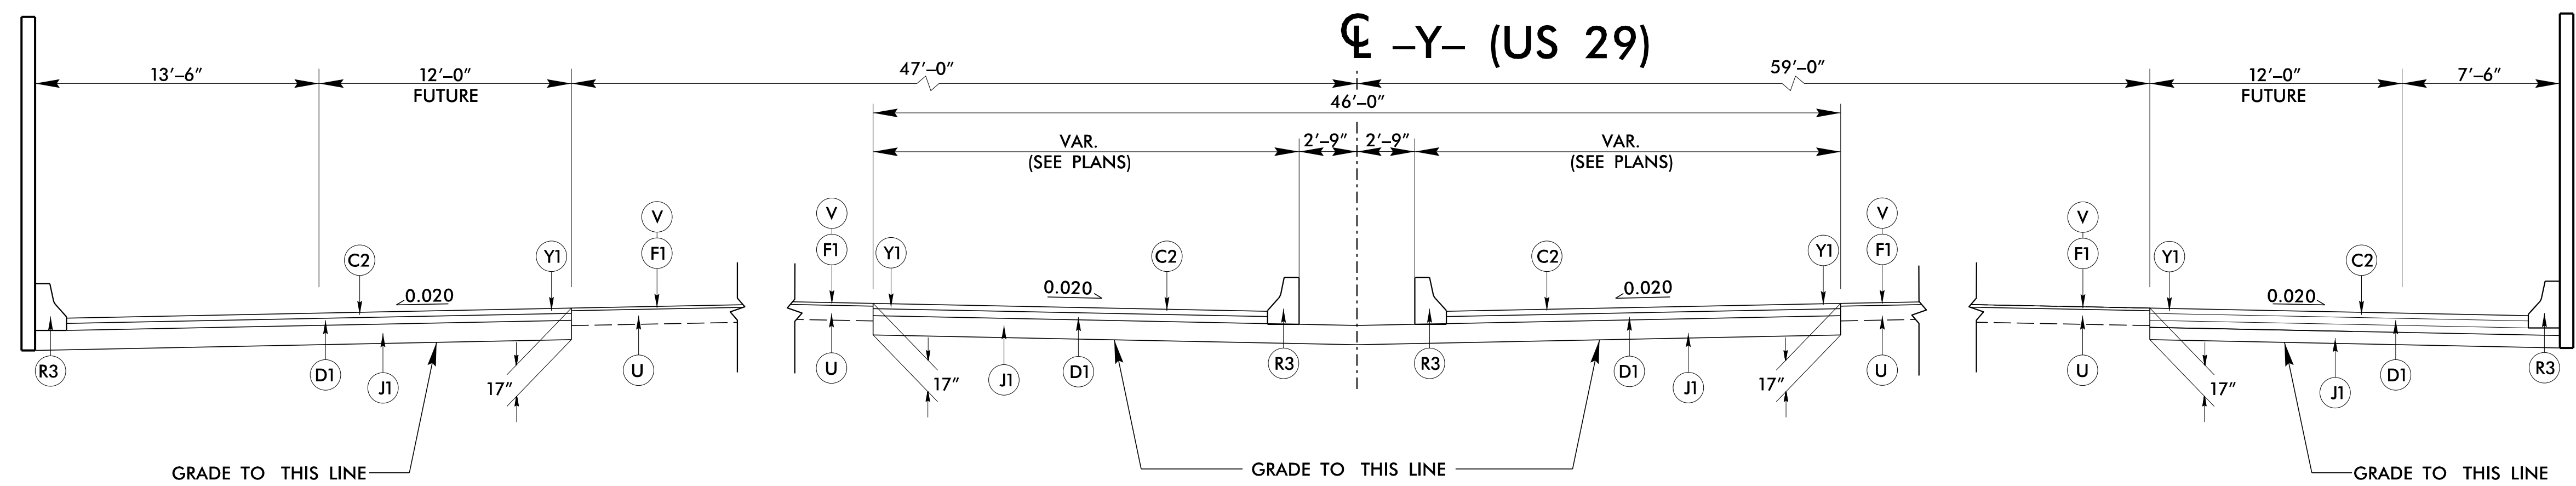

TYPICAL SECTION NO. 7

USE TYPICAL SECTION NO. 7:

- Y- STA 20+80.00 TO 23+00.00 RT
- Y- STA 22+40.00 TO 24+55.00 LT

PAVEMENT SCHEDULE	
C2	3" S9.5C
D1	4" I19.0C
F1	5/8" UBWC
J1	10" ABC
R1	2'-6" CURB AND GUTTER
R3	PRECAST CONCRETE BARRIER, SINGLE FACED
R4	SHOULDER BERM GUTTER
T	EARTH MATERIAL
U	EXIST. PAVEMENT
V	FINE MILLING (5/8")
Y1	MILLED RUMBLE STRIPS

NOTE: PAVEMENT EDGE SLOPES ARE 1:1 UNLESS SHOWN OTHERWISE.

4/16/2026 3:29:01 PM
 c:\pwworking\hmm\ra11.transt\jor-66165\vd0180146\780023_r.dwg -typ.dgn
 isep.lordan