



SURCHARGE CASE

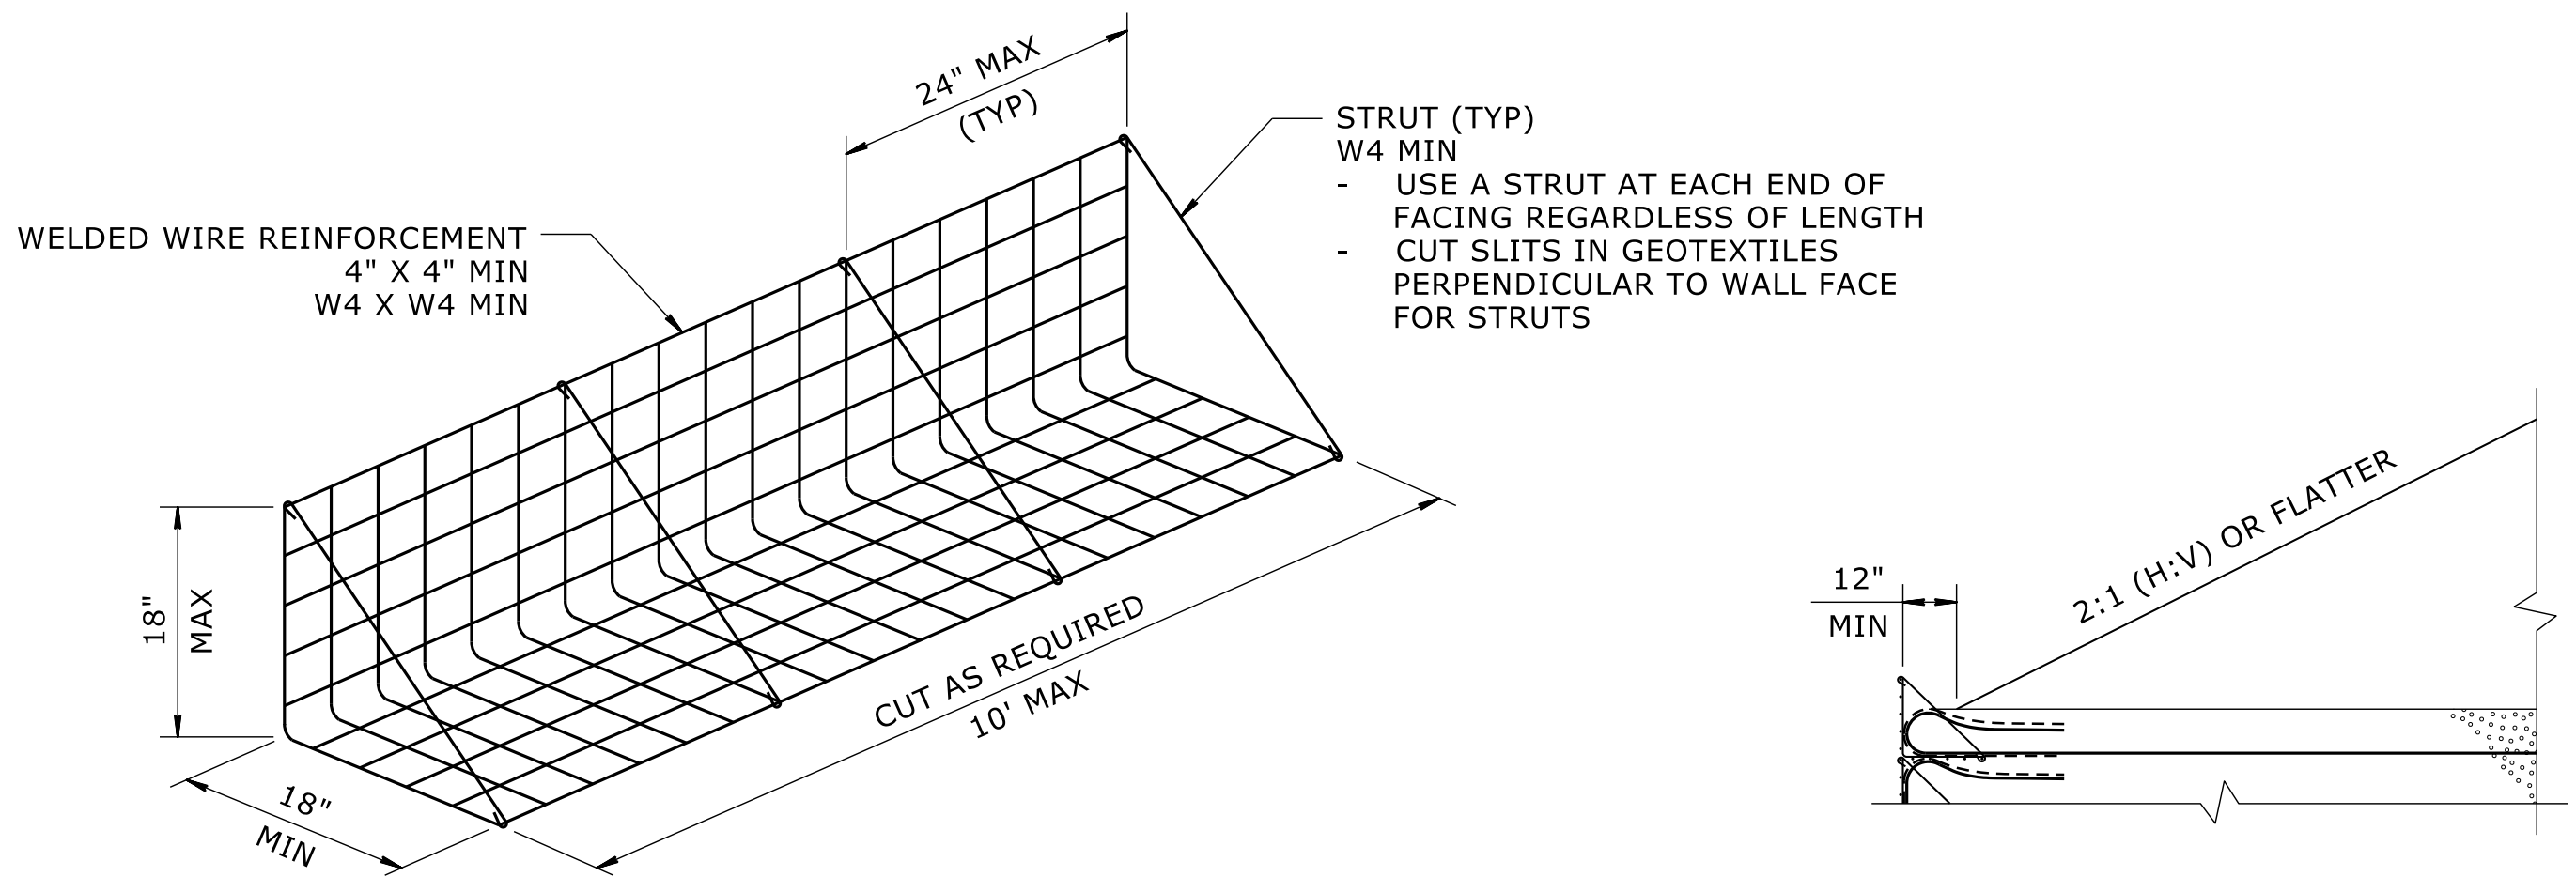


FACING DETAIL

SLOPE CASE

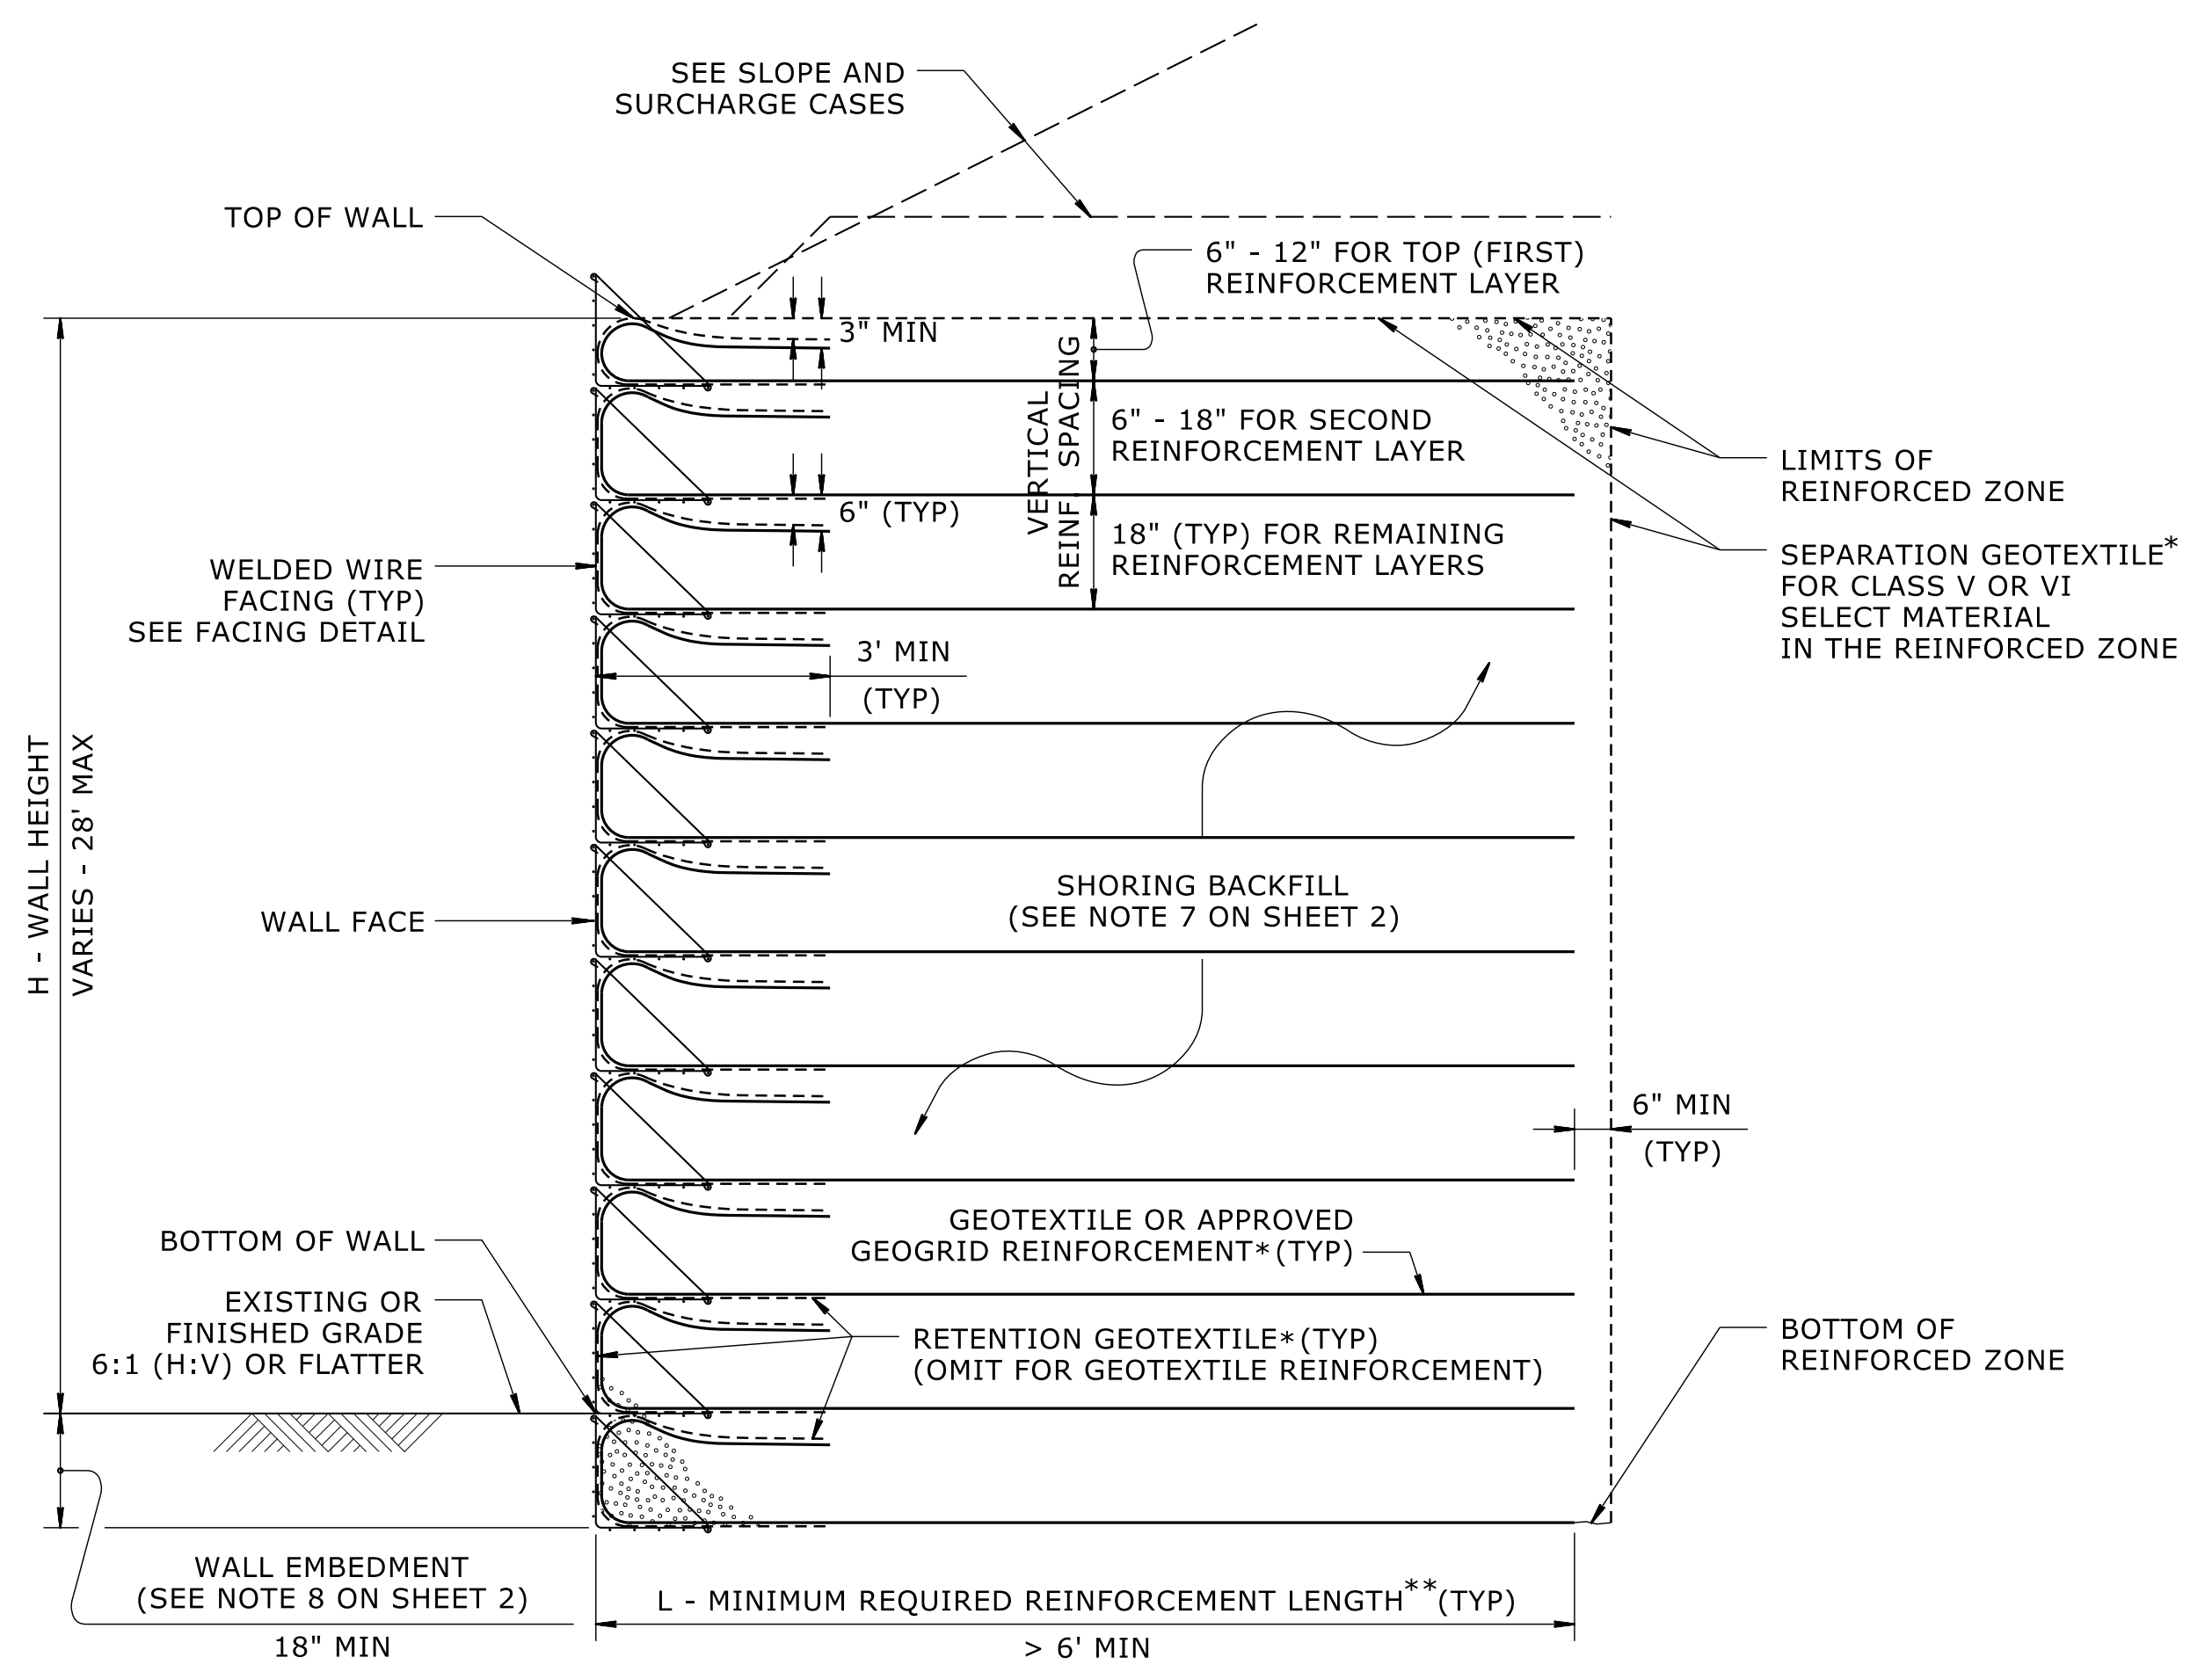

STANDARD TEMPORARY WALL

(FOR STANDARD TEMPORARY WALLS ON STRUCTURES, SEE TEMPORARY WALL ON STRUCTURE DETAIL ON SHEET 2.)
 *SEE GEOSYNTHETIC PLACEMENT DETAILS ON SHEET 2.
 **SEE REINFORCEMENT TABLES ON SHEET 3.

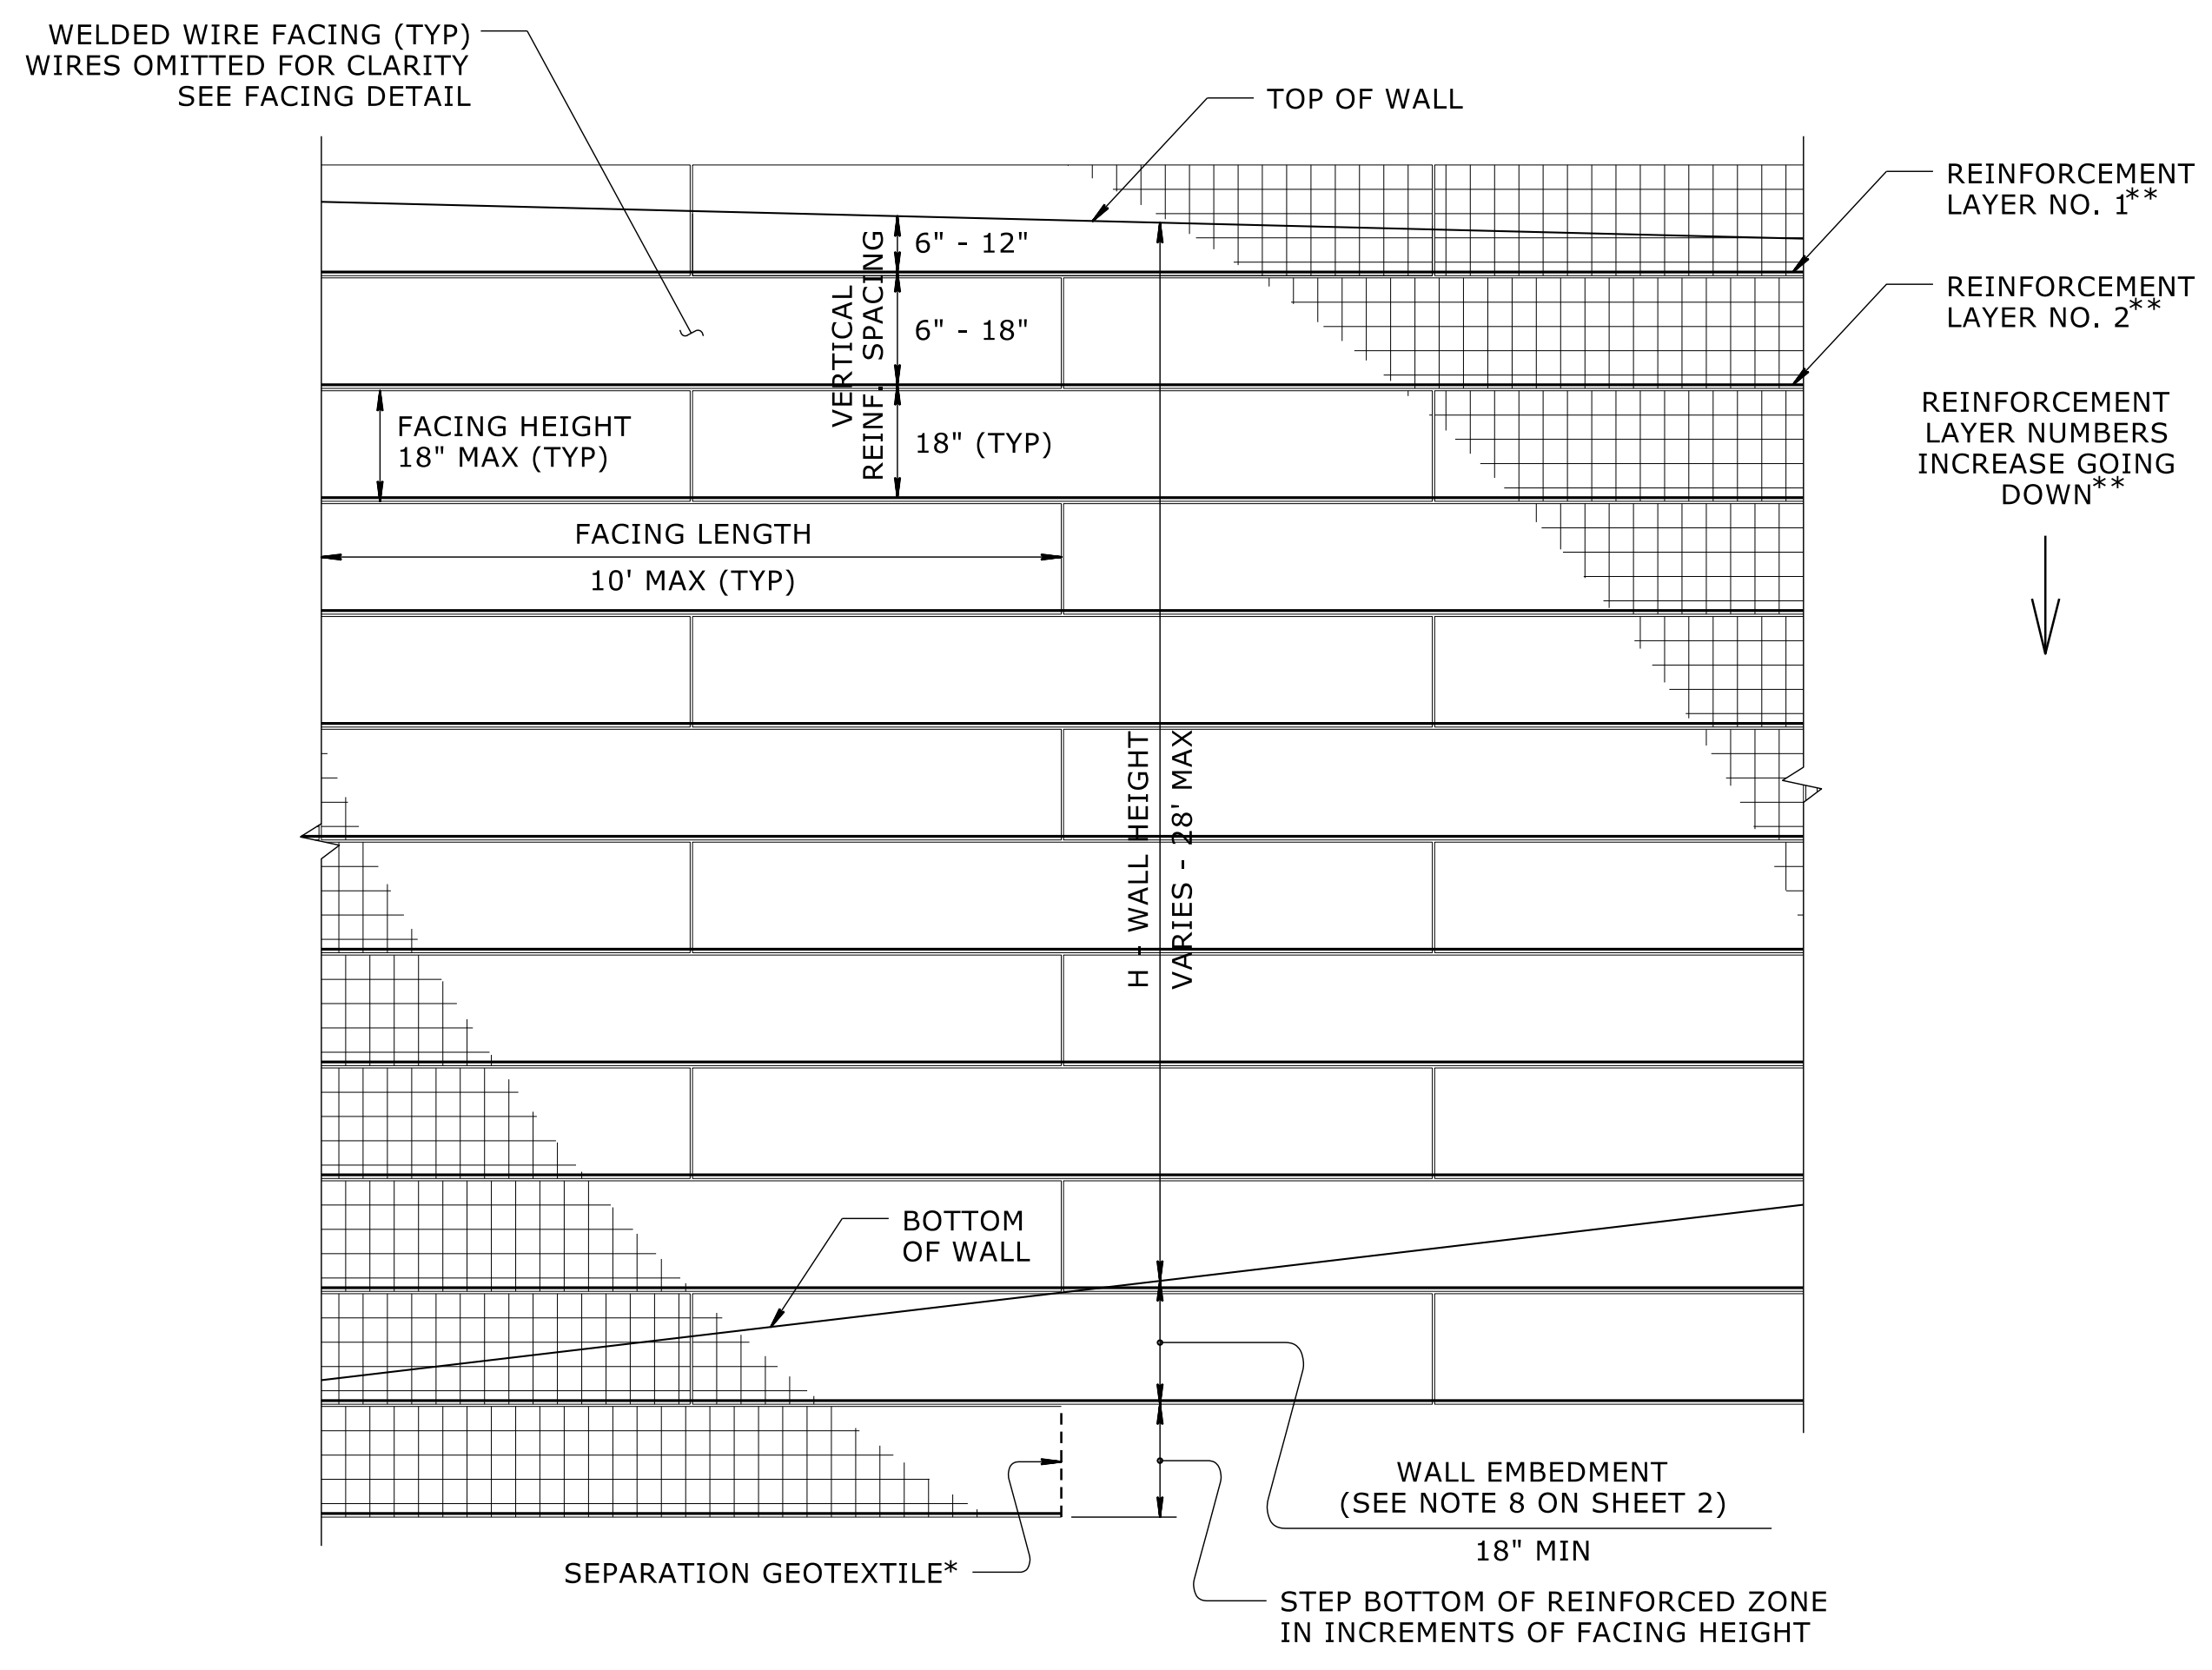

STANDARD TEMPORARY WALL - PARTIAL ELEVATION

*SEE GEOSYNTHETIC PLACEMENT DETAILS ON SHEET 2.
 **SEE REINFORCEMENT TABLES ON SHEET 3.

BP7.R001
 R/W 2G-1
 NORTH CAROLINA DEPARTMENT OF TRANSPORTATION

 GEOTECHNICAL ENGINEERING UNIT
 GEOTECHNICAL ENGINEER

 1/30/2026
 DocuSigned by:
 Jeremy R. Hamm
 48220236
 DOCUMENT NOT CONSIDERED FINAL UNLESS ALL SIGNATURES COMPLETED
 STANDARD DETAIL NO. 1801.02

GEOTECHNICAL STANDARD DETAIL FOR
TEMPORARY WALL (SHEET 1 OF 3)